



Notes:
Do not scale from this drawing
All dimensions to be checked on site

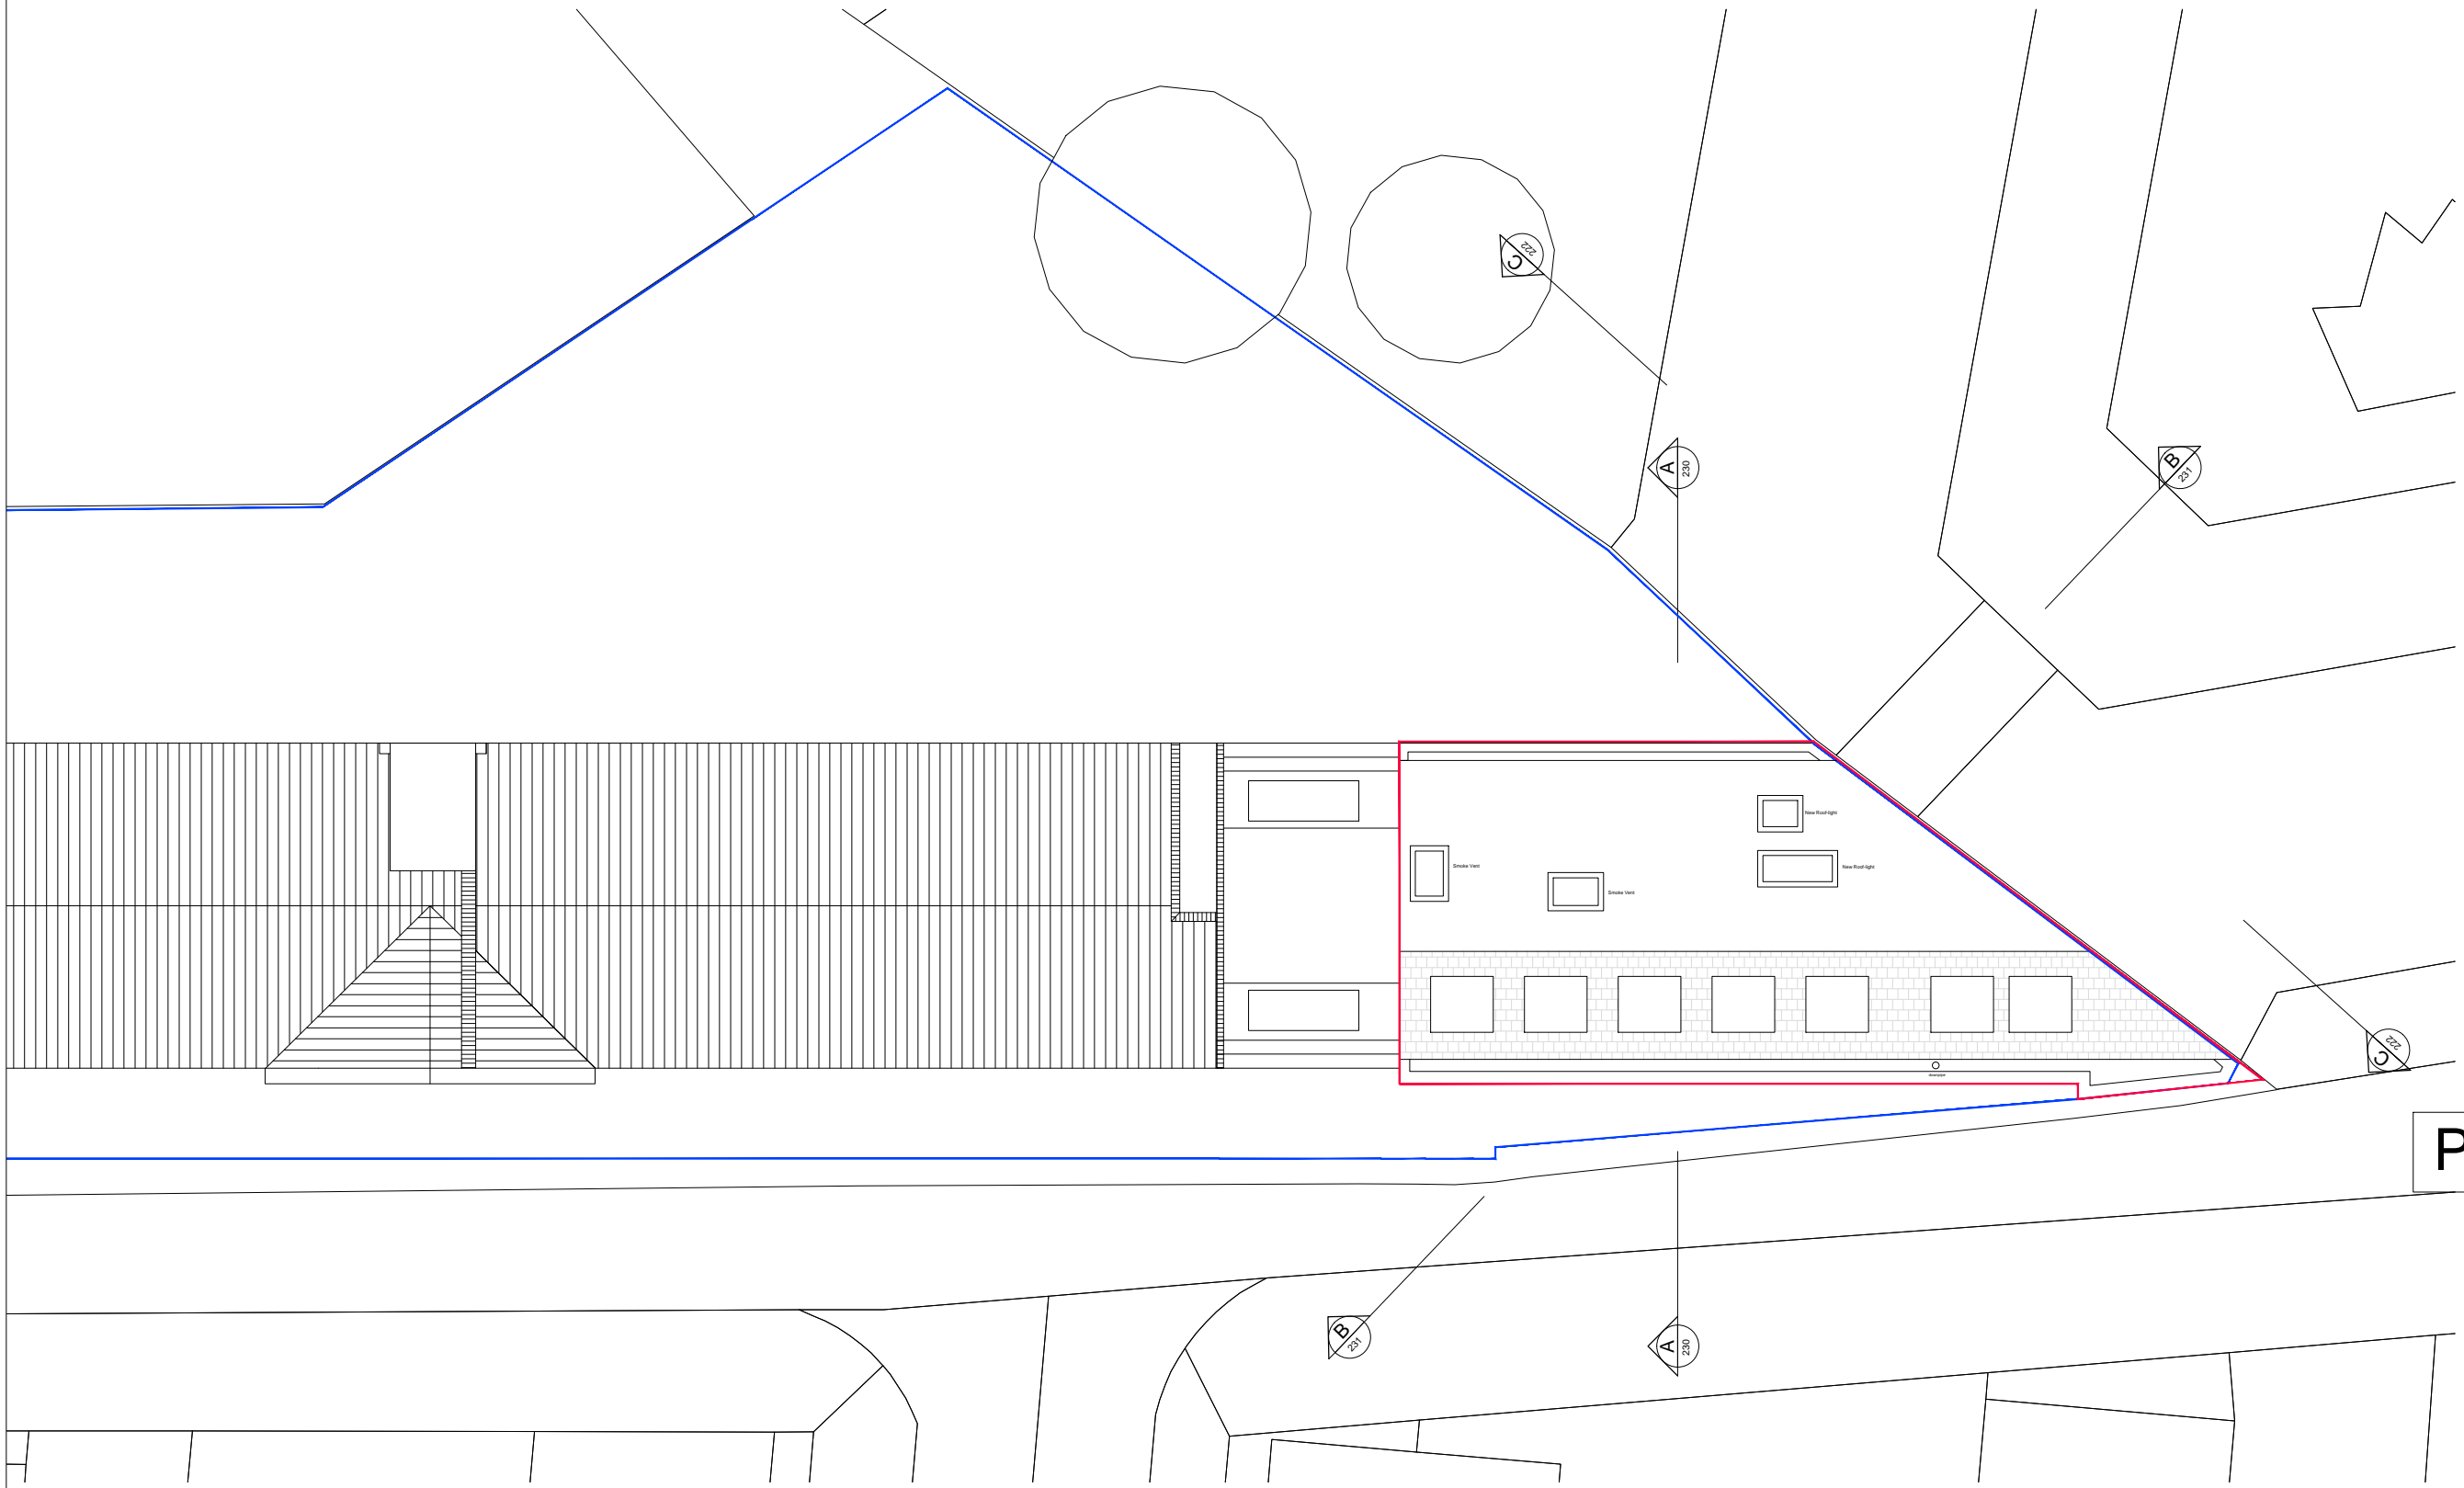

PROPOSED

201 PROPOSED ROOF PLAN
SCALE 1:100

 

Rev	Date	Description
A	10.10.2016	New parapet wall proposed and roof extension set back from the rear building wall line

Title: Proposed Roof Plan
Job: 8 Anglers Lane NW5 3DG
Scale: 1:100 @ A3
Date: DEC 2015
Dm: SM
Chk: SHC
Dwg No: 13038_201
Rev: A

cgl.
Child Graddon Lewis architects & designers
Studio 1
155 Commercial Street
Spitalfields
London E1 6BJ
T +44 (0) 20 7539 1200
F +44 (0) 20 7539 1201
E hq@cgluk.com
www.cgluk.com