


EXISTING STRUCTURE. REFER TO HOUSE ELEVATIONS
DRAWING JH-1063-P03

FRONT ELEVATION

SECTION C-C

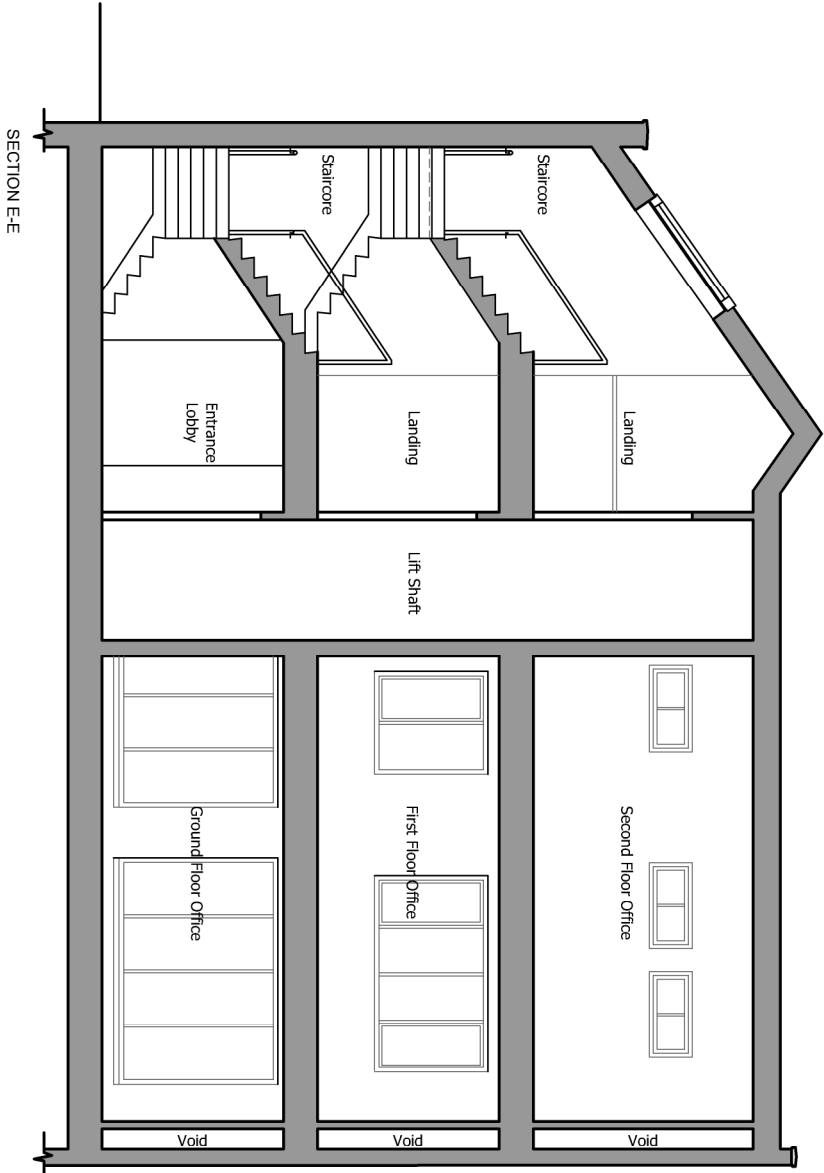


SECTION E-E

Site :

**13 & 13a West
Hampstead Mews**

Drawing Title:

Proposed Section CC & EE

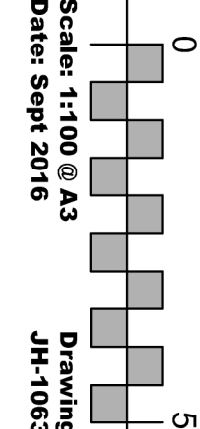

Scale: 1:100 @ A3
Date: Sept 2016

Drawing Number:
JH-1063-P07

Rev:
D