


REAR ELEVATION  
(VIEWED FROM SCHOOL)

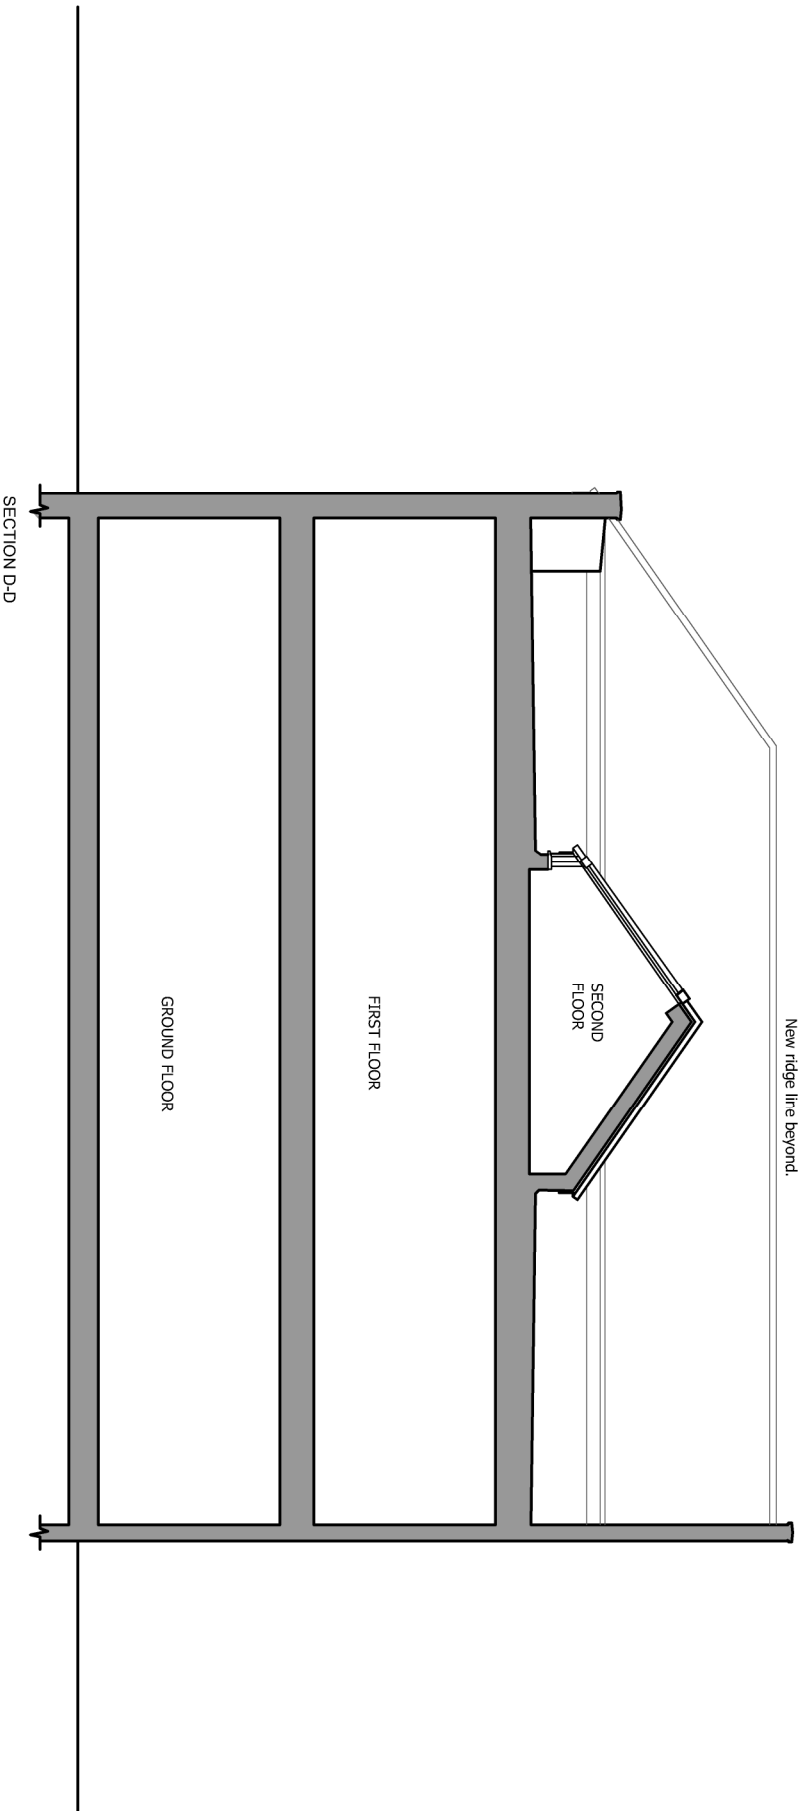

- 0
- 1
- 2
- 3
- 4
- 5

APPROVED ELEVATION AND SECTION D-D

Client:  
Mr. Harouni  
Date:  
May 2015

Scale:  
1:100 @ A3  
Drawing No:  
JH-1063-P05



Farrell Design Studio  
35, The Spade  
Kilburn, London NW6 4JN  
Tel: 01753 71 361