


FRONT ELEVATION OF OFFICES  
(VIEWED FROM MEWS)



SIDE ELEVATION  
(VIEWED FROM SUB-STATION)

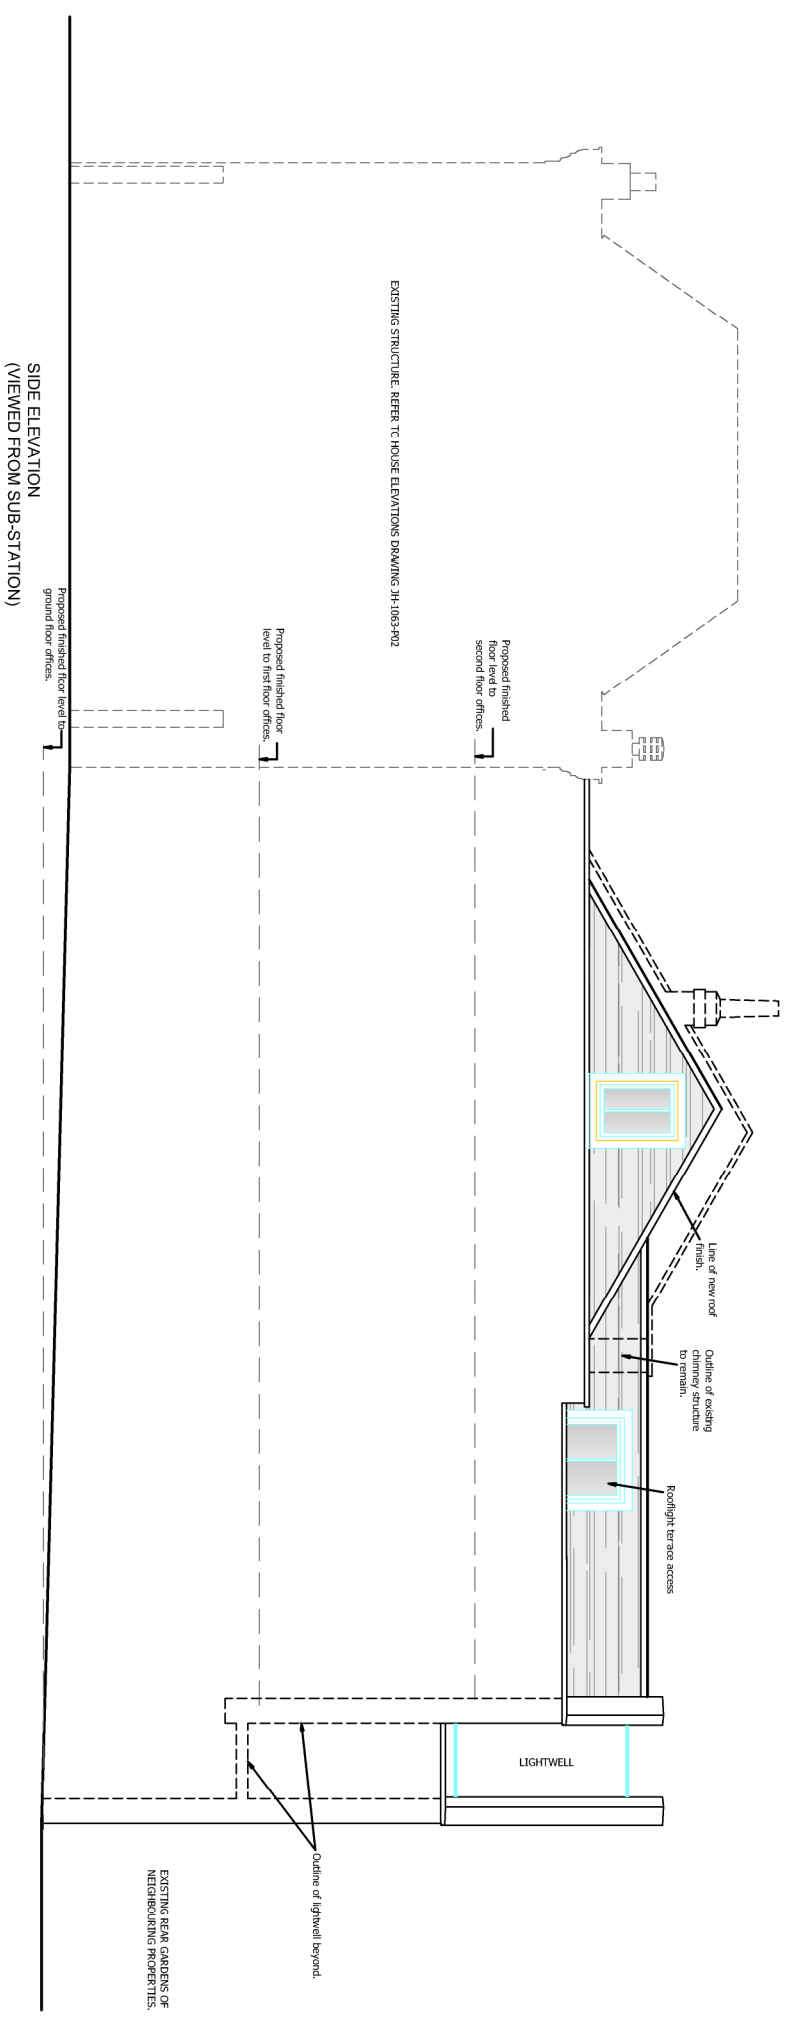

APPROVED ELEVATIONS

Client:  
Mr. Harouni  
Date:  
May 2015

Scale:  
1:100 @ A3  
Drawing No:  
JH-1063-P04



Farrell Design Studio  
35, The Strand  
Warrington, Cheshire  
WA1 8DX  
Tel: 01707 571 361