





SECTION C-C


FRONT ELEVATION

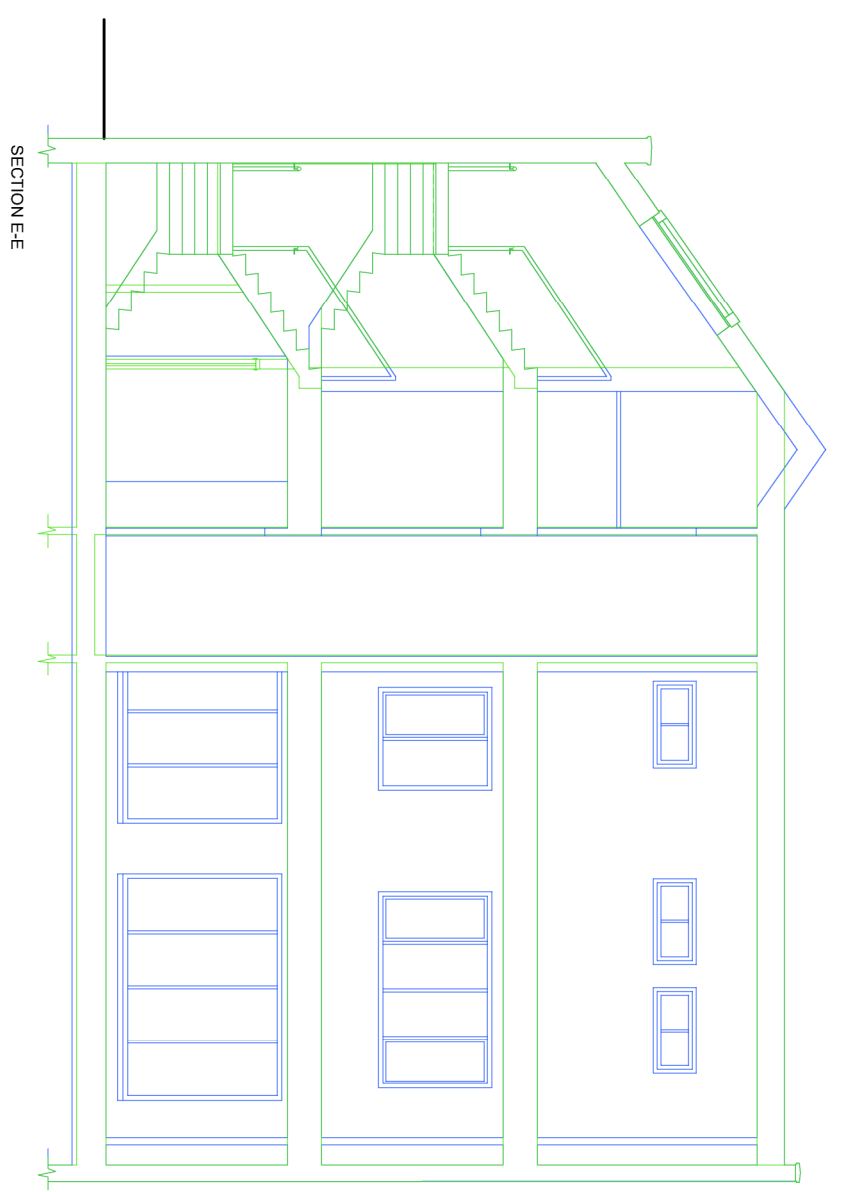

SECTION E-E

Key

 -  Existing Building
-  Approved Building
-  Proposed Amendment to Building

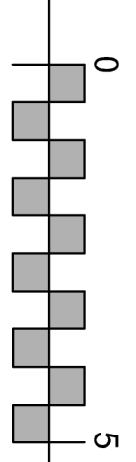

Scale: 1:100 @ A3
Date: Sept 2016

Drawing Number:
JH-1063-C07

Rev: