



691


BASEMENT

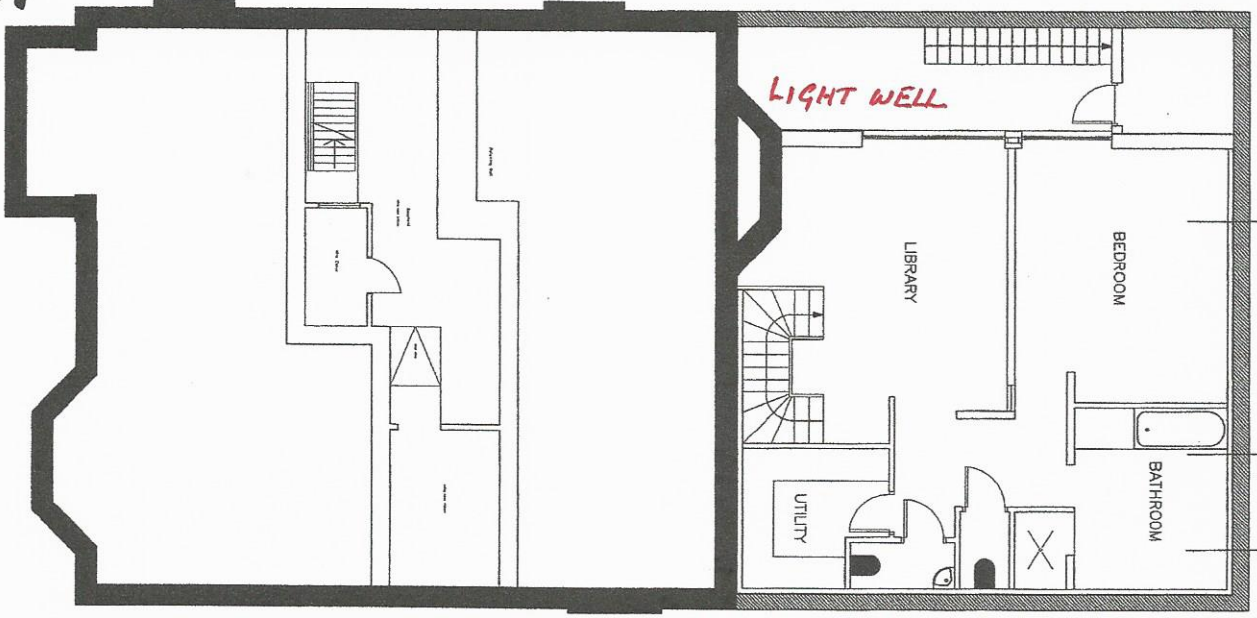

GROUND FLOOR

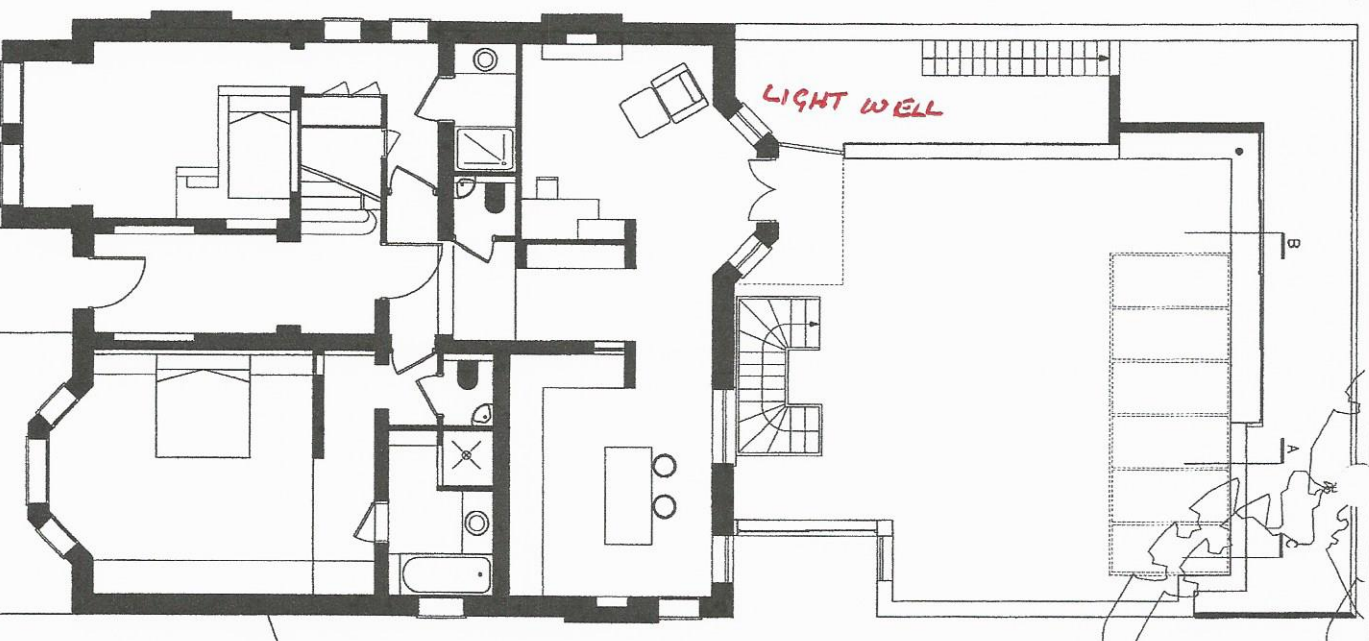




Proposed Site 1:200

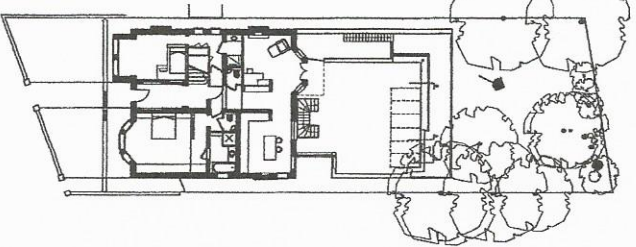

DO NOT SCALE FROM THIS DRAWING. CHECK ALL DIMENSIONS ON SITE. IN AGREEMENT WITH THE LOCAL AUTHORITY AND LOCAL PLANNING OFFICER.


Client: Mr. L. G. Silver  
 Address: The  
 Apartment, 100  
 Camden Town  
 London, NW3  
 Date: 05.03.2012  
 Scale: 1:50 @ A1  
 Drawing: LG.10.05A  
 HARTLEY'S PROJECTS LTD  
 PO Box 43391 LONDON N5 1SZ  
 mail@hartleyspld.com 0207 354 9268

bsi

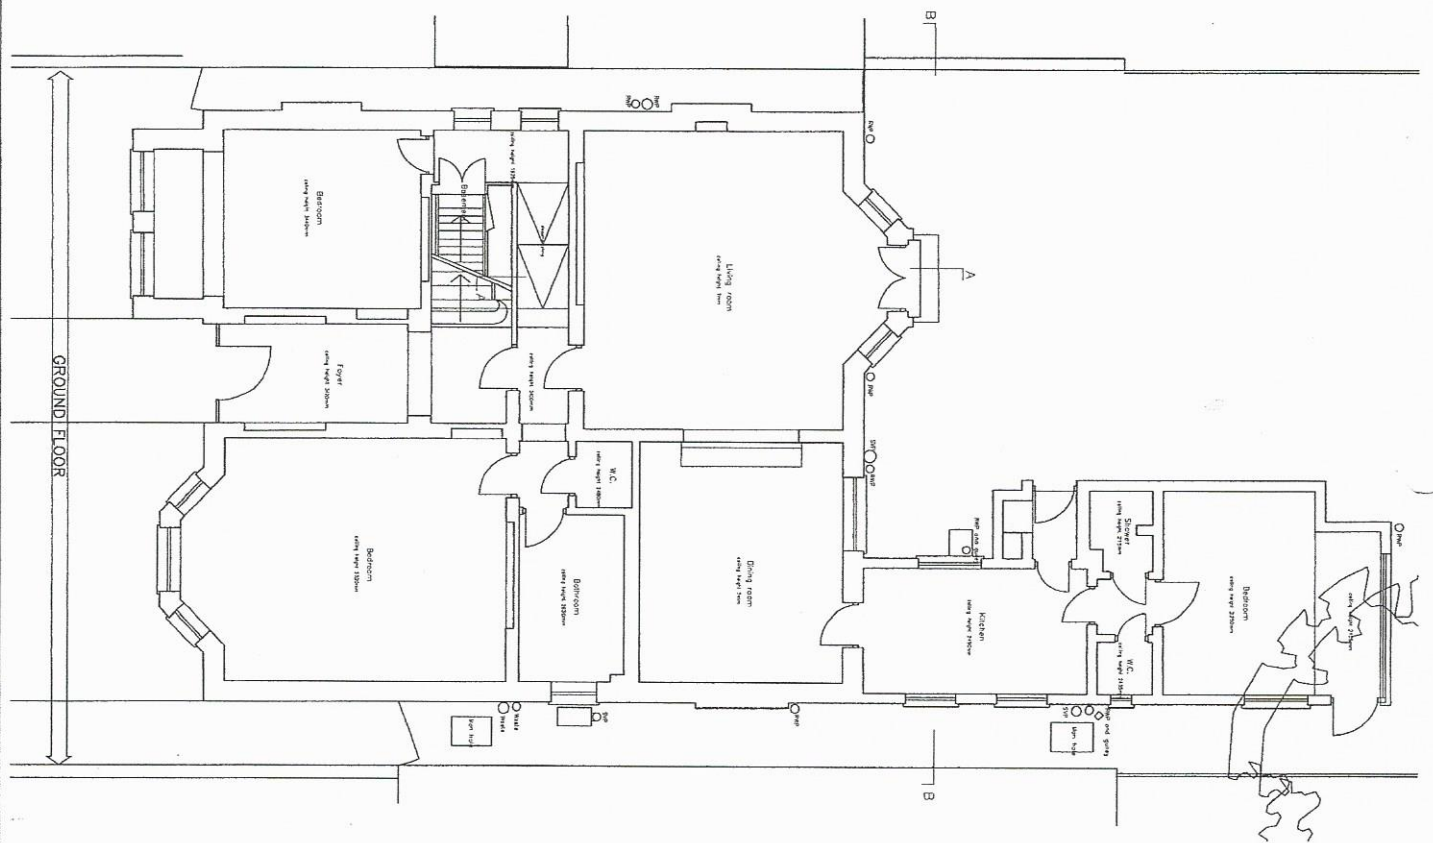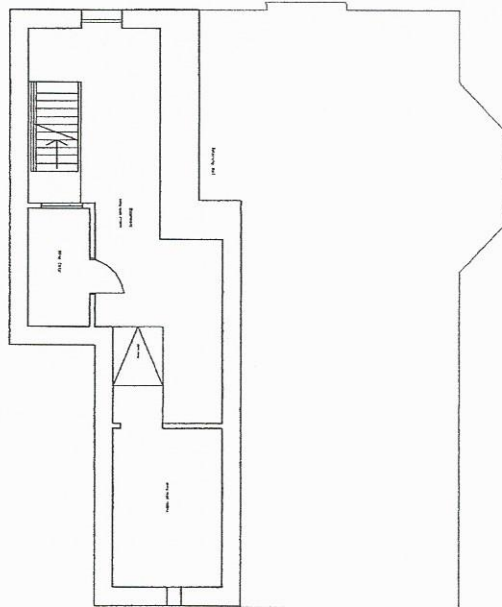 

GROUND FLOOR

Existing Site 1200

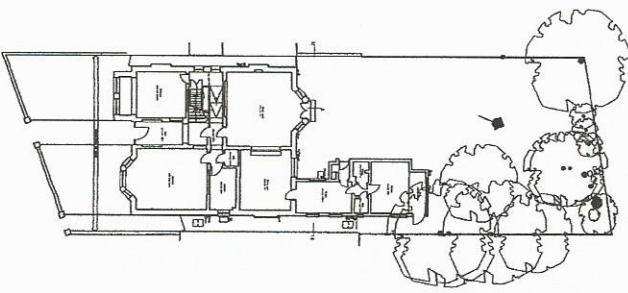

Do not plot, mark and/or use. Copy, alteration, or use for reproduction in any form is prohibited without the prior written consent of the copyright owner.

Client: Mr L G Silver  
 Project Title: 45 Lansdale Grove  
 Location: Camden Town  
 London N1S  
 Existing Basement & Ground Floor Plan  
 Date: 08.03.2012  
 Drawn: 1:50 & 1:20 @ A1  
 Scale: LG-10.01 A  
 HARTLEYS PROJECTS LTD  
 PO Box 43397 LONDON N5 1SZ  
 mail@hartleys.com 0207 734 9286