


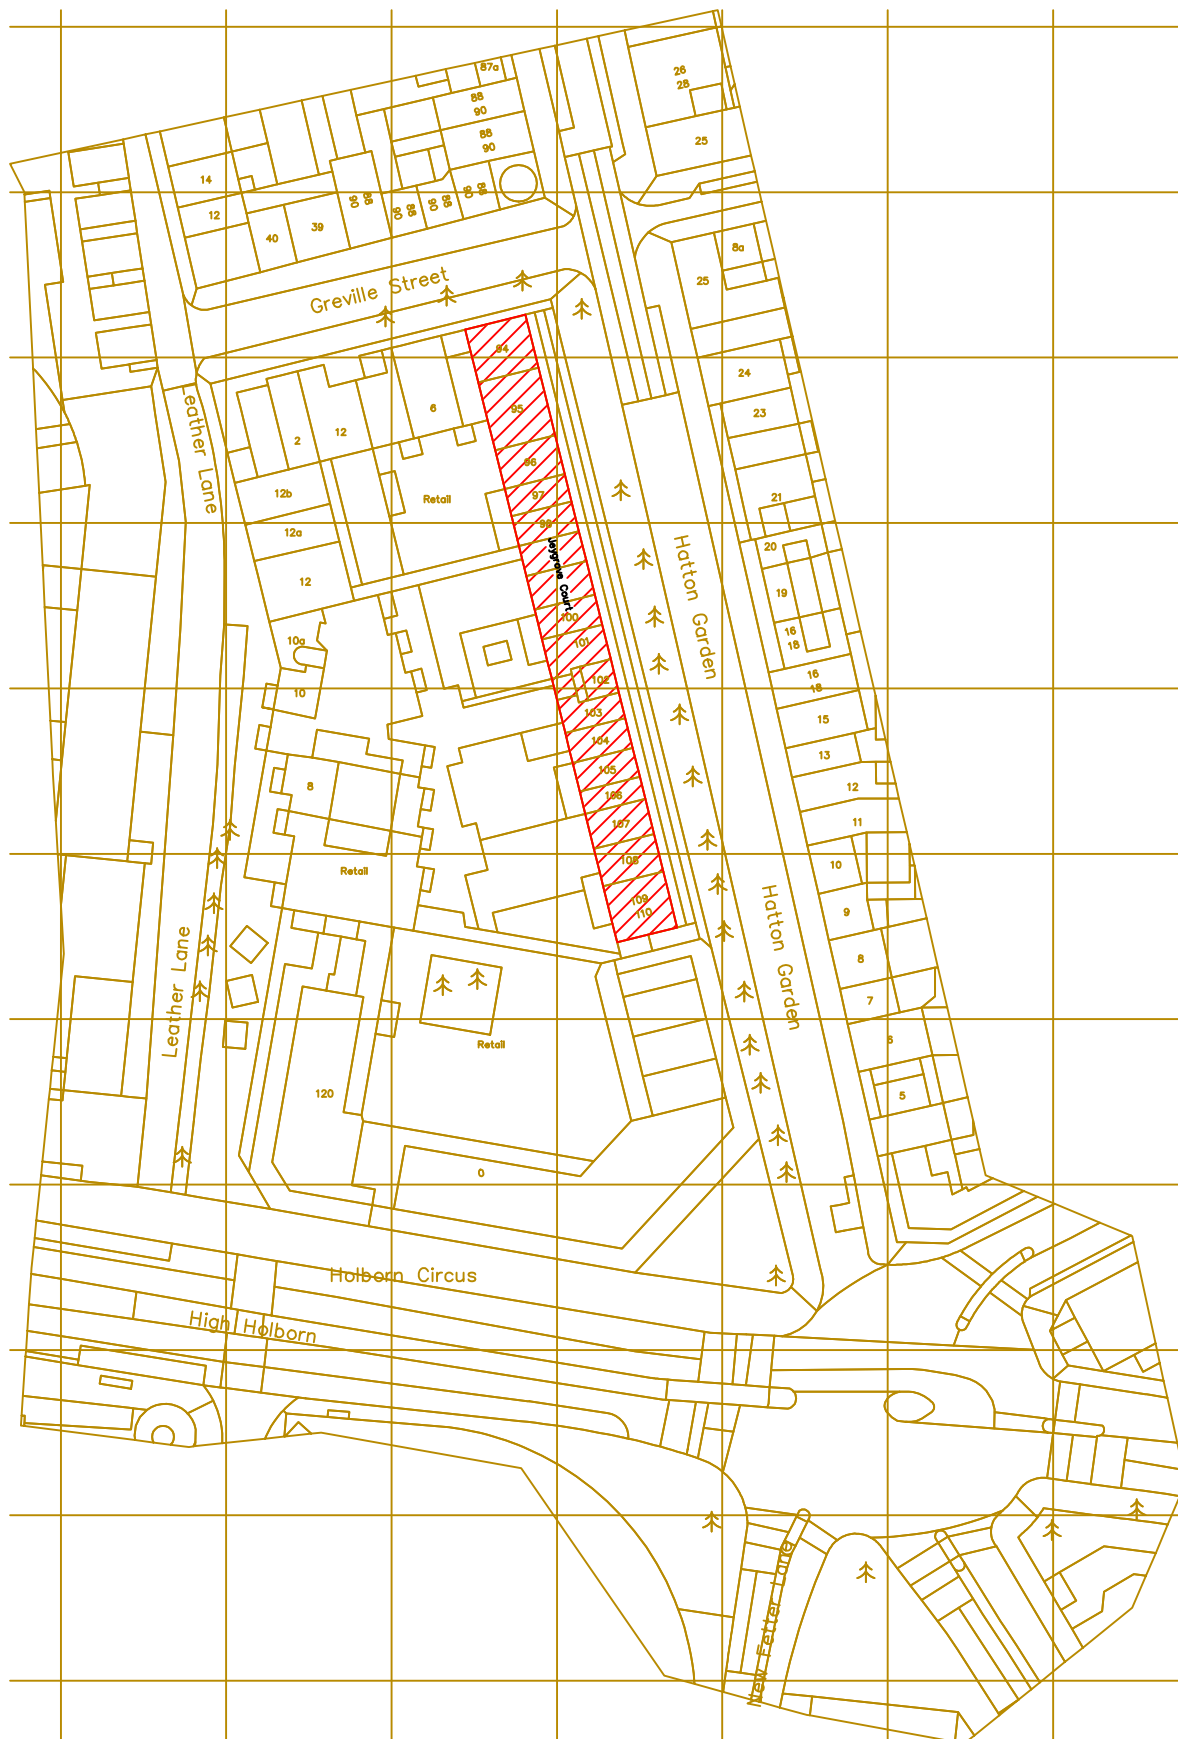

© Crown Copyright. All rights reserved. Licence Number LIG0362

JEYGROVE COURT, CAMDEN, LONDON

SITE PLAN

Drawing No. 8906 / 007

Date: July 2016 Scale 1:1250 @ A4

 - SITE EXTENTS



Registered office:
ARCADIS House
34 York Way
London
N1 9AB

Coordinating office:
ARCADIS House
34 York Way
London
N1 9AB
Tel: 44 (0)20 7812 2000

www.arcadis.com