


01 SHOP FRONT ELEVATION
SCALE 1:25 @ A1

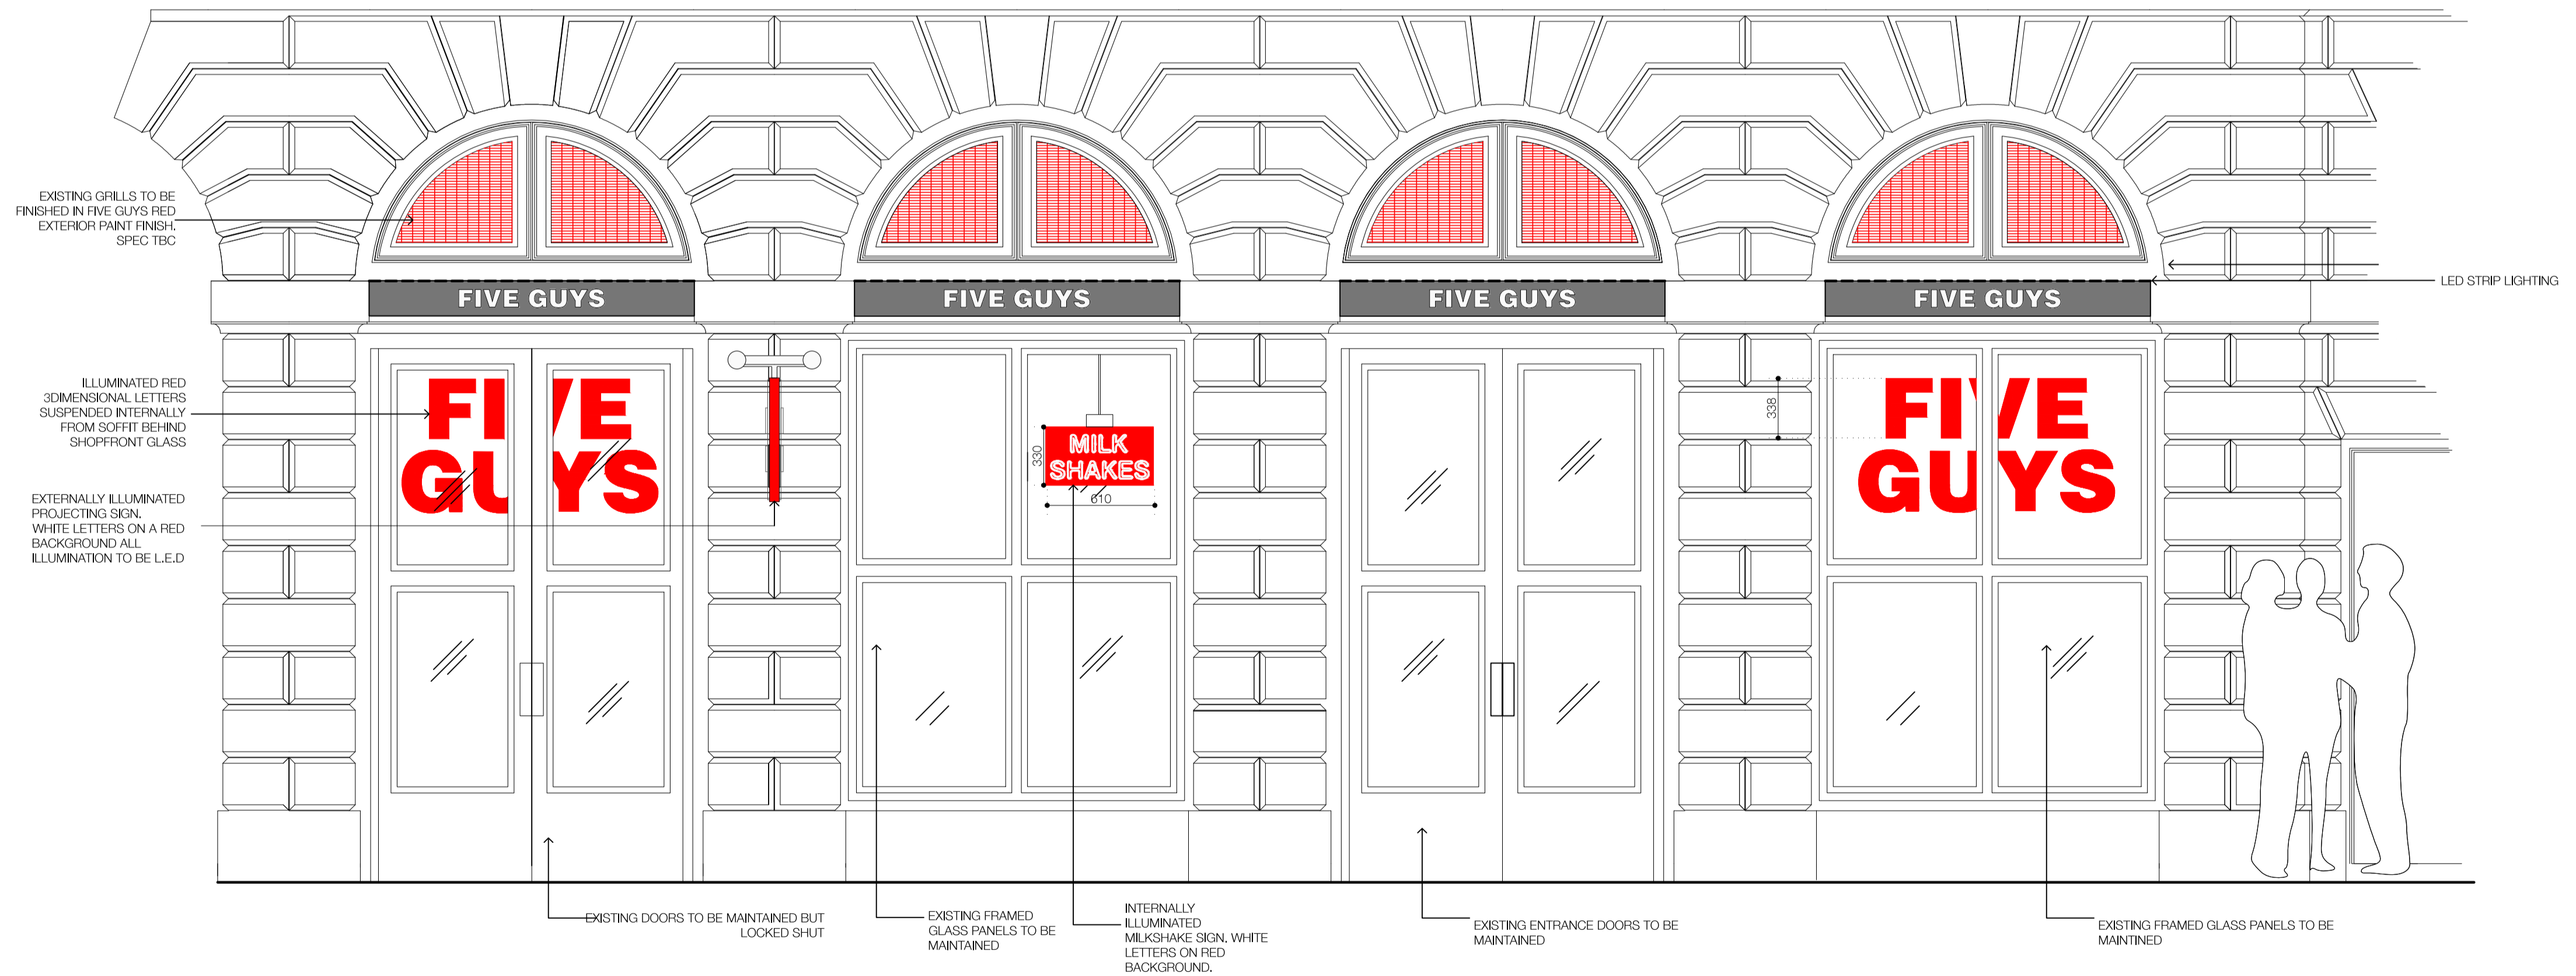

02 SHOP FRONT ELEVATION
SCALE 1:25 @ A1

NOTES: DO NOT SCALE FROM THIS DRAWING ALL DRAWINGS TO BE CHECKED ON SITE COPYRIGHT PROTECTED

- THIS DRAWING IS TO BE READ IN CONJUNCTION WITH SPECIFICATIONS SCHEDULES & DRAWINGS BY BLACKSHEEP.
- ALL DIMENSIONS TO BE CHECKED ON SITE PRIOR TO MANUFACTURE. ROD DRAWINGS TO BE ISSUED FOR BLACKSHEEP COMMENT.
- SAMPLE OF ALL FINISHES TO BE SUBMITTED TO BLACKSHEEP FOR APPROVAL.
- ALL DISCREPANCIES AND OMISSIONS ON SITE MUST BE REPORTED TO DESIGNER FOR THEIR COMMENTS OR APPROVAL PRIOR TO COMMENCING WORK.
- ALL ELECTRICAL LIGHTING, HVAC AND PLUMBING ISSUES TO BE REFERRED TO ENGINEERS DRAWINGS PRIOR TO COMMENCEMENT OF WORKS.
- THE DESIGNS ARE SUBJECT TO APPROVAL BY STATUTORY AUTHORITIES AND ANY NECESSARY ALTERNATIONS SHOULD BE MADE IF REQUIRED TO COMPLY WITH STATUTORY REQUIREMENTS.

CONSTRUCTION

Revisions	Comment	Date	Drawn	Checked
A	AWNINGS ADDED, UMBRELLAS REMOVED AND BREEZE SCREENS REVISED, CONCEALED LED STRIP LIGHTING ADDED.	06/07/16	AV	BT
B	DRAWING AMENDED TO INCLUDE EXISTING GLAZING AND DOOR, SIGNAGE SIGN REVISED	19/07/16	AV	BT
C	INTERNAL SIGNAGE REVISED TO BE RED	26/07/16	AV	BT
D	PROJECTING SIGN RELOCATED, MILKSHAKE SIGN ADDED.	16/08/16	AV	BT
E	AWNINGS SHOWN IN CORRECT LOCATION, AWNINGS SHOWN RETRACTED, MILKSHAKE SIGN REVISED.	14/09/16	AV	BT
F	GRILL SIGNAGE ABOVE DOOR REMOVED, LED LIGHTING LOCATION AMENDED	03/10/16	AV	BT

Date	Drawn	Checked	Location Plan (NTS)
06/07/16	AV	BT	
19/07/16	AV	BT	
26/07/16	AV	BT	
16/08/16	AV	BT	
14/09/16	AV	BT	
03/10/16	AV	BT	

Blacksheep.

13-19 Vico III
London EC1R 6DW
+44 (0) 20 7718 7418
contact@blacksheep.co.uk
blacksheep.co.uk

Client
FIVE GUYS

Project
TOTTENHAM COURT ROAD
LONDON, UK

Drawing
PROPOSED BUILDING ELEVATION

Drawing No.	Date	Scale	Revision	Drawn By	Checked By
FIV144-A410	26/07/16	1/25 @ A1	F	AV	BT