

revisions

REV A: 05.10.16  
WC increased in size and additional basin added

ALL FIGURED DIMENSIONS TO BE CHECKED ON SITE BY CONTRACTOR BEFORE COMMENCING WORK.  
NO DIMENSIONS SCALED FROM THIS DRAWING

**GB&P**

**Geoff Beardsley & Partners (UK) LLP**  
 CHARTERED ARCHITECTS AND CDM CO-ORDINATORS  
 Elfin House, 1A Elfin Grove, Teddington, Middlesex TW11 8RD  
 Tel: 020 86144374 Fax: 020 89779494  
 www.gbperchitects.co.uk

client

**NYRAFF LTD.**

job

**67 - 74 SAFFRON HILL  
LONDON  
EC1N 8QX**

title

**FRONT EXTENSION  
PROPOSED FIRST &  
SECOND FLOOR PLANS**

dwg no.

**1500/220 A**



scale 1:100 @ A1 date JAN 2015  
1:200 @ A3

REAR OF BUILDING  
(ONSLOW STREET)

REAR OF BUILDING  
(ONSLOW STREET)

FRONT OF BUILDING  
(SAFFRON HILL)

FRONT OF BUILDING  
(SAFFRON HILL)

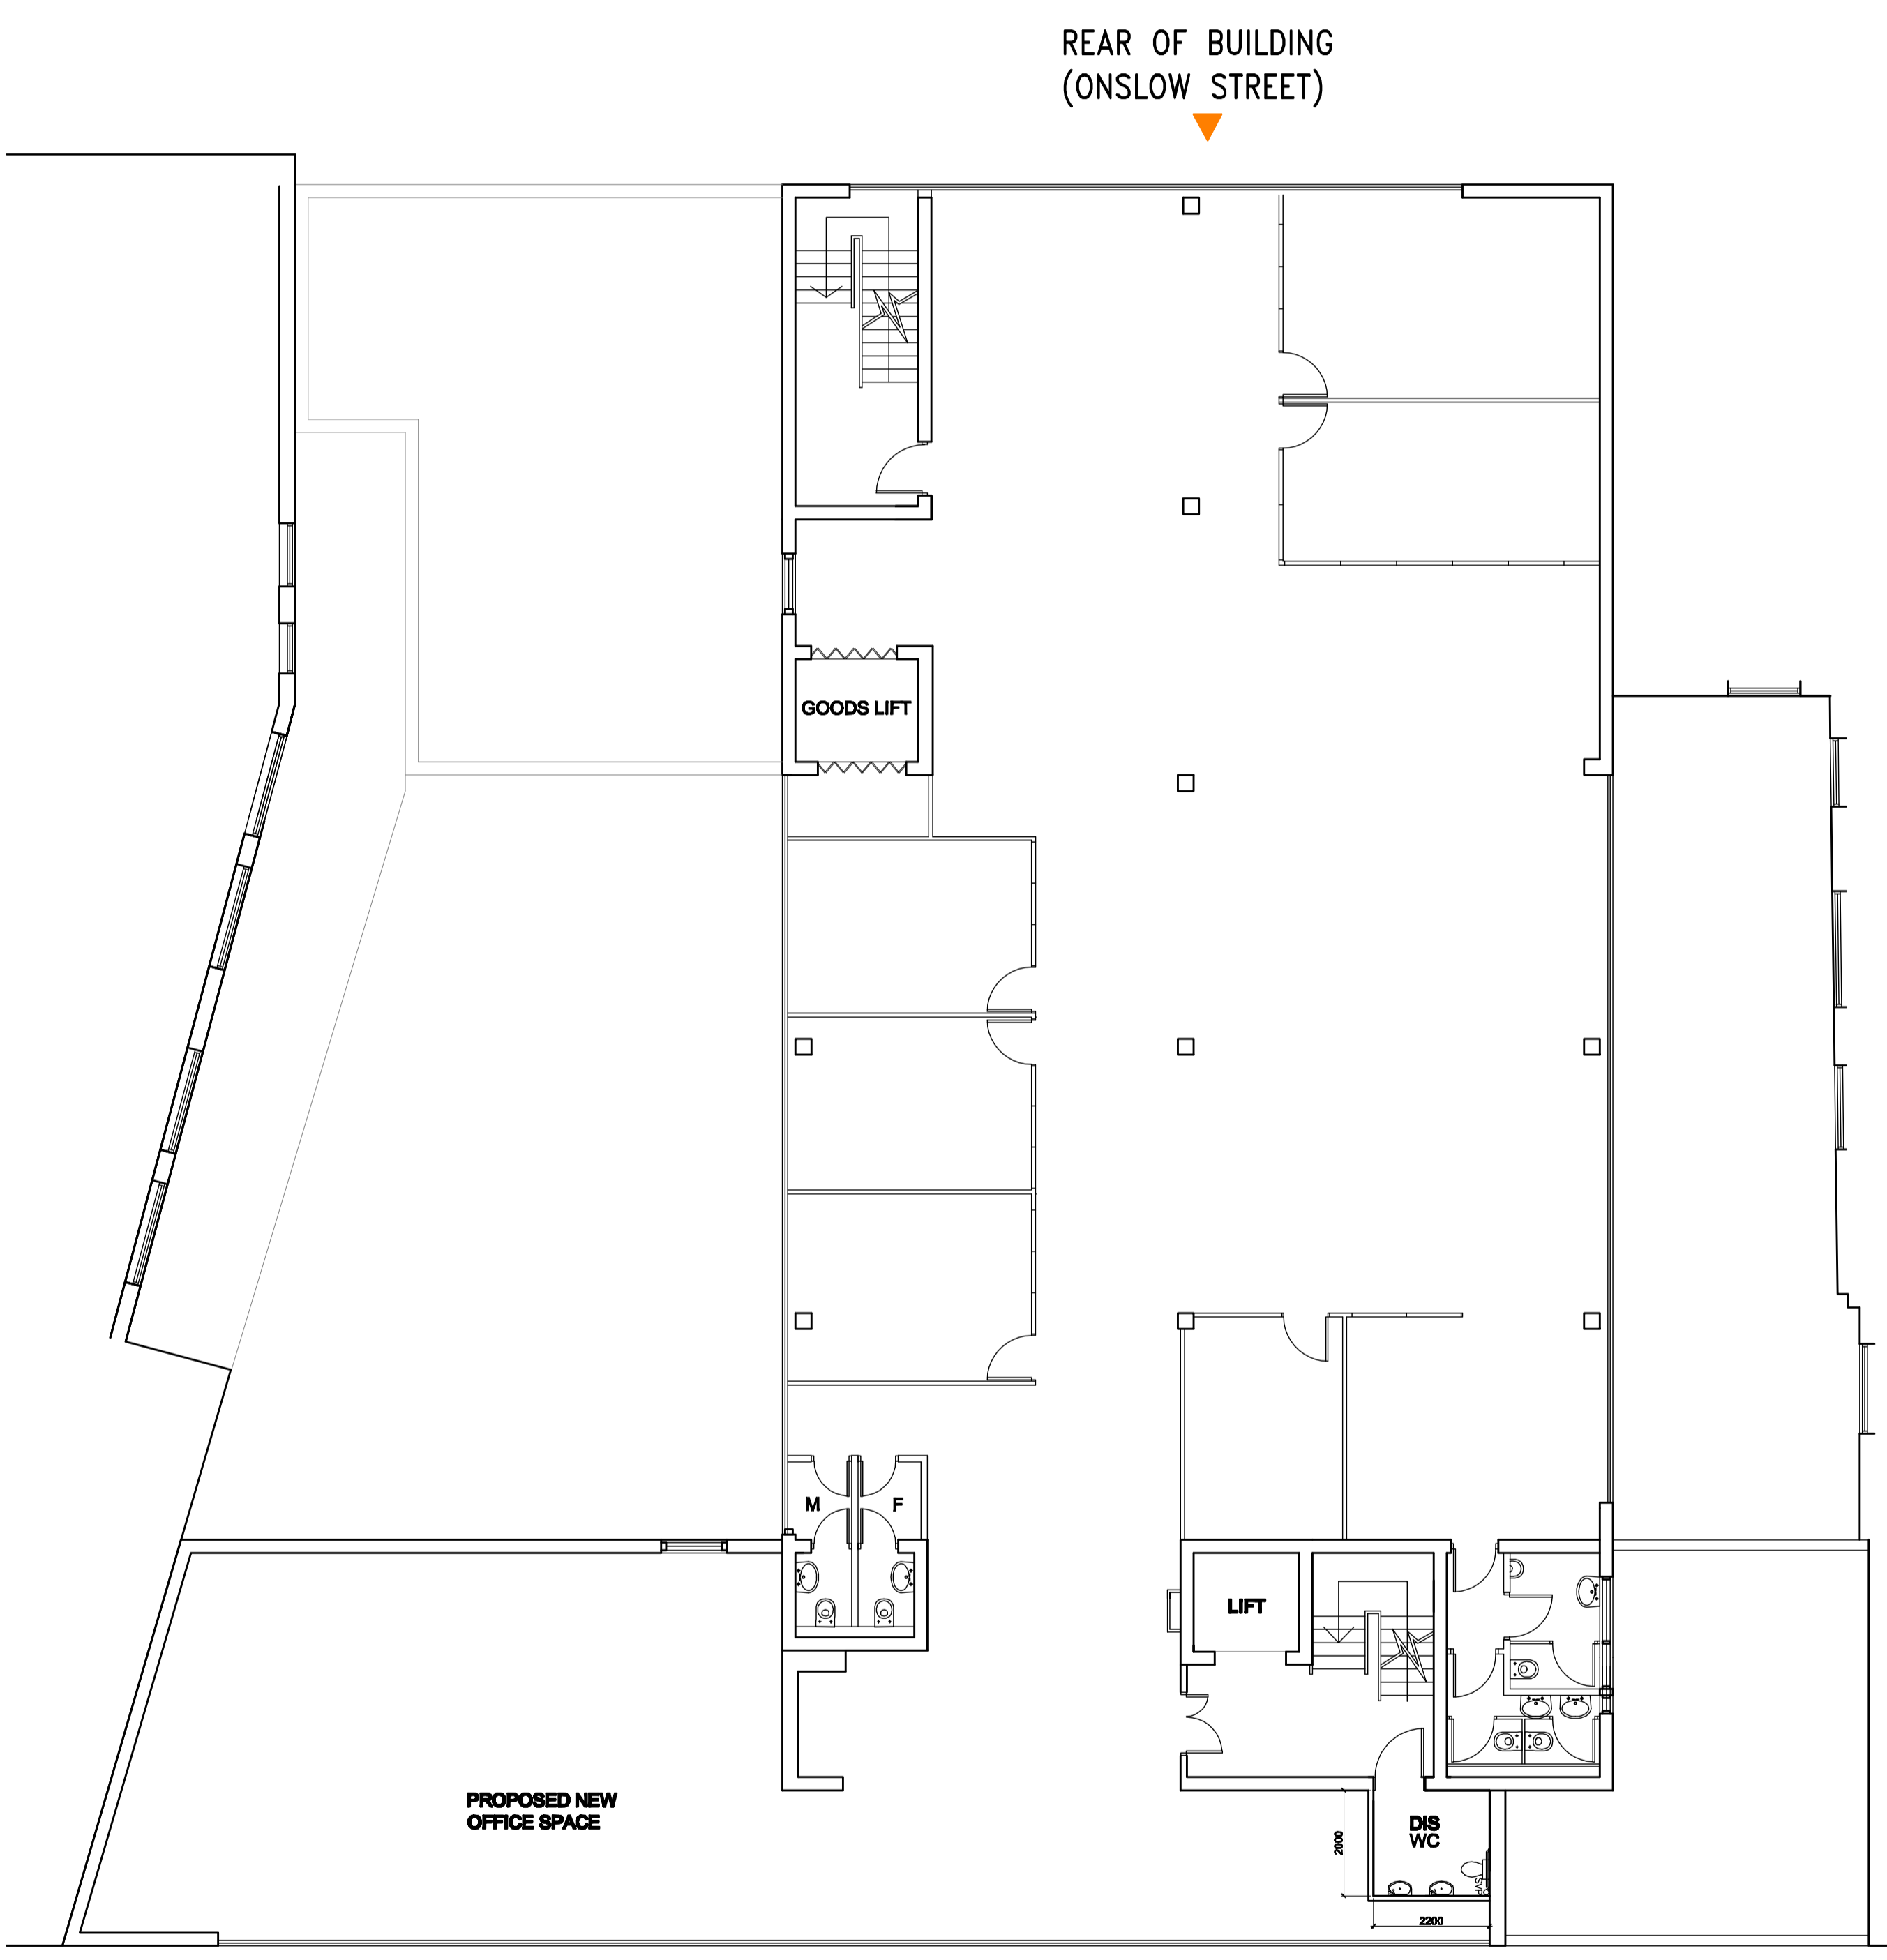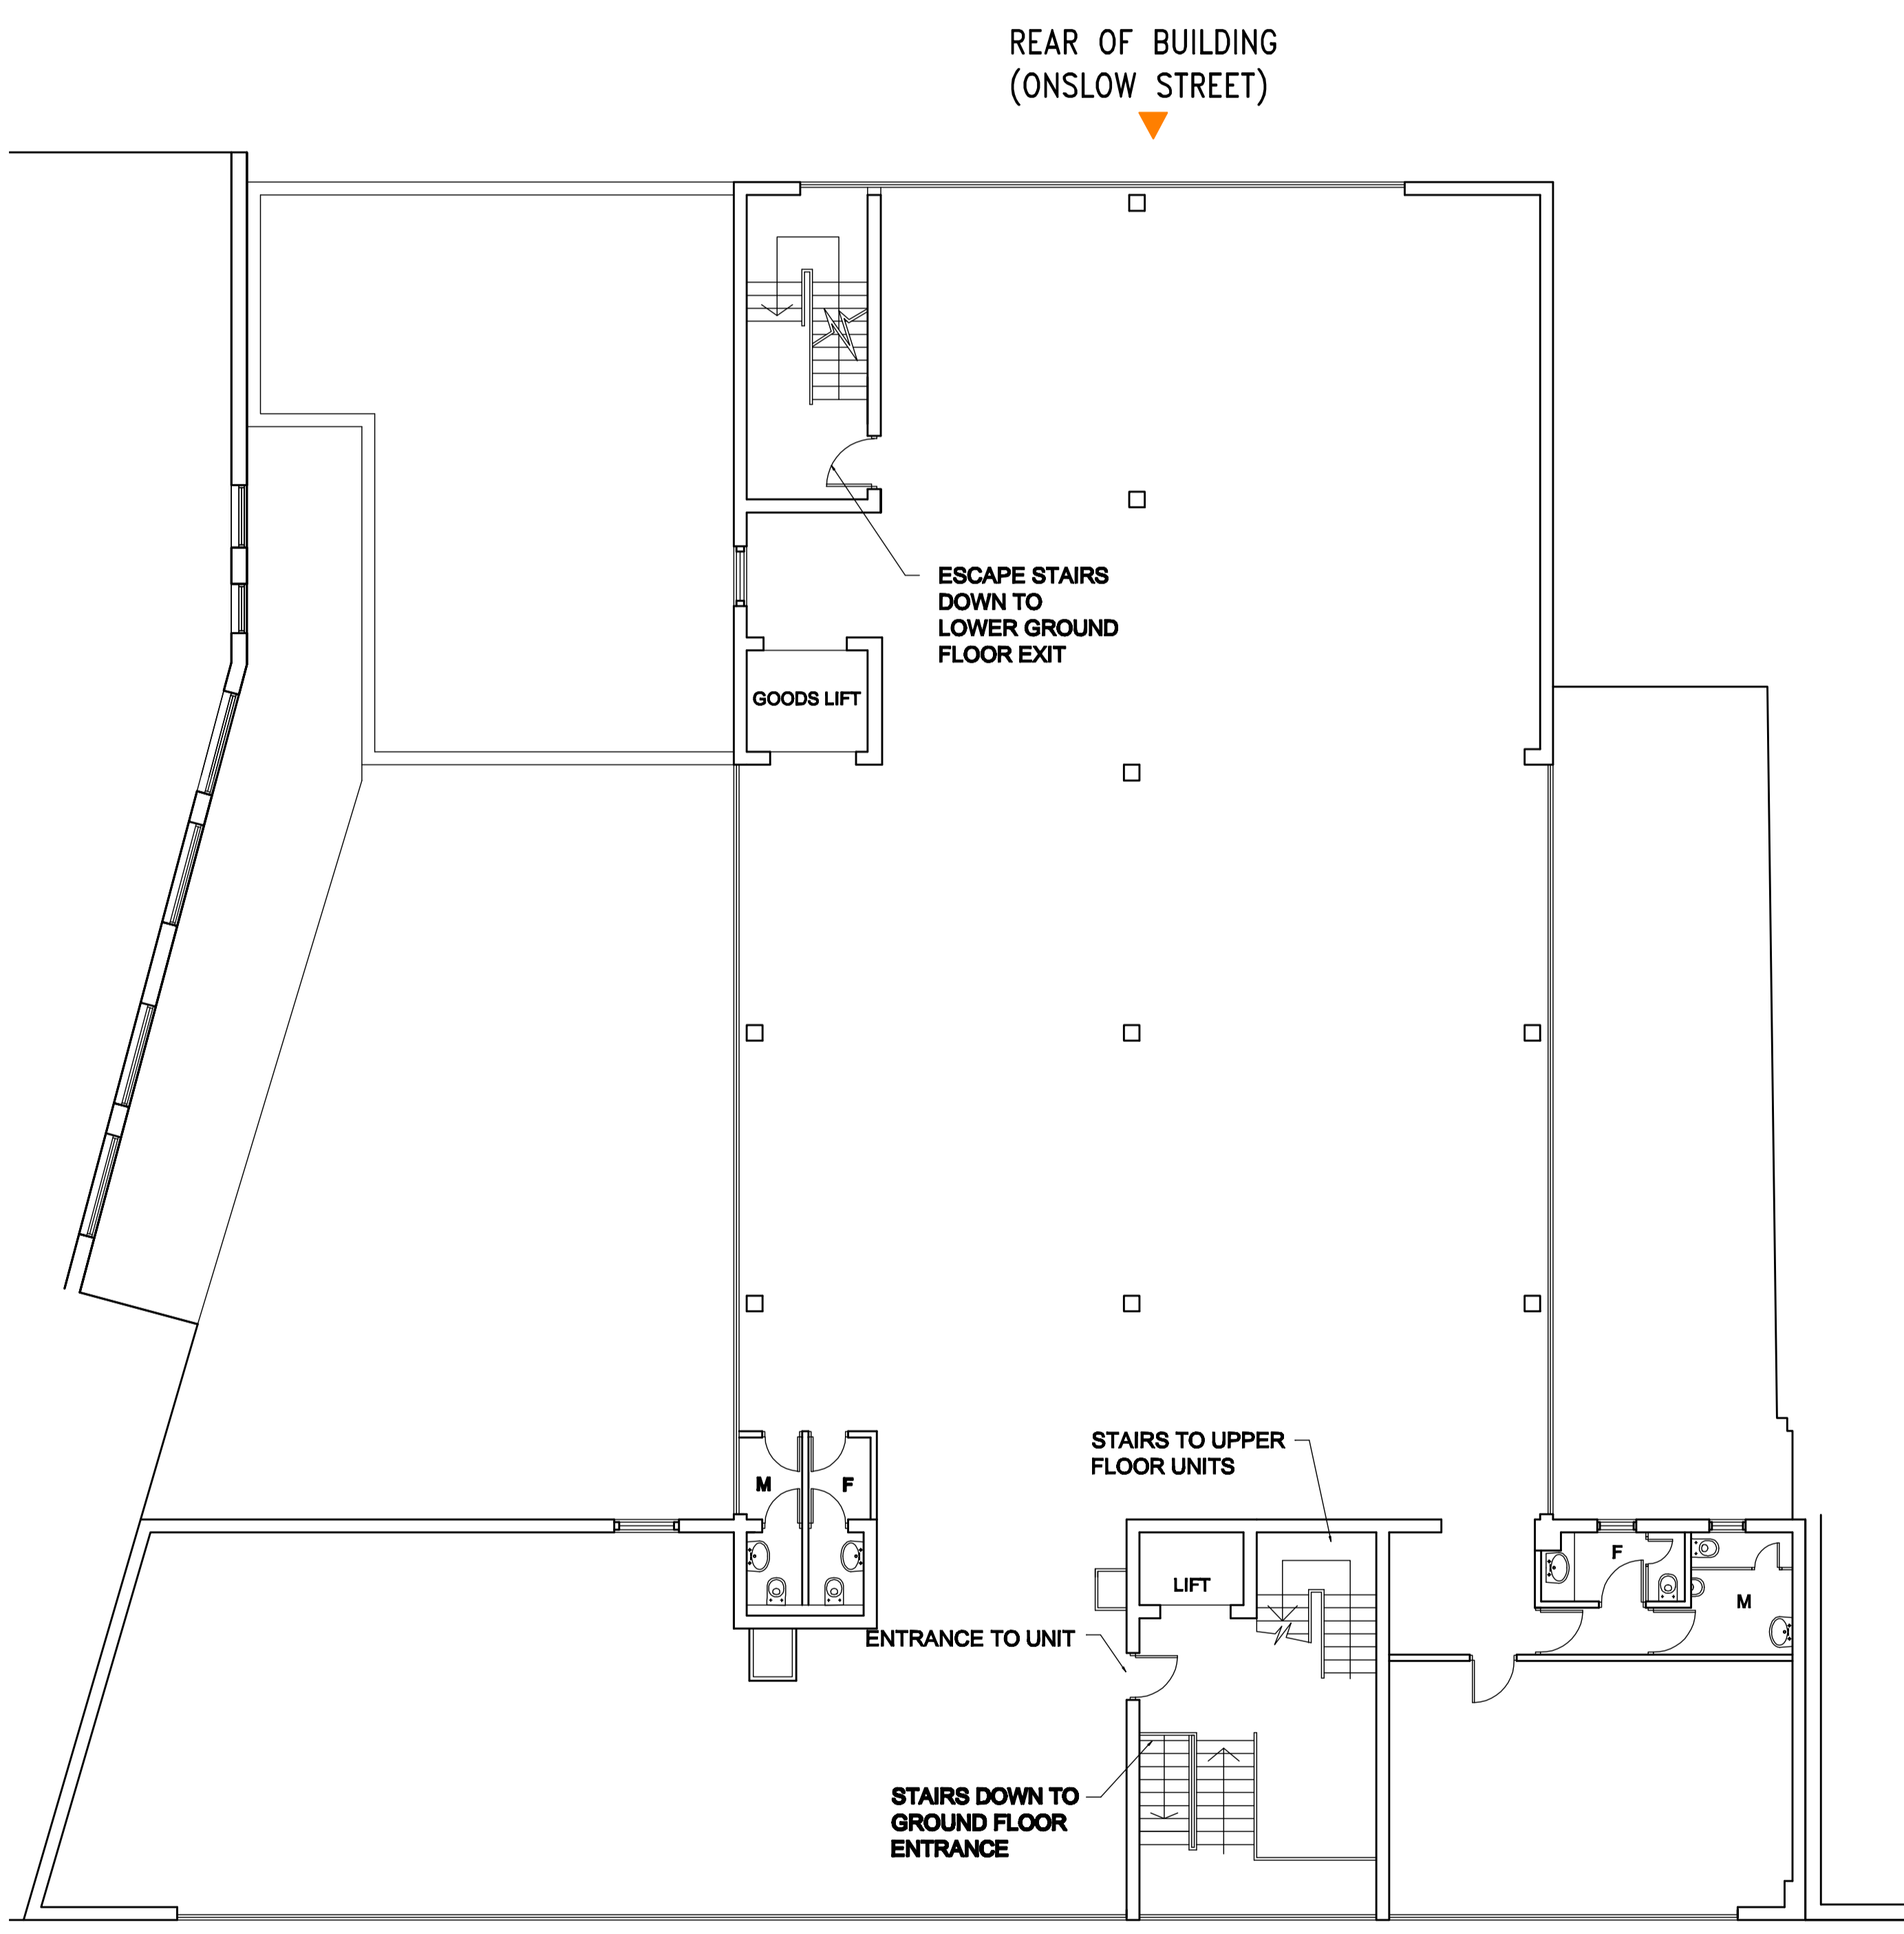

**Proposed First Floor Plan**

**Proposed Second Floor Plan**