




1. All materials to match the existing where possible
2. No encroachment of foundations, walls, roof or gutters are proposed.

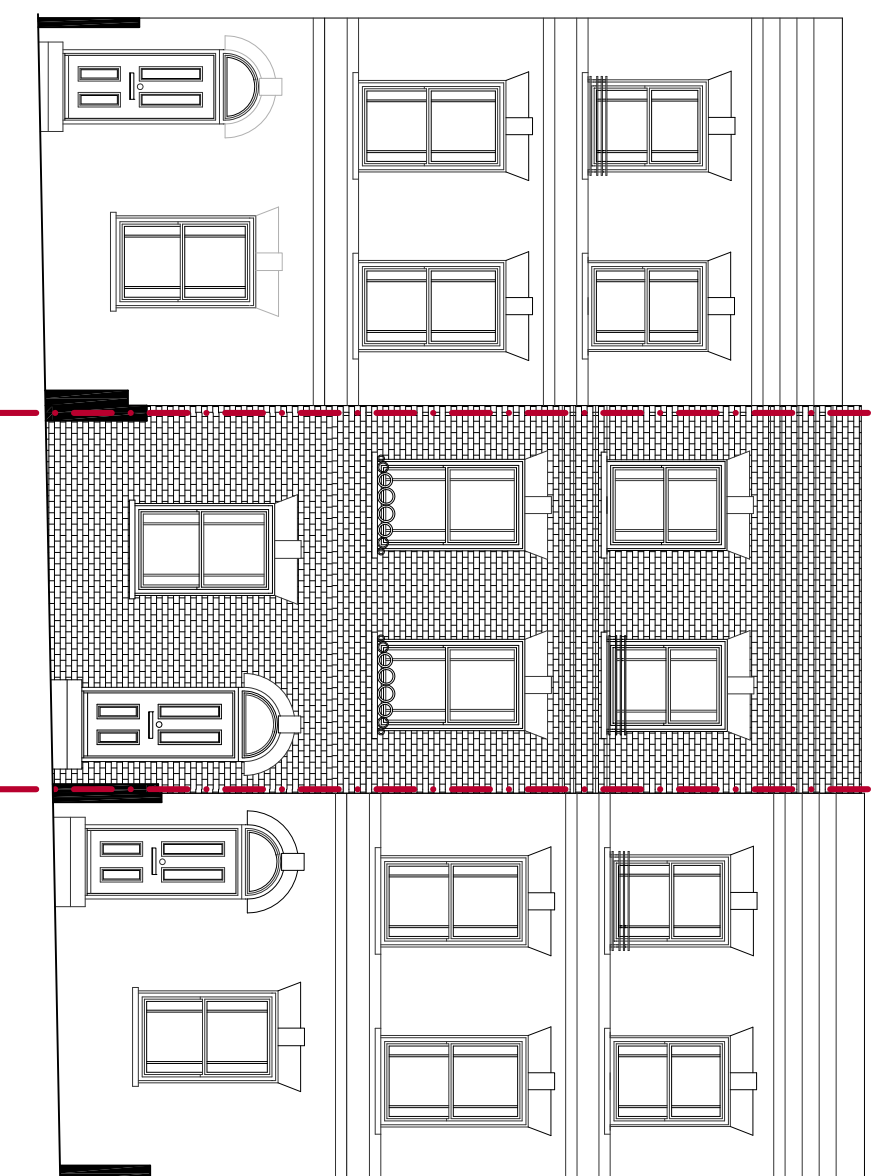

FRONT ELEVATION

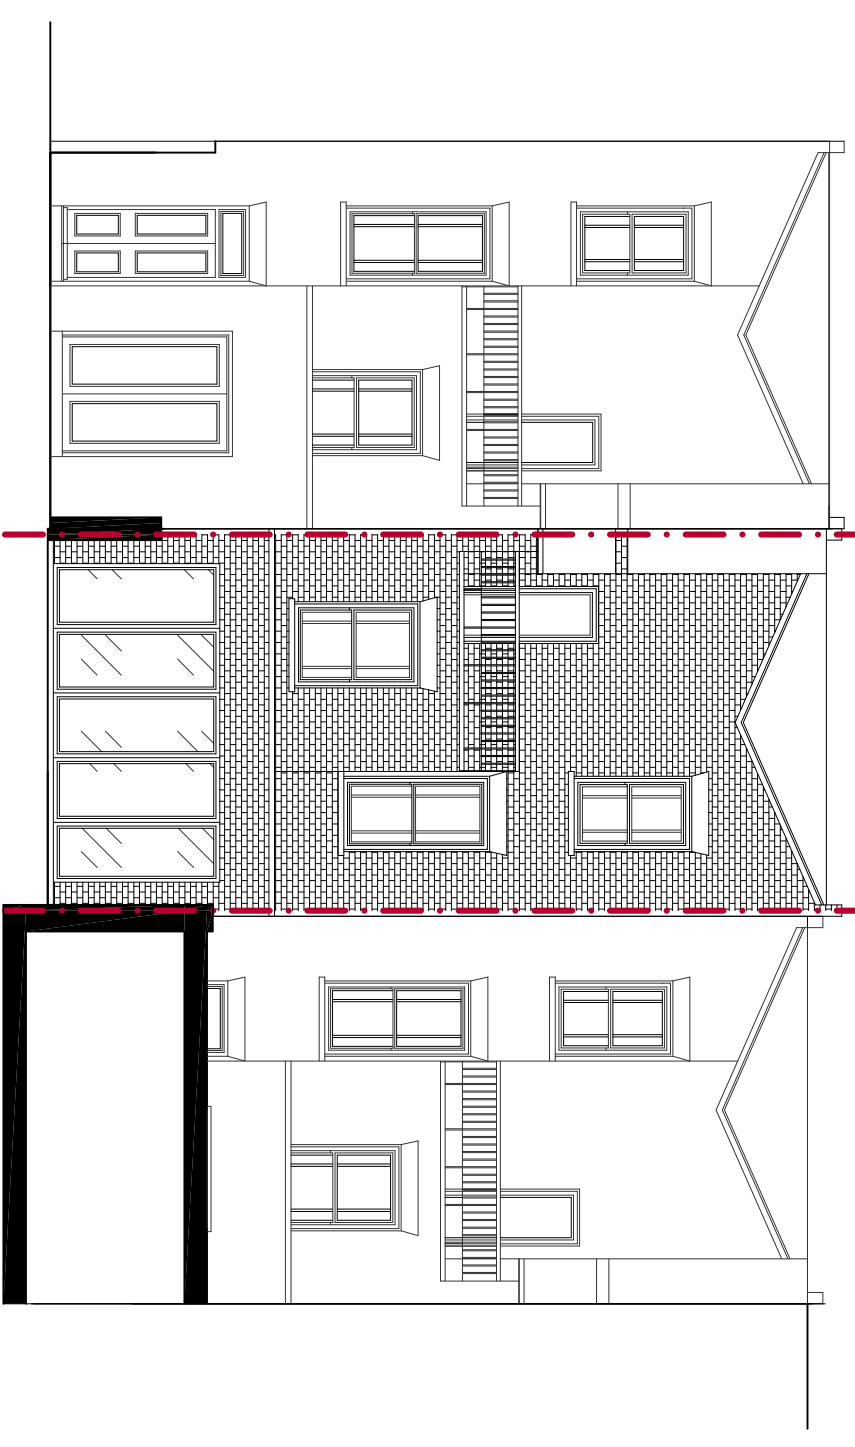

REAR ELEVATION

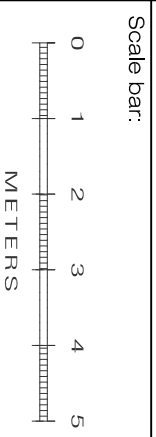

- Notes:
1. All materials to match the existing where possible
 2. No encroachment of foundations, walls, roof or gutters are proposed



ARC 3
103 STATION ROAD
WEST WICKHAM
KENT
BR4 0PX
TEL: 020 8777 4000

Project: 67 York Way - London - N7 9QF

Notify architect for drawings and/or specification discrepancy.
This project is subject to survey and stability approvals.
Copyright: this drawing must not be reproduced in whole or part without written consent. Do not scale from this drawing. Verify all dimensions on site.

Title: PROPOSED ELEVATIONS

Scale:	1:100 @ A3	Date:	12.10.2016	Drawn:	NH	Checked:	MV
Project No.:	GS45	Drawing No.:	123	Standard:	A		