

CABINETS CARCASS FINISH:
ALL CARCASS PLYWOOD CONSTRUCTIONS WITH EXPOSED PLY EDGE DETAILS




CABINET DOORS LAMINATE FINISH
CABINET INTERNAL CARCASS




CABINET KICKPLATE
COMMUNITY BAR COUNTER KICKPLATE

COUNTERTOP:

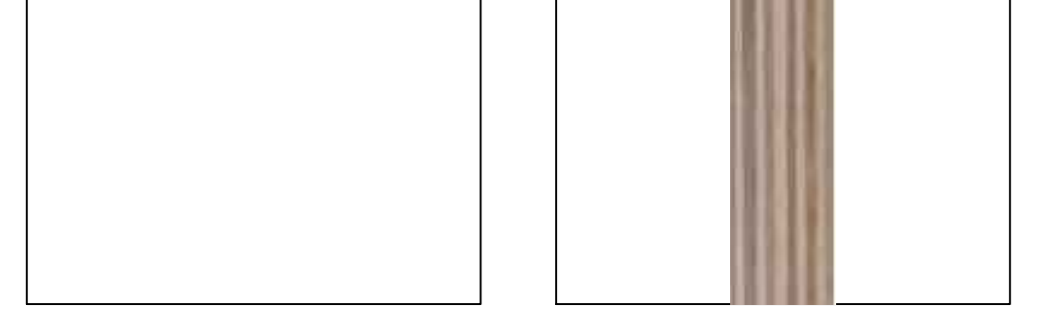


CONCRETE COUNTER TOP FINISH
PLYWOOD TRIM

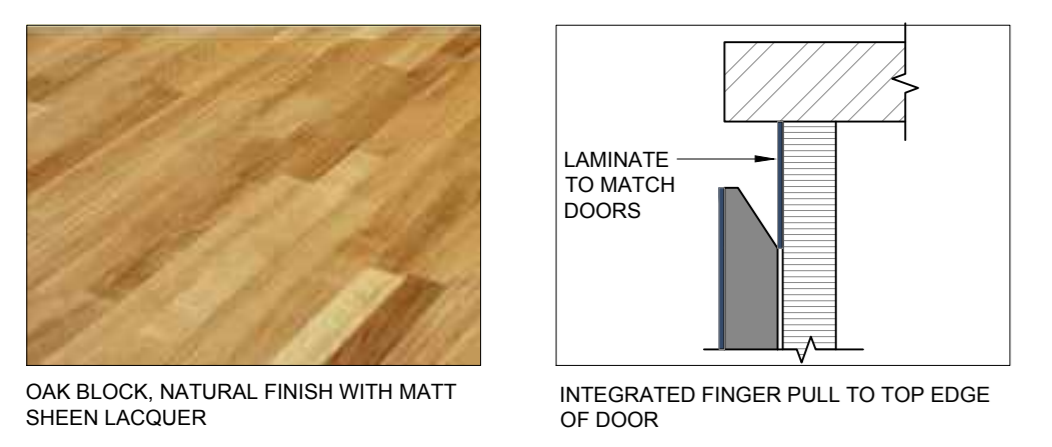


TIMBER COUNTER TOP FINISH
PULL HANDLE LIGHTING:




SOCKETS
WALL FINISHES KEY:

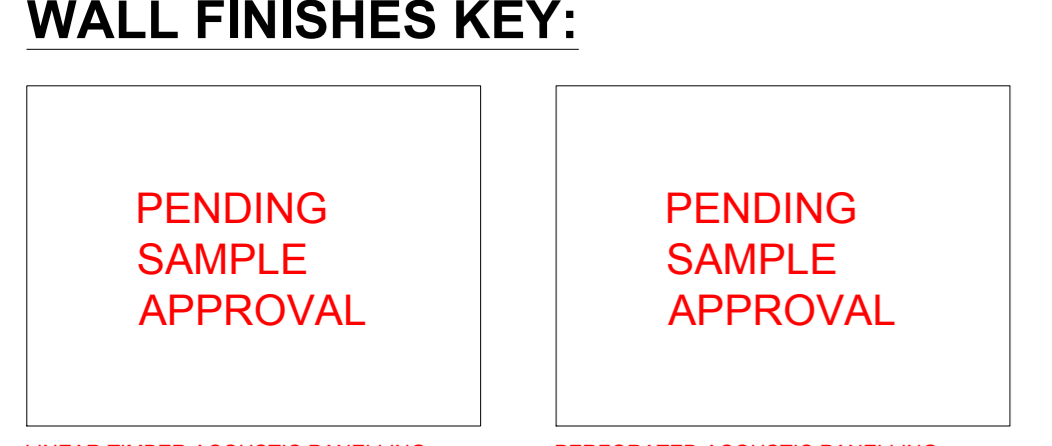


WF-02 WALL FINISH
WF-03 WALL FINISH

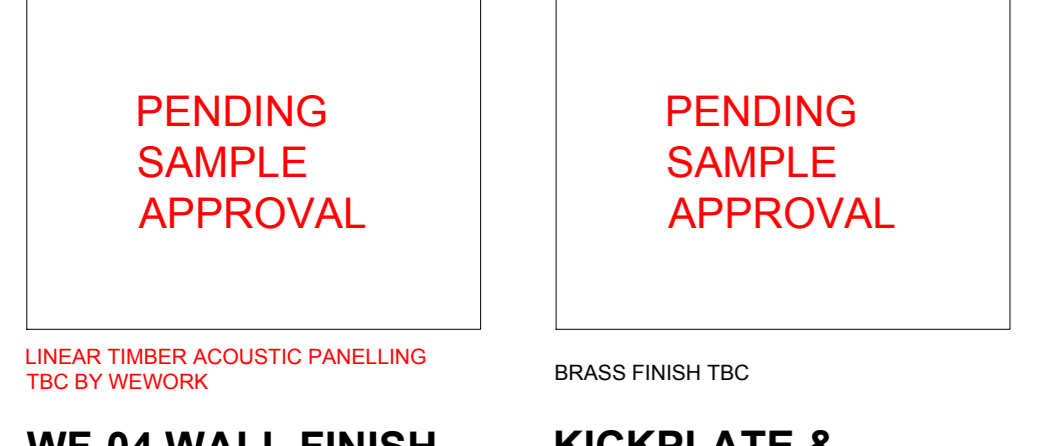


WF-04 WALL FINISH
KICKPLATE & EDGE DETAIL

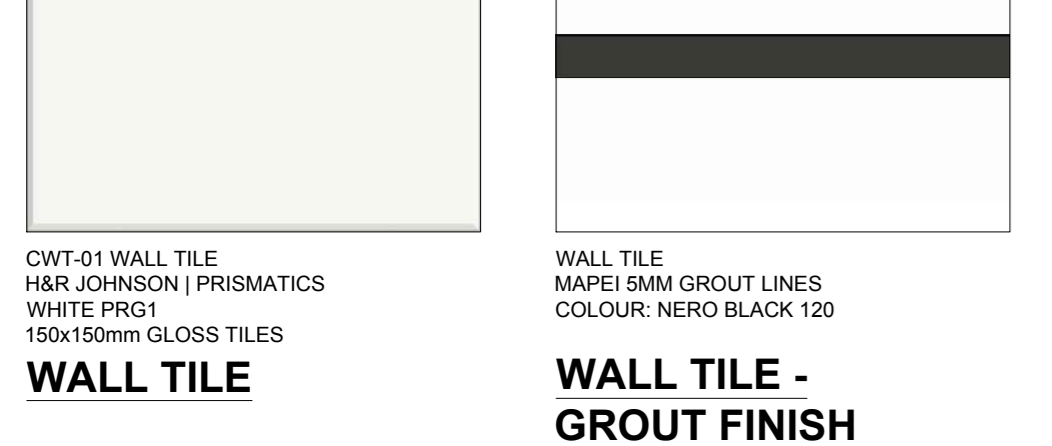


FLOOR FINISHES KEY:

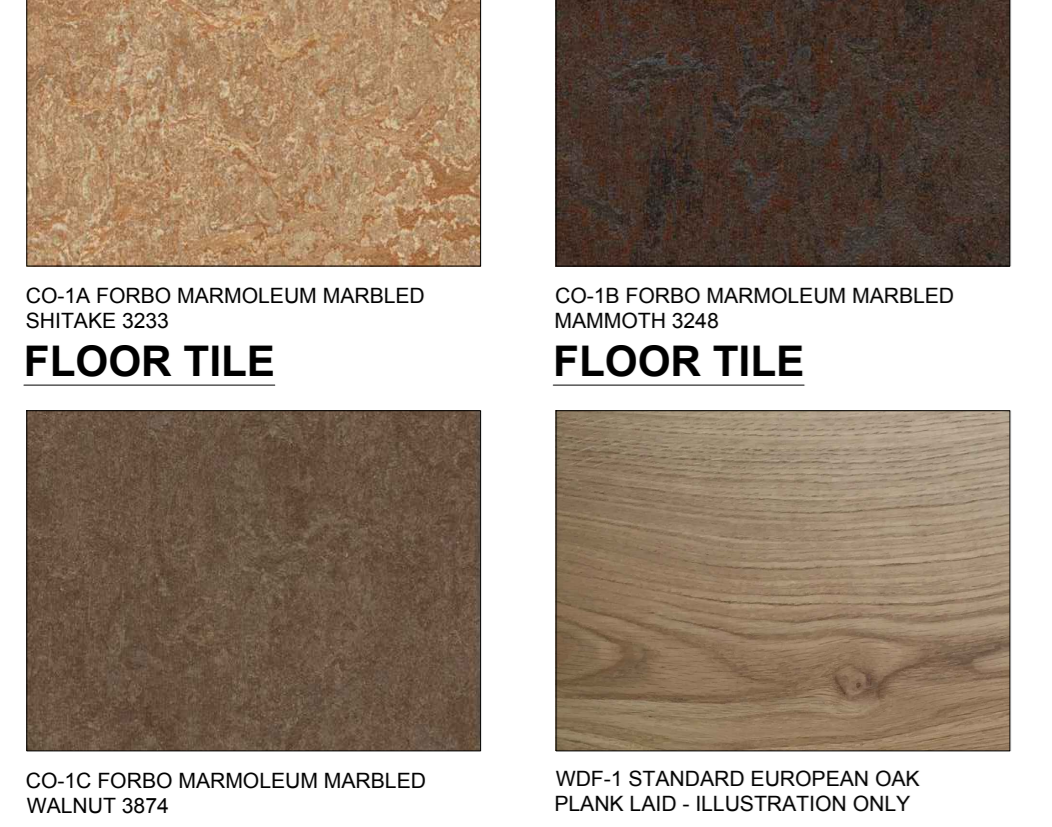


FLOOR TILE
FLOORING

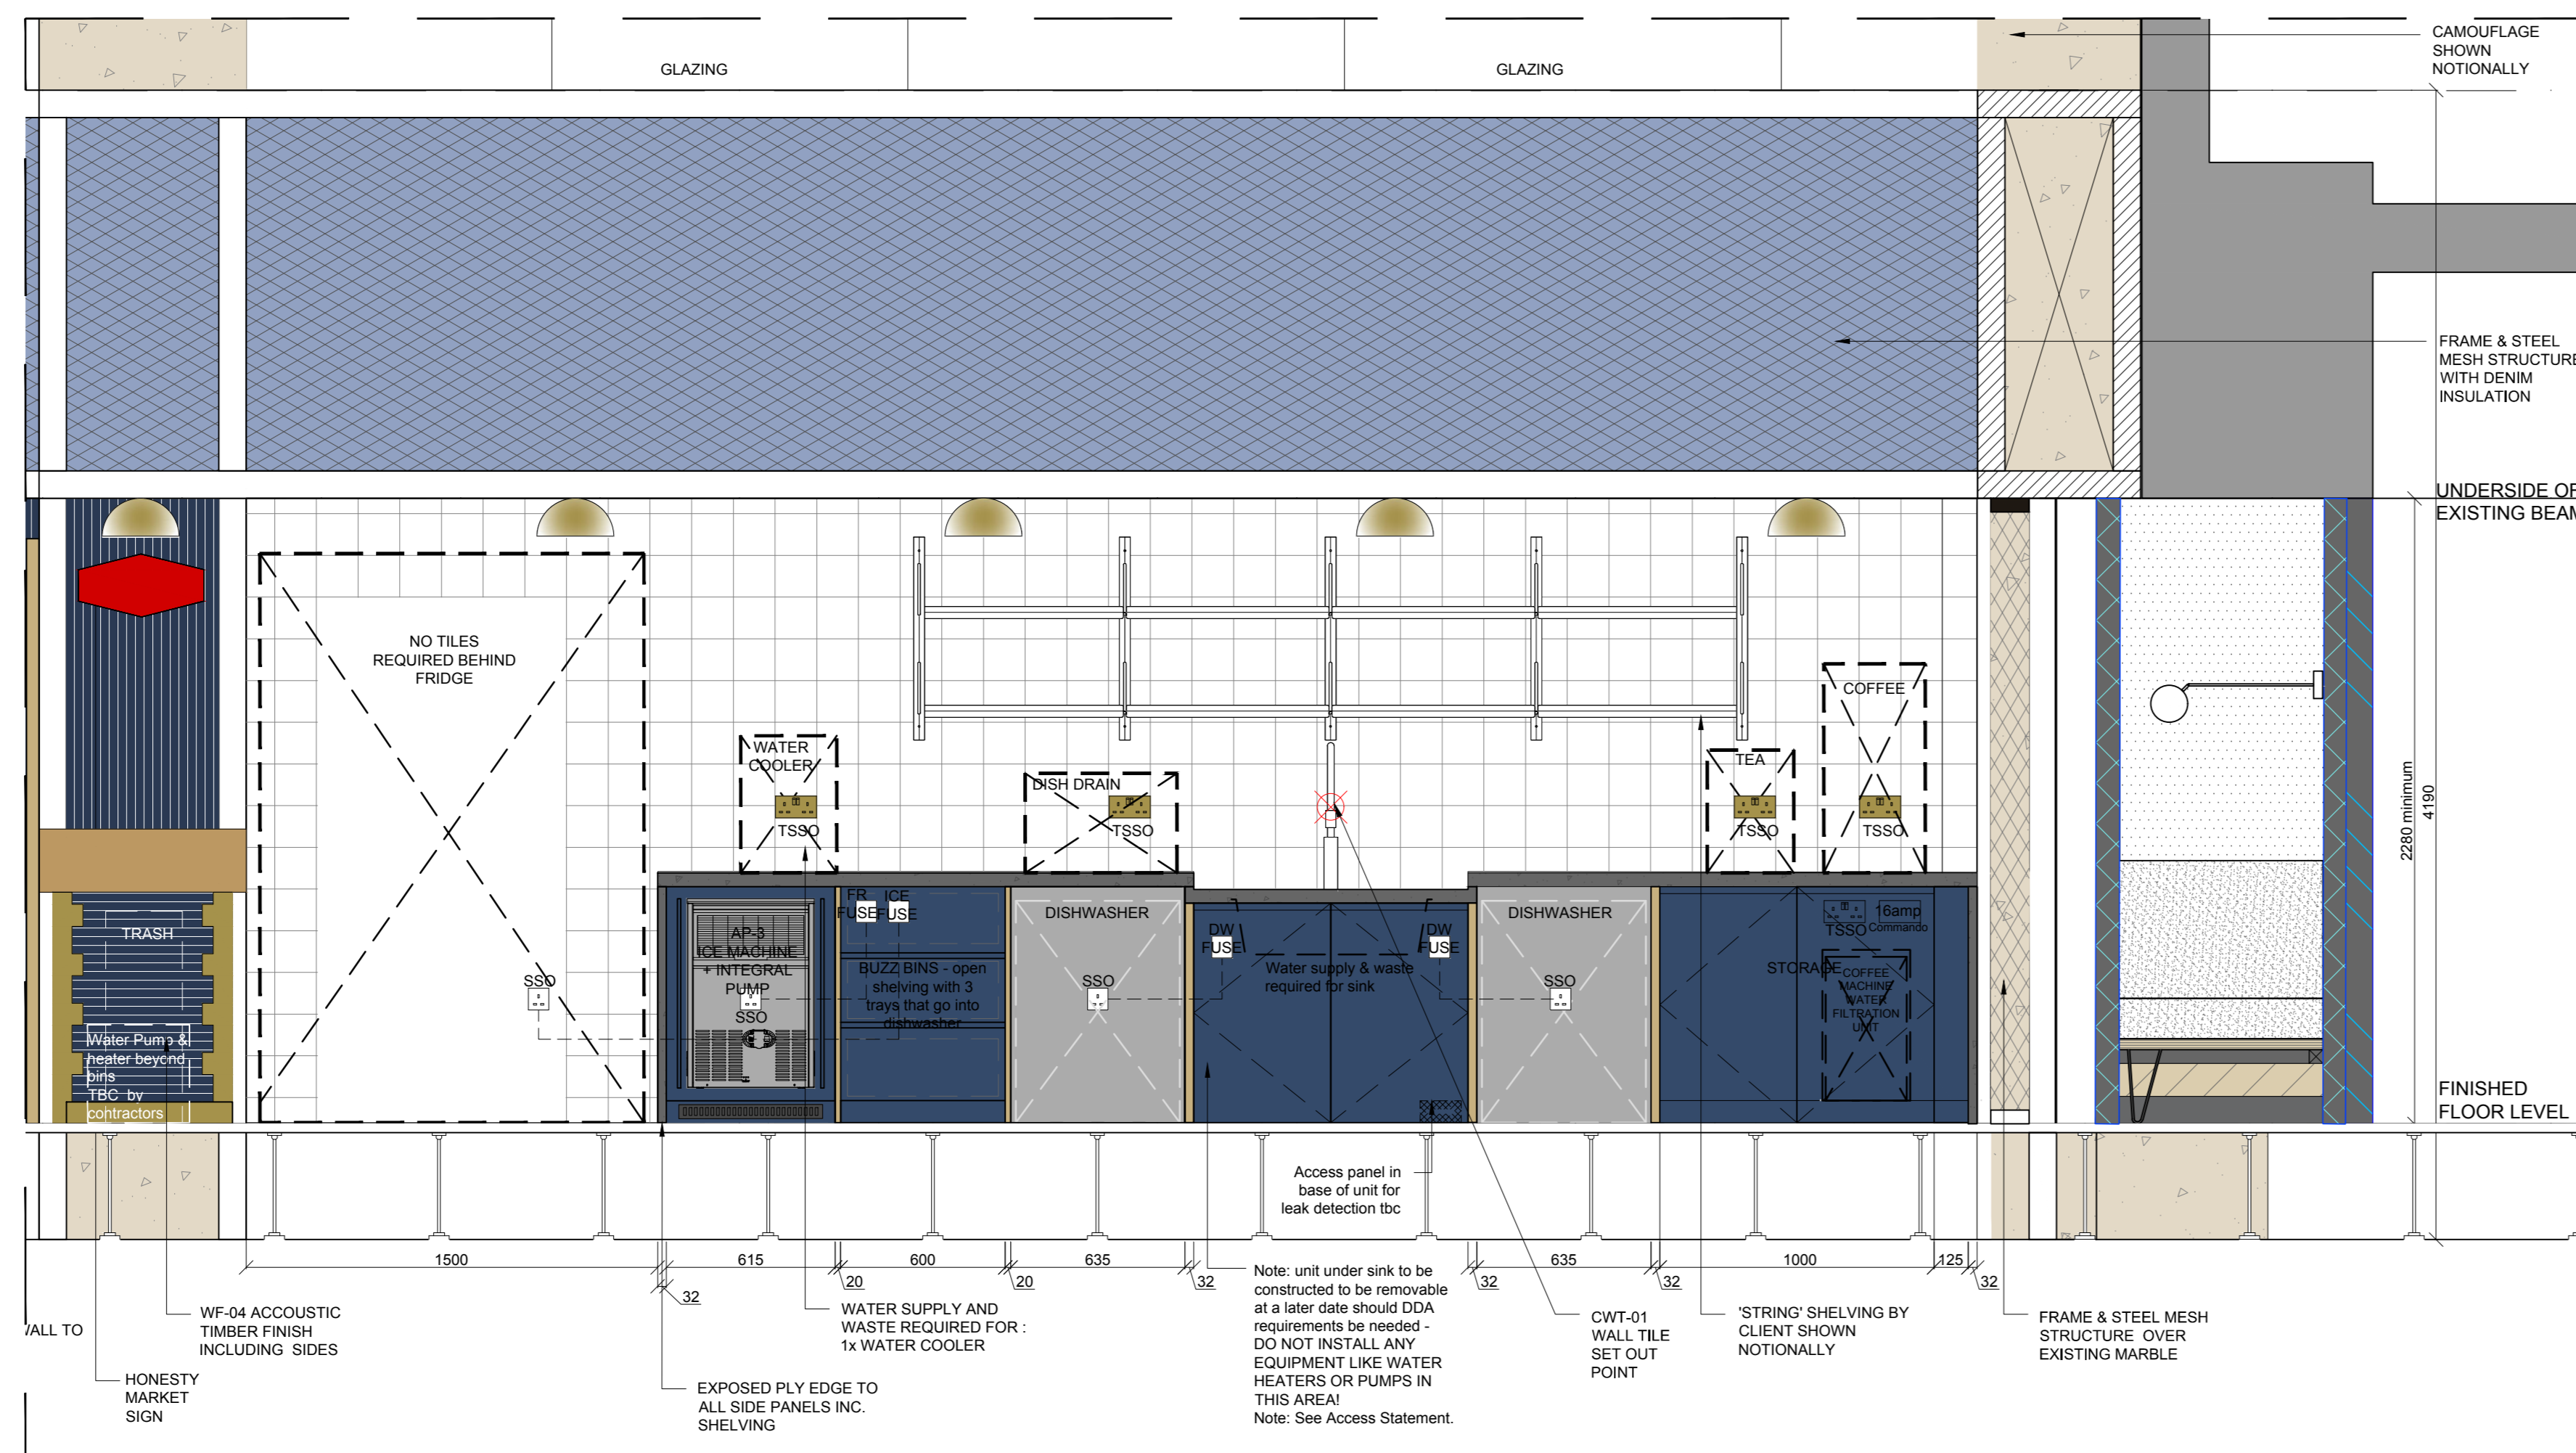


PANTRY ELEVATION A
SCALE 1:20

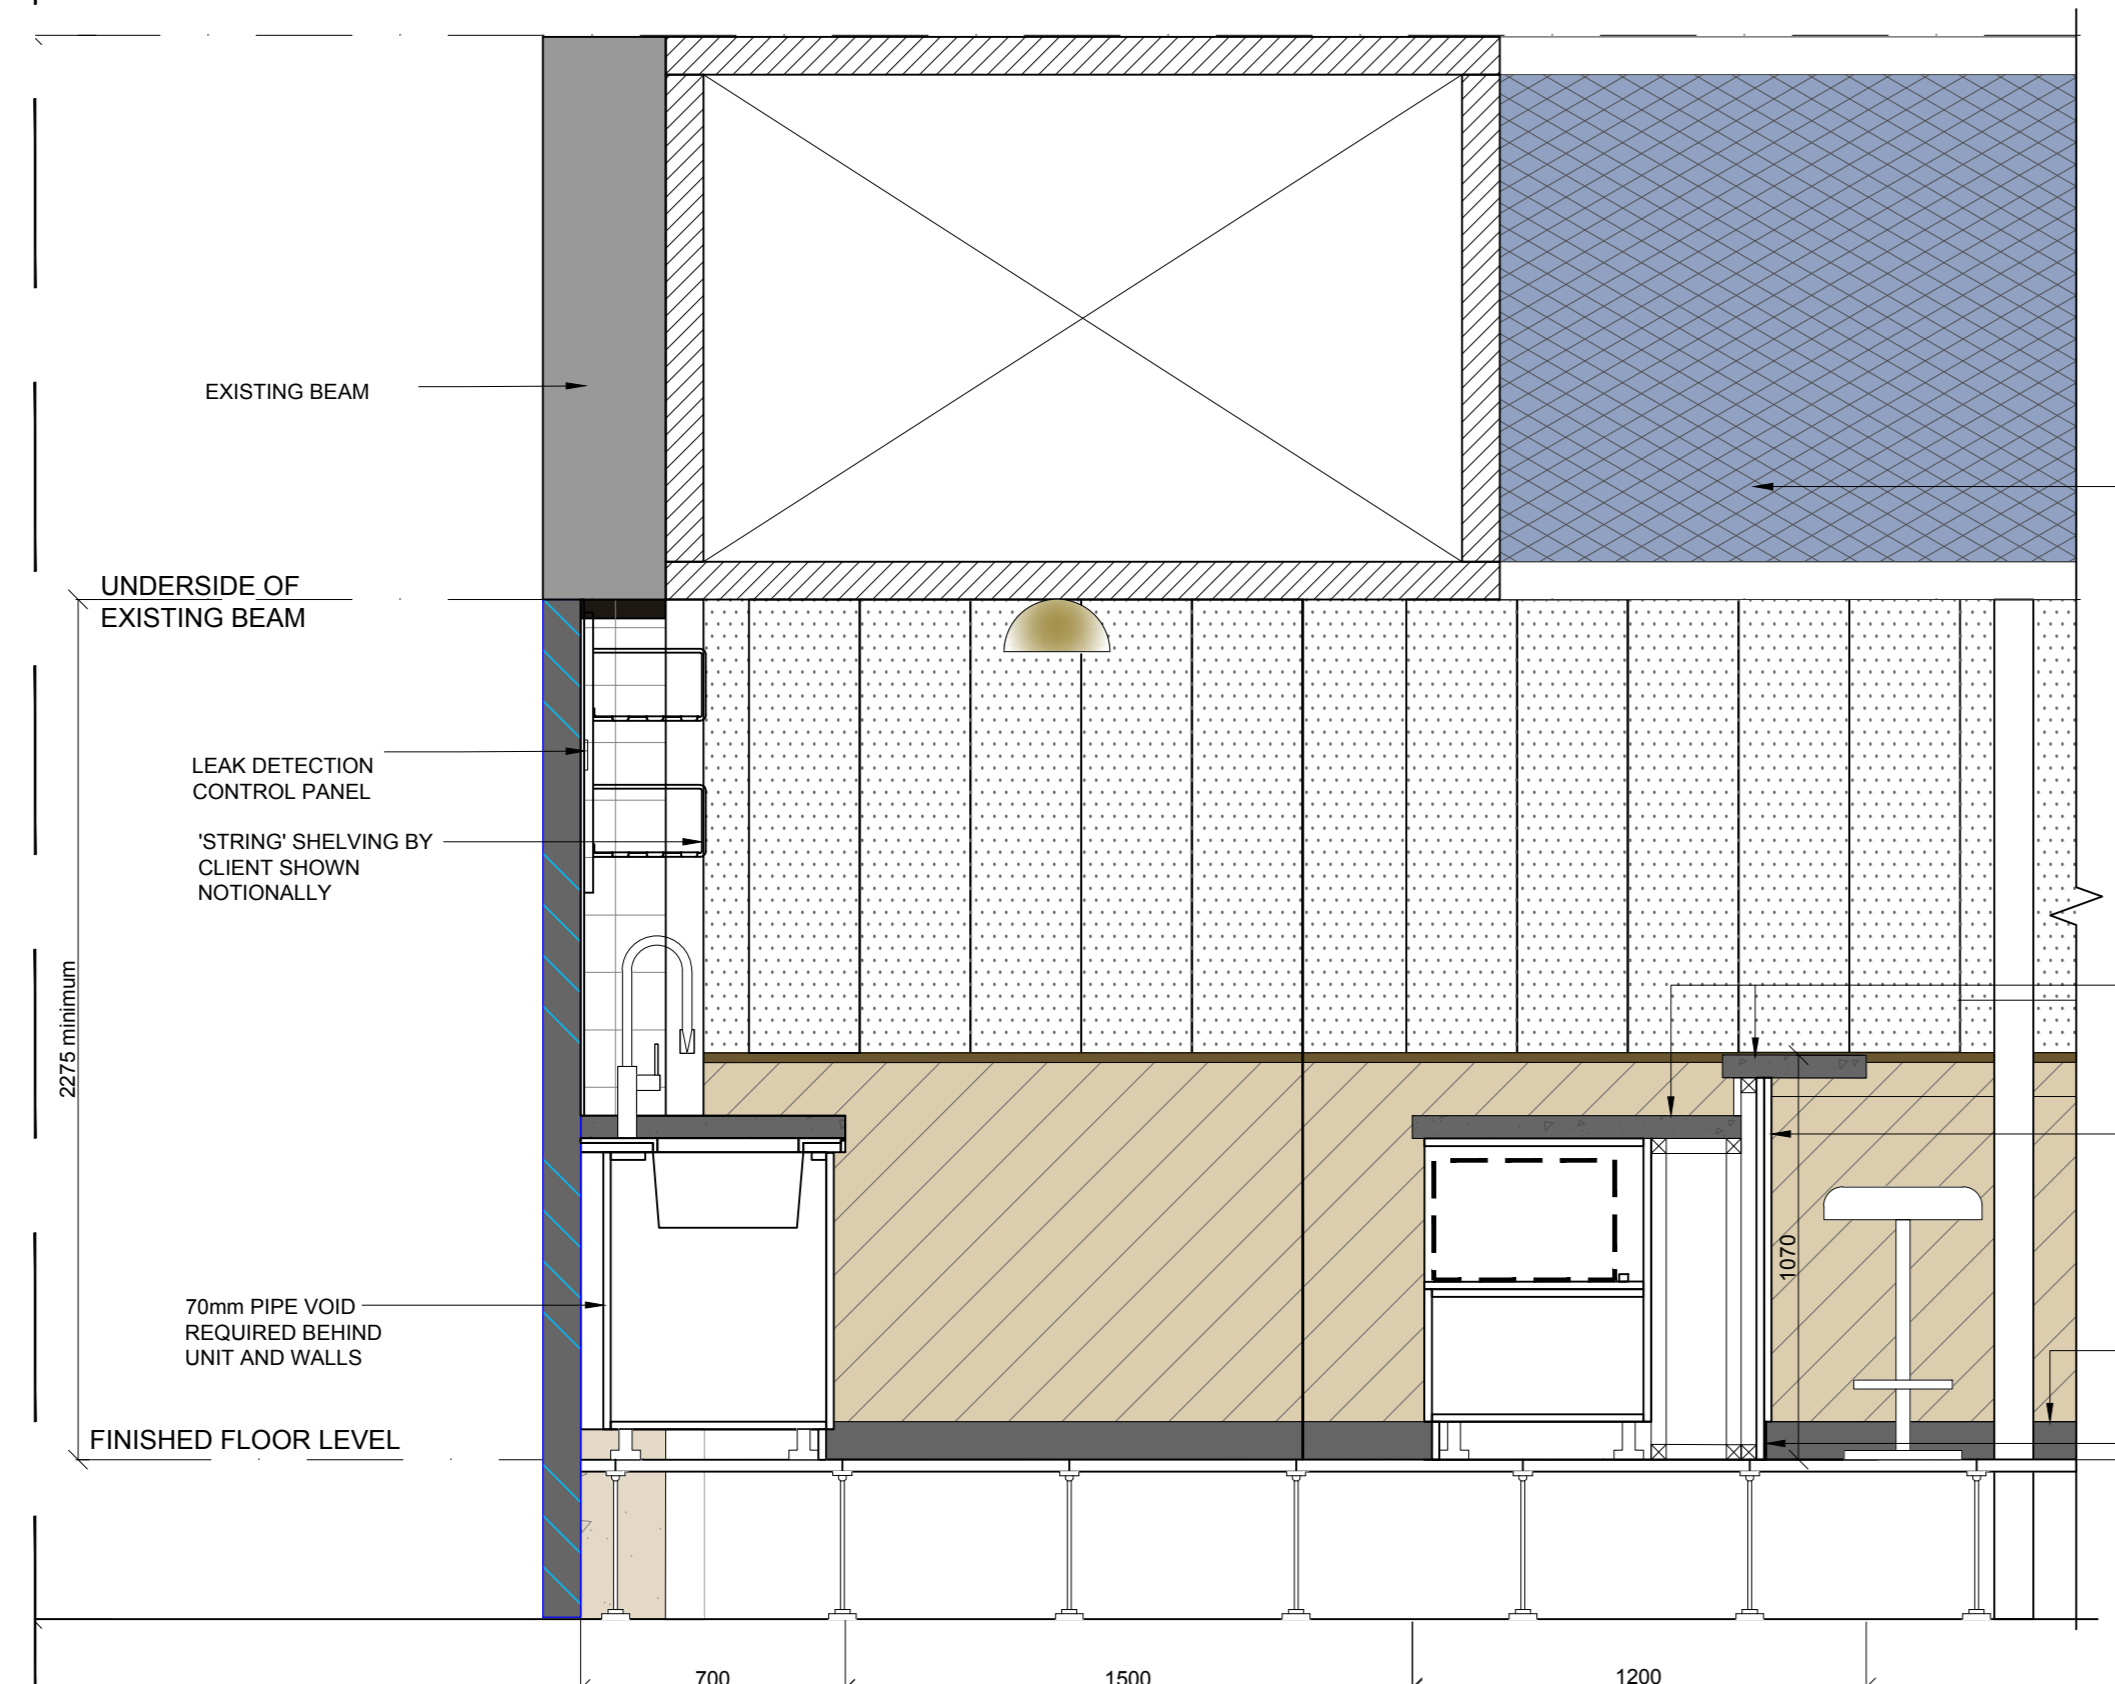

PANTRY SECTION B
SCALE 1:20

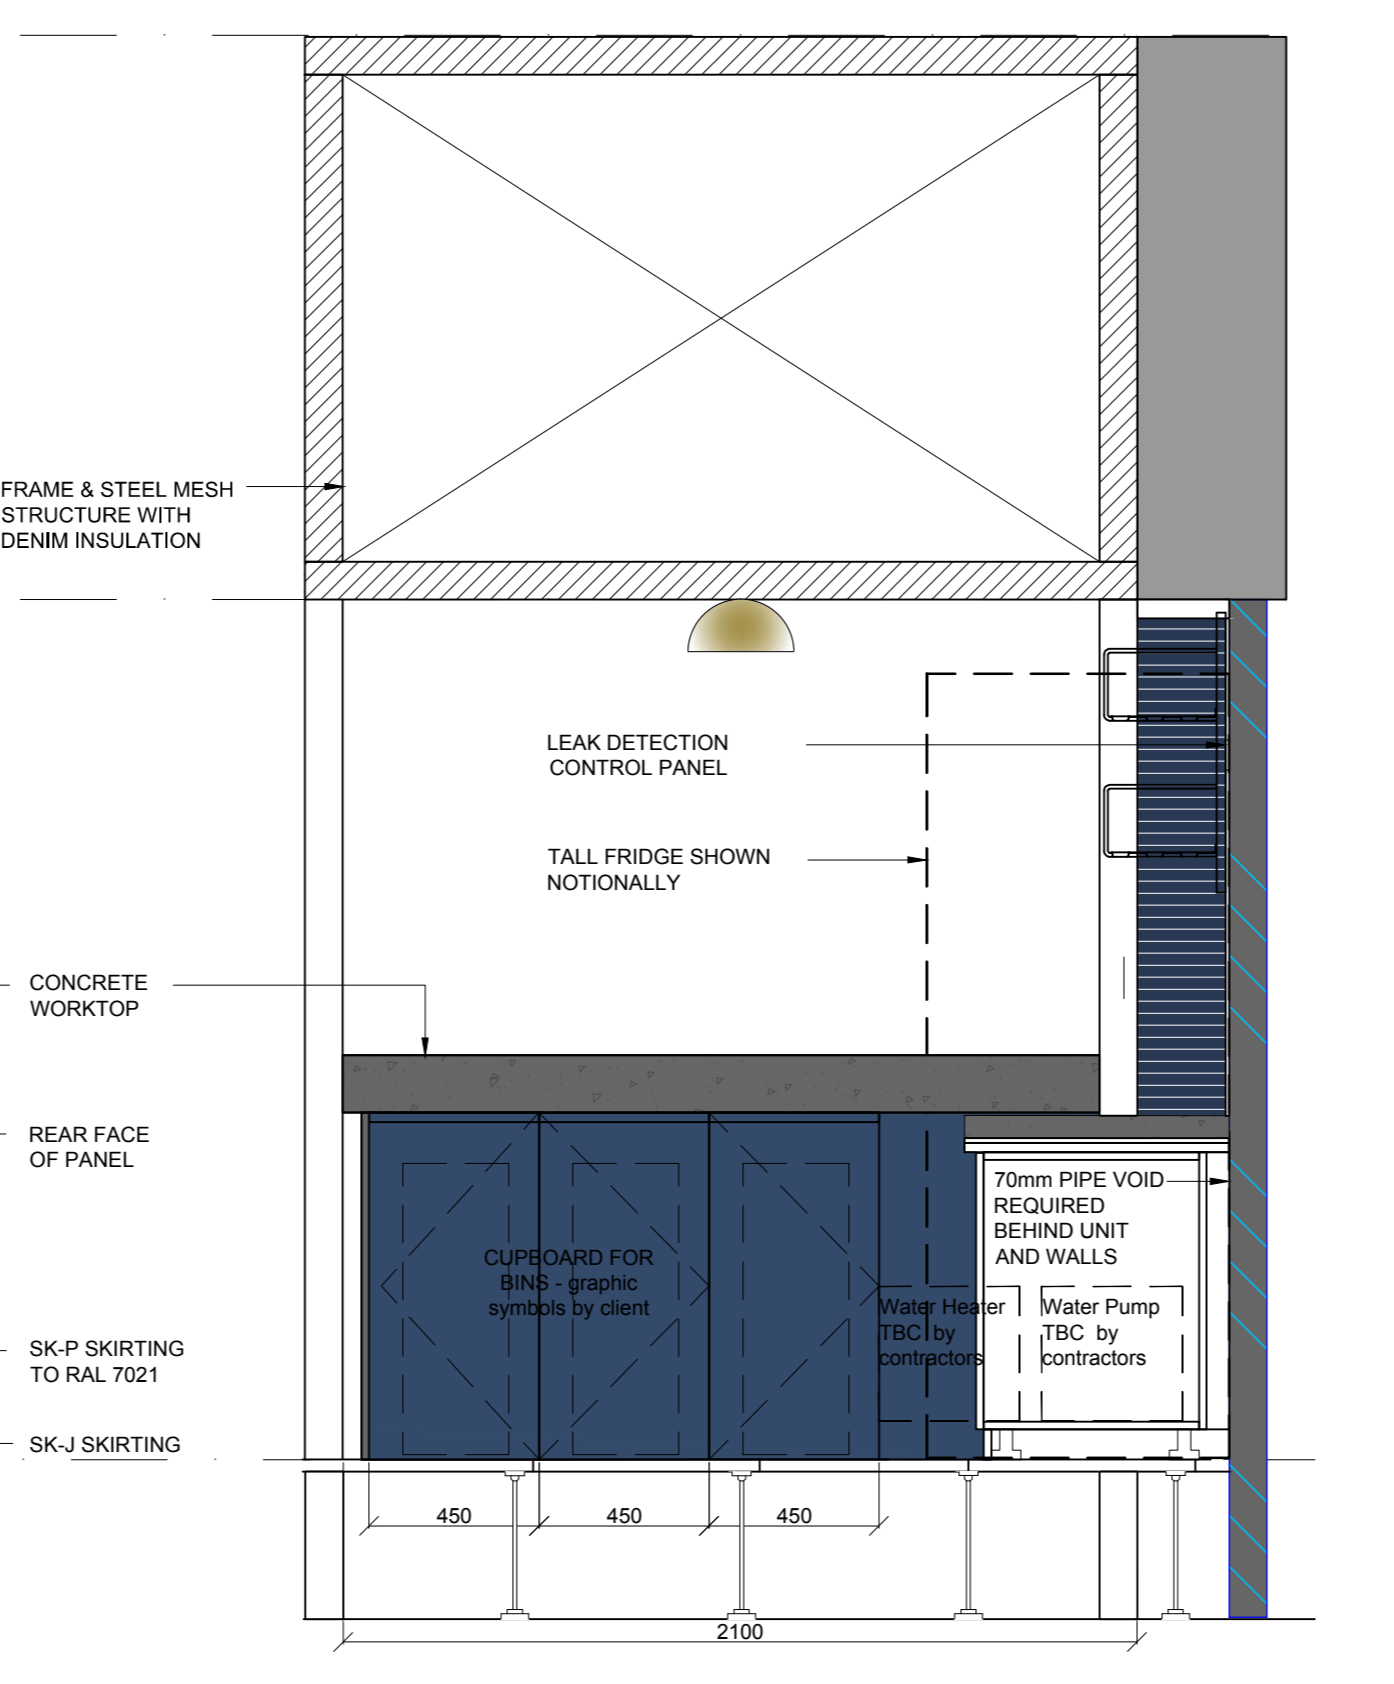


PANTRY ELEVATION C
SCALE 1:20

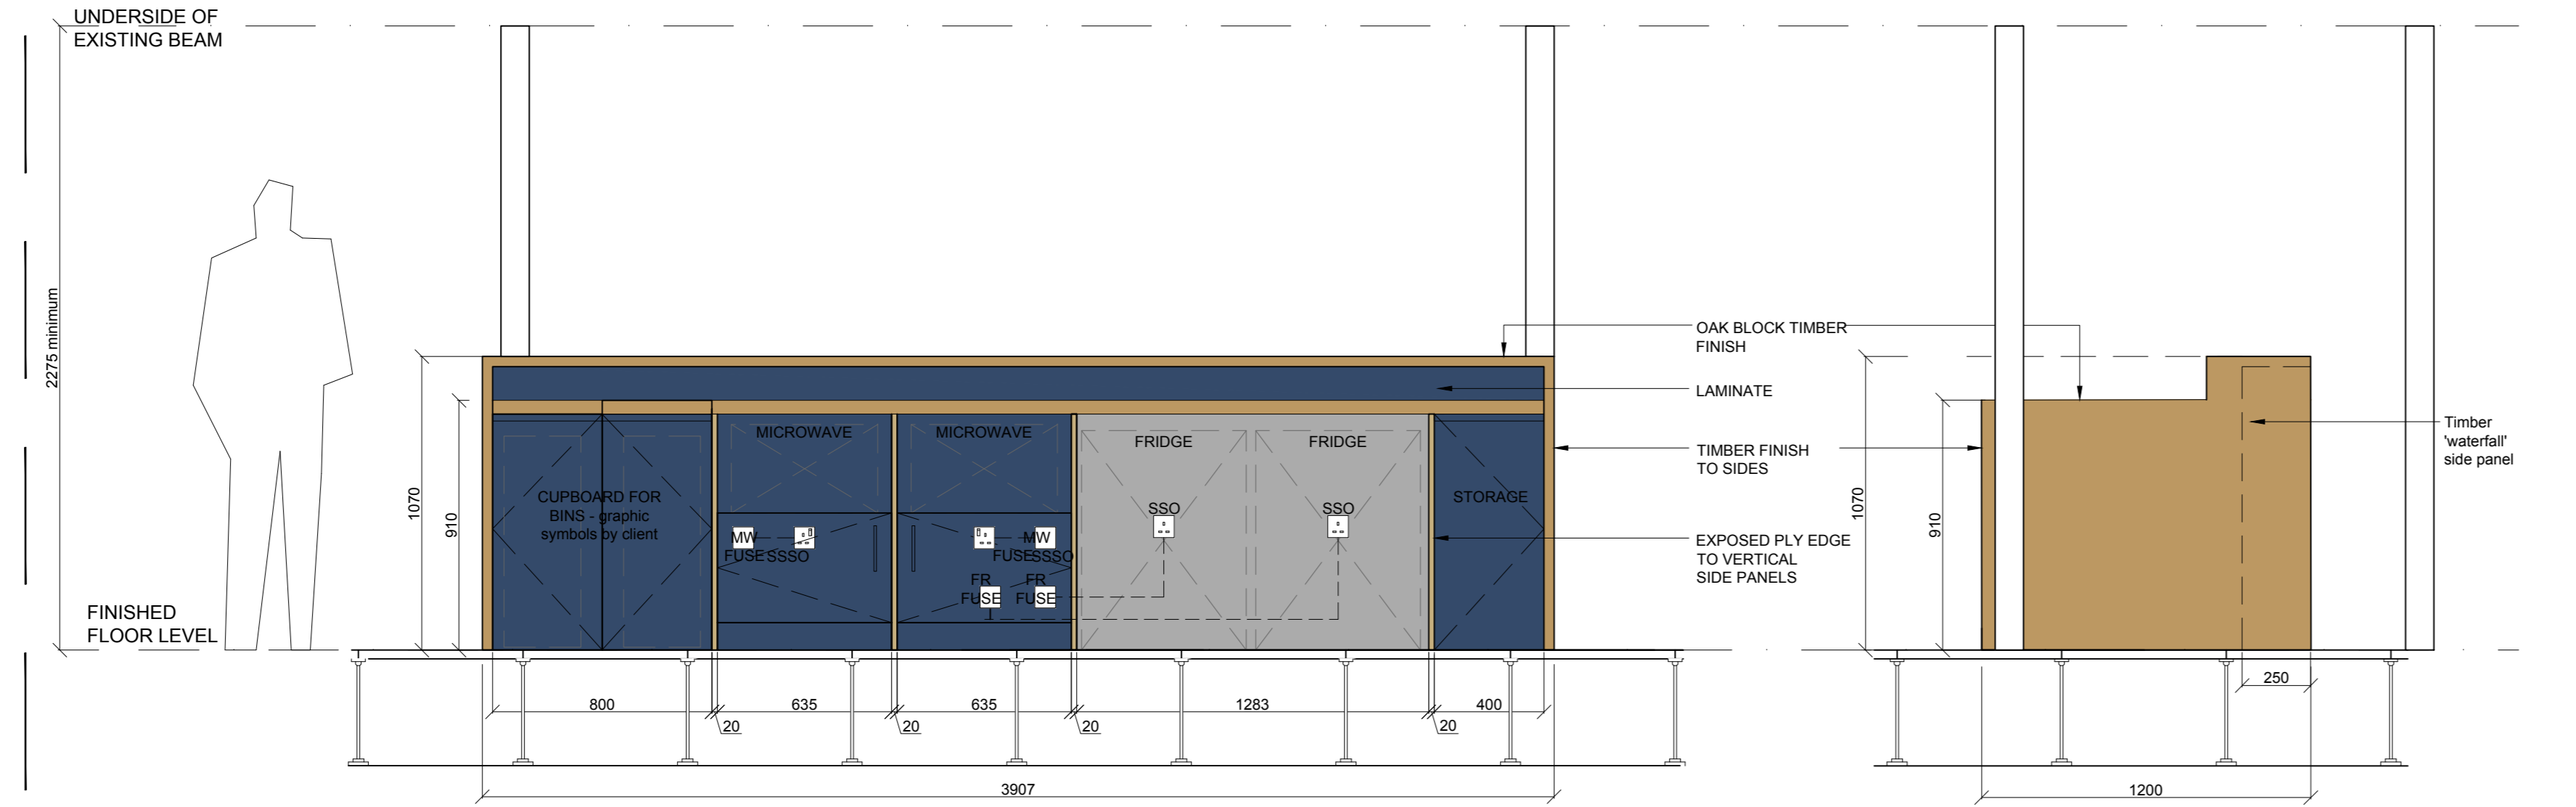


PANTRY ISLAND ELEVATION D
SCALE 1:20


PANTRY ISLAND ELEVATION E
SCALE 1:20

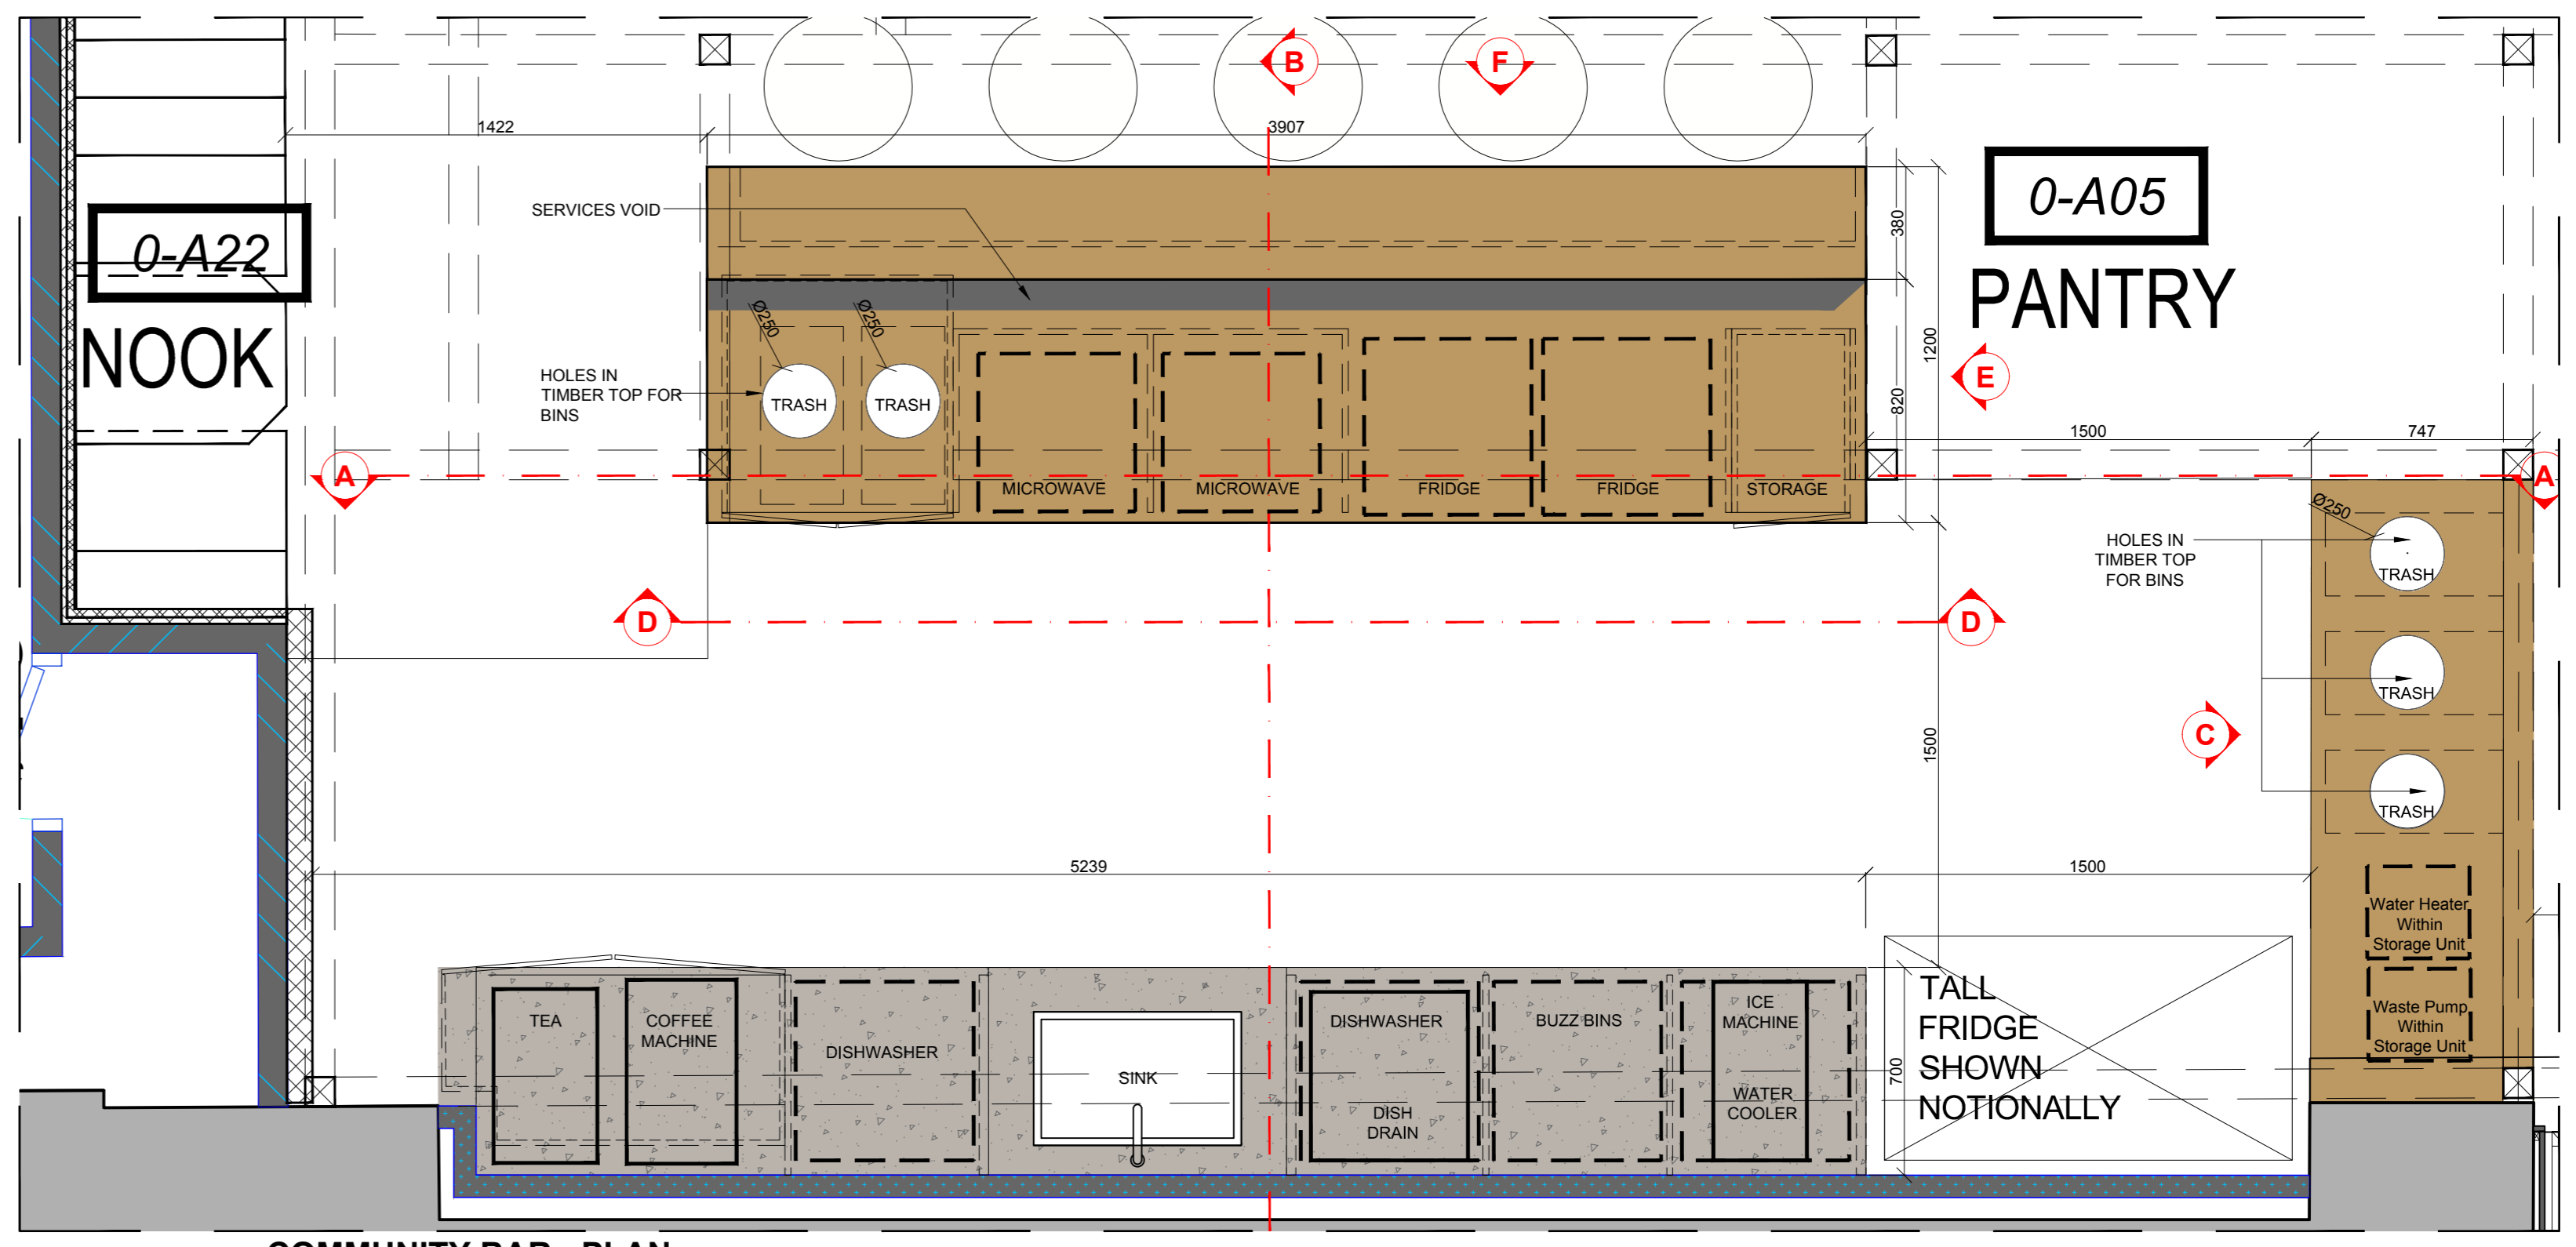


COMMUNITY BAR - PLAN
SCALE 1:20

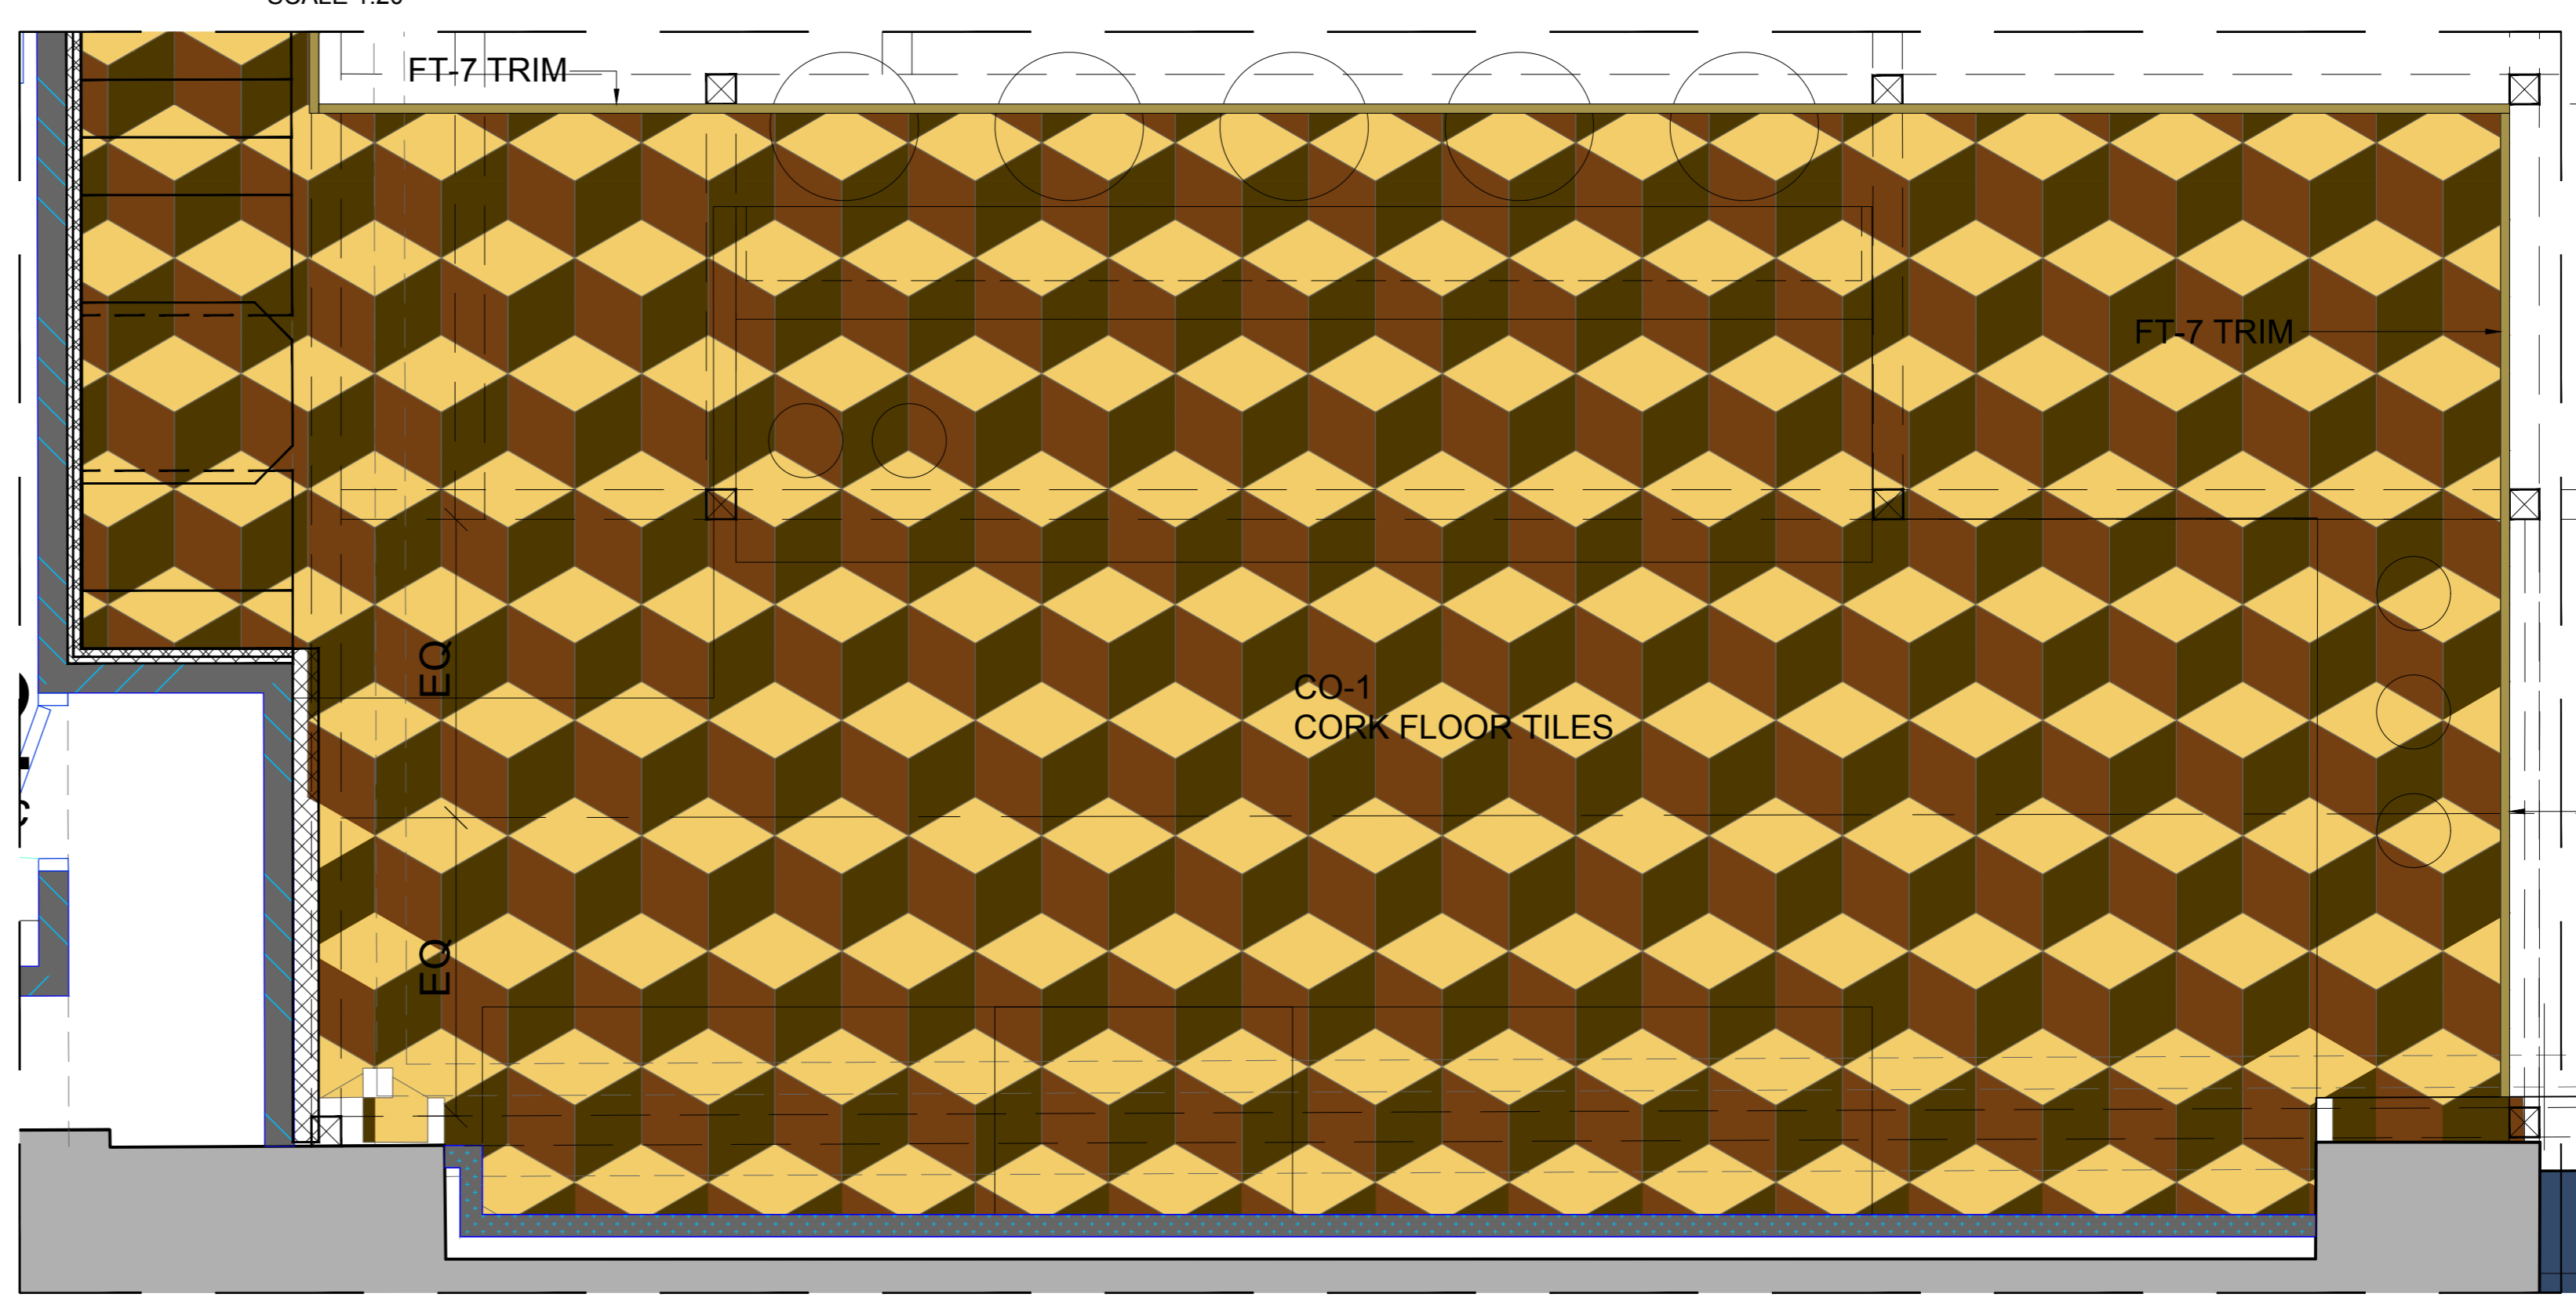


COMMUNITY BAR - FLOOR FINISHES PLAN
SCALE 1:20

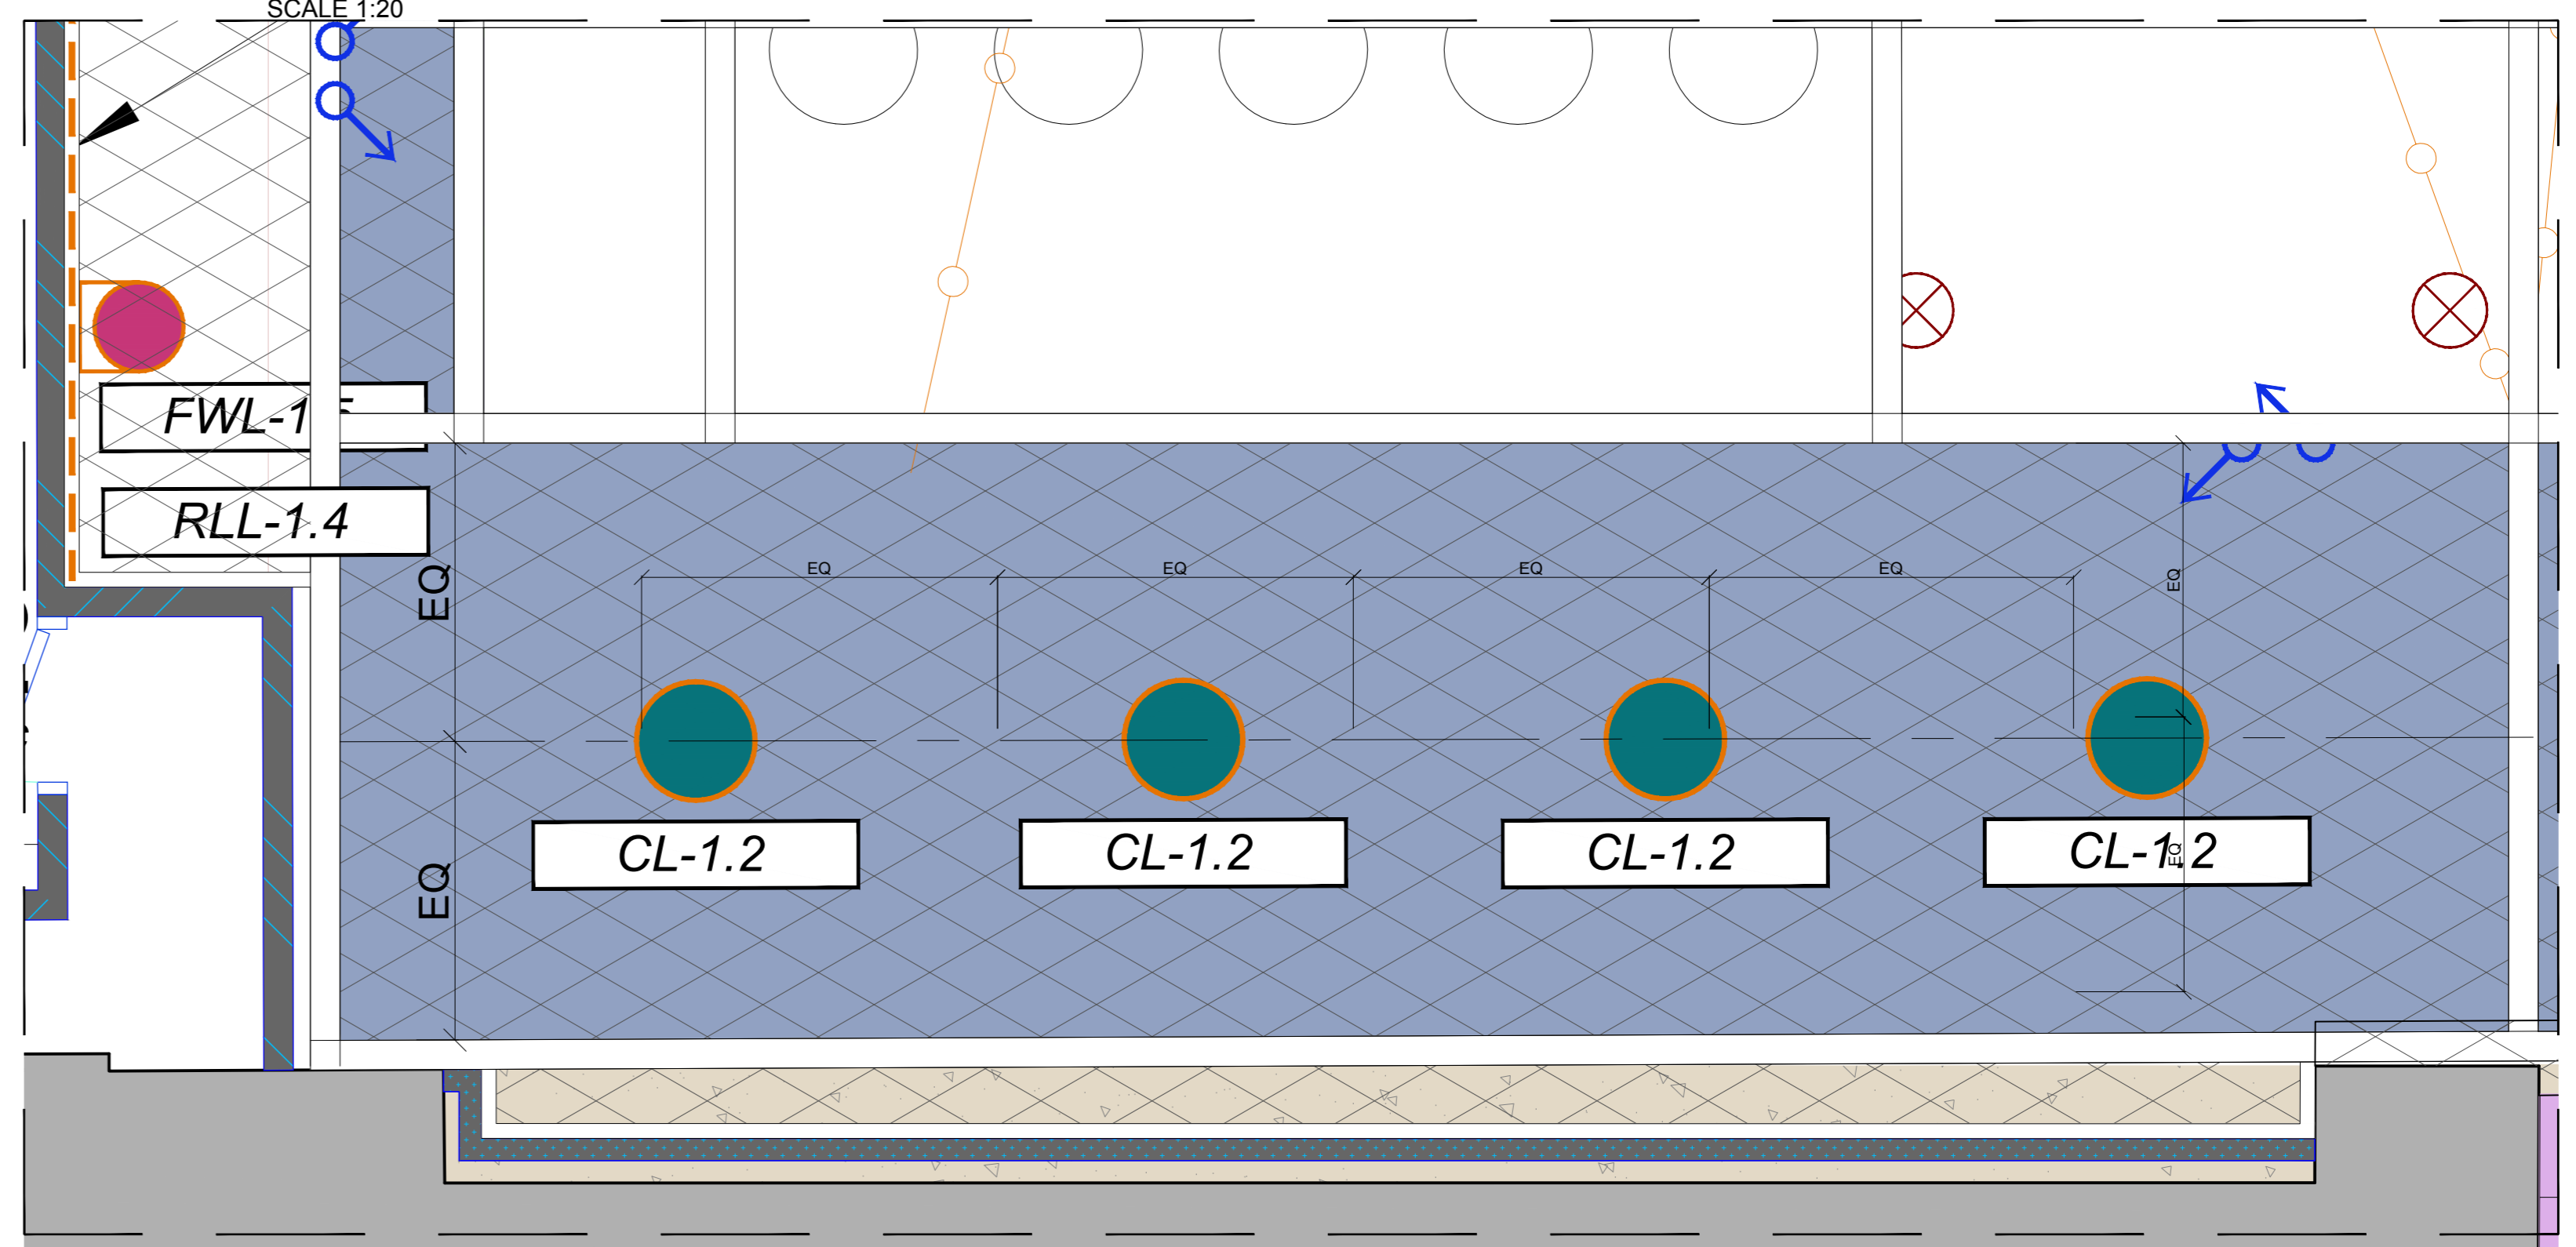

COMMUNITY BAR - CEILING PLAN
SCALE 1:20

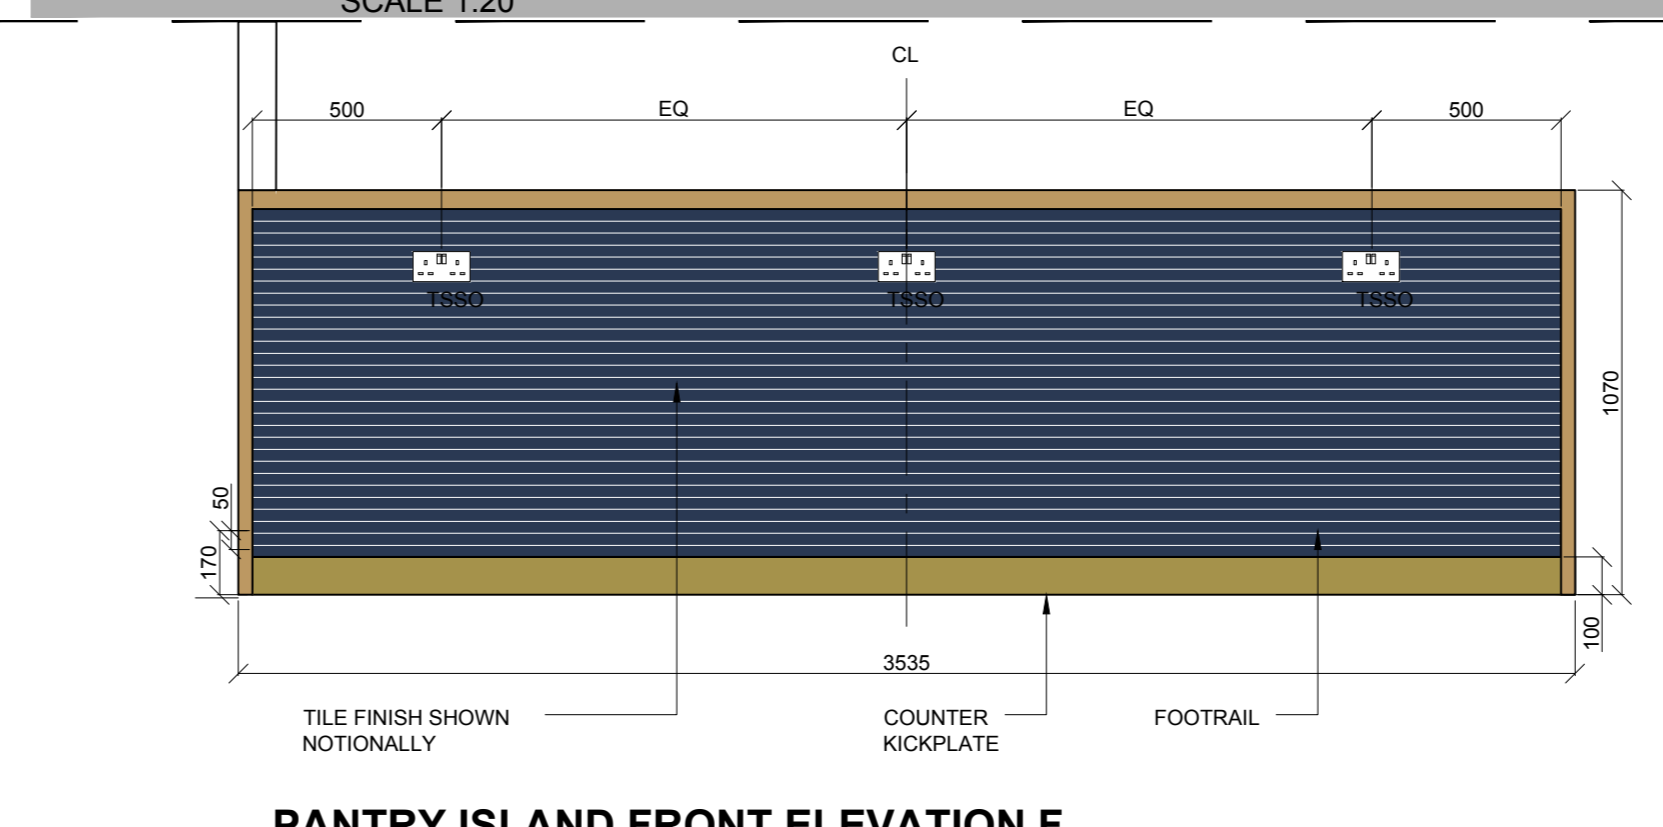

PANTRY ISLAND FRONT ELEVATION F
SCALE 1:20

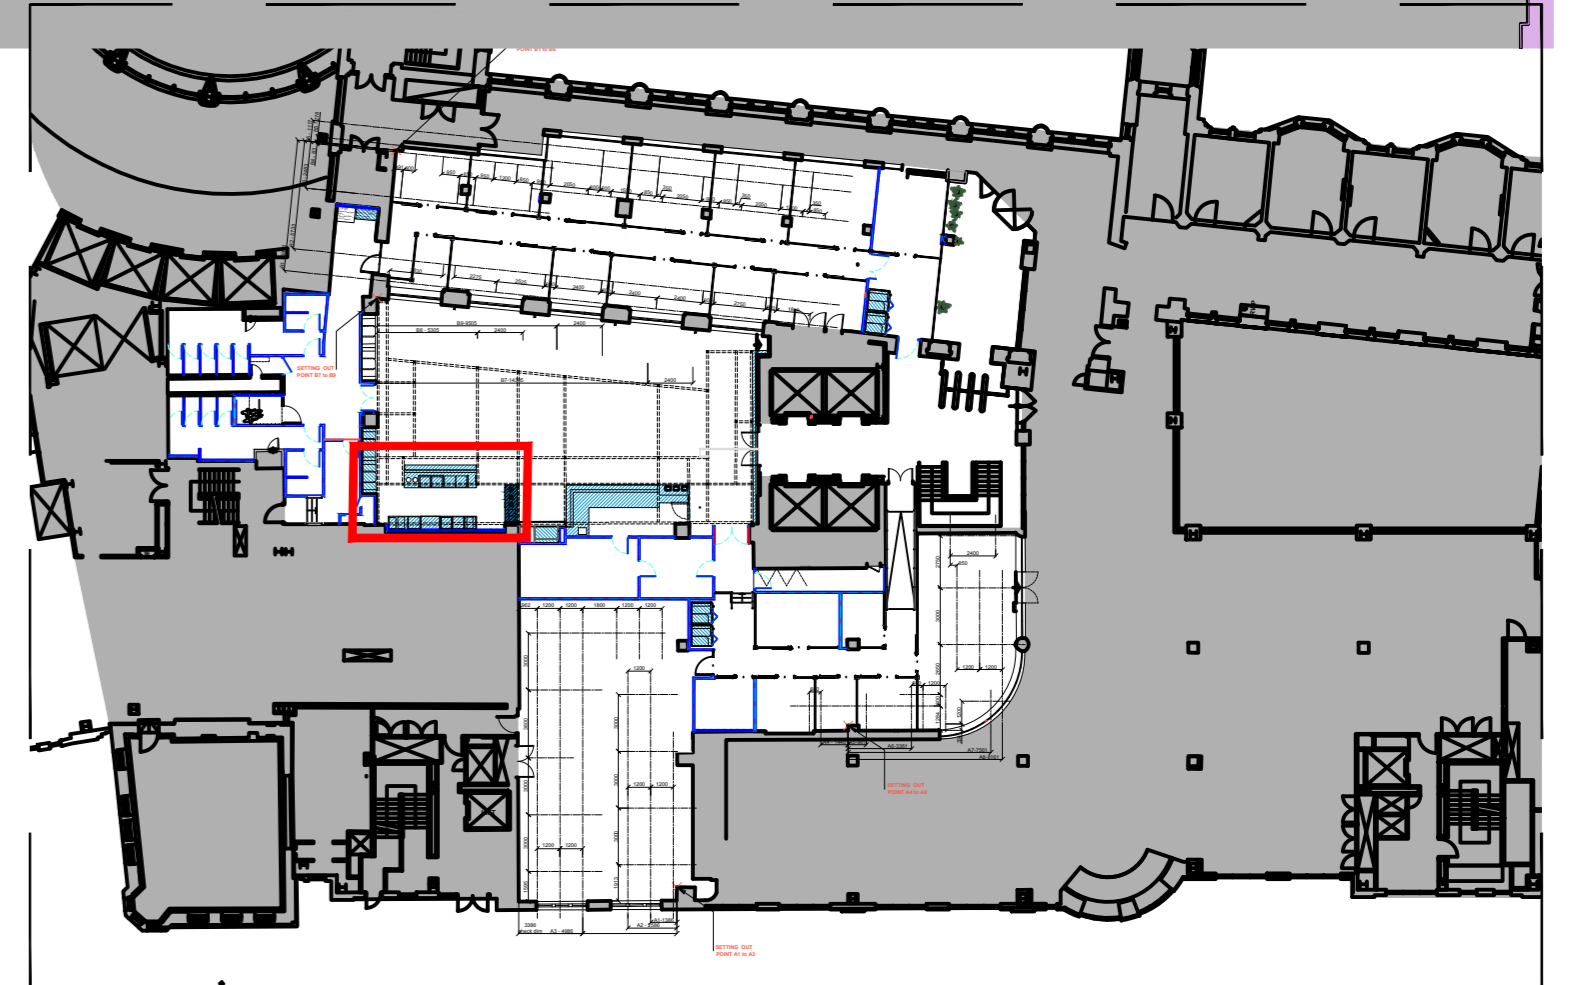


LOCATION PLAN
NOT TO SCALE

DRAWING TO BE READ IN CONJUNCTION WITH FINISHES SCHEDULE, JOINERS DETAIL DRAWINGS & WeWork APPLIANCES SCHEDULE.

ALL FINISHES AND DETAILS SHOWN NOTIONALLY - SEE ACTUAL SAMPLES FOR FINAL FINISH, COLOUR AND TEXTURE. FINISHES SCHEDULE TO TAKE PRECEDENCE OVER DRAWINGS.

STICKERS BY CLIENT.

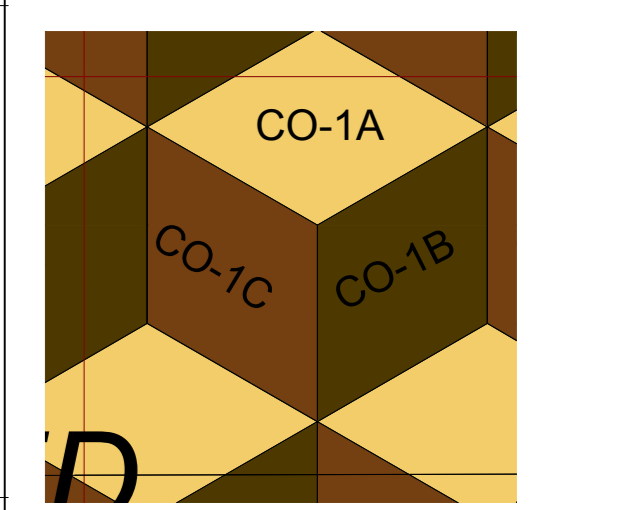

DETAIL VIEW OF FLOOR TILE PATTERN
FORBO MARMOLEUM FLOOR TILES
SCALE 1:10

Rev	Descriptive amendments	Drawn by	Date
D	Finishes revised, coffee machine added, water heater/waste relocated	AN	26.09.16
C	Revised to latest WW updates	HL	13.09.16
B	Revised to Client's latest S01 layout & Design Log	HL	09.08.16
A	Final Update Revised floor and ceiling details added	HL/KR	28.07.16
-	Drawing first produced	CA	11.07.16

PRE-DESIGN
Client: WeWork
Site Address: 03 Waterhouse Square - PHASE 2, Holborn Bars, London
Drawing Title: Ground Floor - Pantry Detail
Designer: Senior Tech. Designer / Project Manager
Claire Elliott / Gienda Puntel / Martin Leeper
Scale: 1:20@A0
Contract Number: 1041
Building: 01
Floor: 0G
Detail: DT03
Revision: D



NOTES: This drawing is the exclusive Copyright of lbt and may not be copied or reused in any form without prior consent. All dimensions must be checked on site and not scaled from the drawing. All drawings and proposals are subject to approvals by statutory authorities.