
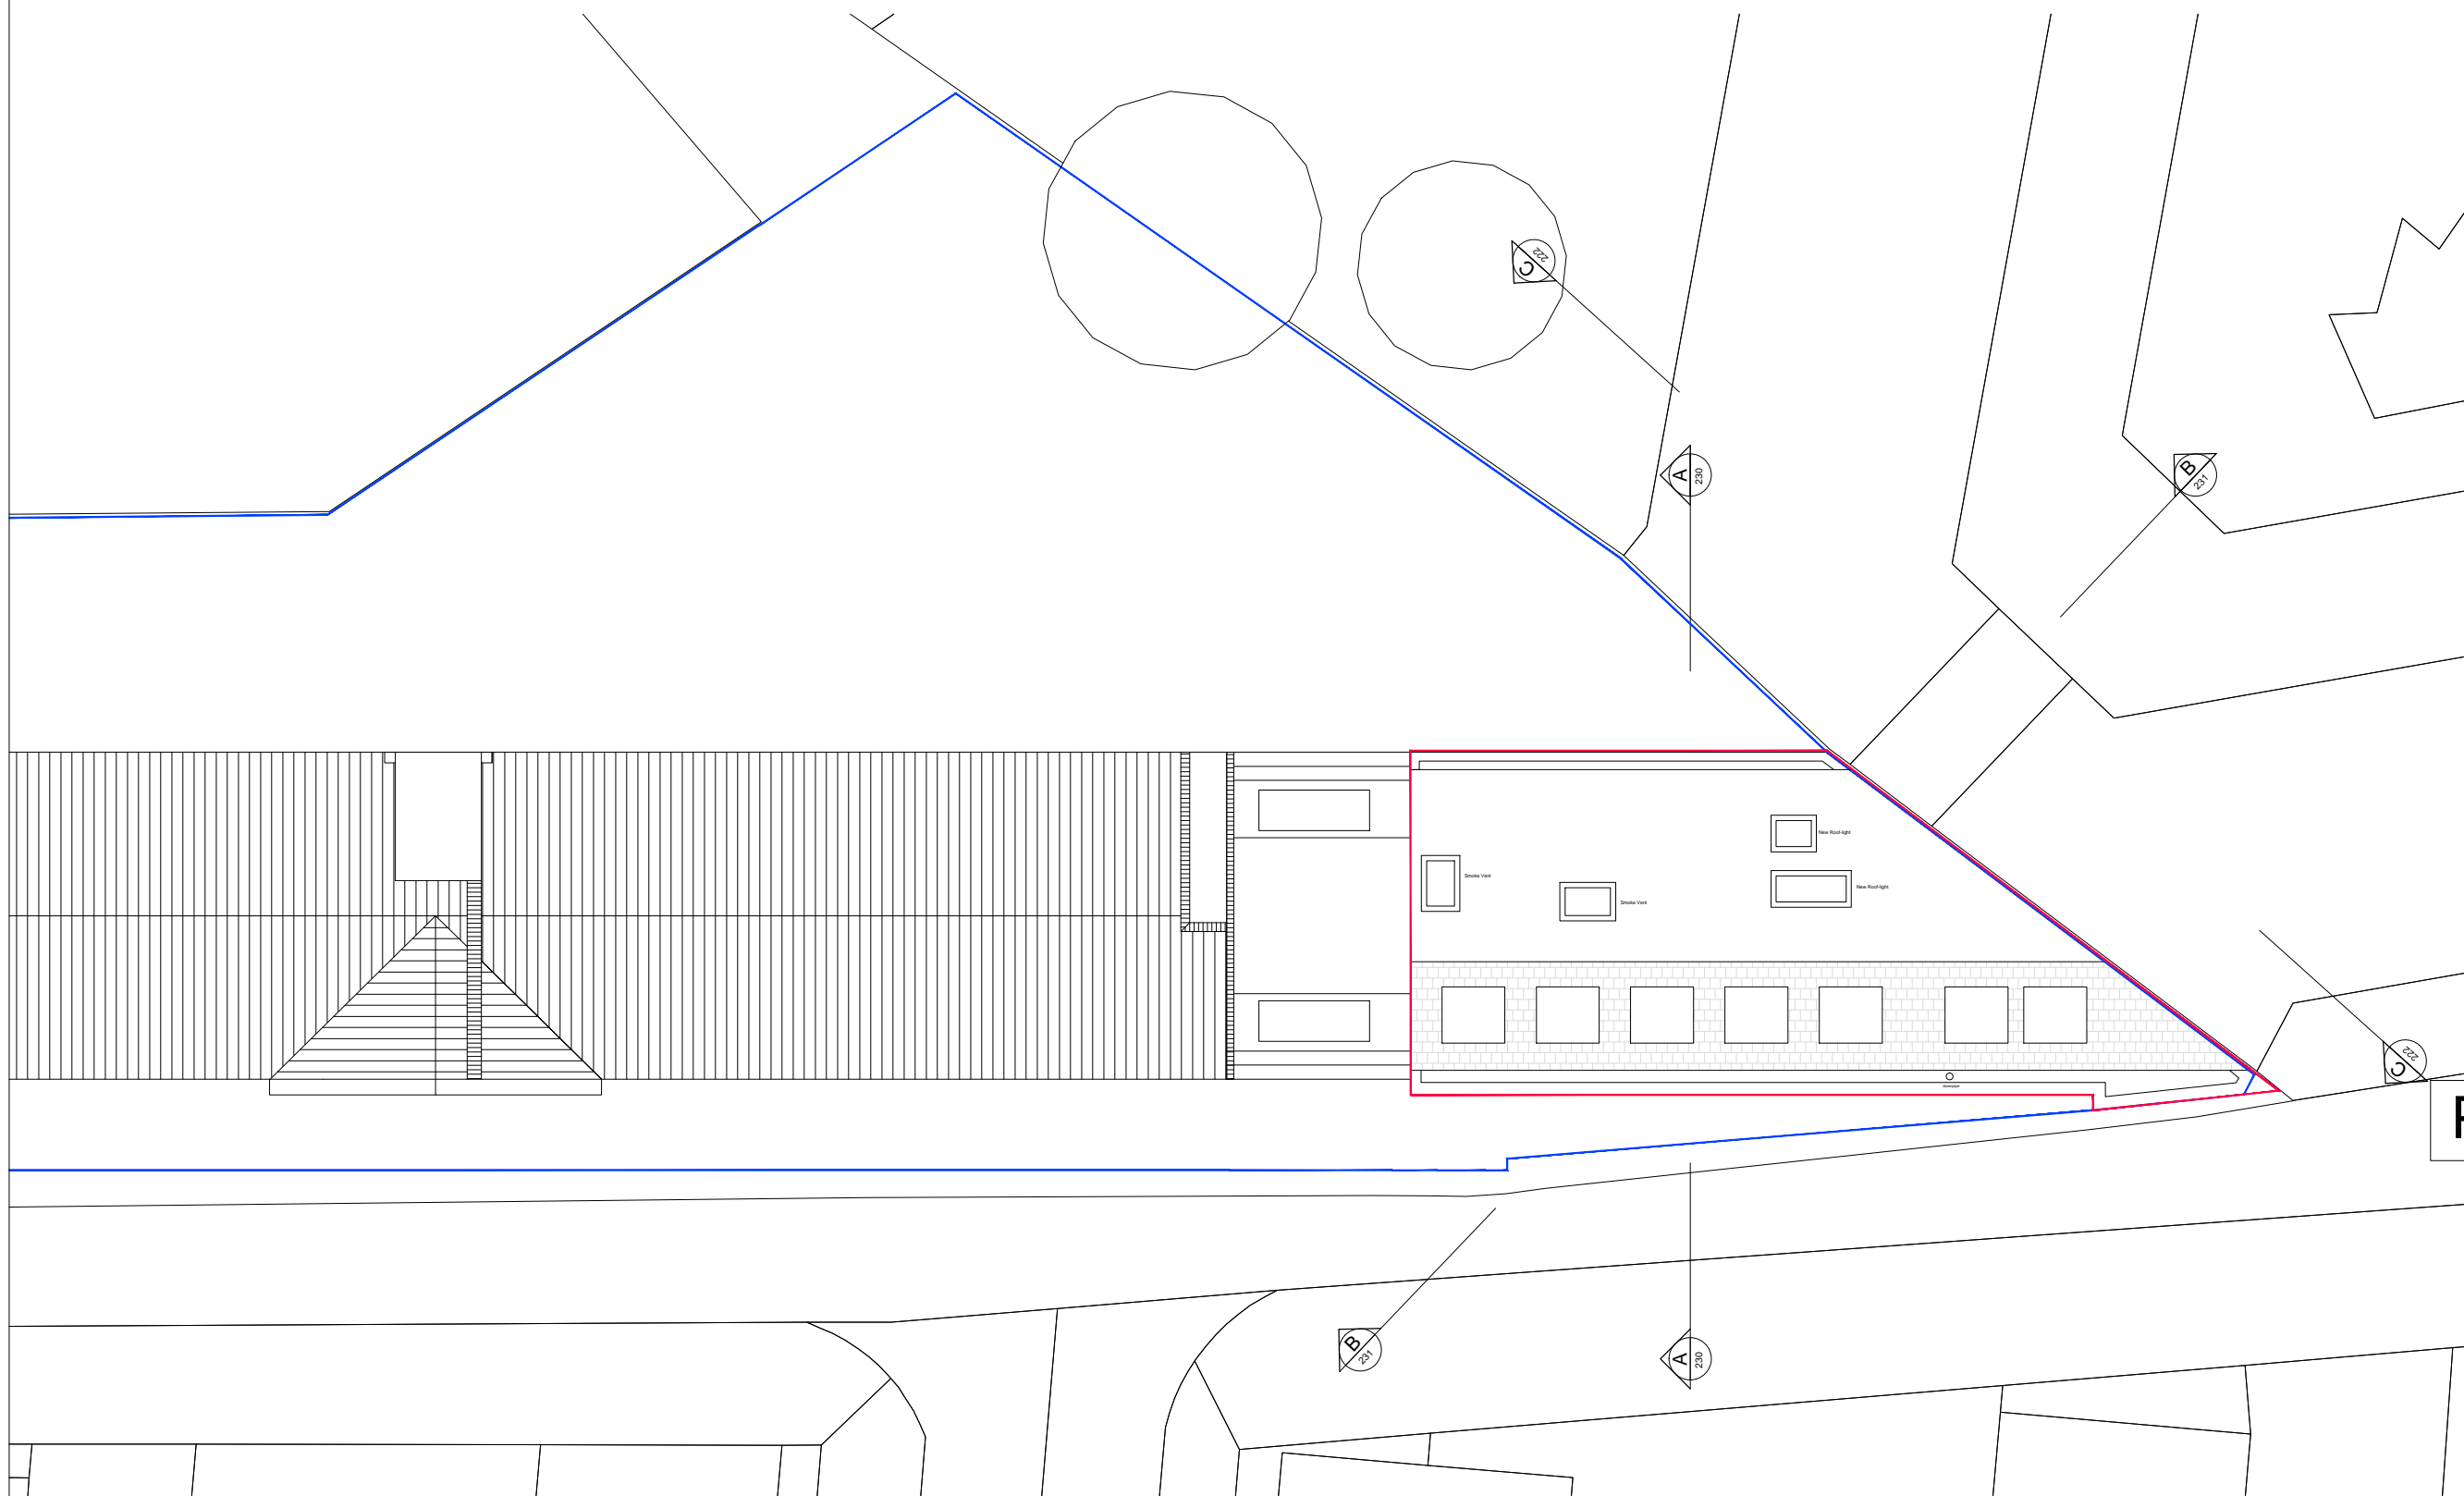


Notes:  
Do not scale from this drawing  
All dimensions to be checked on site

 

# PROPOSED

Rev	Date	Description
B	11.10.2016	Studio Flat 1 Roof light location adjusted
A	10.10.2016	New parapet wall proposed and roof extension set back from the rear building wall line

Title: Proposed Roof Plan  
Job: 8 Anglers Lane NW5 3DG  
Scale: 1:100 @ A3  
Date: DEC 2015  
Dm: SM  
Chk: SHC  
Dwg No: 13038\_201  
Rev: B

## 201 PROPOSED ROOF PLAN SCALE 1:100

