
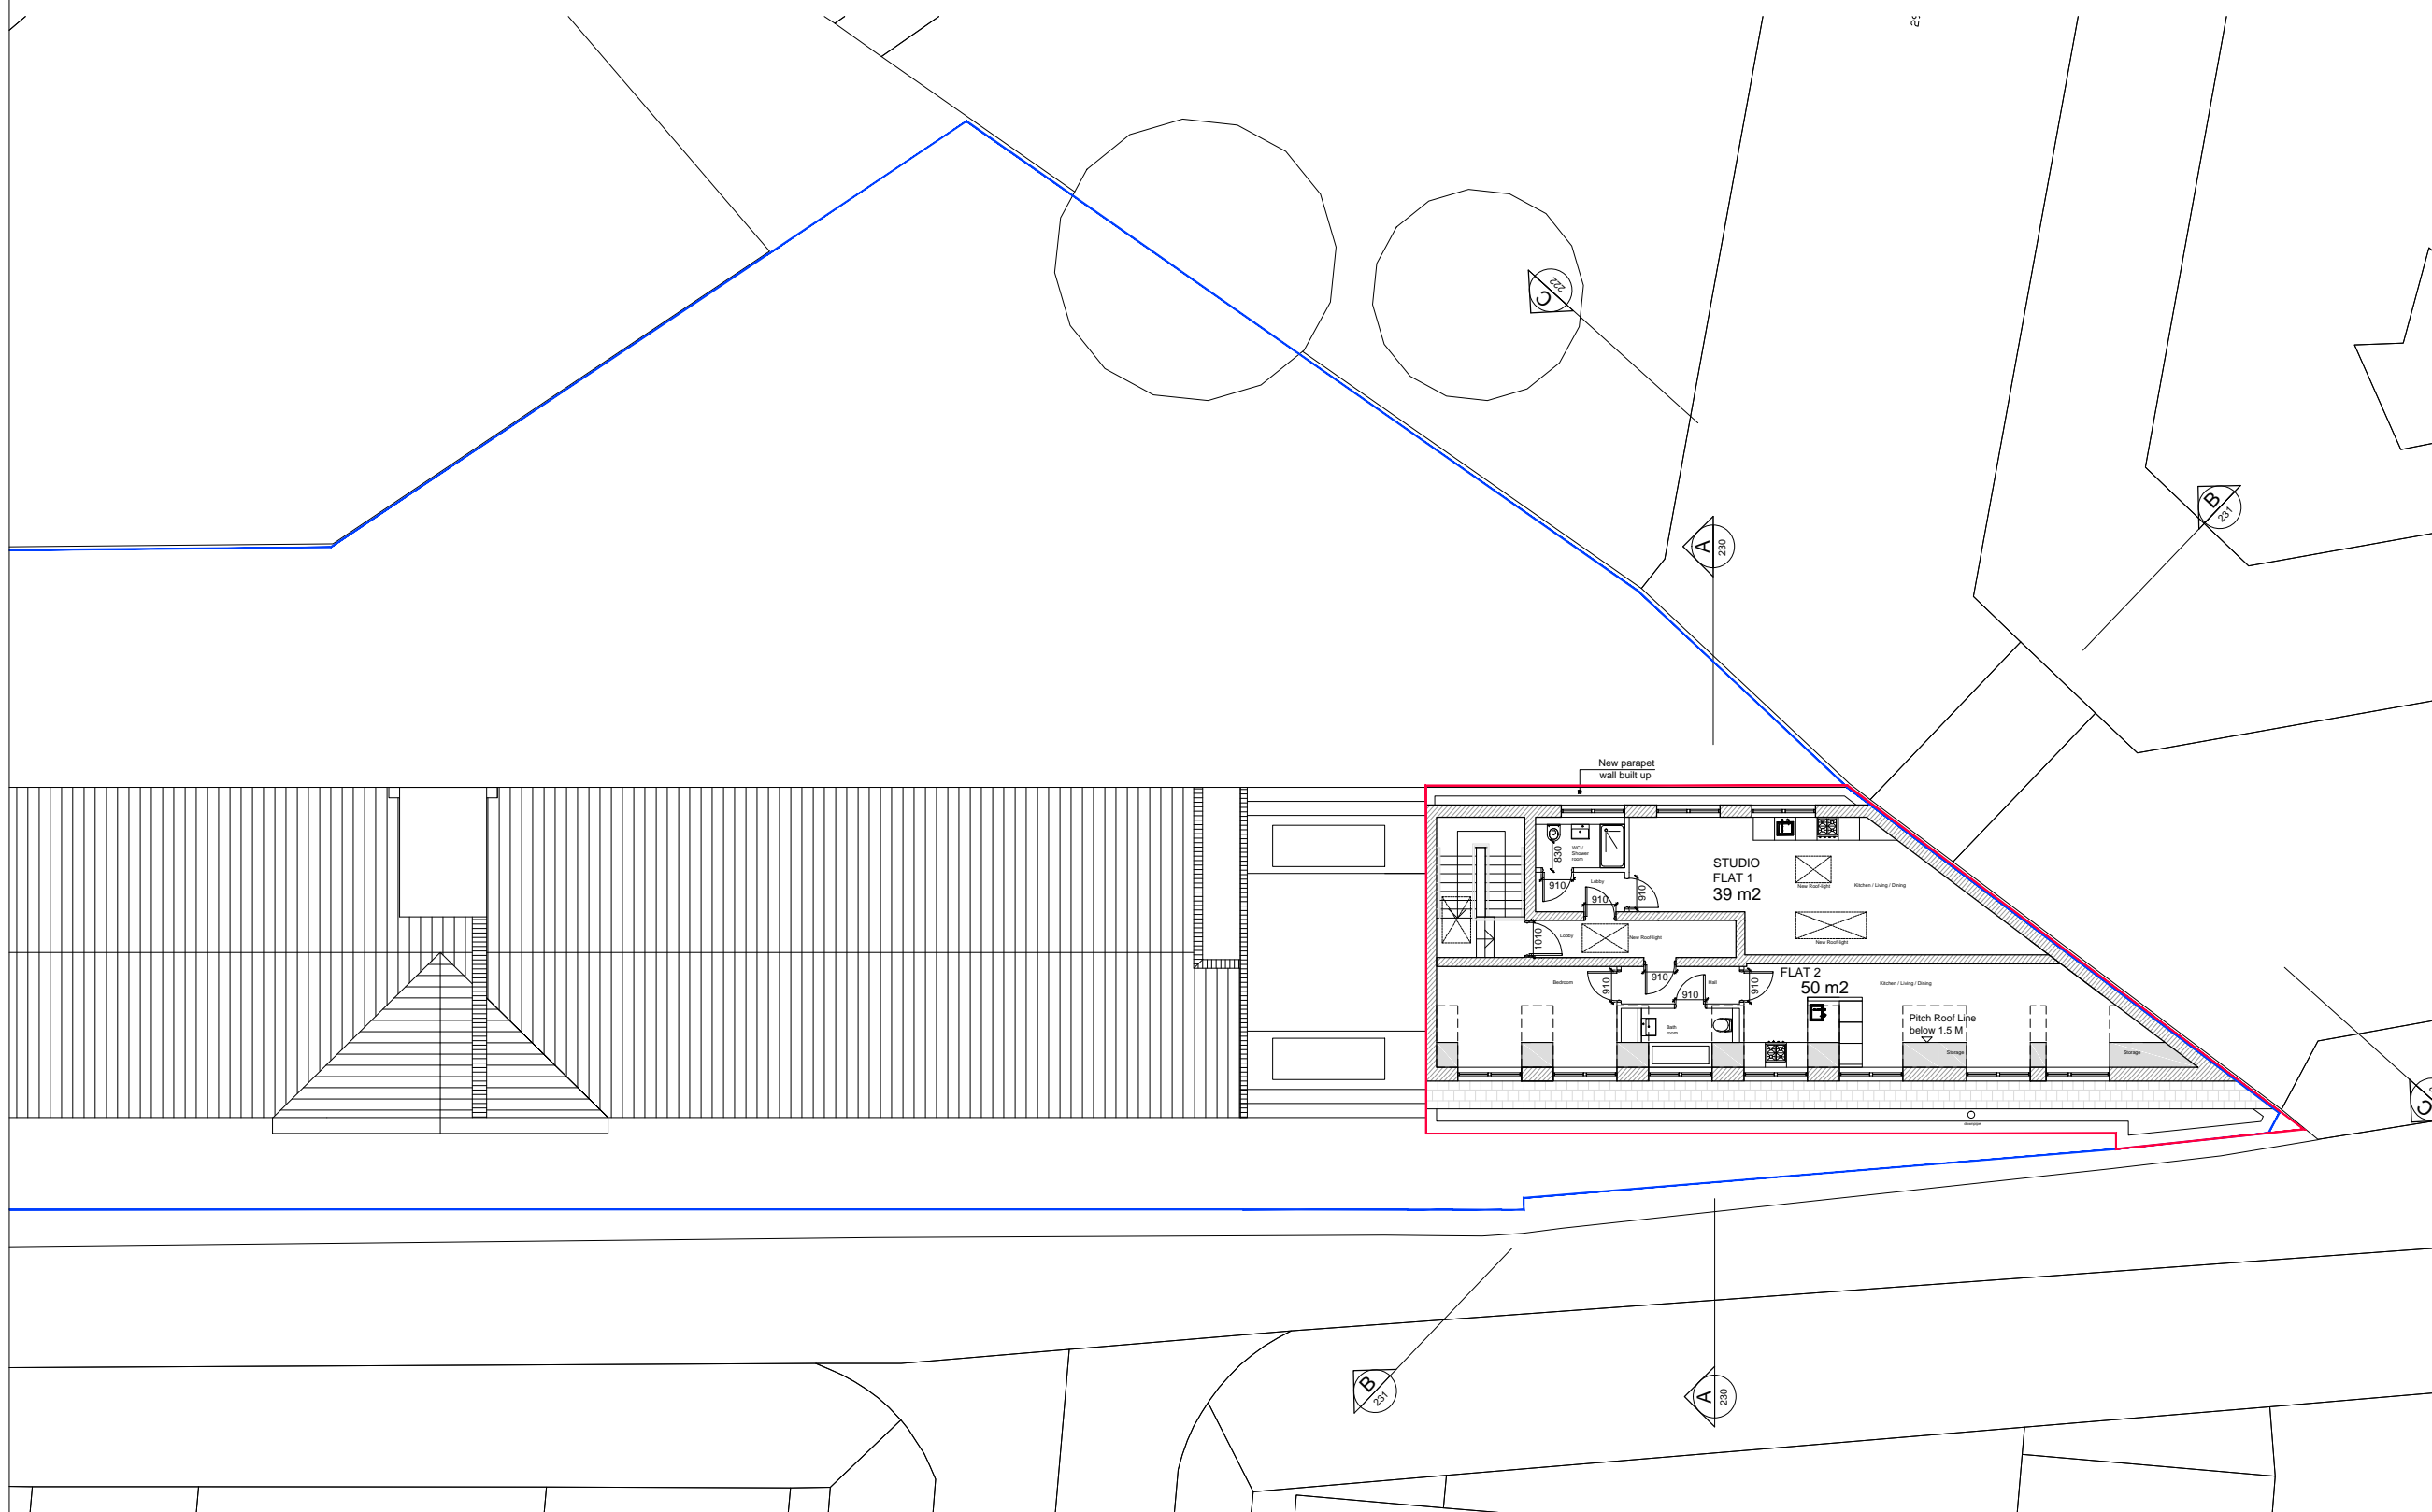


Notes:
Do not scale from this drawing
All dimensions to be checked on site

 


PROPOSED

Rev	Date	Description
B	11.10.2016	Studio Flat 1 layout amended & Dimensions shown
A	10.10.2016	New parapet wall proposed and roof extension set back from the rear building wall line

Title Proposed
 Job 8 Anglers Lane NW5 3DG
 Scale 1:100 @ A3
 Date DEC 2015
 Dm SM
 Chk SHC
 Dwg No 13038_200
 Rev B

200 PROPOSED 4TH FLOOR PLAN
SCALE 1:100

 

cgl
 Child Gradson Lewis
 architects & designers
 Studio 1
 155 Commercial Street
 Spitalfields
 London E1 6B
 T +44 (0) 20 7539 1200
 F +44 (0) 20 7539 1201
 E hc@cgluk.com
 www.cgluk.com