



Proposed Front Elevation
(Not altered)

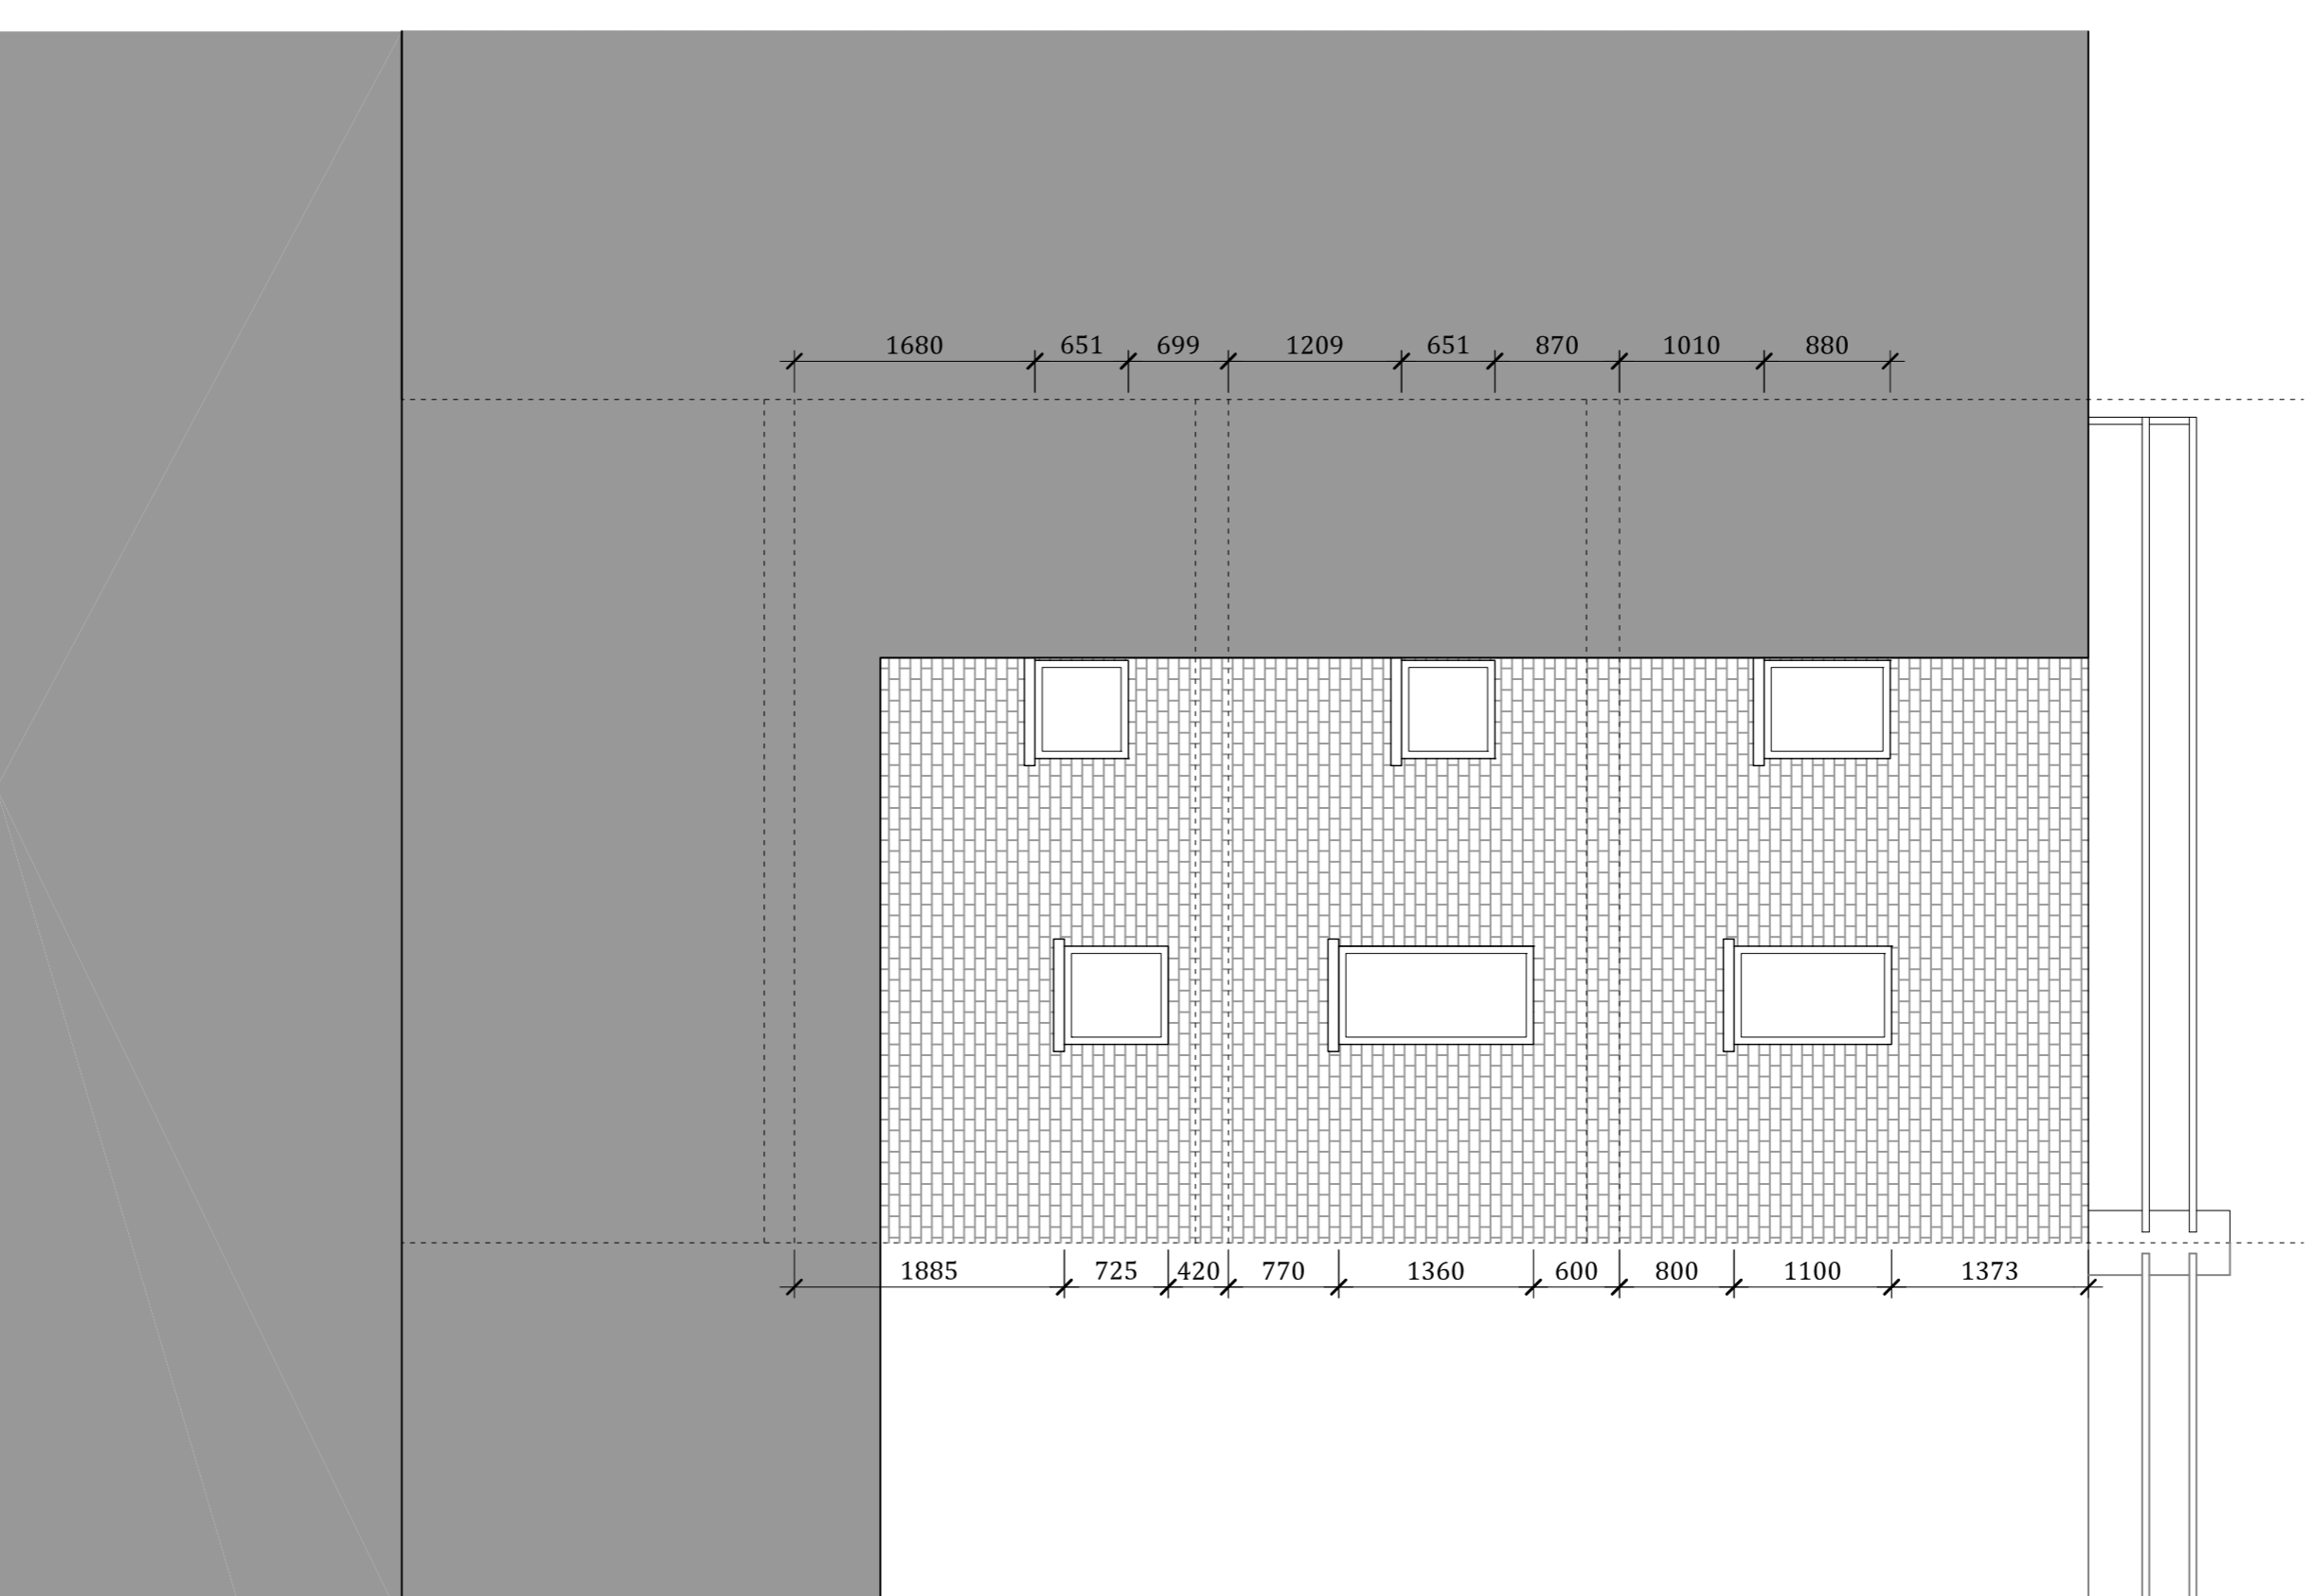

Proposed Rear Elevation
(Not altered)

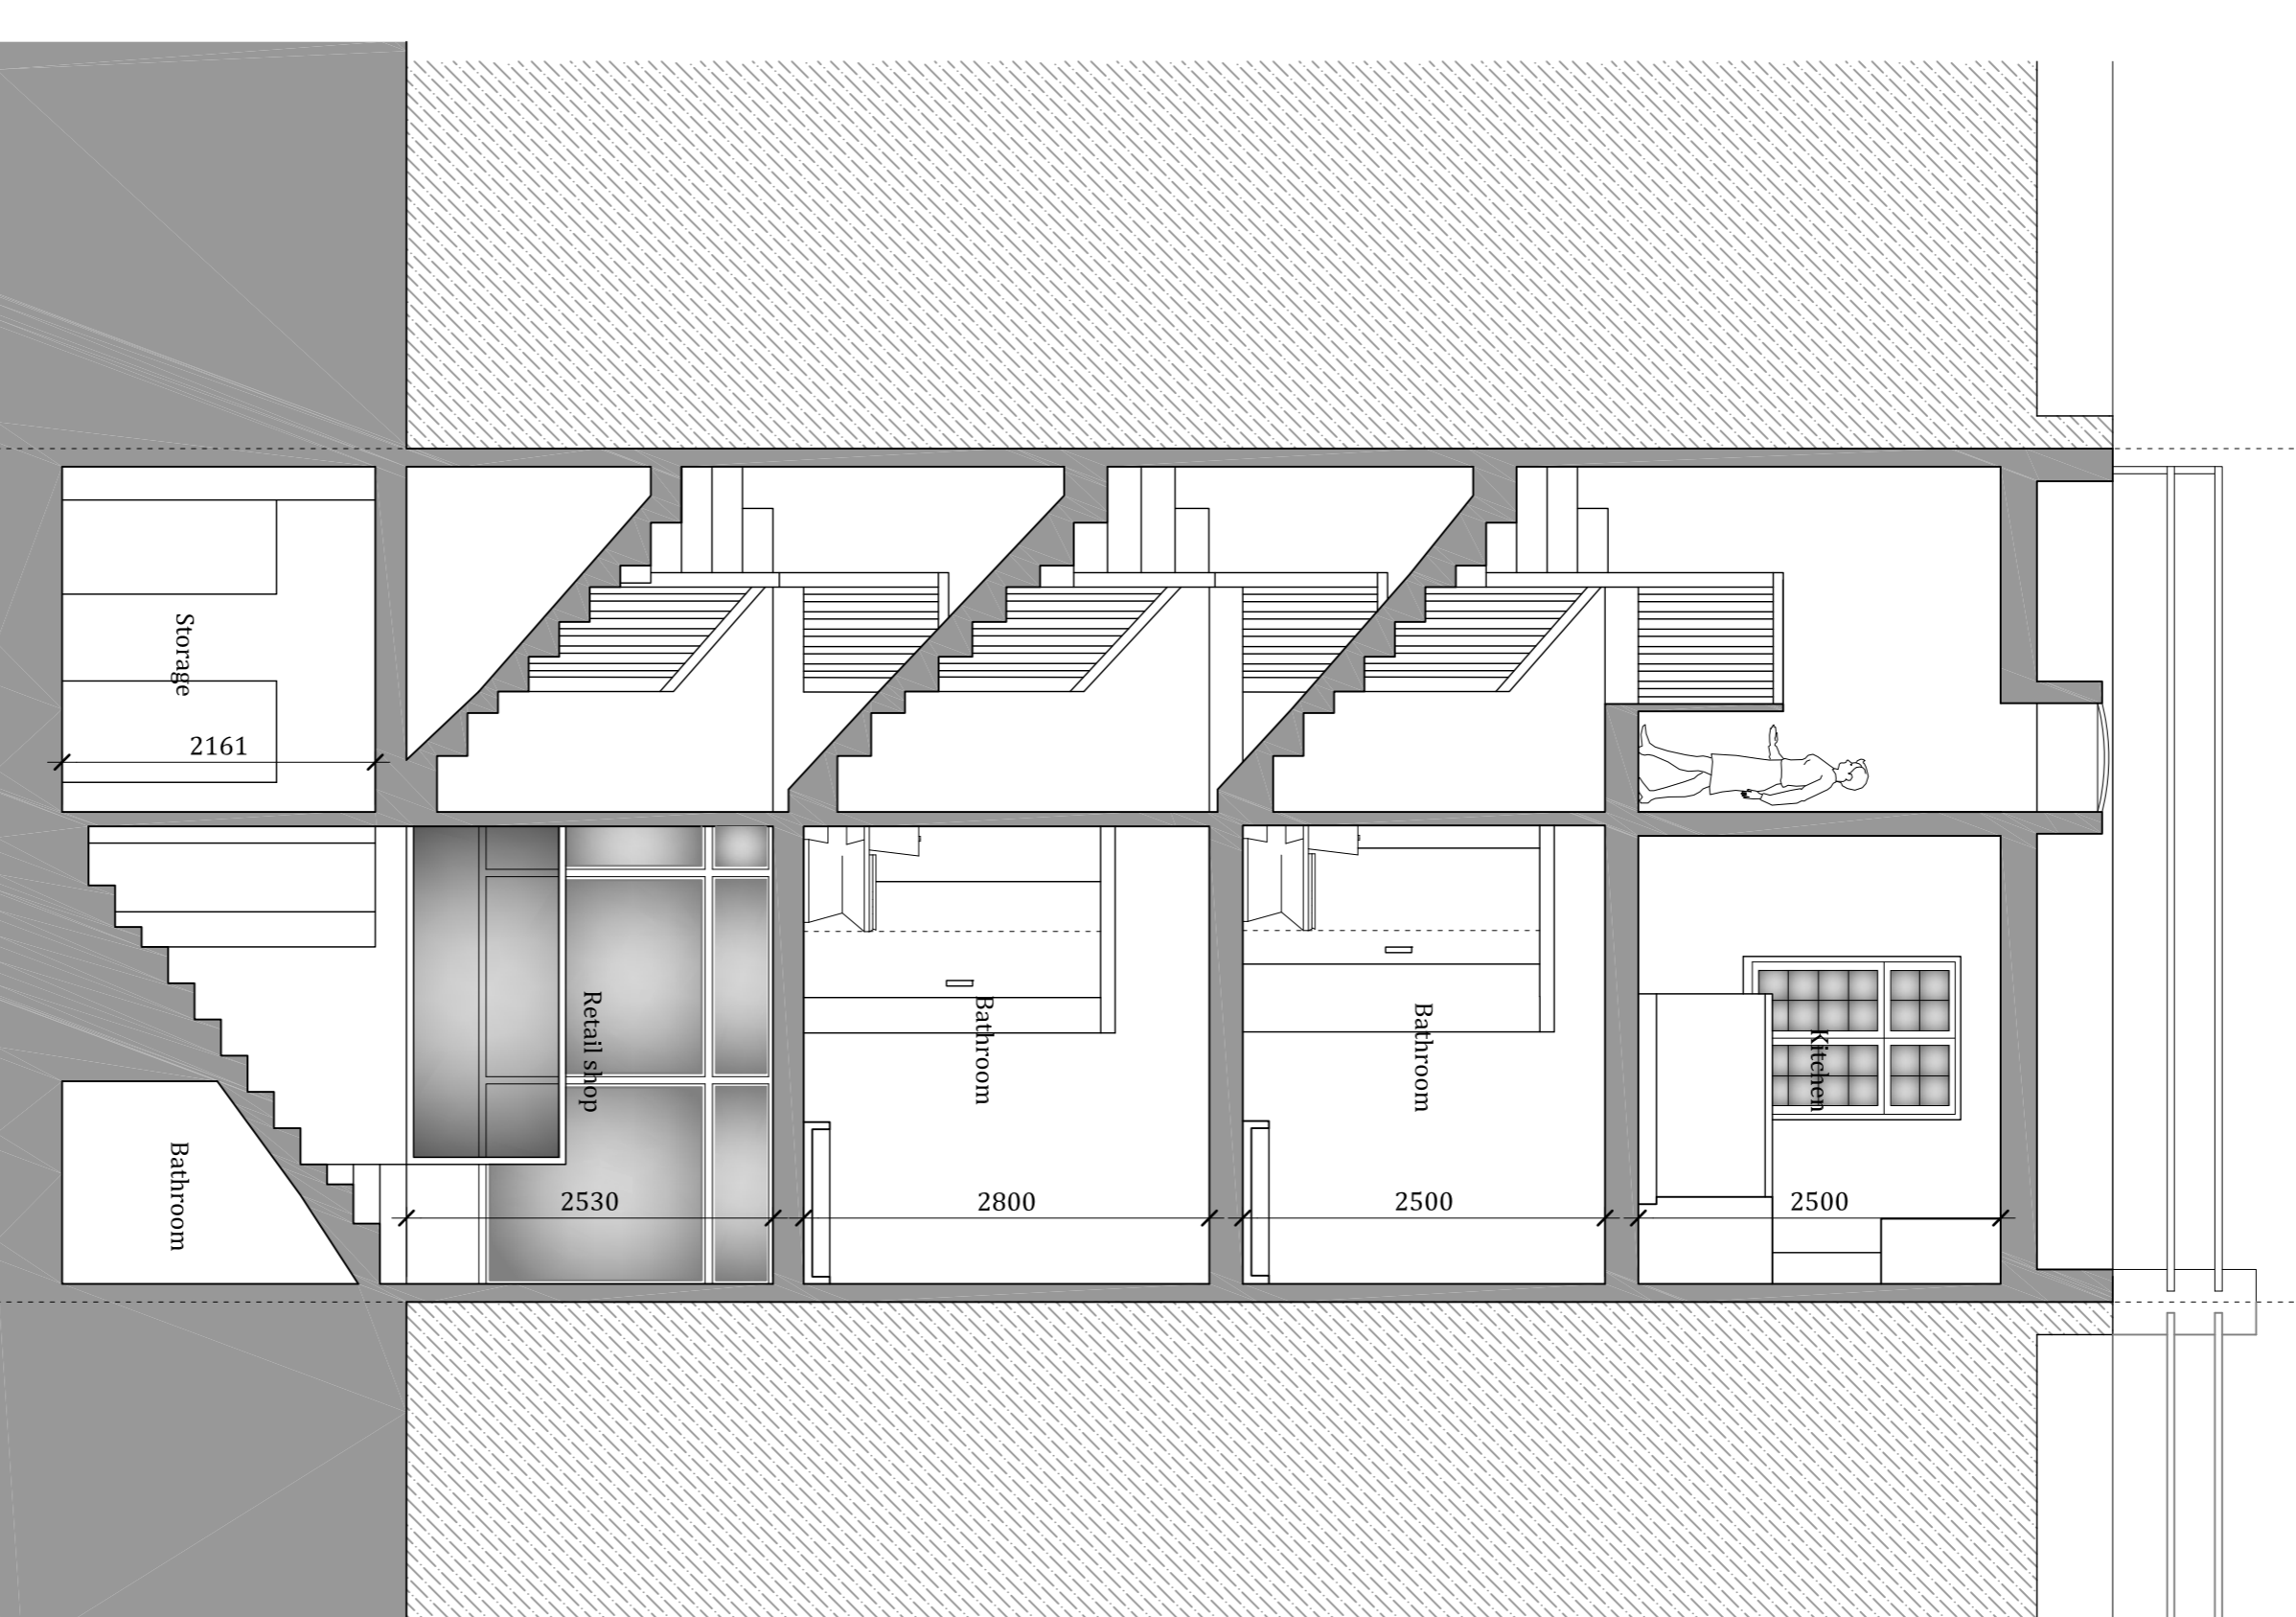

Proposed Section

RevNo	Revision note	Date	Signature	Checked

Copyright 2016 one-world design ltd.
 One-world design shall have no responsibility for any use made of this document other than that which it was prepared and issued.
 All dimensions should be checked on site. Do not scale from drawings.
 brought to the attention of one-world design at the address shown overhead.

Drawn by	Checked by	Date	File Name	A3 Scale	A1 Scale
LB	CM	04/10/2016	260-21-11	1:100	1:50
www.one-worlddesign.co.uk					
66 Red Lion Street					
Proposed Elevations & Section 0					
Sheet 1/1					

