
proposed

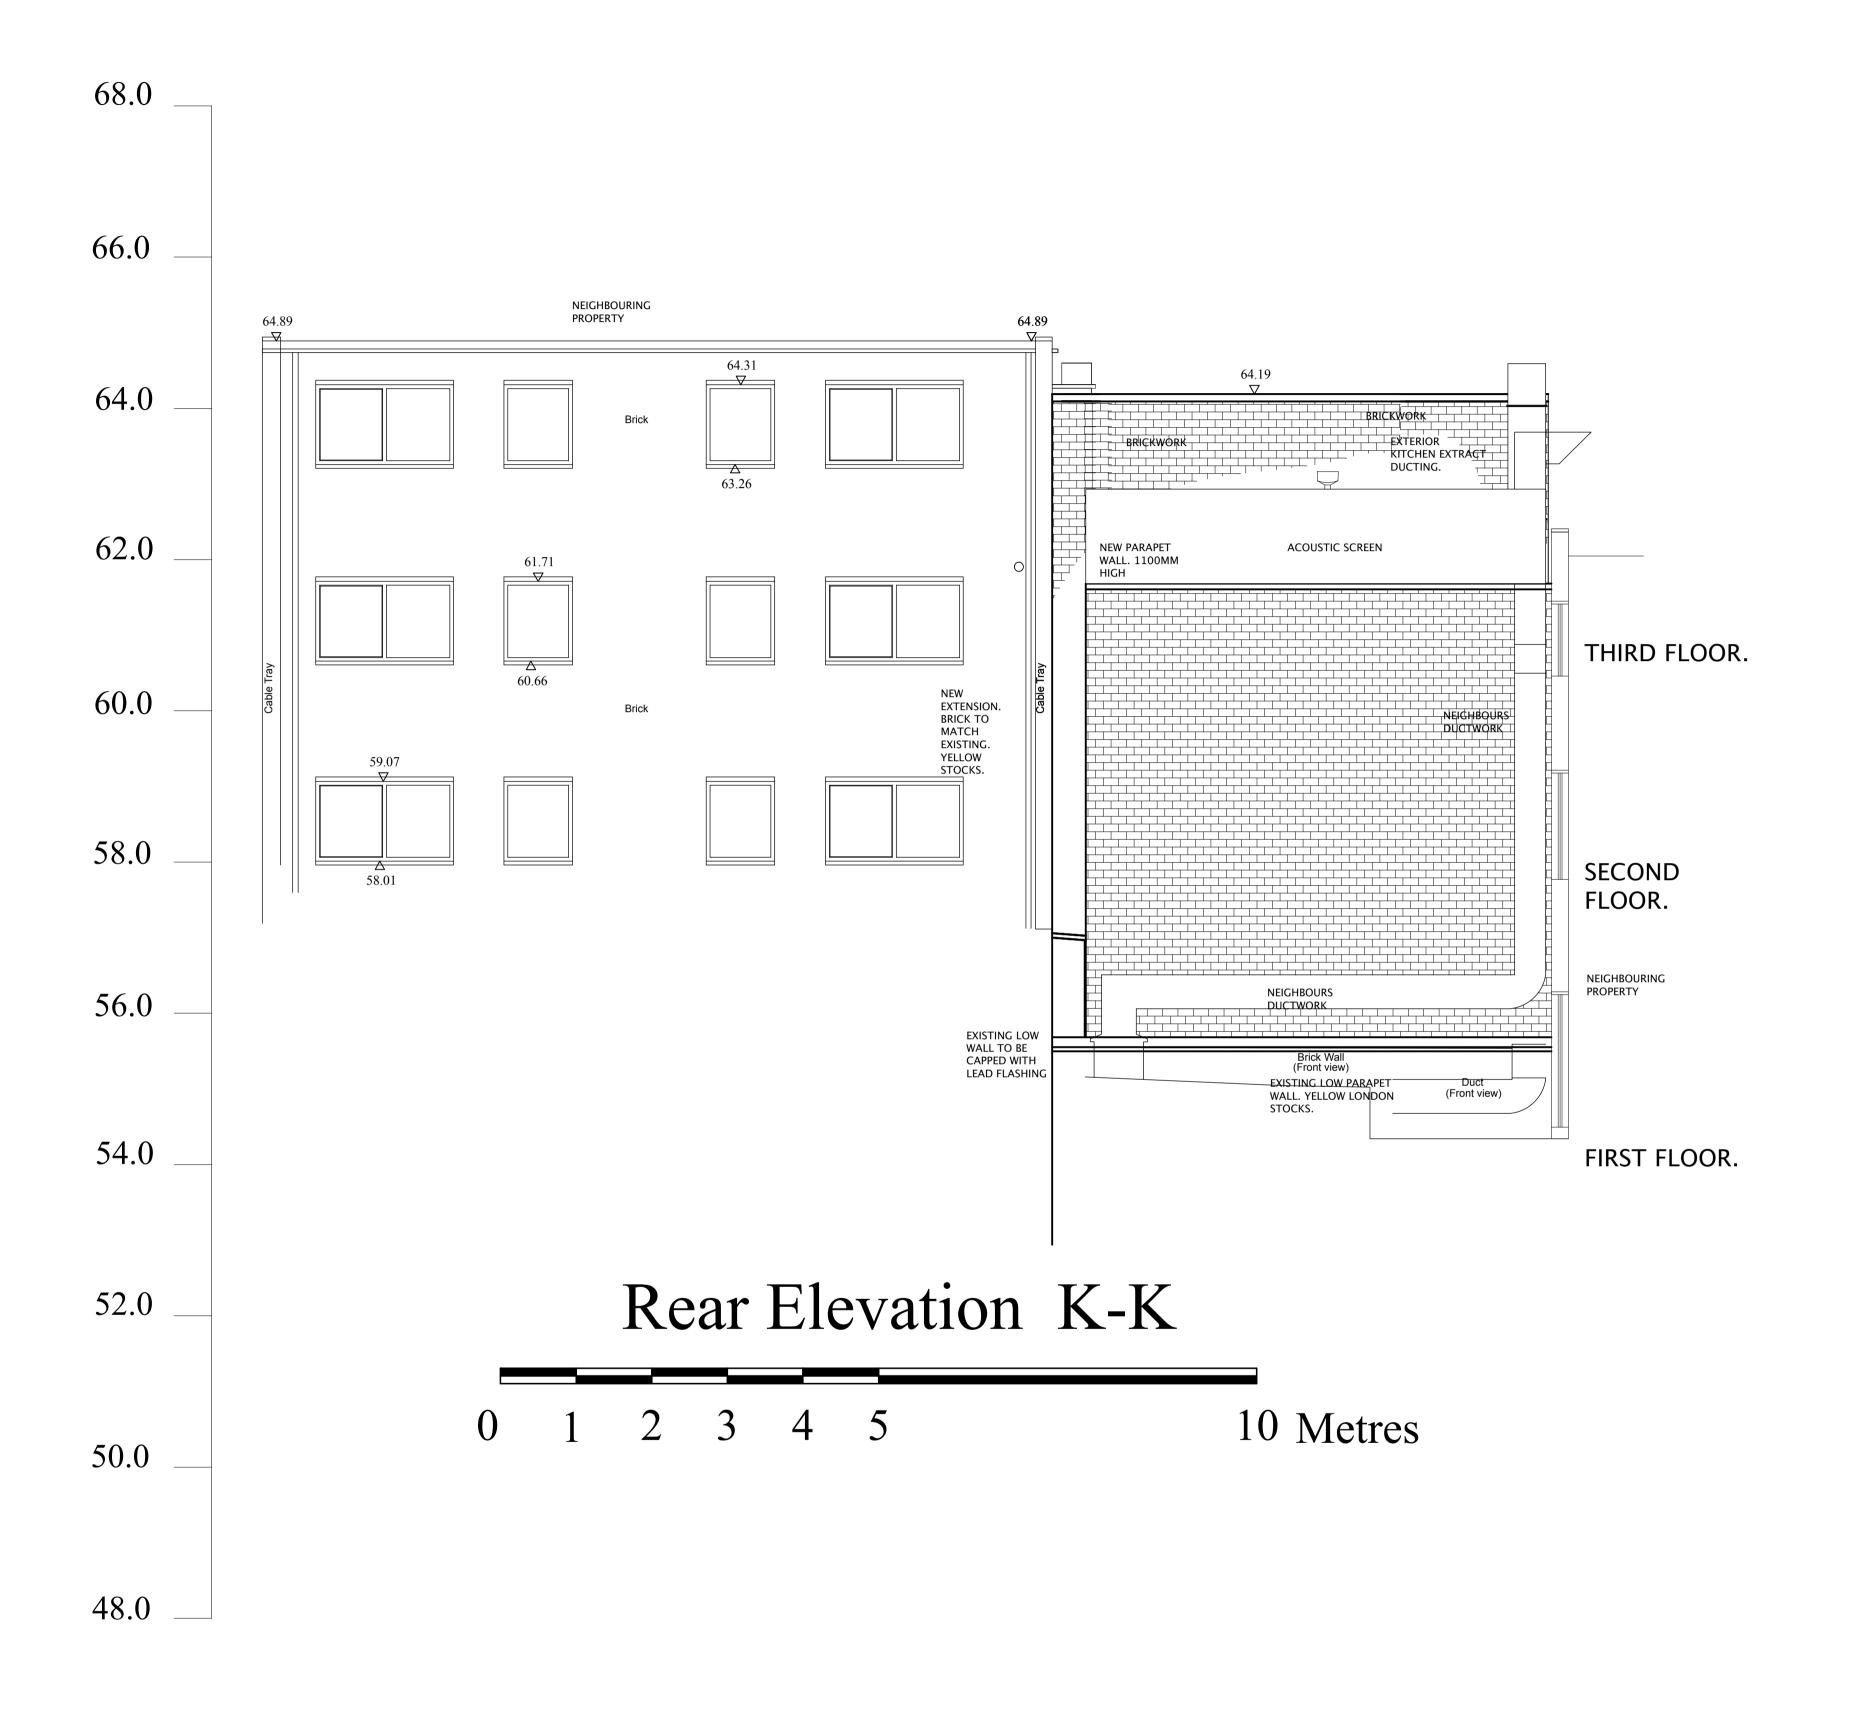

REVISION A :- 26.09.2106 ADDITIONAL EXTRACT DUCTING AND ACOUSTIC SCREEN SHOWN.

North	Scale 1:50 AT A1	Drawn by	THE FITZROY TAVERN. 16 Charlotte Street, London, W1T 2NA Drawing Title PROPOSED REAR ELEVATION KI	K	Samuel Smith ARCHITECTS DEPARTMENT THE OLD BREWERY TADCASTER
Project No.	Date MAY 2014	Checked by	Drawing No. P057	Revision	LS24 9SB TEL:01937 832225 FAX:01937 839229
	1717 (1 2014		1 007		