


Rear Elevation K-K

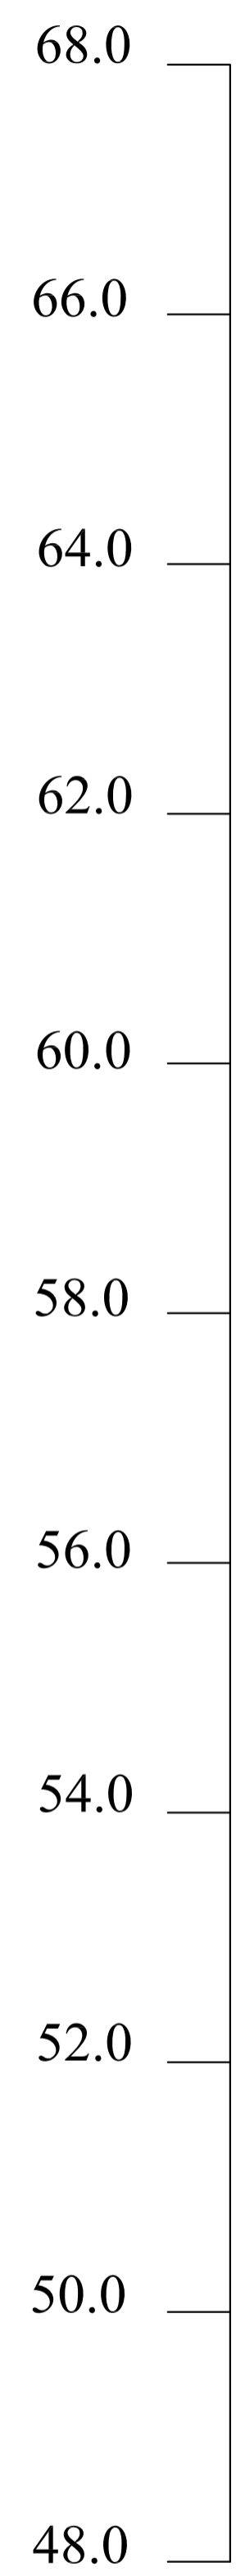

North	Client	Project	Revision
	Scale 1:50 AT A1	THE FITZROY TAVERN. 16 Charlotte Street, London, W1T 2NA	
Project No.	Date	Drawing Title	Revision
	MAY 2014	PROPOSED REAR ELEVATION KK APPROVED	
	Checked by	Drawing No.	
		P057	

Samuel Smith
 ARCHITECTS DEPARTMENT
 THE OLD BREWERY
 TADCASTER
 LS24 9SB
 TEL: 01937 832225 FAX: 01937 839229