
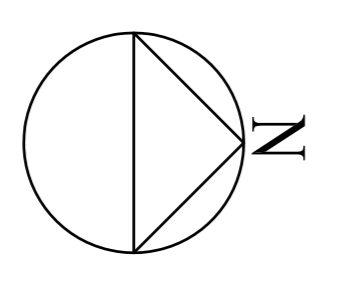


existing

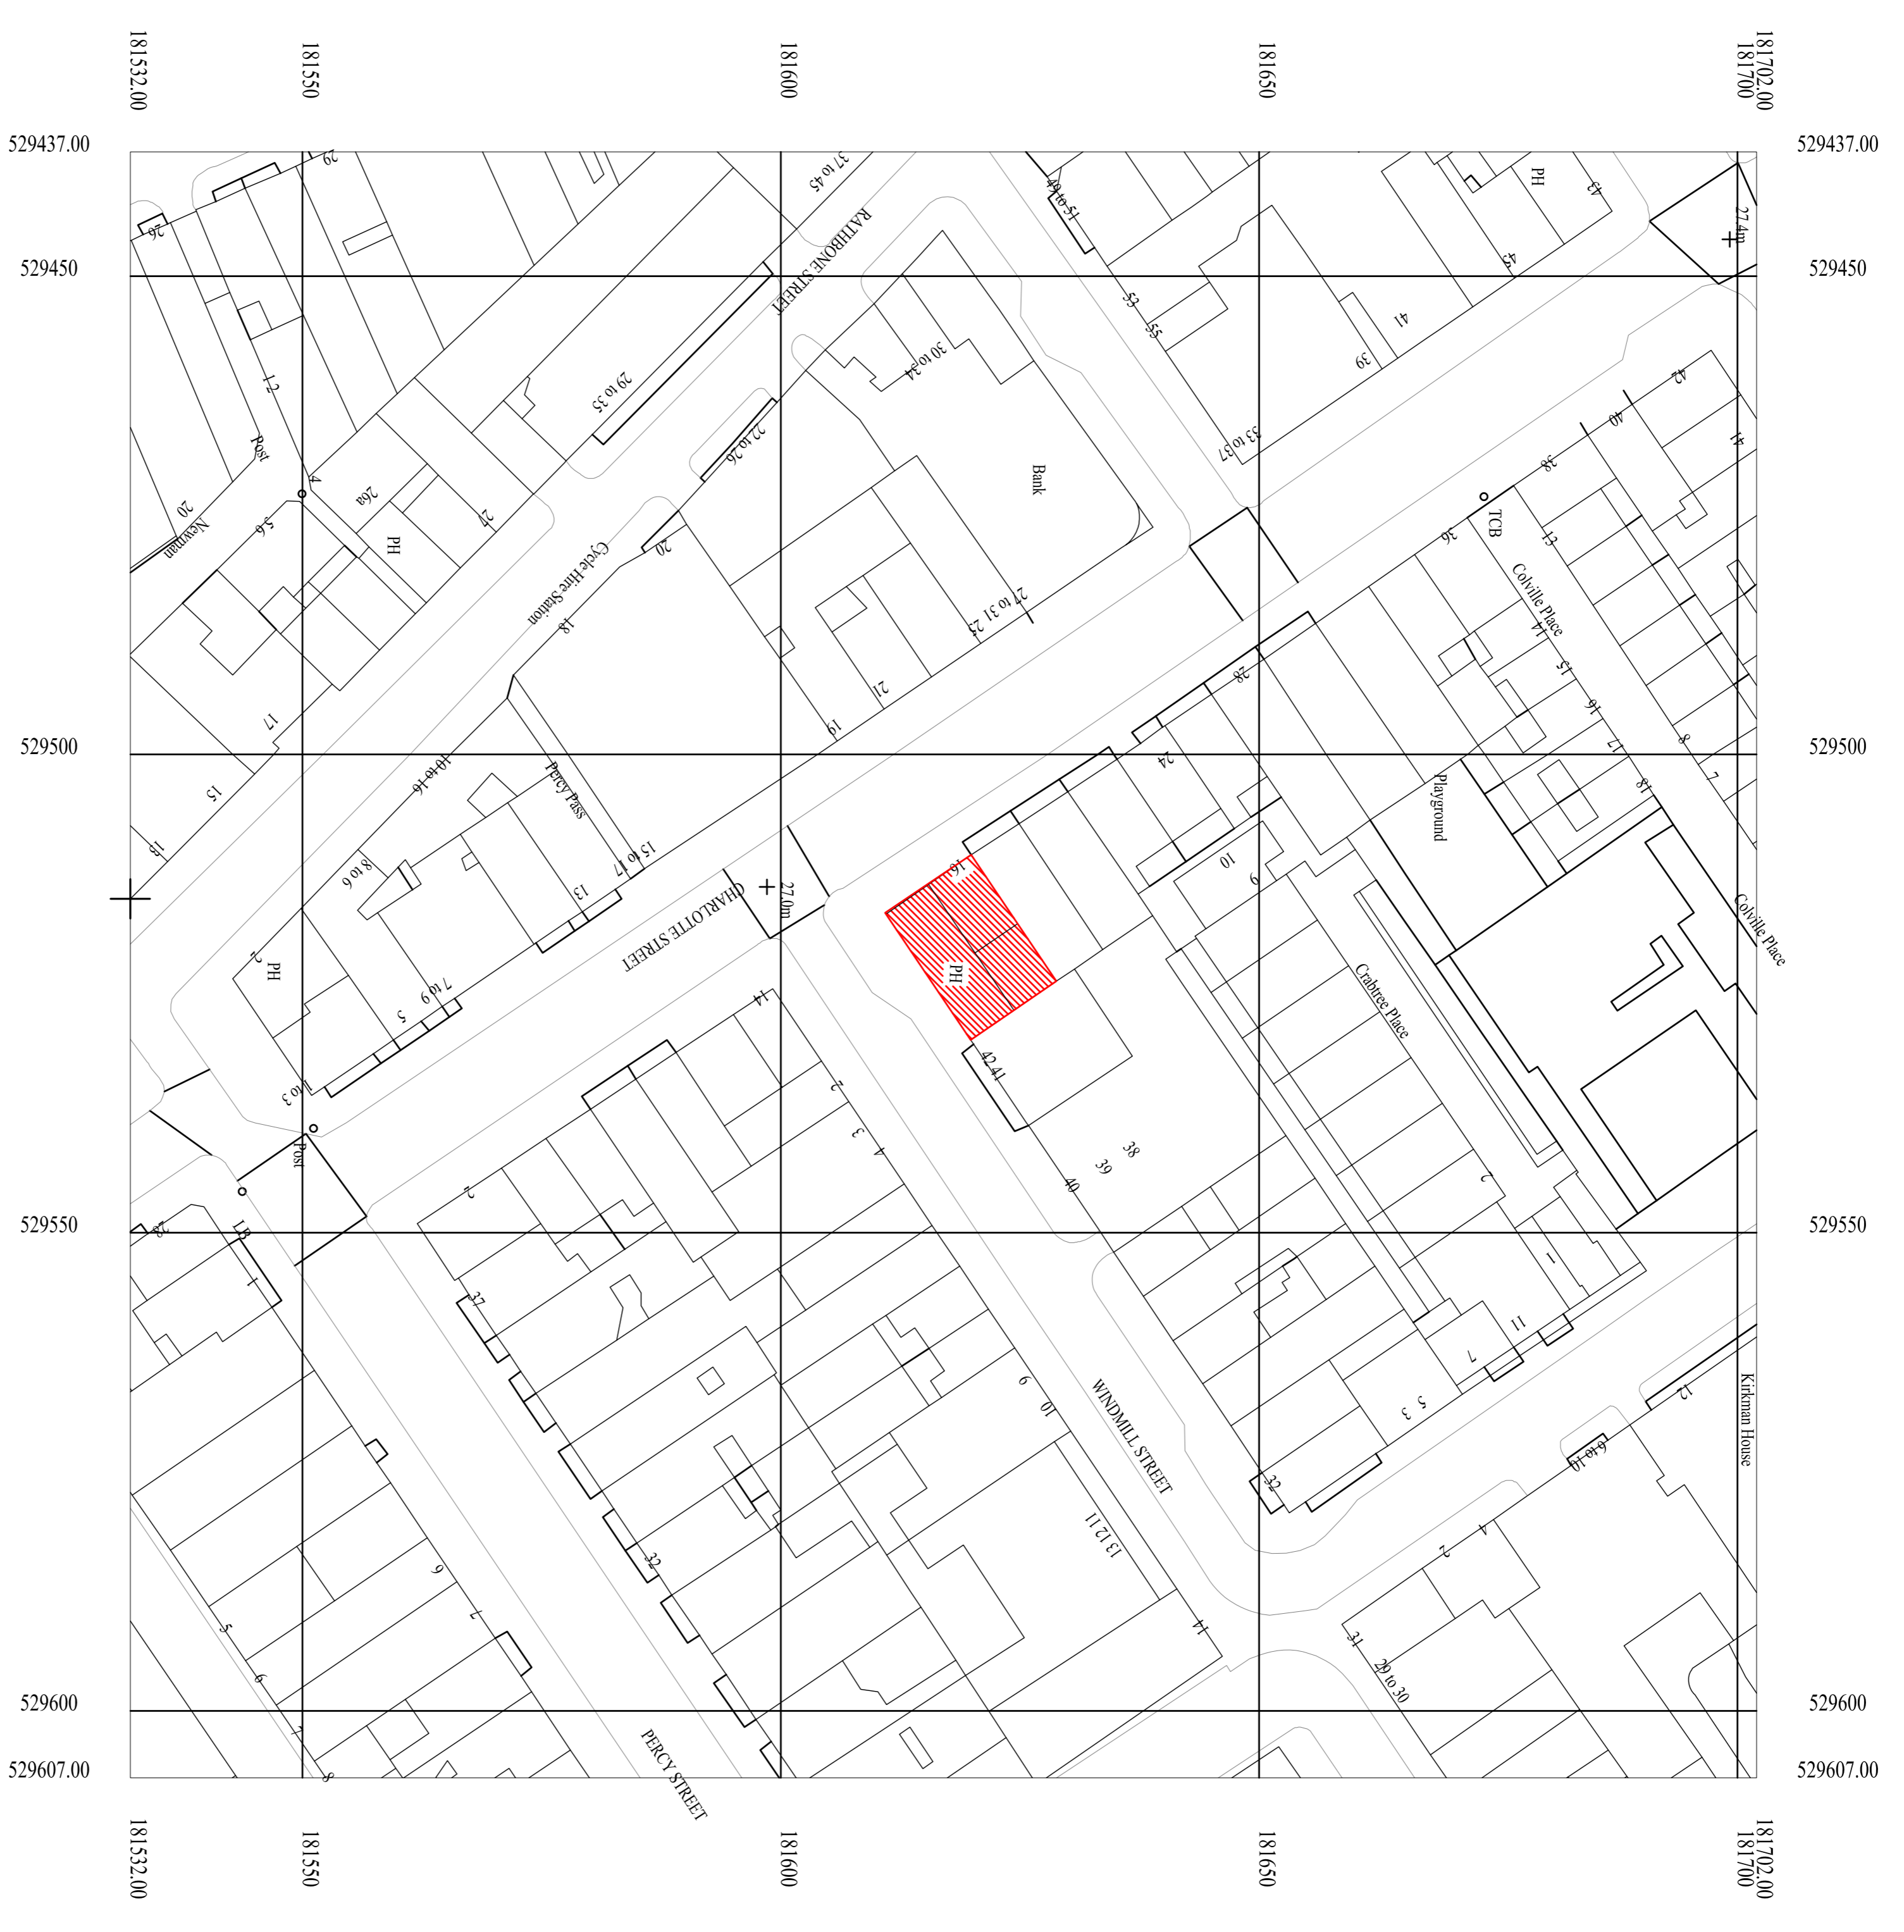

Samuel Smith THE OLD BERNERY ARCHITECTS' DEPARTMENT 1, 2 & 3 LONDON, W1P 2PA TEL: 020 7522 2222 FAX: 020 7522 2229	Revision	Project THE FITZROY TAVERN, 16 Charlotte Street, London, W1P 2PA	Checked by E013	Date JUNE 2013	Client Scale 1:300 AT A1	Sheet No. Project No.
	Drawing No. E013	Drawing Title EXISTING SITE PLAN	Drawn by	Date JUNE 2013	Scale 1:300 AT A1	Project No. Project No.