


Information contained within this drawing is the sole copyright of NMA Studio Ltd and is not to be reproduced without express permission. No implied licence exists. This drawing not to be used for land transfer or valuation purposes. Do not scale from this drawing. All dimensions & levels are to be checked on site by the contractor. Issued for purposes indicated only. Drawing errors and omissions to be reported to the architect.

Notes

T2	10/10/16	Rear addition chimney removed
T1	30/9/16	Issued for Tender

Revisions

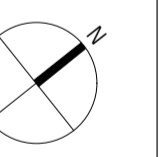

Farringdon House
 First Floor
 105-107 Farringdon Road
 London EC1R 3BU
 T +447792949233
 niki@nmastudio.co.uk


Client
 Mr & Mrs Cohen

Project
 182 Fordwych Road, NW2


Drawing Title
 Proposed General Arrangement Plans
 Ground Floor Plan
 First Floor Plan

Status	Drawn	Checked
Tender	ML	NM
Scale	Date	
1:50@A1, 1:100@A3	August 2016	

Drwg. No. & Revision
122-GA00/01_T2

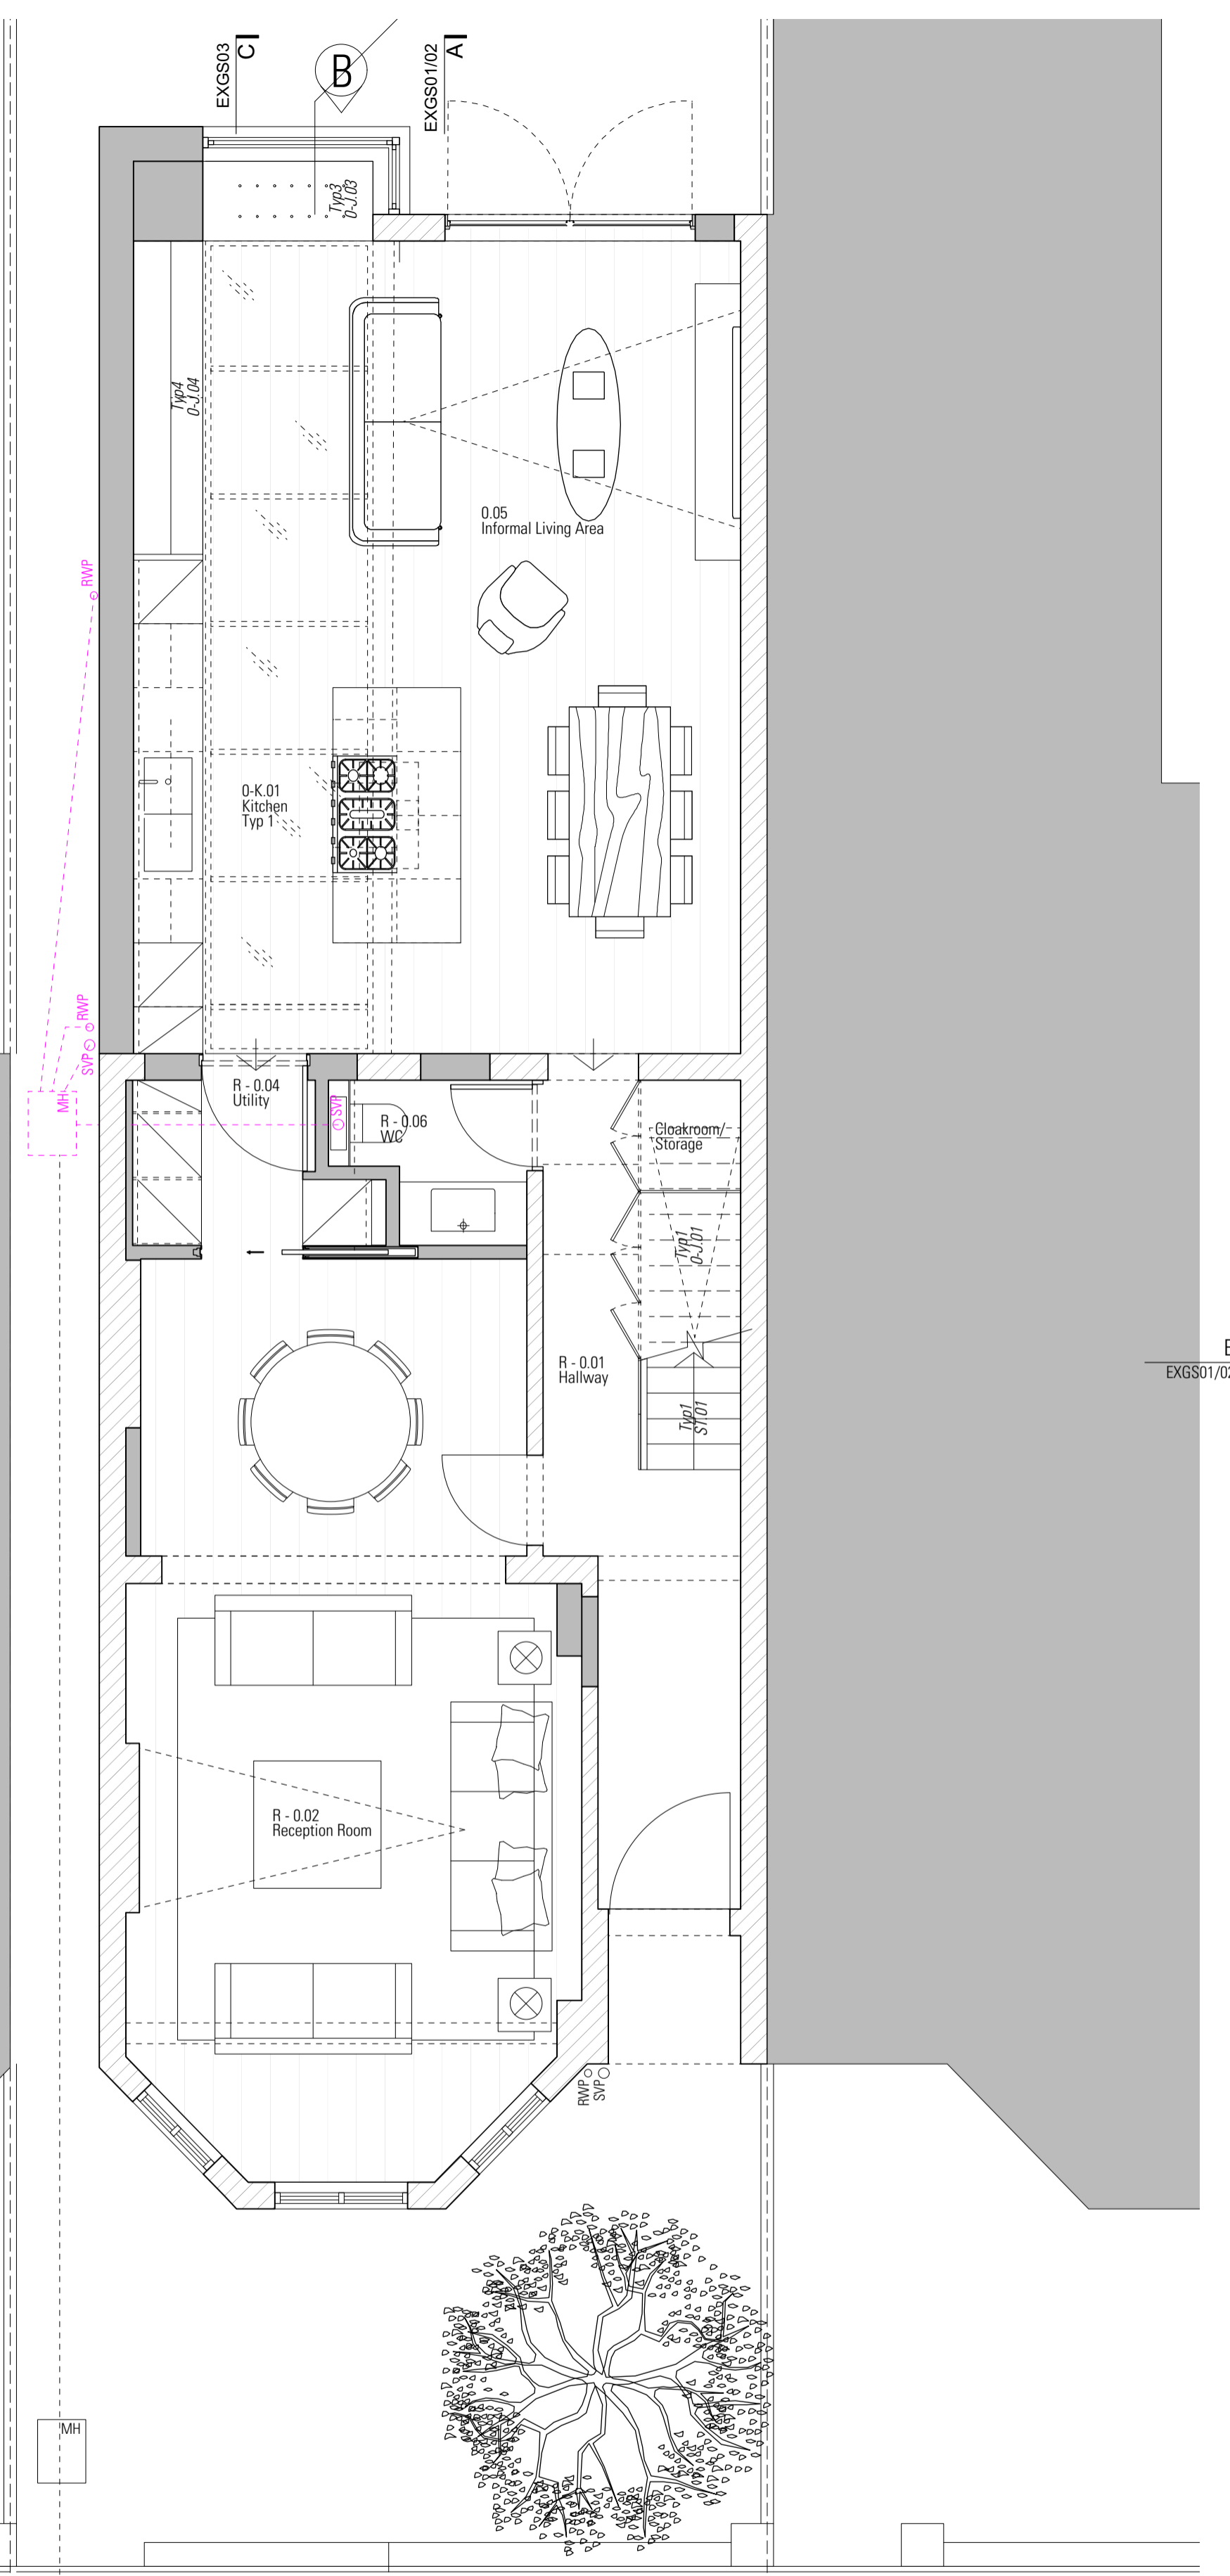

00 Proposed Ground Floor
 Scale 1:50@A1, 1:100@A3

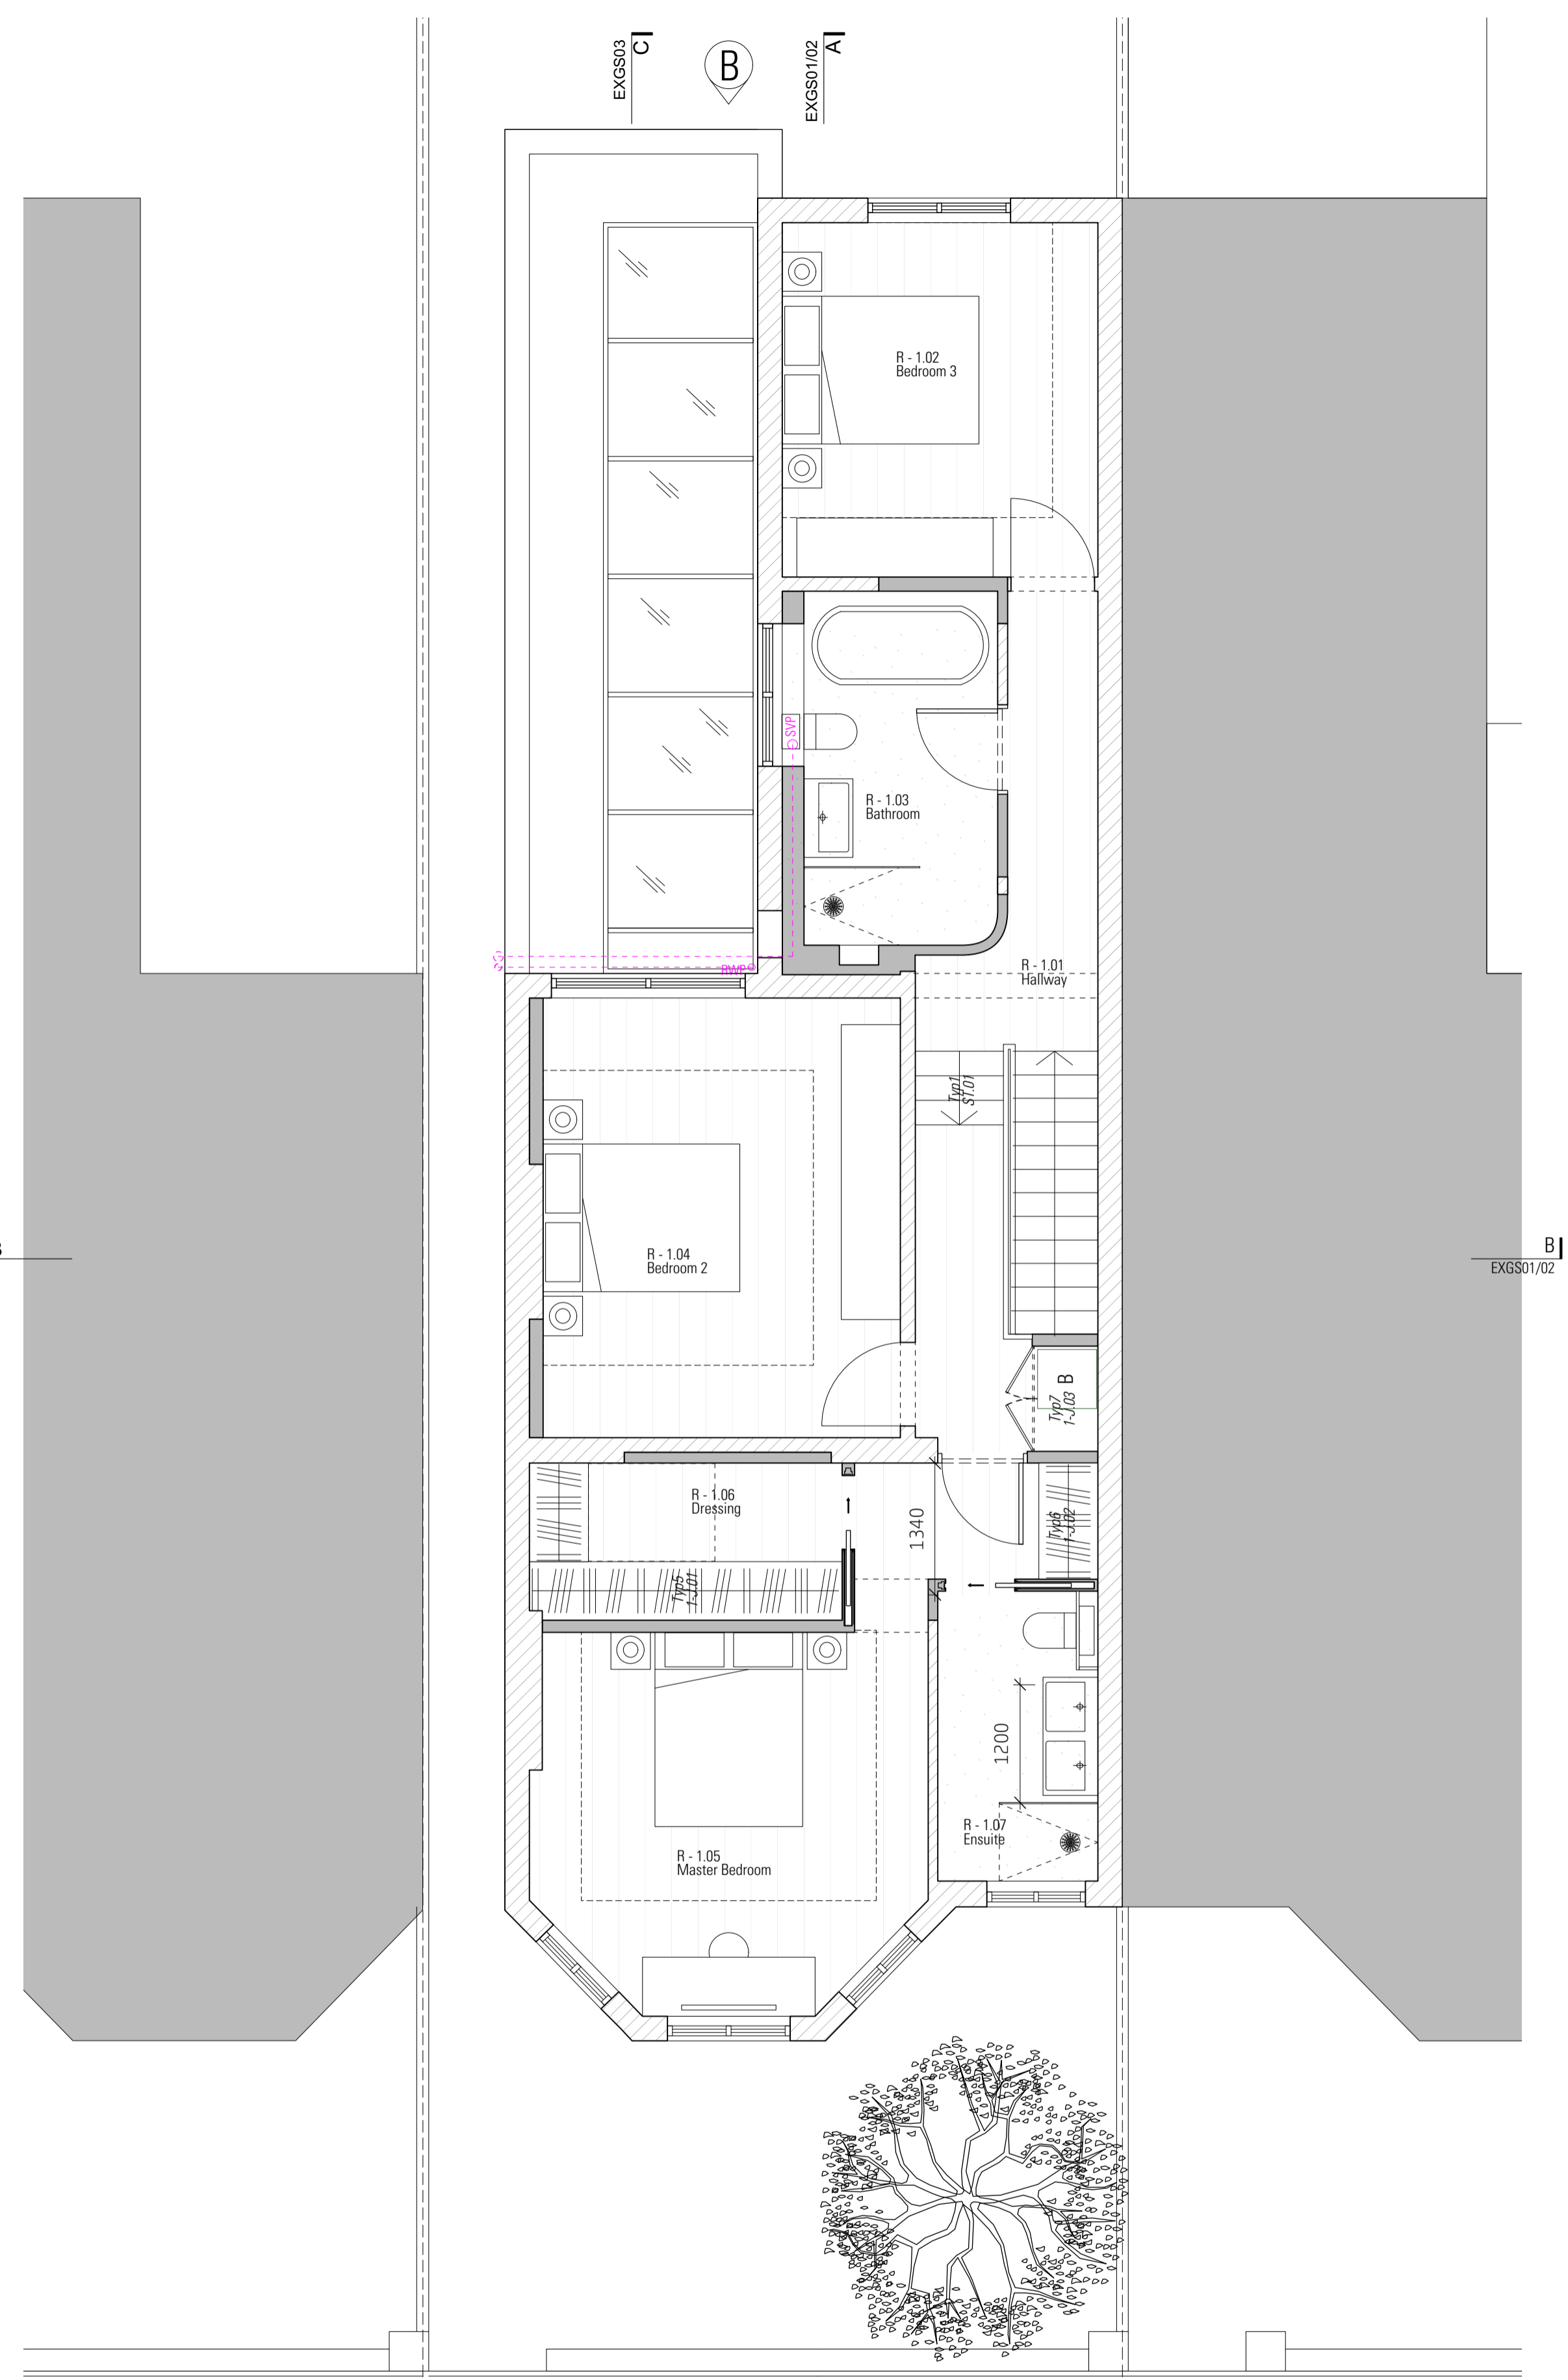


01 Proposed First Floor
 Scale 1:50@A1, 1:100@A3

Notes

T2	10/10/16	Rear addition chimney removed
T1	30/9/16	Issued for Tender

Revisions

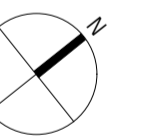

Farringdon House
 First Floor
 105-107 Farringdon Road
 London EC1R 3BU
 T +447792949233
 niki@nmastudio.co.uk


Client
 Mr & Mrs Cohen

Project
 182 Fordwych Road, NW2

Drawing Title
 Proposed General Arrangement Plans
 Roof Plan

Status	Drawn	Checked
Tender	ML	NM
Scale	Date	
1:50@A1, 1:100@A3	August 2016	

Drwg. No. & Revision
122-GARF_T2

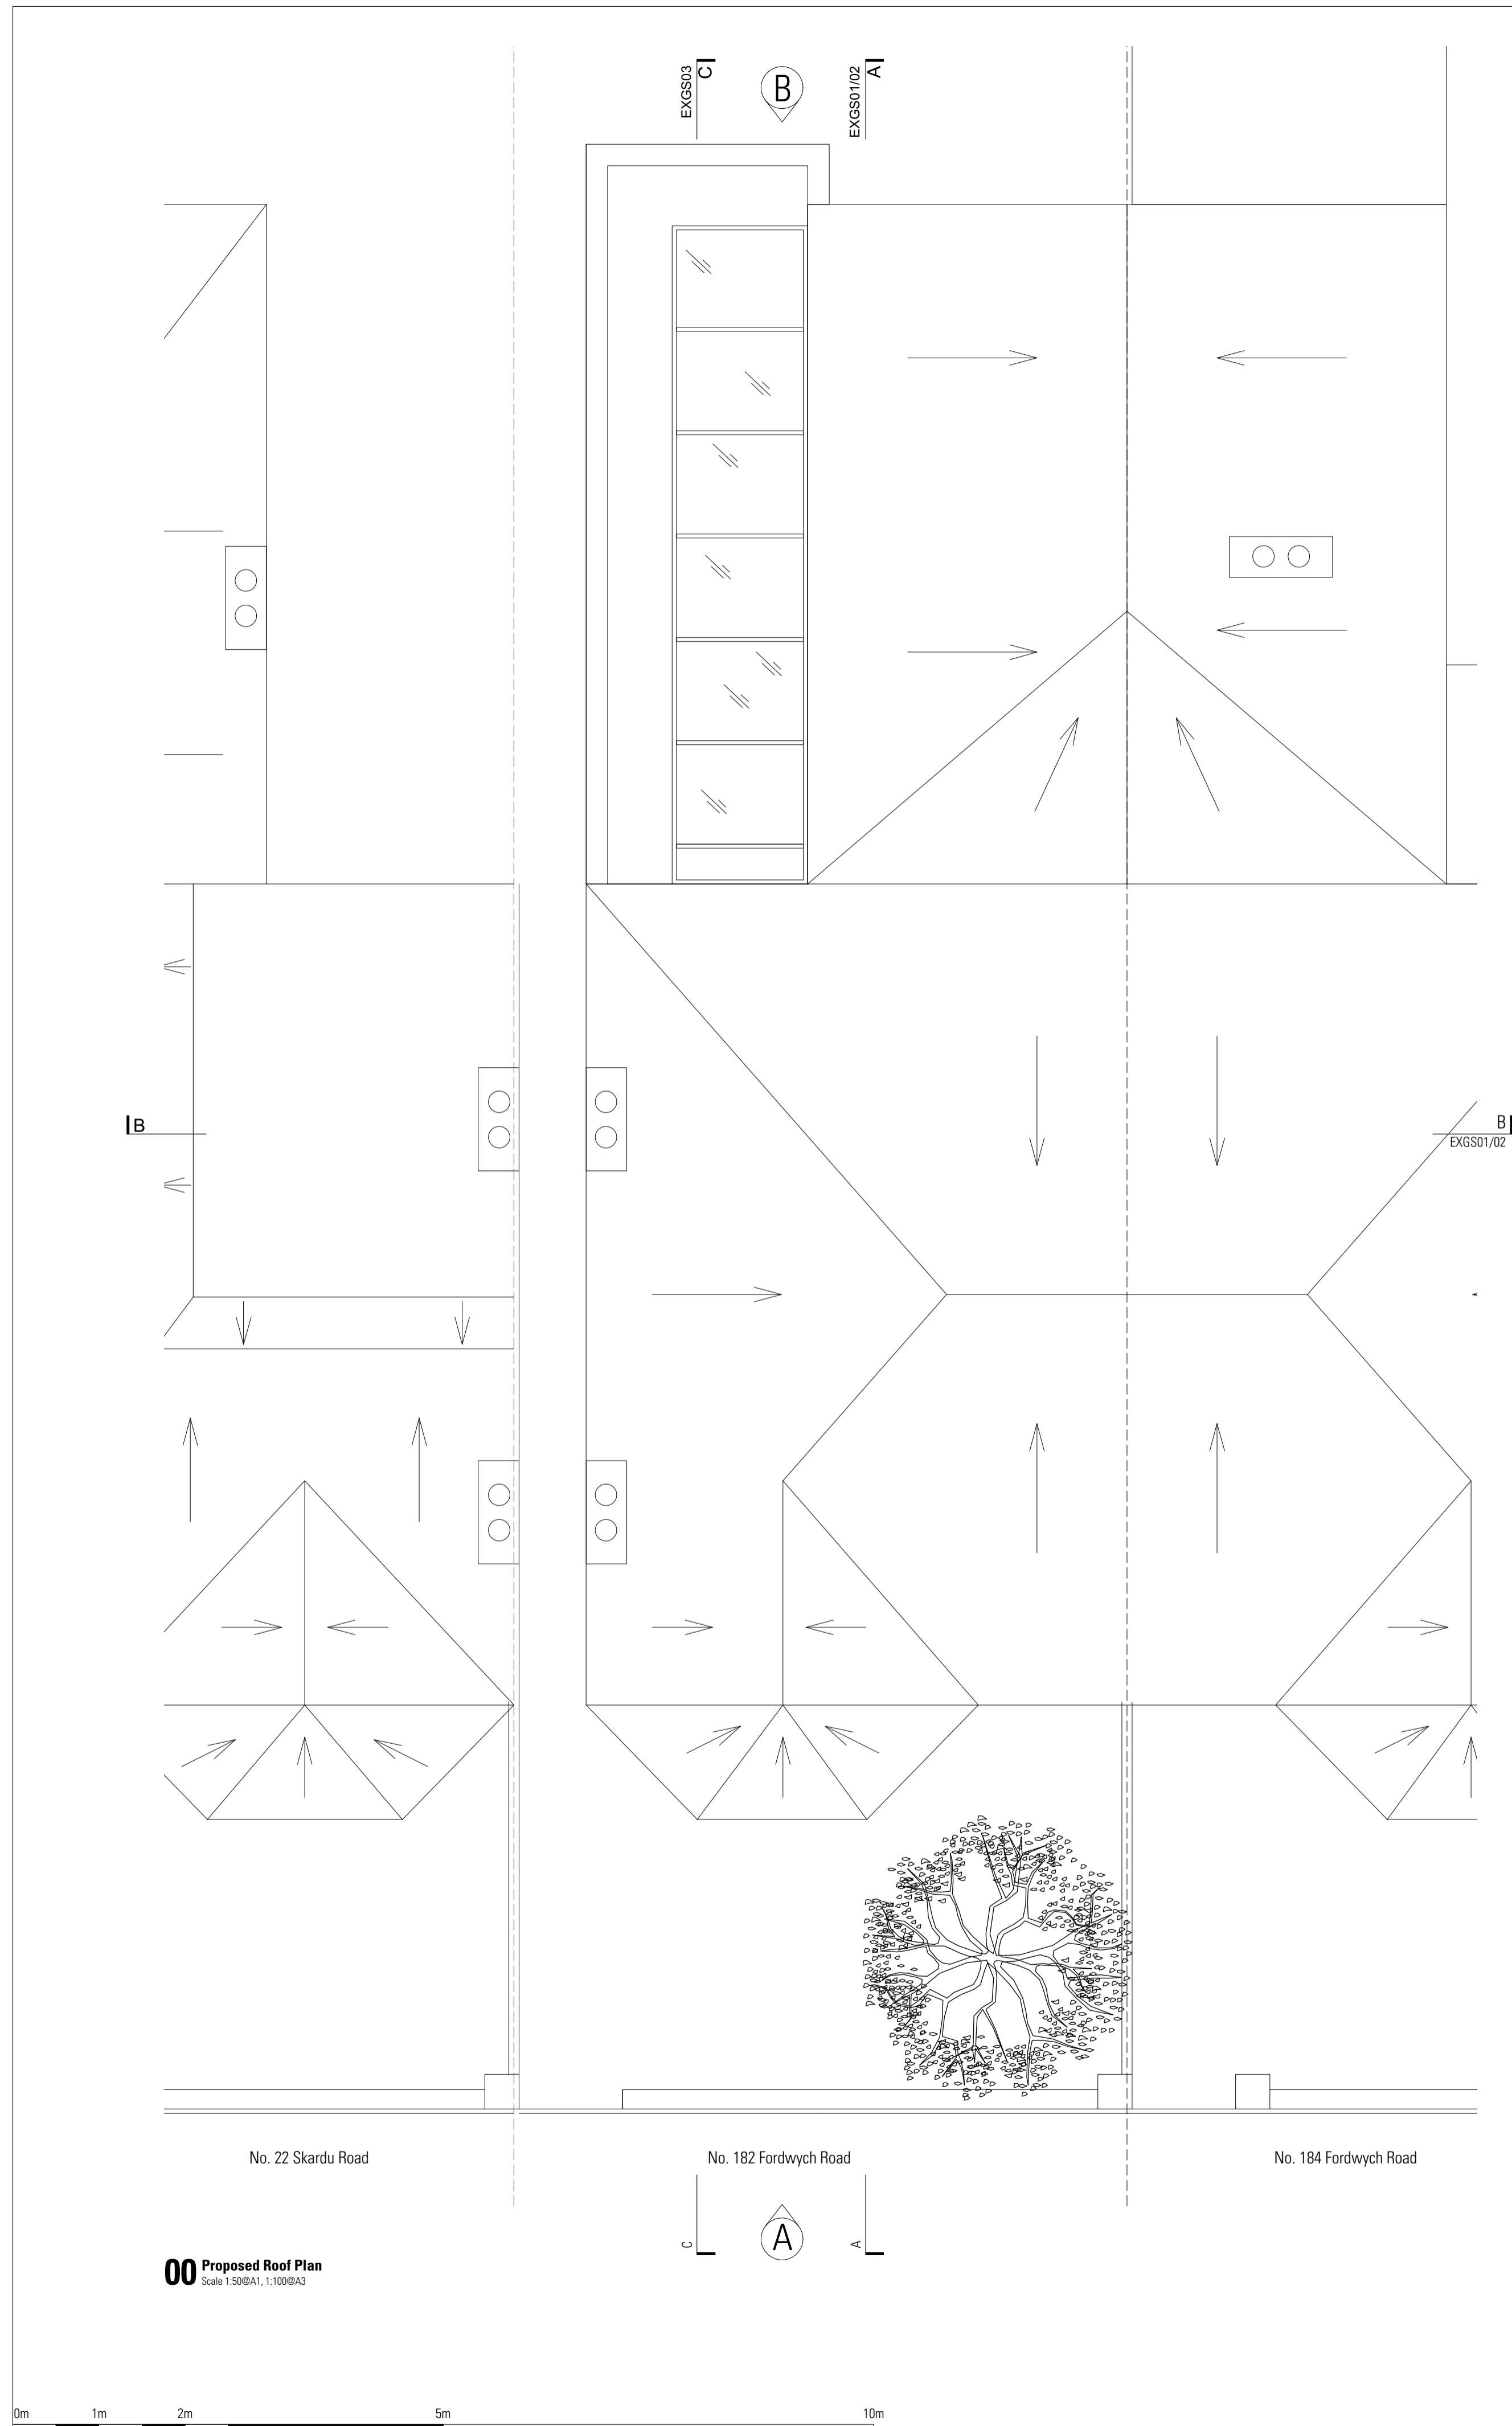

00 Proposed Roof Plan
 Scale 1:50@A1, 1:100@A3

Notes



01 Proposed Front Elevation
Scale 1:50@A1, 1:100@A3



02 Proposed Rear Elevation
Scale 1:50@A1, 1:100@A3



Revisions



Farrington House
First Floor
105-107 Farrington Road
London EC1R 5BU
T +447792949233
nik@nmastudio.co.uk

Client
Mr & Mrs Cohen

Project
182 Fordwych Road, NW2


Drawing Title
Proposed
Front Elevation
Rear Elevation

Status	Drawn	Checked
Tender	ML	NM
Scale	Date	
1:50@A1, 1:100@A3	August 2016	


Drwg. No. & Revision
122-GE01/02_T1

Information contained within this drawing is the sole copyright of NMA Studio Ltd and is not to be reproduced without express permission. No implied license exists. This drawing not to be used for land transfer or valuation purposes. Do not scale from this drawing. All dimensions & levels are to be checked on site by the contractor. Issued for purposes indicated only. Drawing errors and omissions to be reported to the architect.

Notes

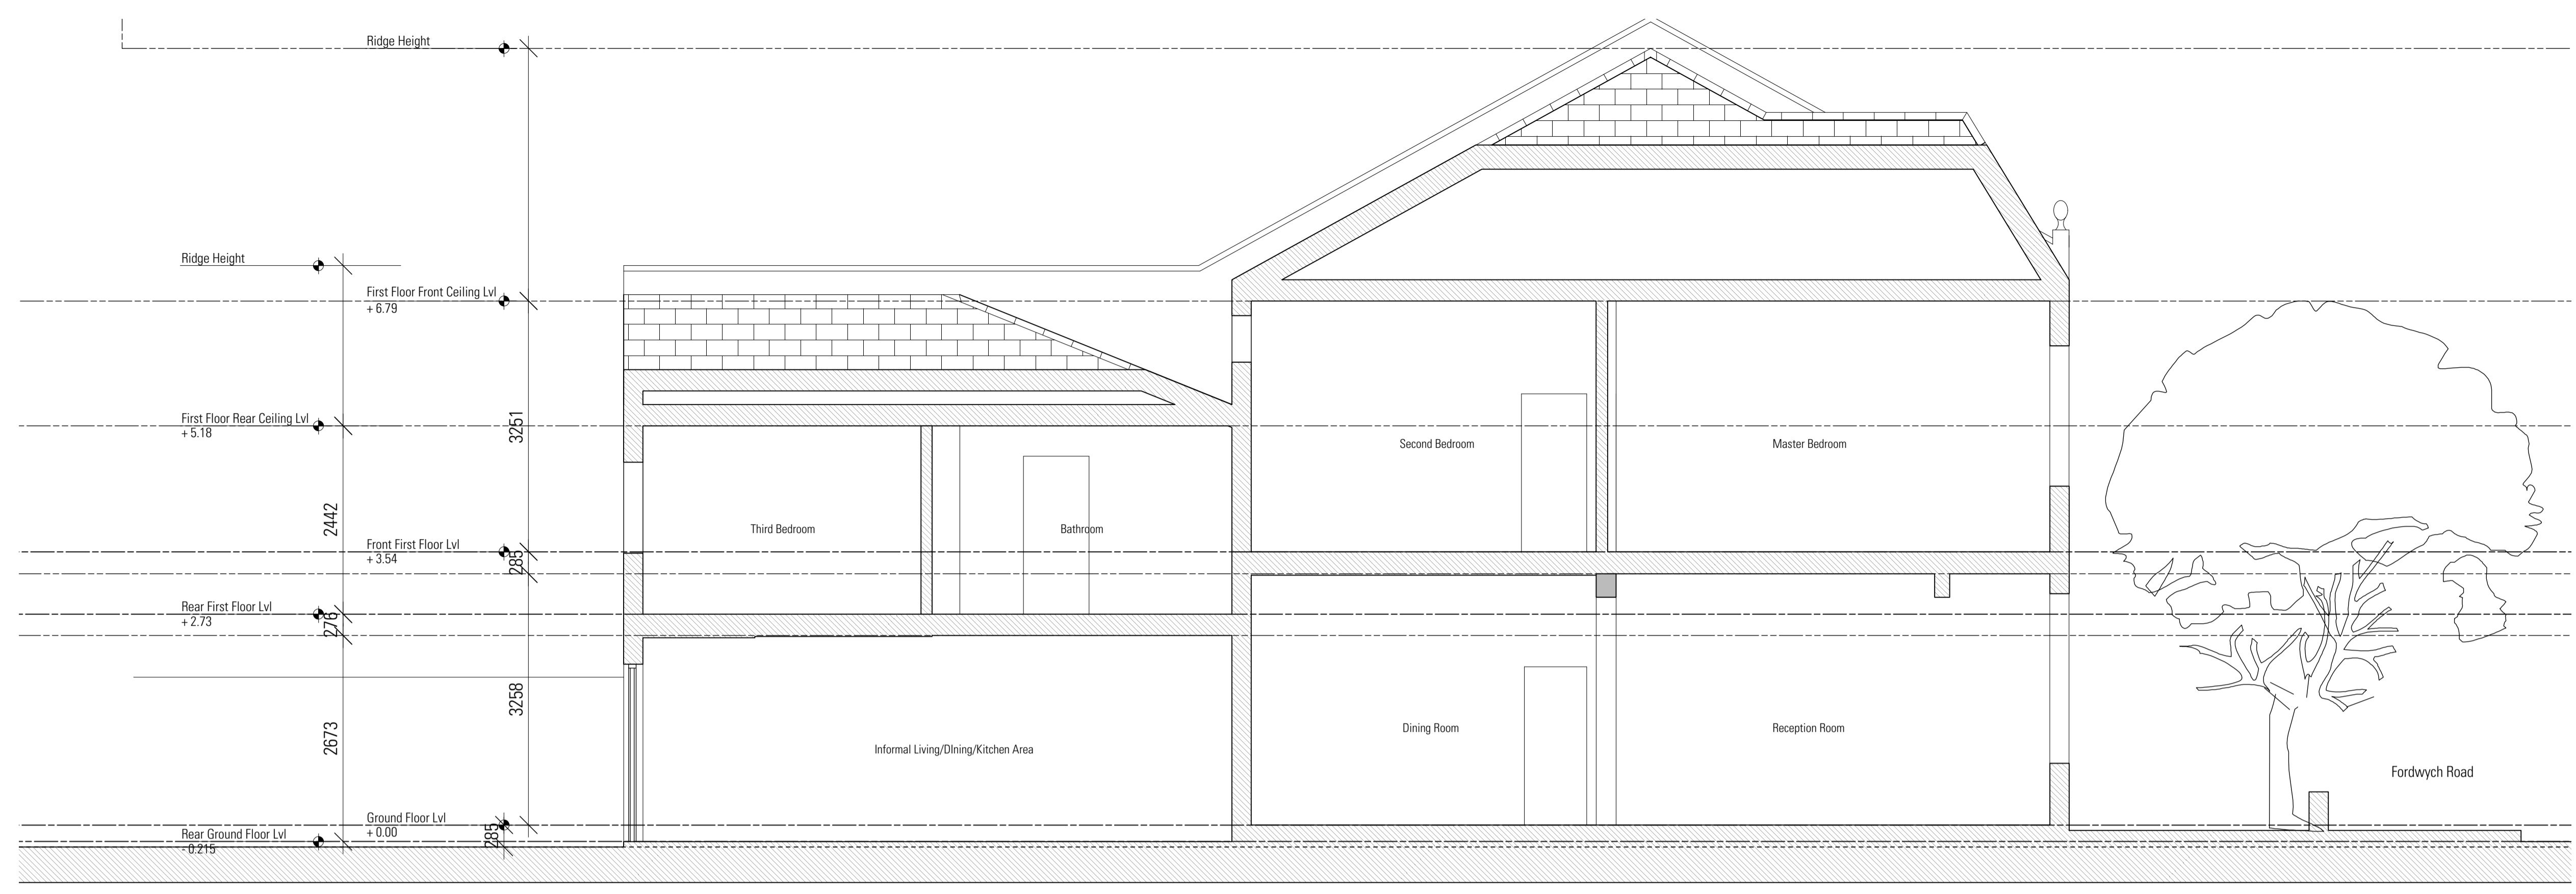

01 Existing Section AA
Scale 1:50@A1, 1:100@A3

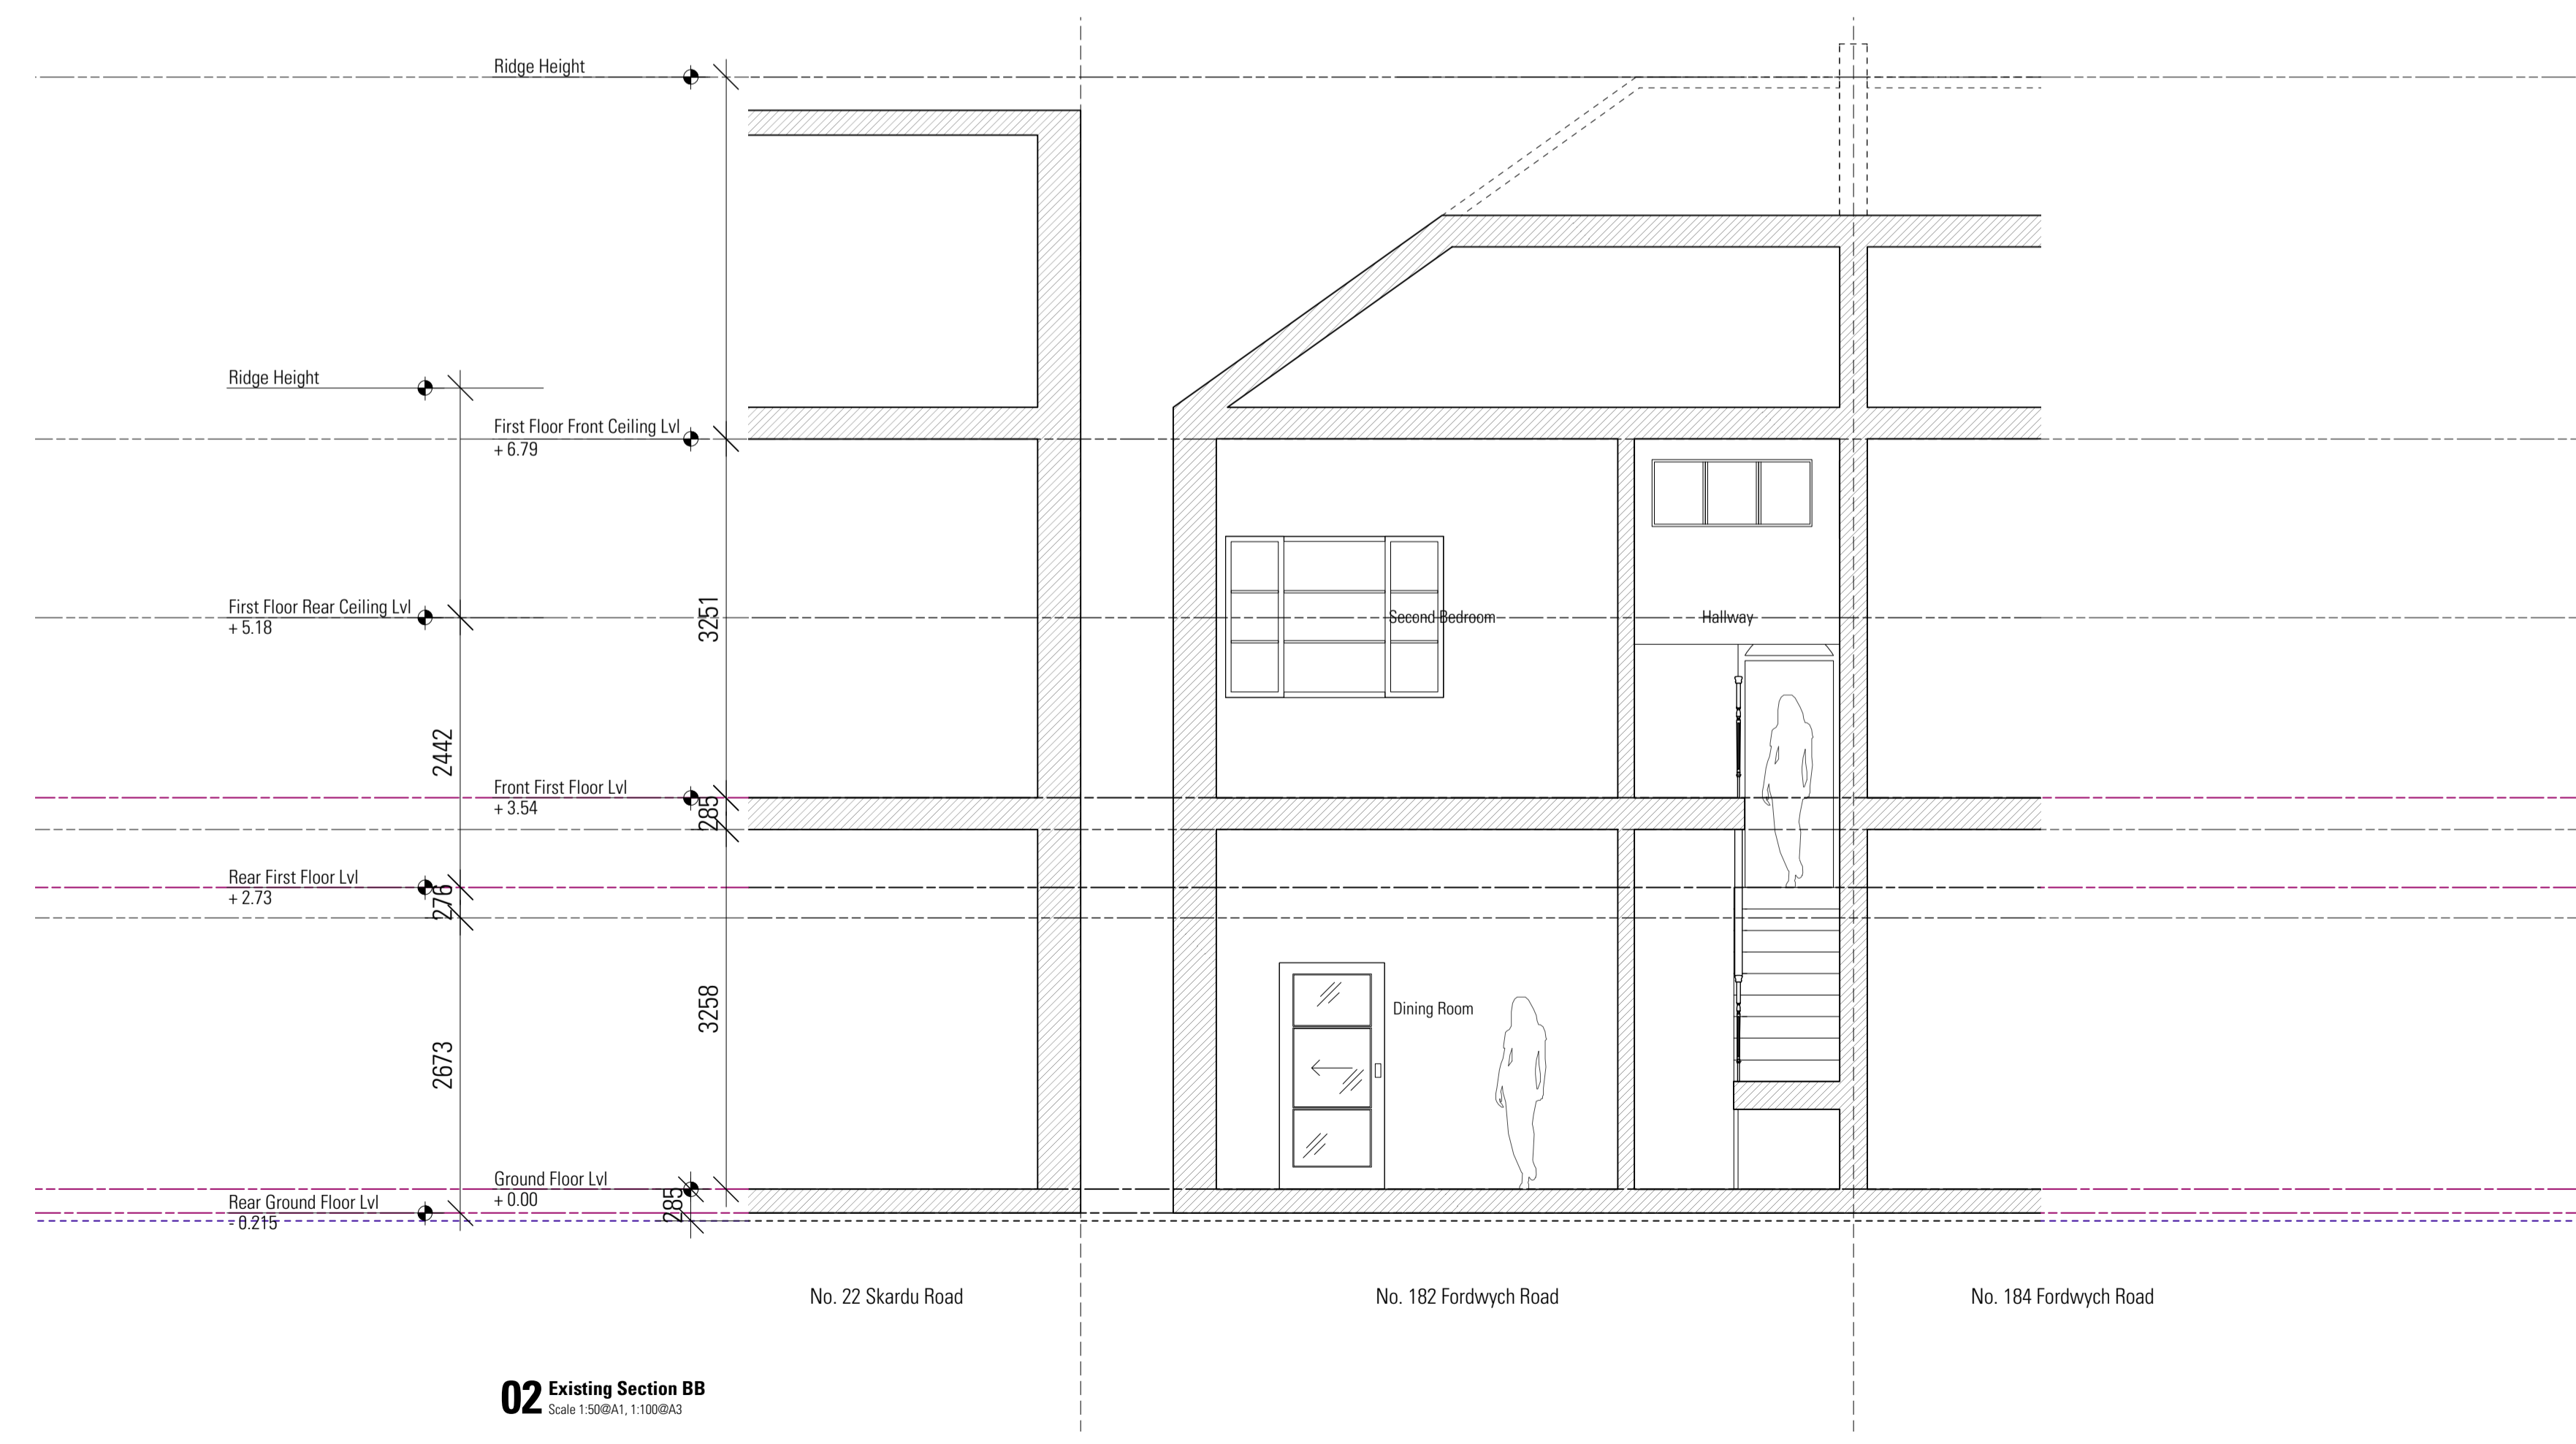

02 Existing Section BB
Scale 1:50@A1, 1:100@A3

T1 30/9/16 Issued for Tender

Revisions



Farringdon House
First Floor
105-107 Farringdon Road
London EC1R 5BU
T +447792949233
niki@nmastudio.co.uk

Client
Mr & Mrs Cohen

Project
182 Fordwych Road, NW2


Drawing Title
Proposed
Section AA
Section BB

Status	Drawn	Checked
Tender	ML	NM
Scale	Date	
1:50@A1, 1:100@A3	August 2016	

Drwg. No. & Revision
122-GS01/02_T1

Information contained within this drawing is the sole copyright of NMA Studio Ltd and is not to be reproduced without express permission. No implied license exists. This drawing not to be used for land transfer or valuation purposes. Do not scale from this drawing. All dimensions & levels are to be checked on site by the contractor. Issued for purposes indicated only. Drawing errors and omissions to be reported to the architect.

Notes

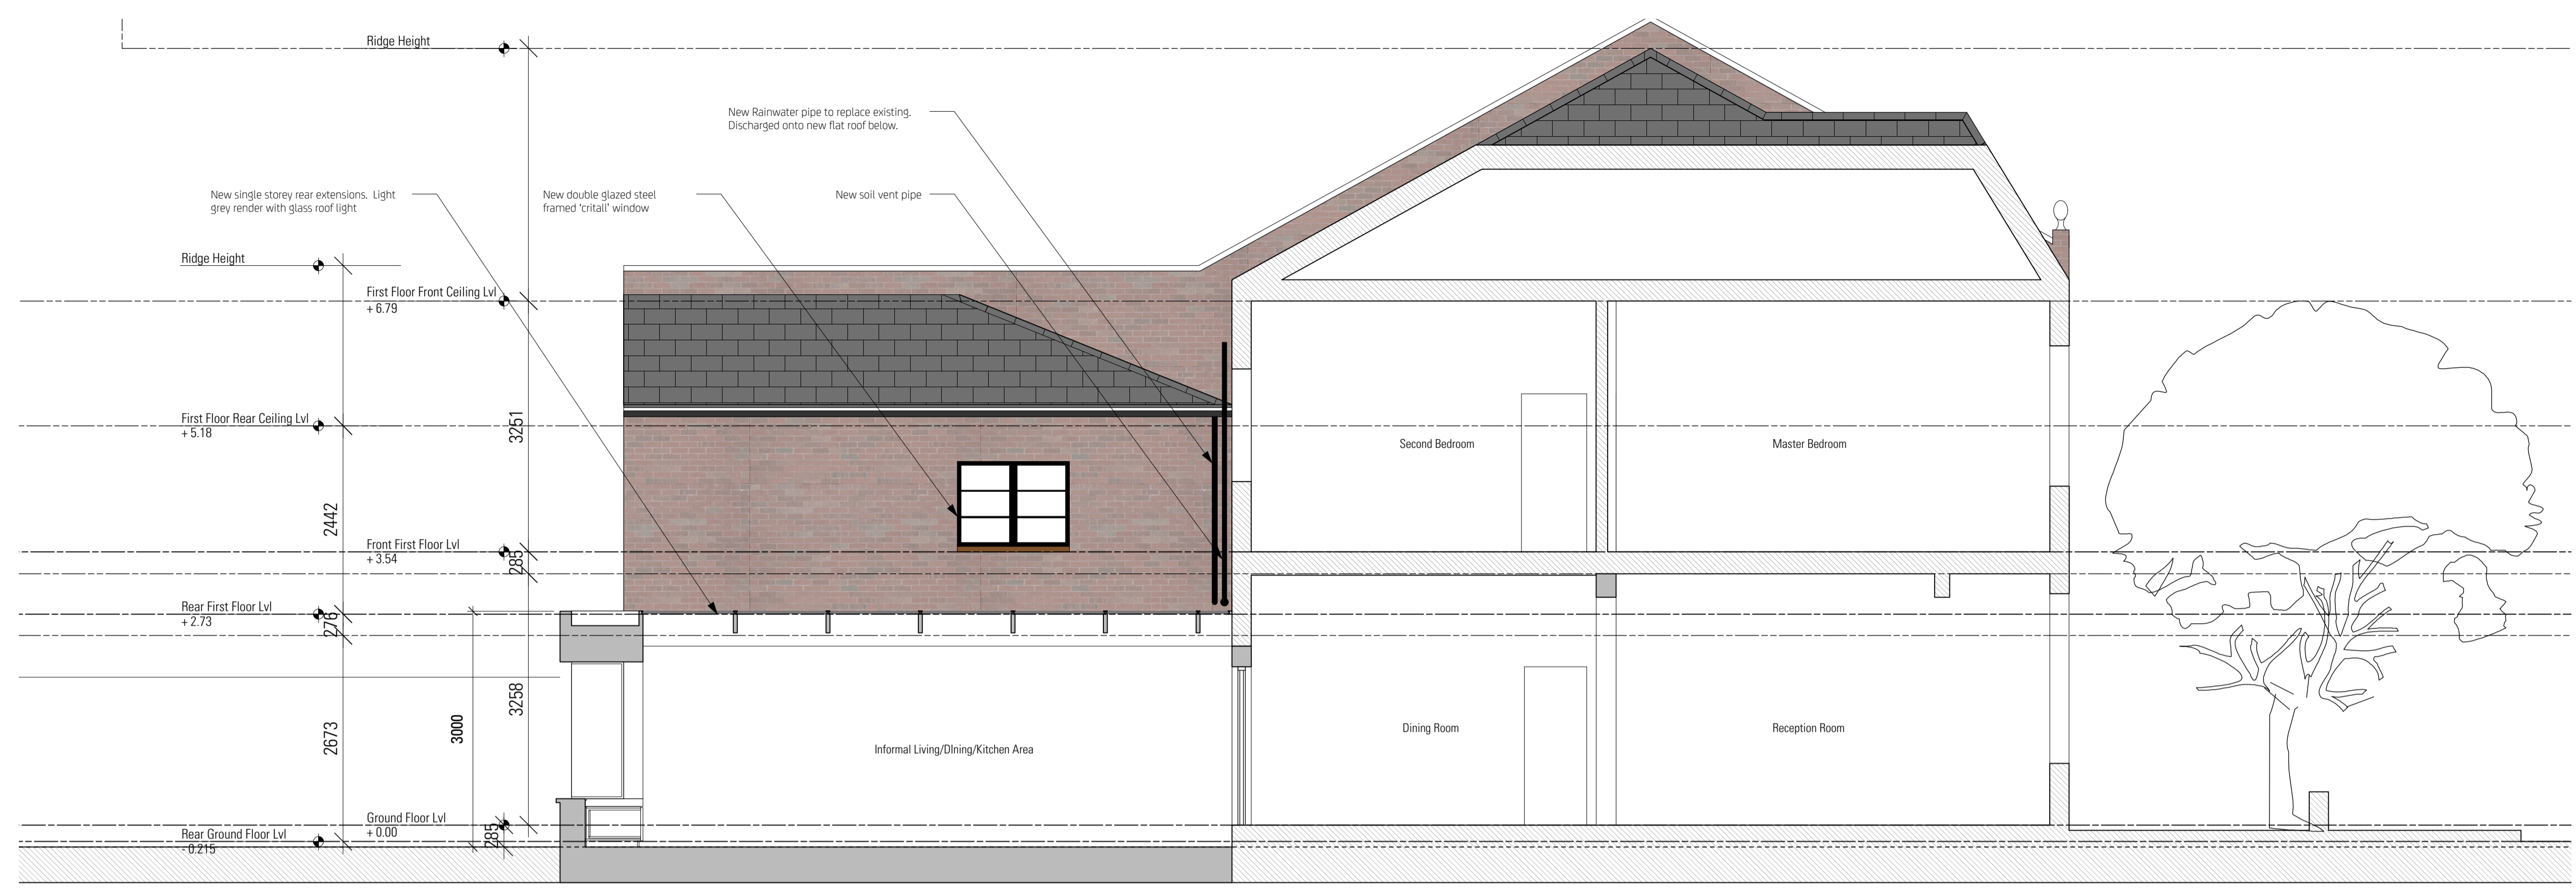

03 Existing Section CC
Scale 1:50@A1, 1:100@A3

T1 30/9/16 Issued for Tender

Revisions

No.	Description



Farringdon House
First Floor
105-107 Farringdon Road
London EC1R 3BU
T +447792949233
niki@nmastudio.co.uk

Client
Mr & Mrs Cohen

Project
182 Fordwych Road, NW2

Drawing Title
Proposed
Section CC

Status	Drawn	Checked
Tender	ML	NM
Scale	Date	
1:50@A1, 1:100@A3	August 2016	

Drwg. No. & Revision
122-GS03_T1

