



Information contained within this drawing is the sole copyright of NMA Studio Ltd and is not to be reproduced without express permission. No implied license exists. This drawing not to be used for land transfer or valuation purposes. Do not scale from this drawing. All dimensions & levels are to be checked on site by the contractor. Issued for purposes indicated only. Drawing errors and omissions to be reported to the architect.

Notes

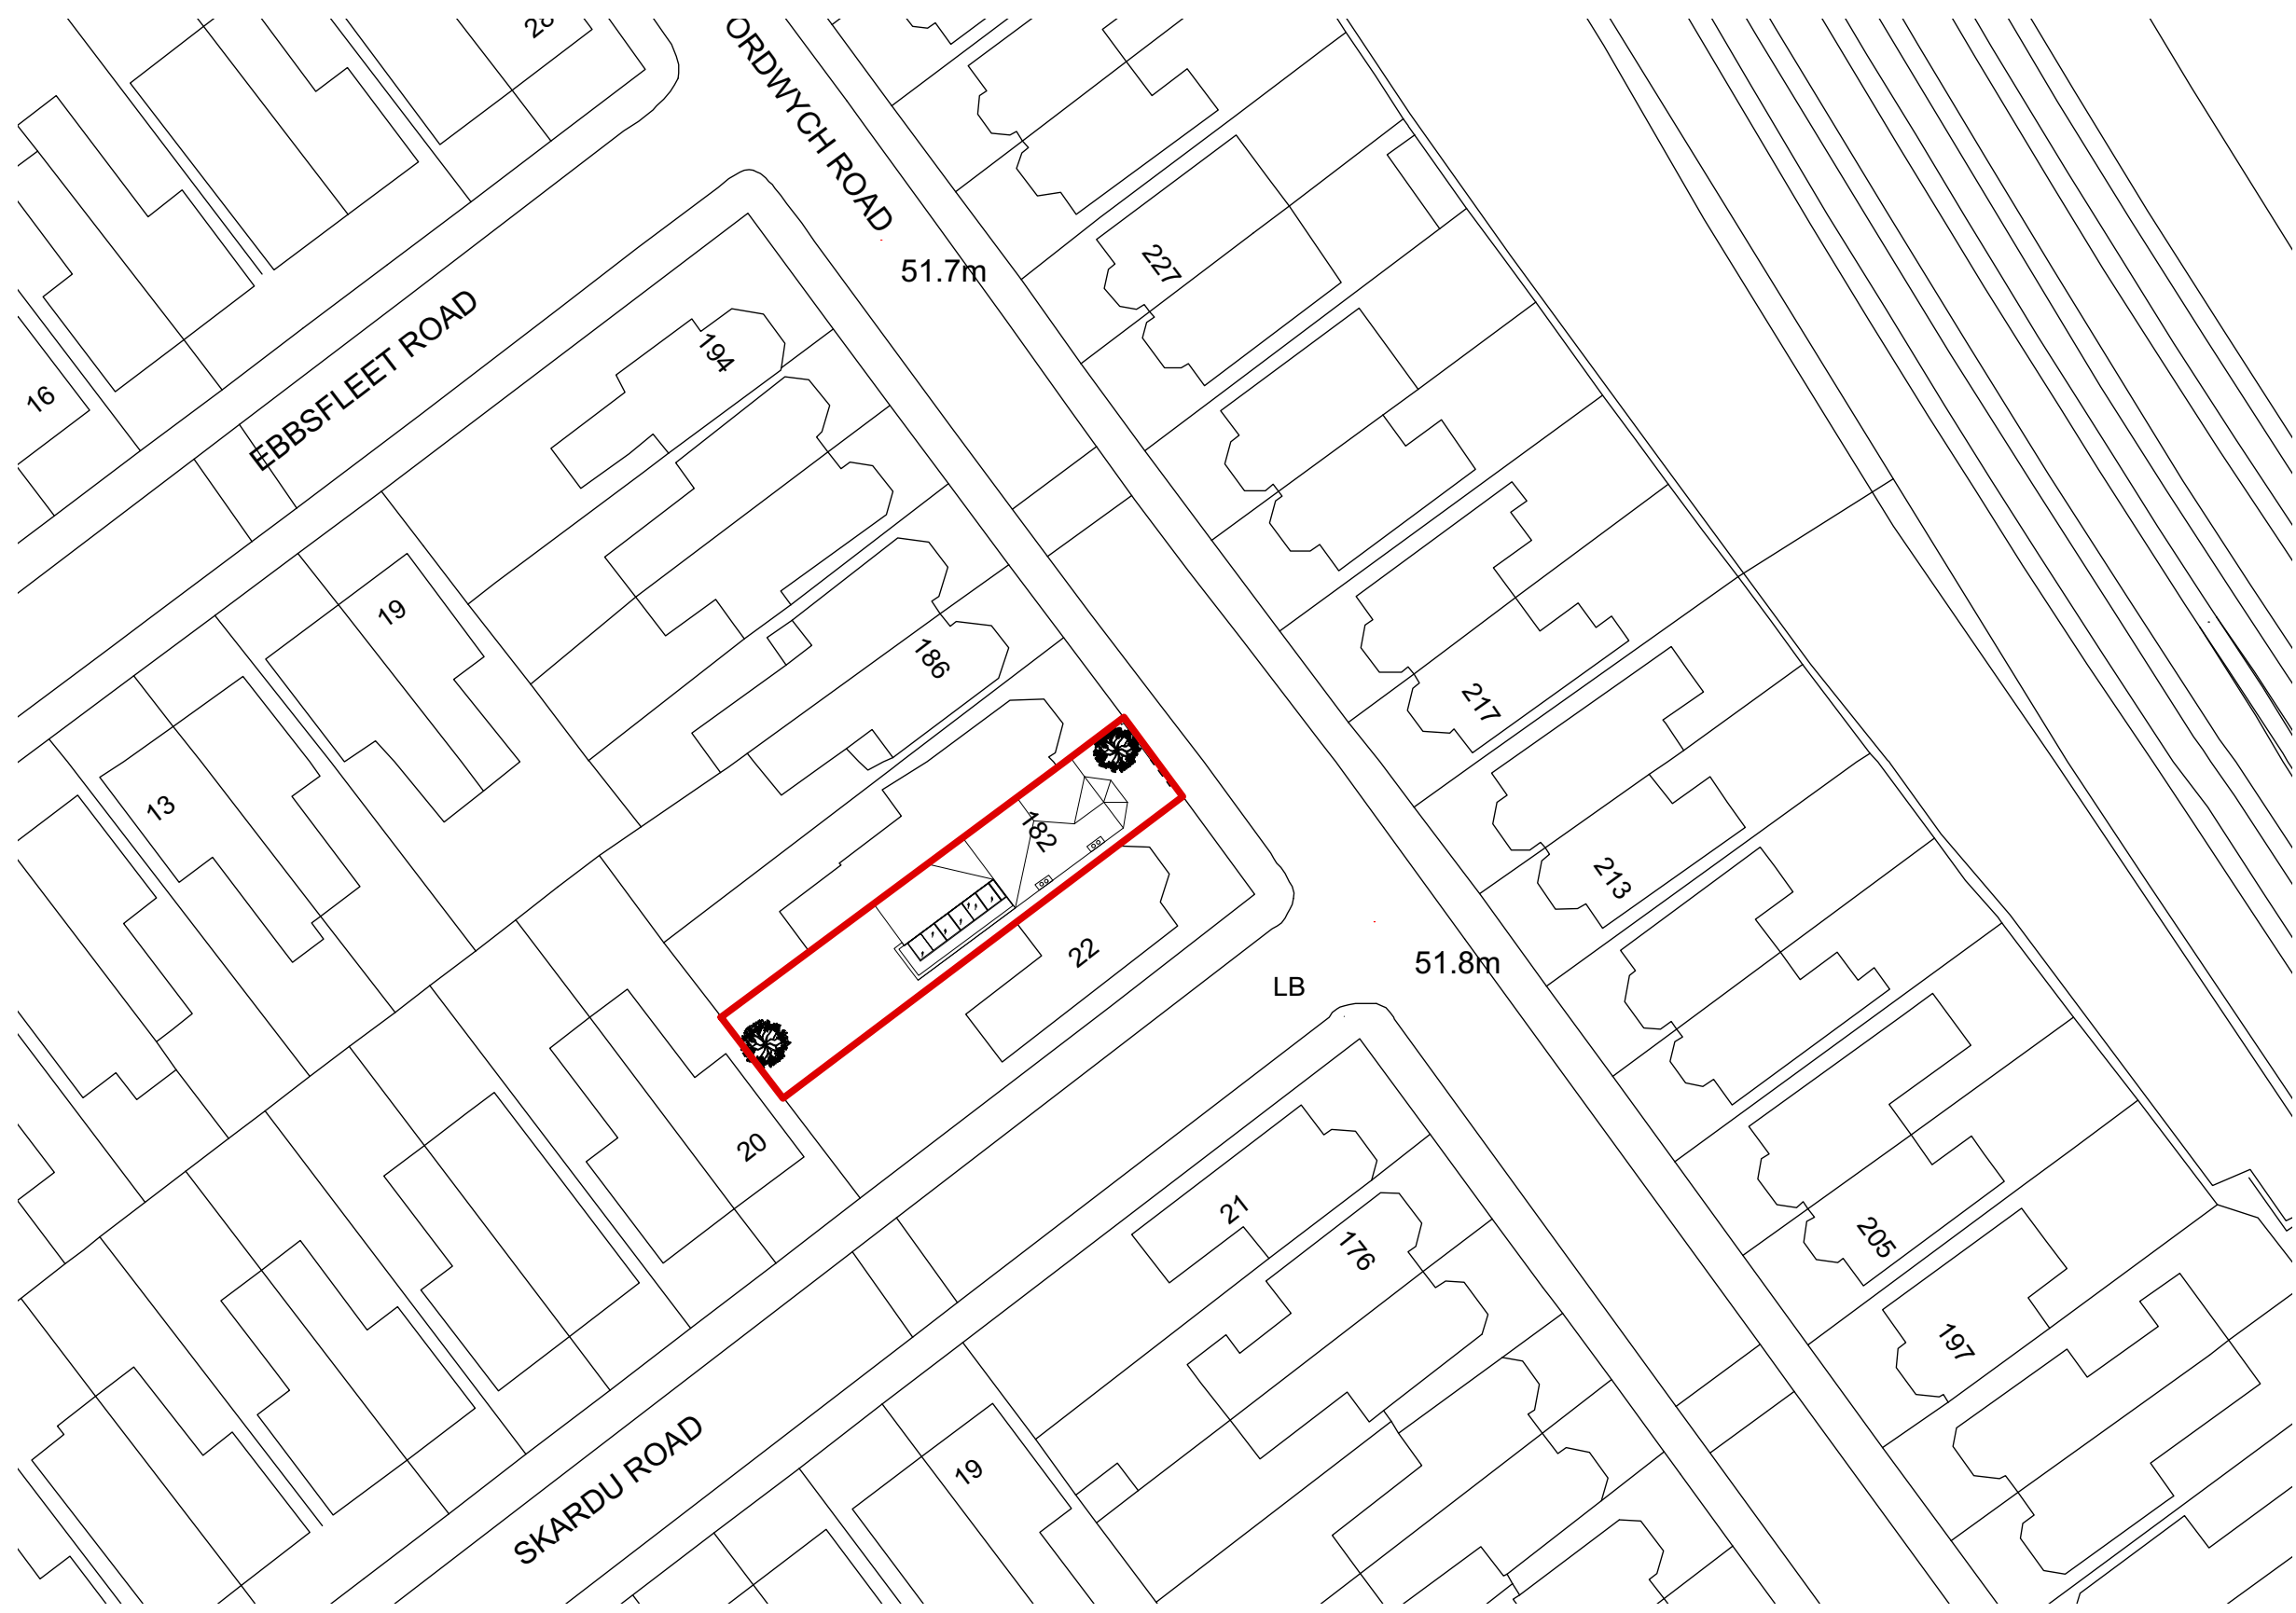

P1 10/10/16 Issued for Planning

Revisions

 

Farrington House  
First Floor  
105-107 Farrington Road  
London EC1R 3BU  
T +447752949233  
niki@nmastudio.co.uk

Client  
Mr & Mrs Cohen

Project  
182 Fordwych Road, NW2

Drawing Title  
Proposed Site Plan

Status	Drawn	Checked
Planning	NM	Checked By

Scale	Date
1:500 @ A3	Date

Drwg. No. & Revision  
**122-S02**

