




Sample of LED brick light



Sample of Frameless Glass Conservatory

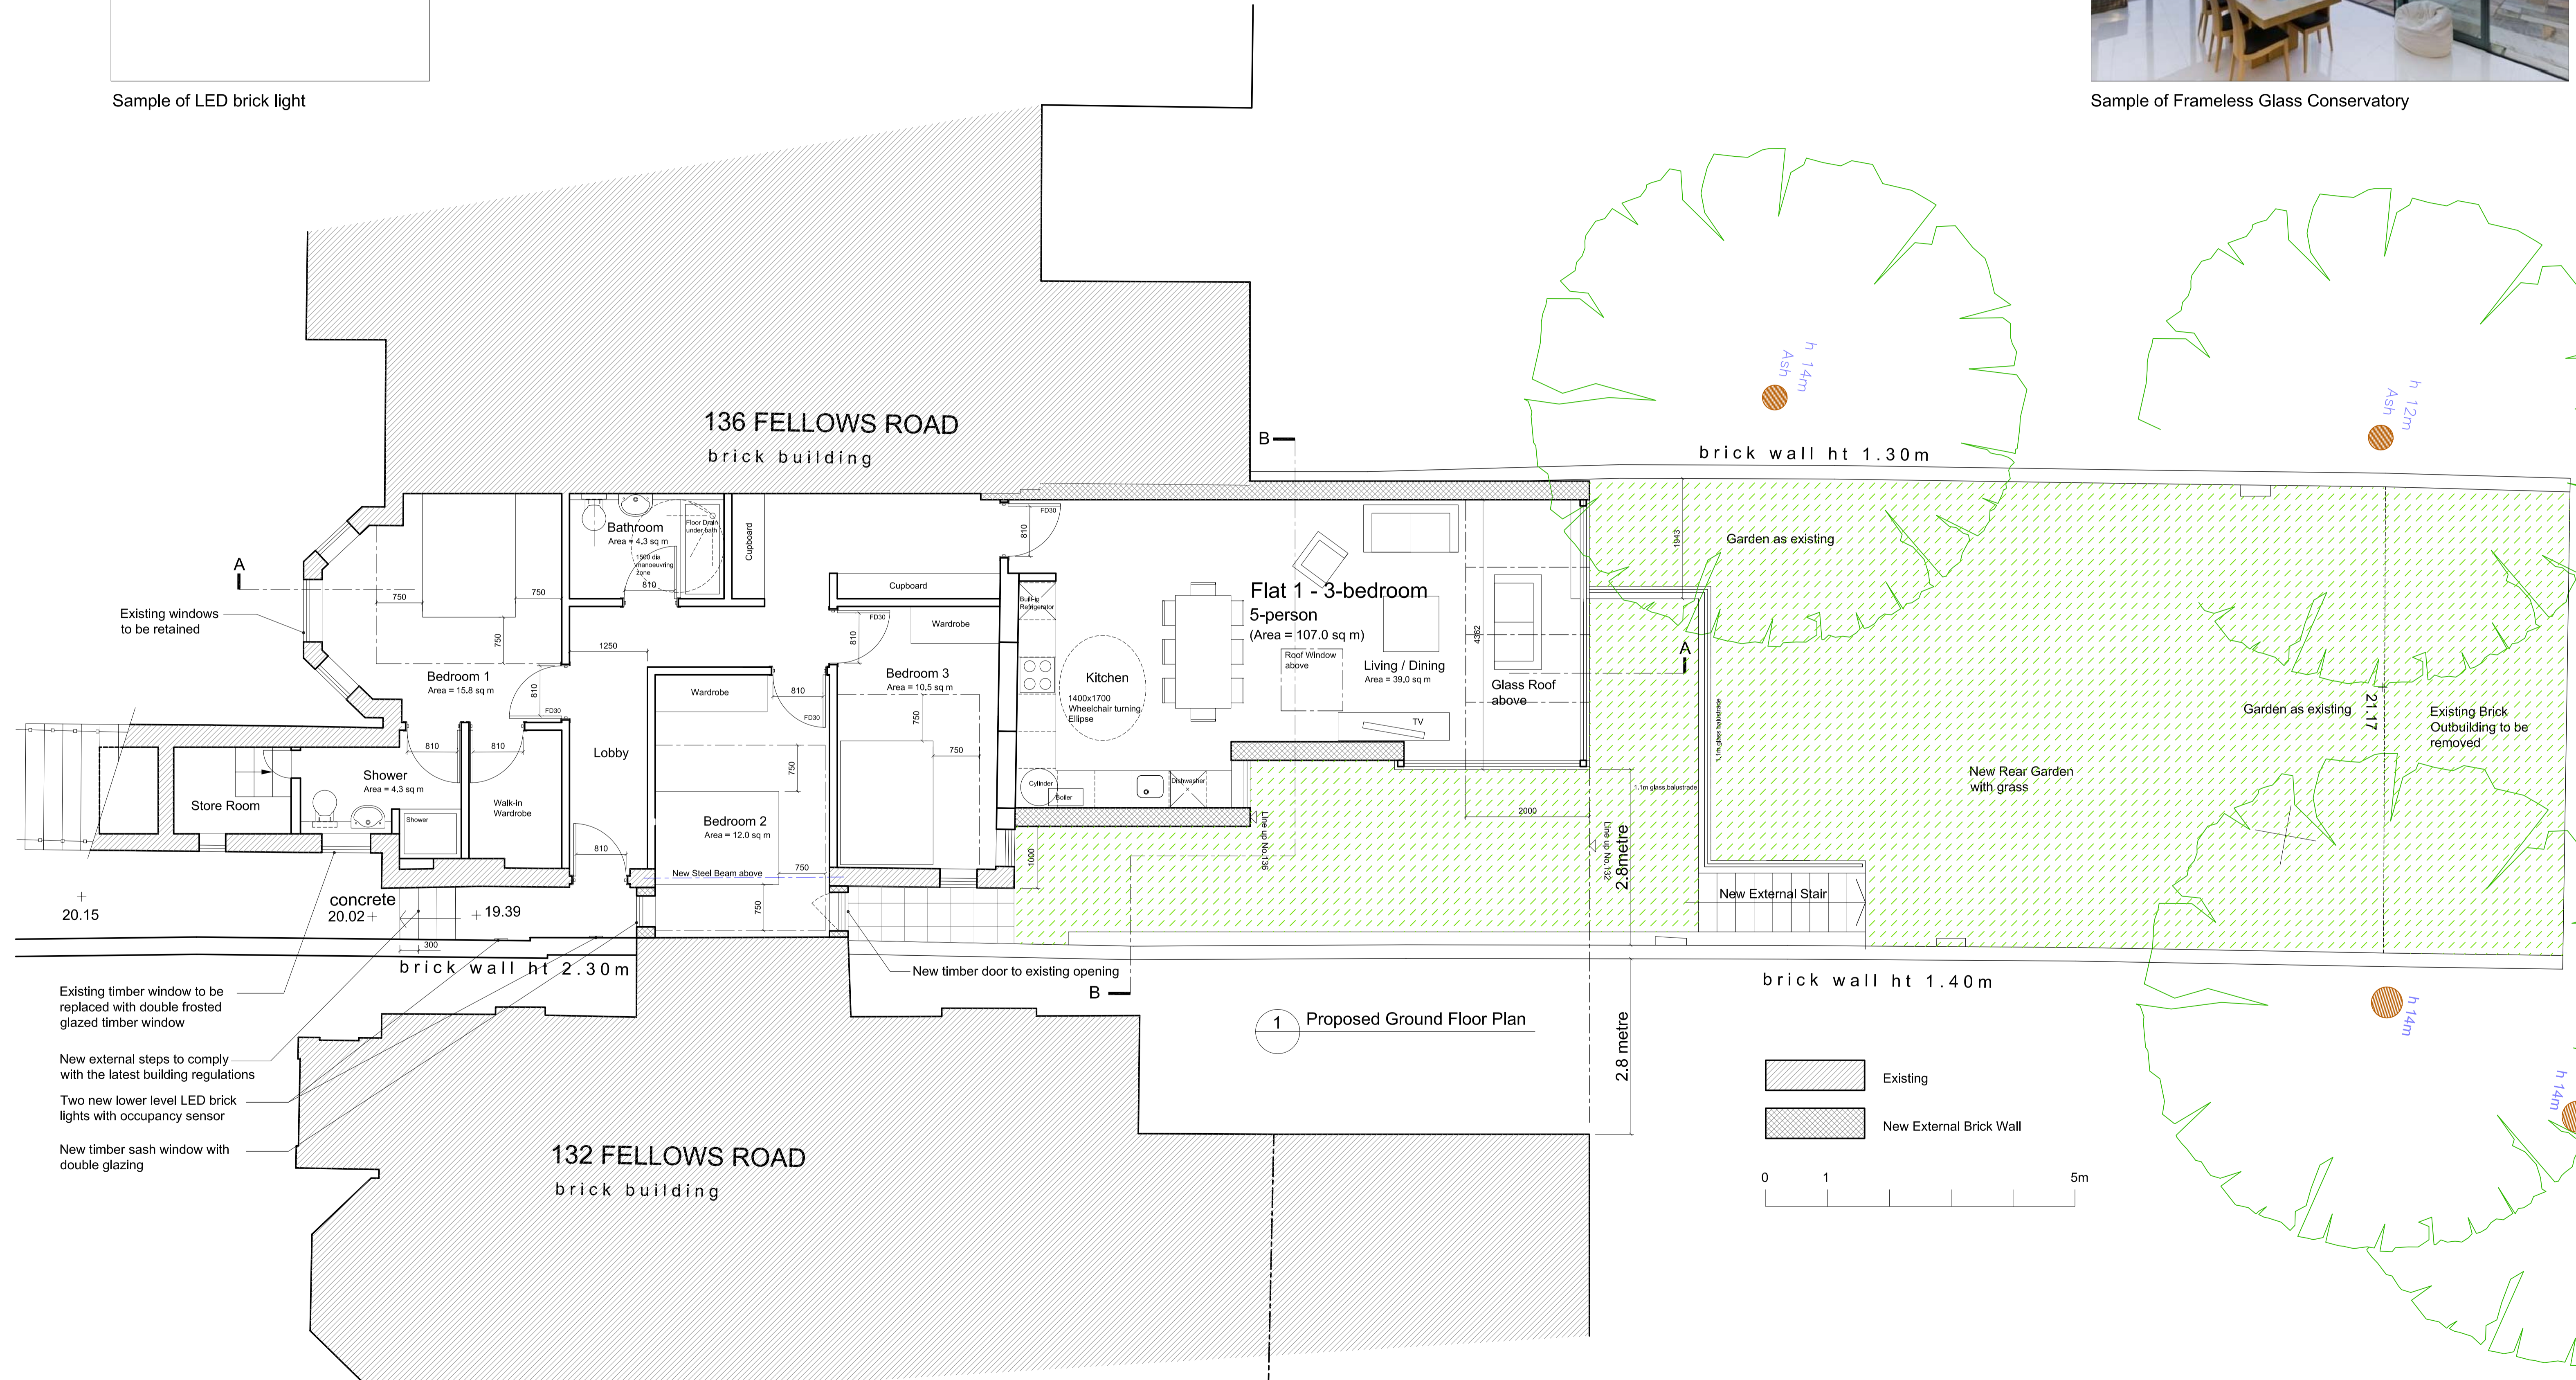

- Existing windows to be retained
- Existing timber window to be replaced with double frosted glazed timber window
- New external steps to comply with the latest building regulations
- Two new lower level LED brick lights with occupancy sensor
- New timber sash window with double glazing

GENERAL NOTES

All dimensions are in millimetres

REVISION

REVISION	DESCRIPTION
A	AUG 15] Revise the scheme to address the pre-planning comments
B	SEP 15] Change the upper section of rear garden layout
C	SEP 15] Change the rear sunken courtyard layout
D	SEP 16] Revise the scheme to single storey rear extension
E	OCT 16] Add the detail of the lower level entrance lights

Ko and Partners
72A Dismal Road
London SW15 2DX

Project: 134 Fellows Road, London NW3 3JH

FOR APPROVAL

PROPOSED GROUND FLOOR PLAN

T 020 8785 3501
E postbox@koandpartners.co.uk

426-A-006
Date: OCT 2016

Revision:
Scale: 1:50@A1

Client:
MR M Nourani