

Key Plan:

CDM:

⚠ Risks

Notes:

■ Existing Structure

Project: **20 Red Lion Street**

Project Number: **2077**

Drawing Title:  
**Planning - Existing - General  
Arrangement Plan - Ground Floor**

Drawing No.  
**2077\_X\_GA(00)02\_EX**


Scale@A1: **1 : 100**

Issued for: **Planning**

Revision:  
**P01 05.10.16 Issued For Planning**

**Orms**  
1 Oliver's Yard  
55-71 City Road  
London  
EC1Y 1HQ  
0207 833 8533  
orms@orms.co.uk  
orms.co.uk

Do not scale. All dimensions to be confirmed on site. Information contained in this drawing is the sole copyright of Orms designers + architects ltd and is not to be reproduced without permission.

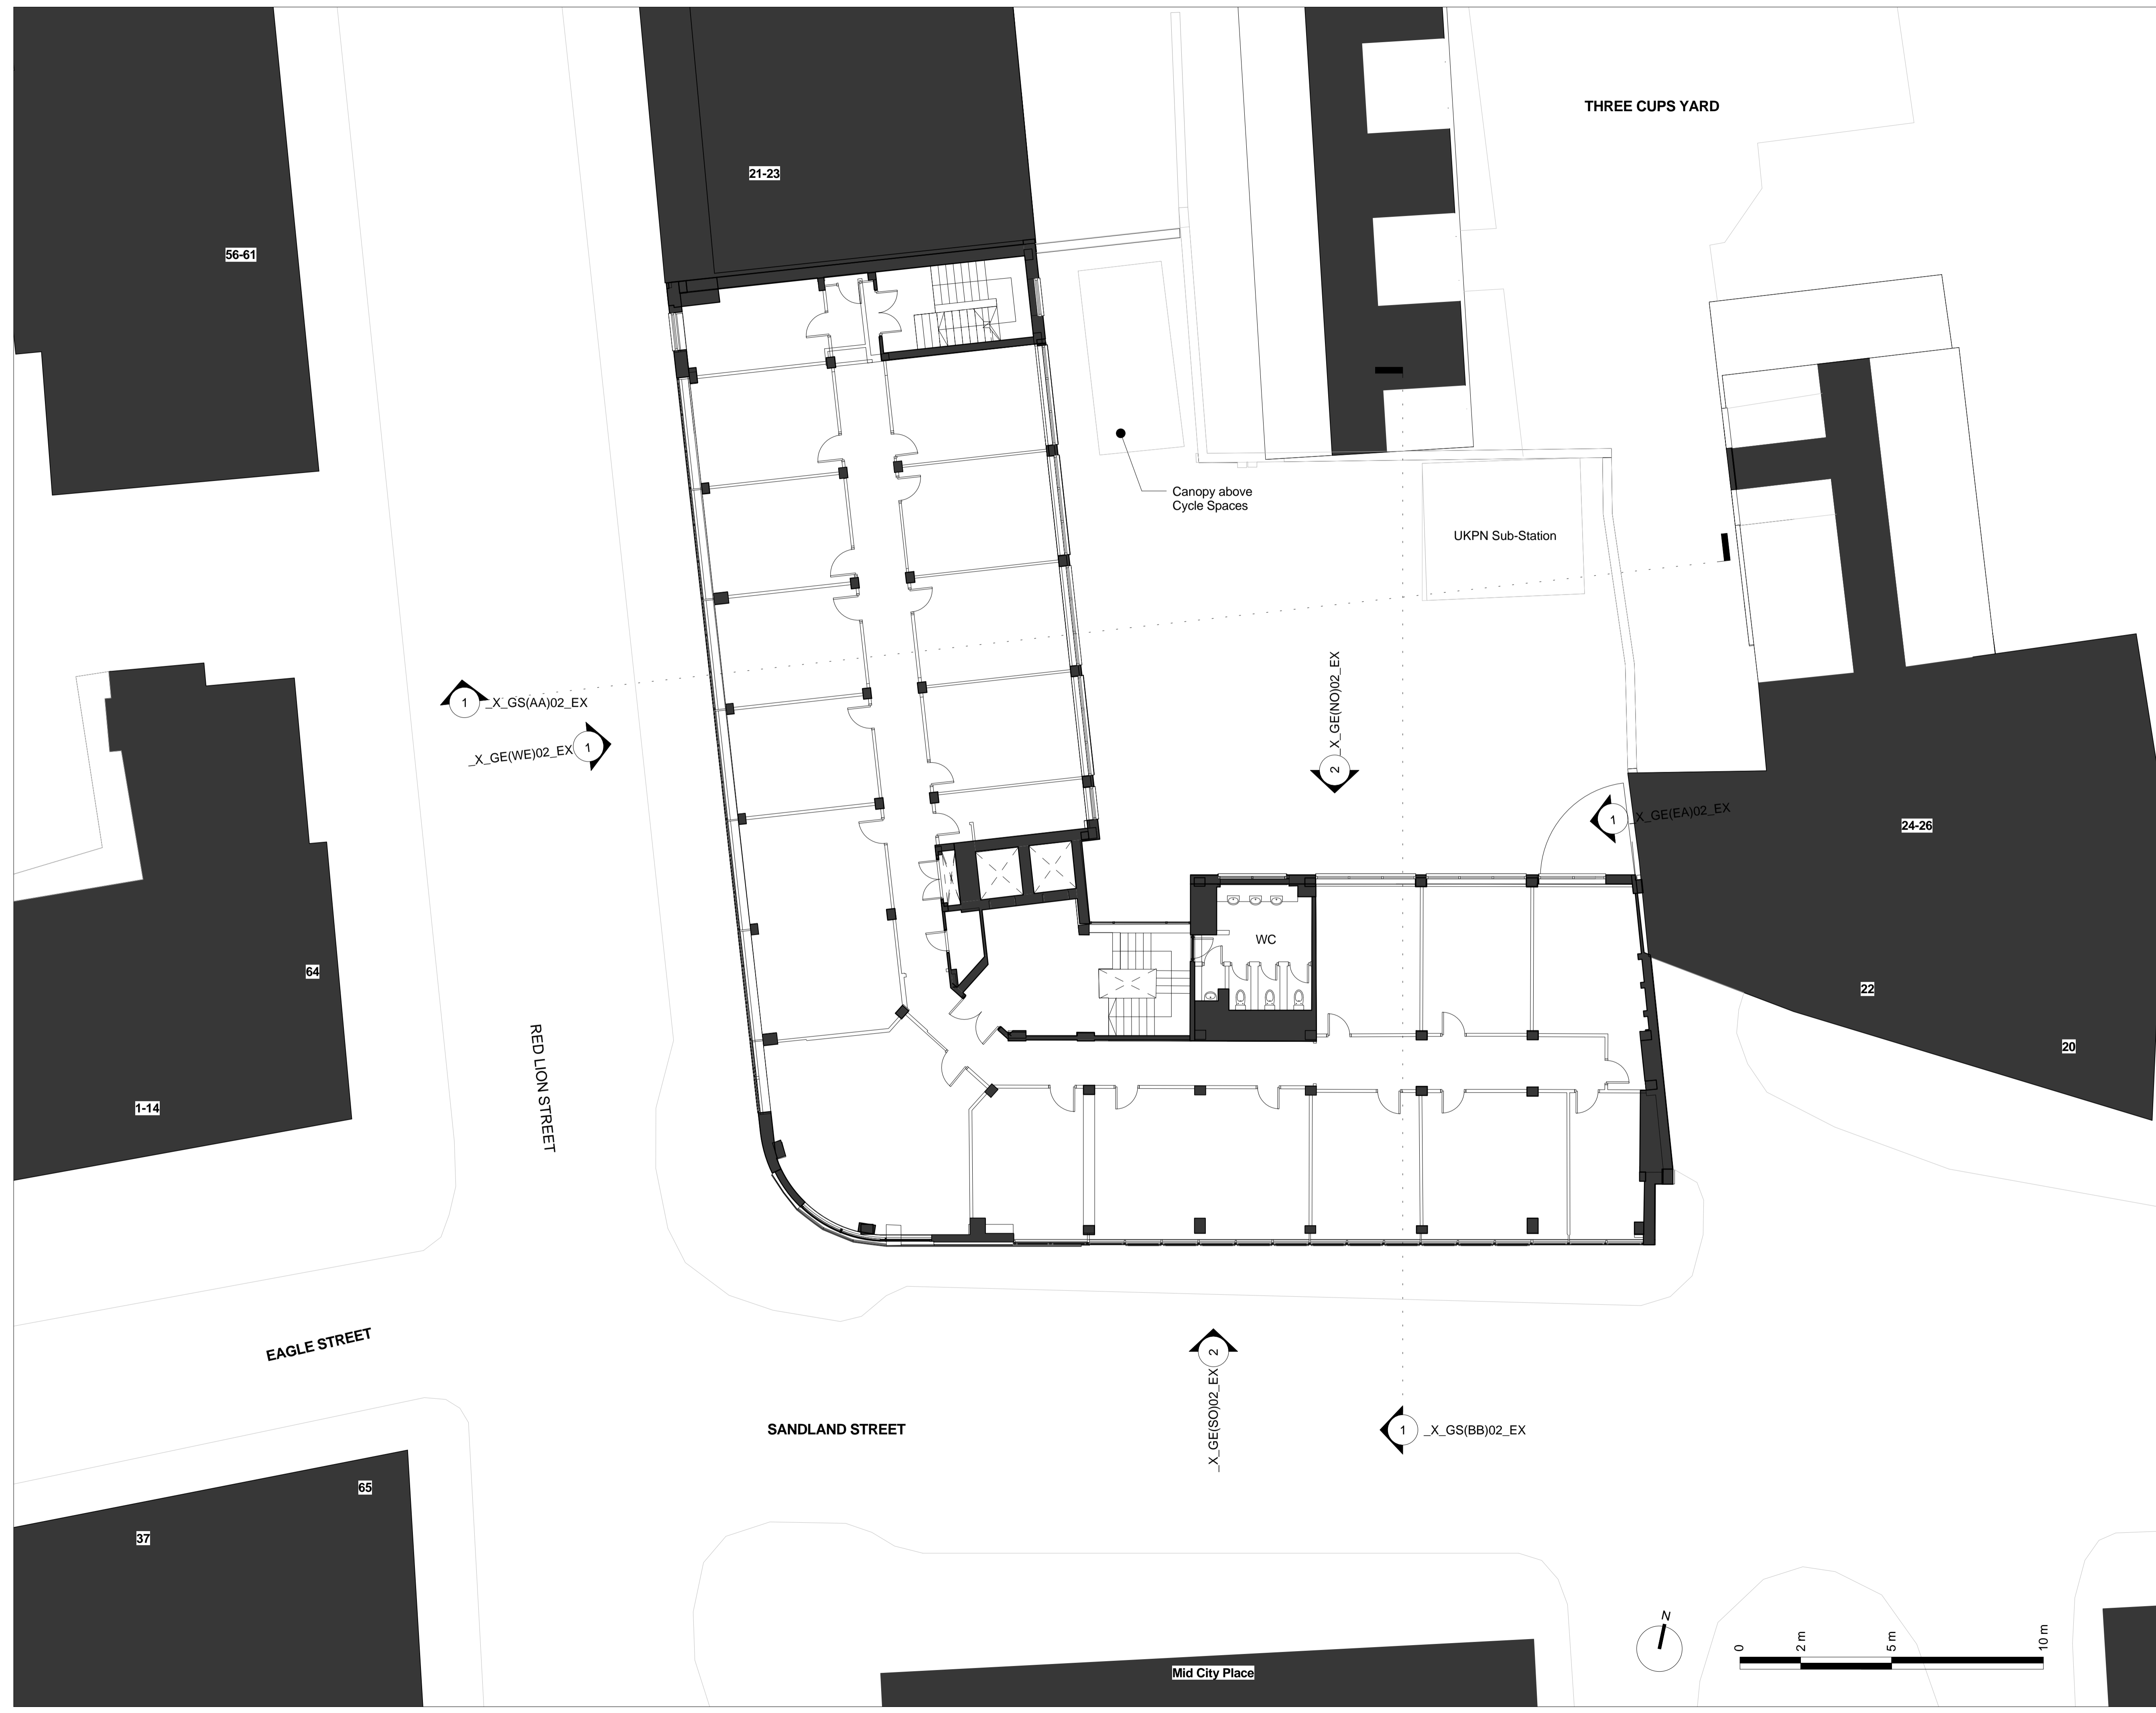

Key Plan:

CDM:

⚠ Risks

Notes:

■ Existing Structure

Project: **20 Red Lion Street**

Project Number: **2077**

Drawing Title:  
**Planning - Existing - General  
Arrangement Plan - First Floor**

Drawing No.  
**2077\_X\_GA(01)02\_EX**


Scale@A1: **1 : 100**

Issued for: **Planning**

Revision:  
**P01 05.10.16 Issued For Planning**

**Orms**  
1 Oliver's Yard  
55-71 City Road  
London  
EC1Y 1HQ  
0207 833 8533  
orms@orms.co.uk  
orms.co.uk

Do not scale. All dimensions to be confirmed on site. Information contained in this drawing is the sole copyright of Orms designers + architects ltd and is not to be reproduced without permission.

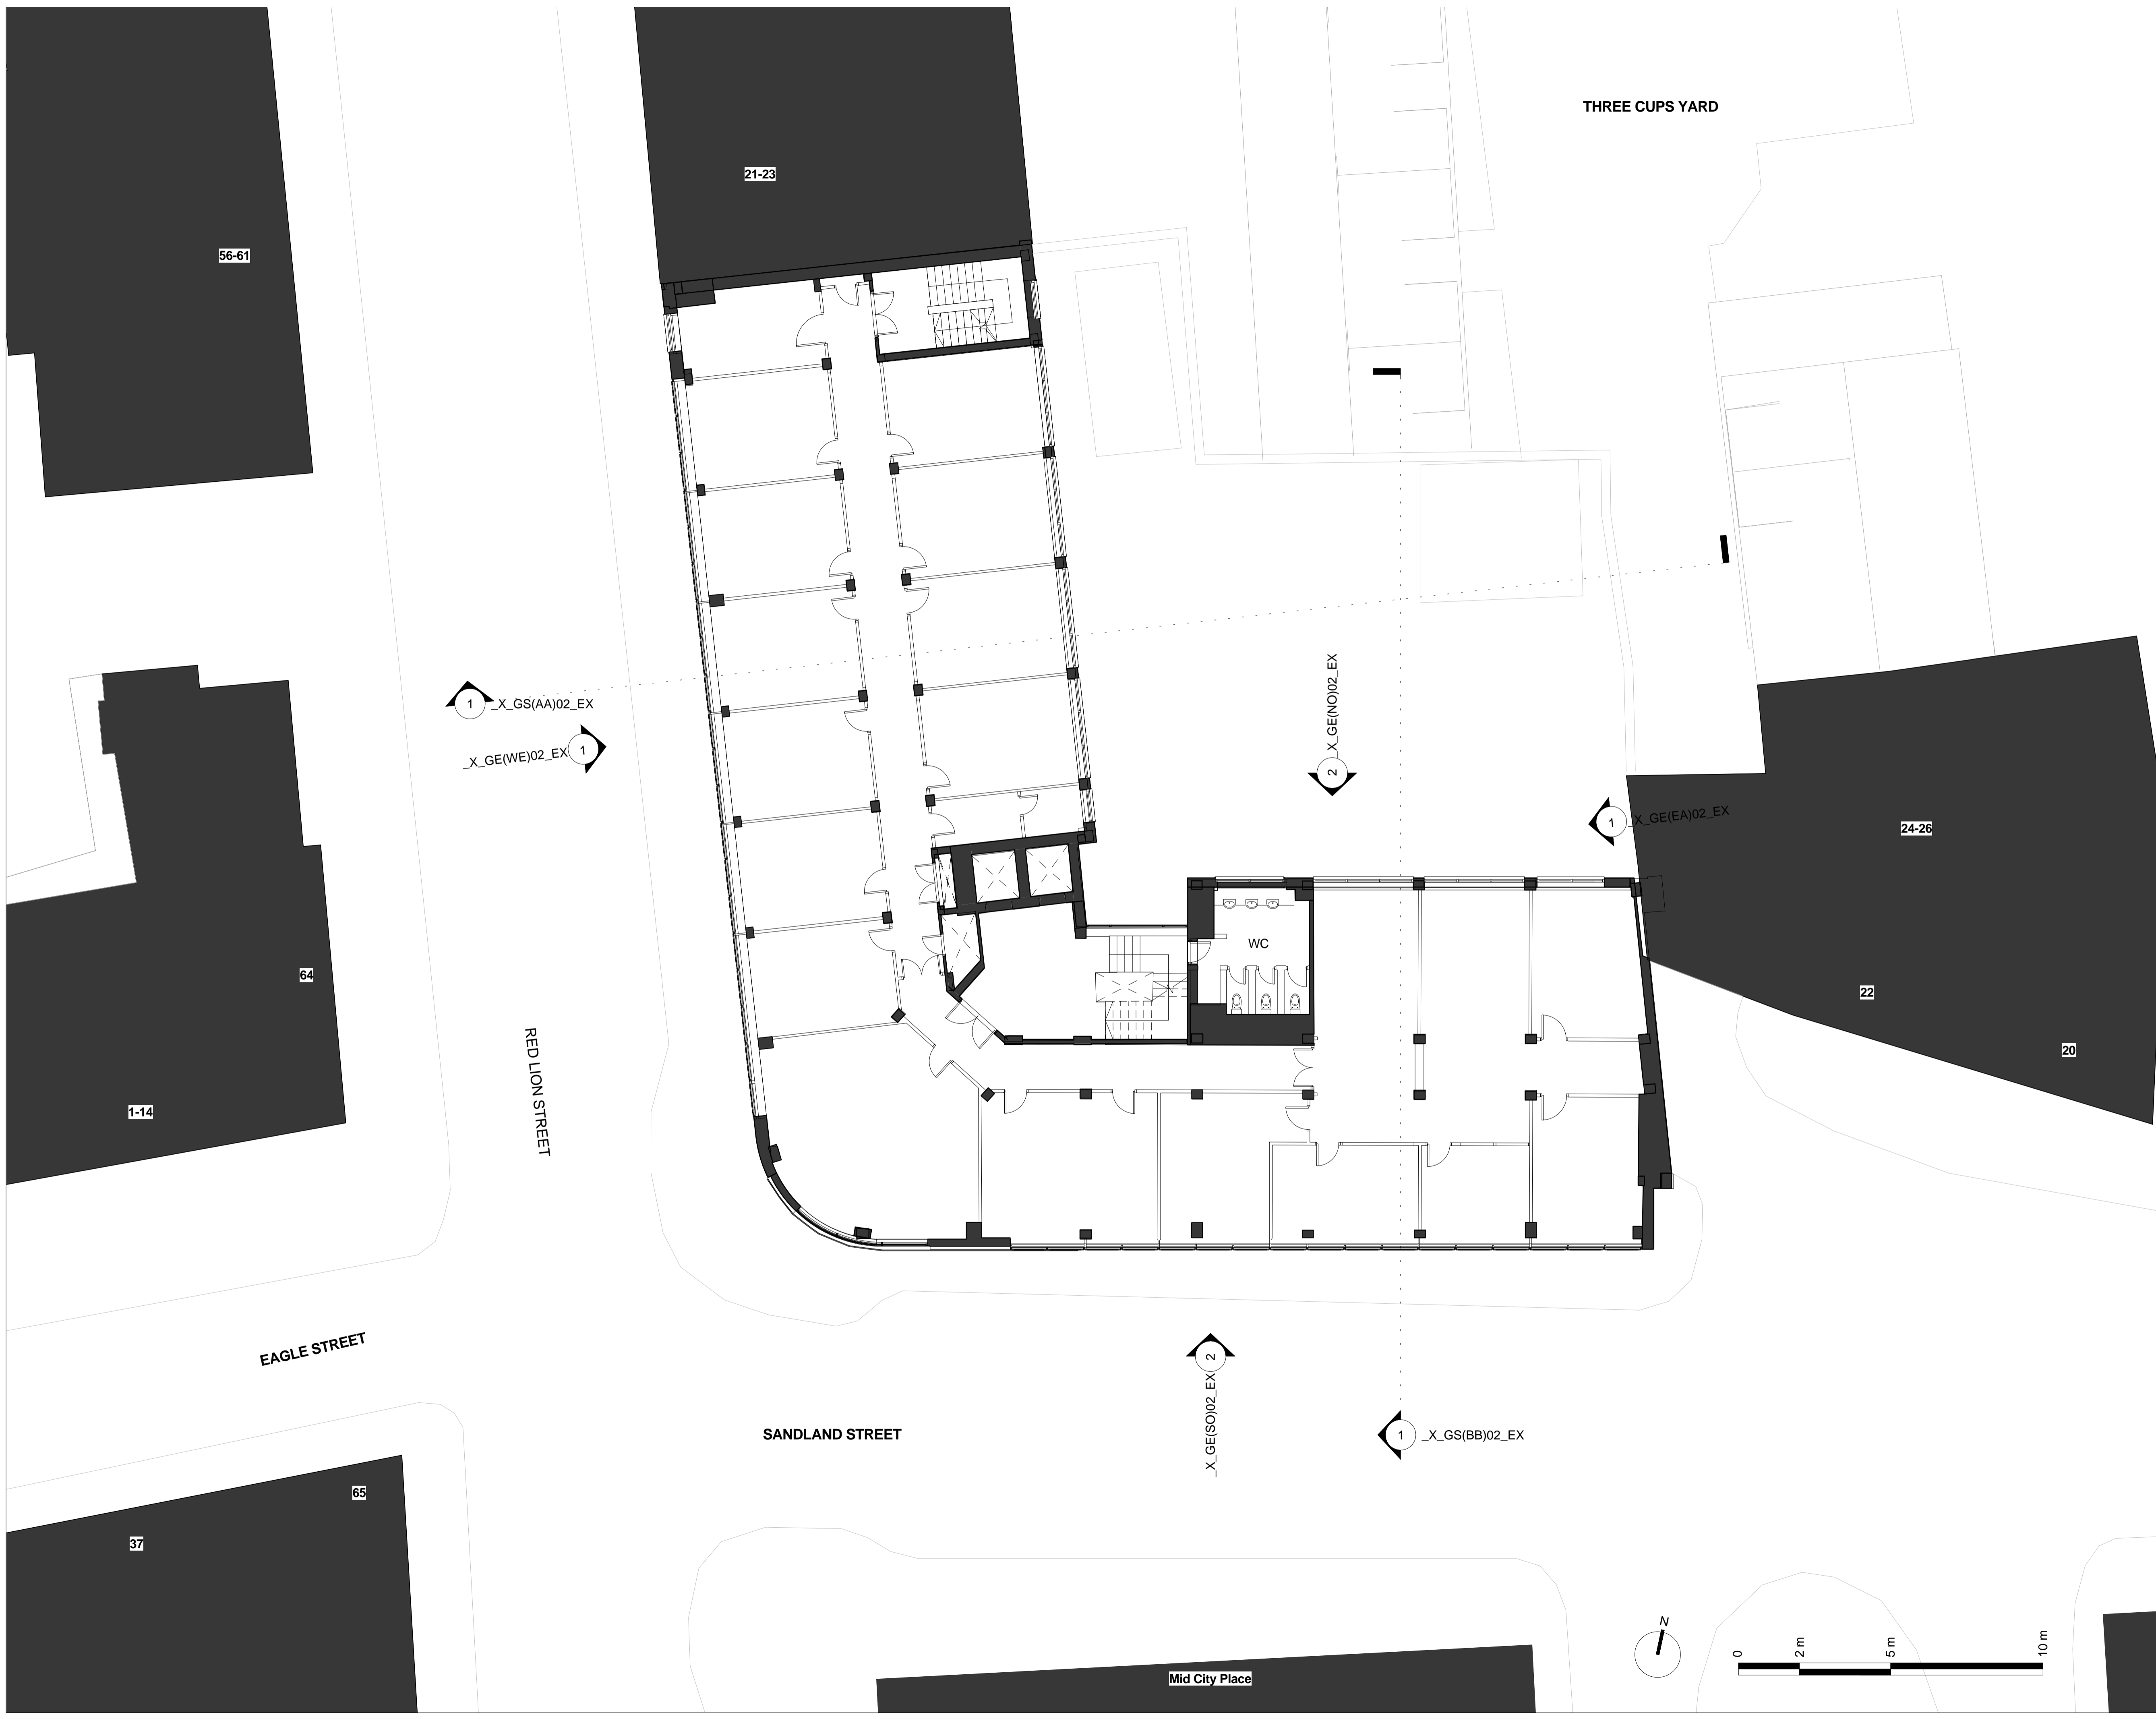

Key Plan:

CDM:

⚠ Risks

Notes:

■ Existing Structure

Project: **20 Red Lion Street**

Project Number: **2077**

Drawing Title:  
**Planning - Existing - General  
Arrangement Plan - Second Floor**

Drawing No.  
**2077\_X\_GA(02)02\_EX**



Scale@A1: **1 : 100**

Issued for: **Planning**

Revision:  
**P01 05.10.16 Issued For Planning**

**Orms**  
1 Oliver's Yard  
55-71 City Road  
London  
EC1Y 1HQ  
0207 833 8533  
orms@orms.co.uk  
orms.co.uk

Do not scale. All dimensions to be confirmed on site. Information contained in this drawing is the sole copyright of Orms designers + architects ltd and is not to be reproduced without permission.

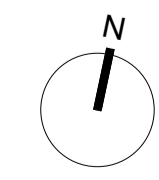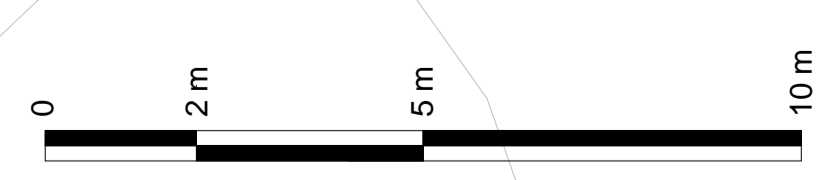



Key Plan:

CDM:



Notes:

Existing Structure

Project: 20 Red Lion Street

Project Number: 2077

Drawing Title:  
**Planning - Existing - General  
 Arrangement Plan - Third Floor**

Drawing No.

**2077\_X\_GA(03)02\_EX**


Scale@A1: 1 : 100

Issued for: **Planning**

Revision:  
**P01 05.10.16 Issued For Planning**

**Orms**  
 1 Oliver's Yard  
 55-71 City Road  
 London  
 EC1Y 1HQ  
 0207 833 8533  
 orms@orms.co.uk  
 orms.co.uk

Do not scale. All dimensions to be confirmed on site. Information contained in this drawing is the sole copyright of Orms designers + architects ltd and is not to be reproduced without permission.

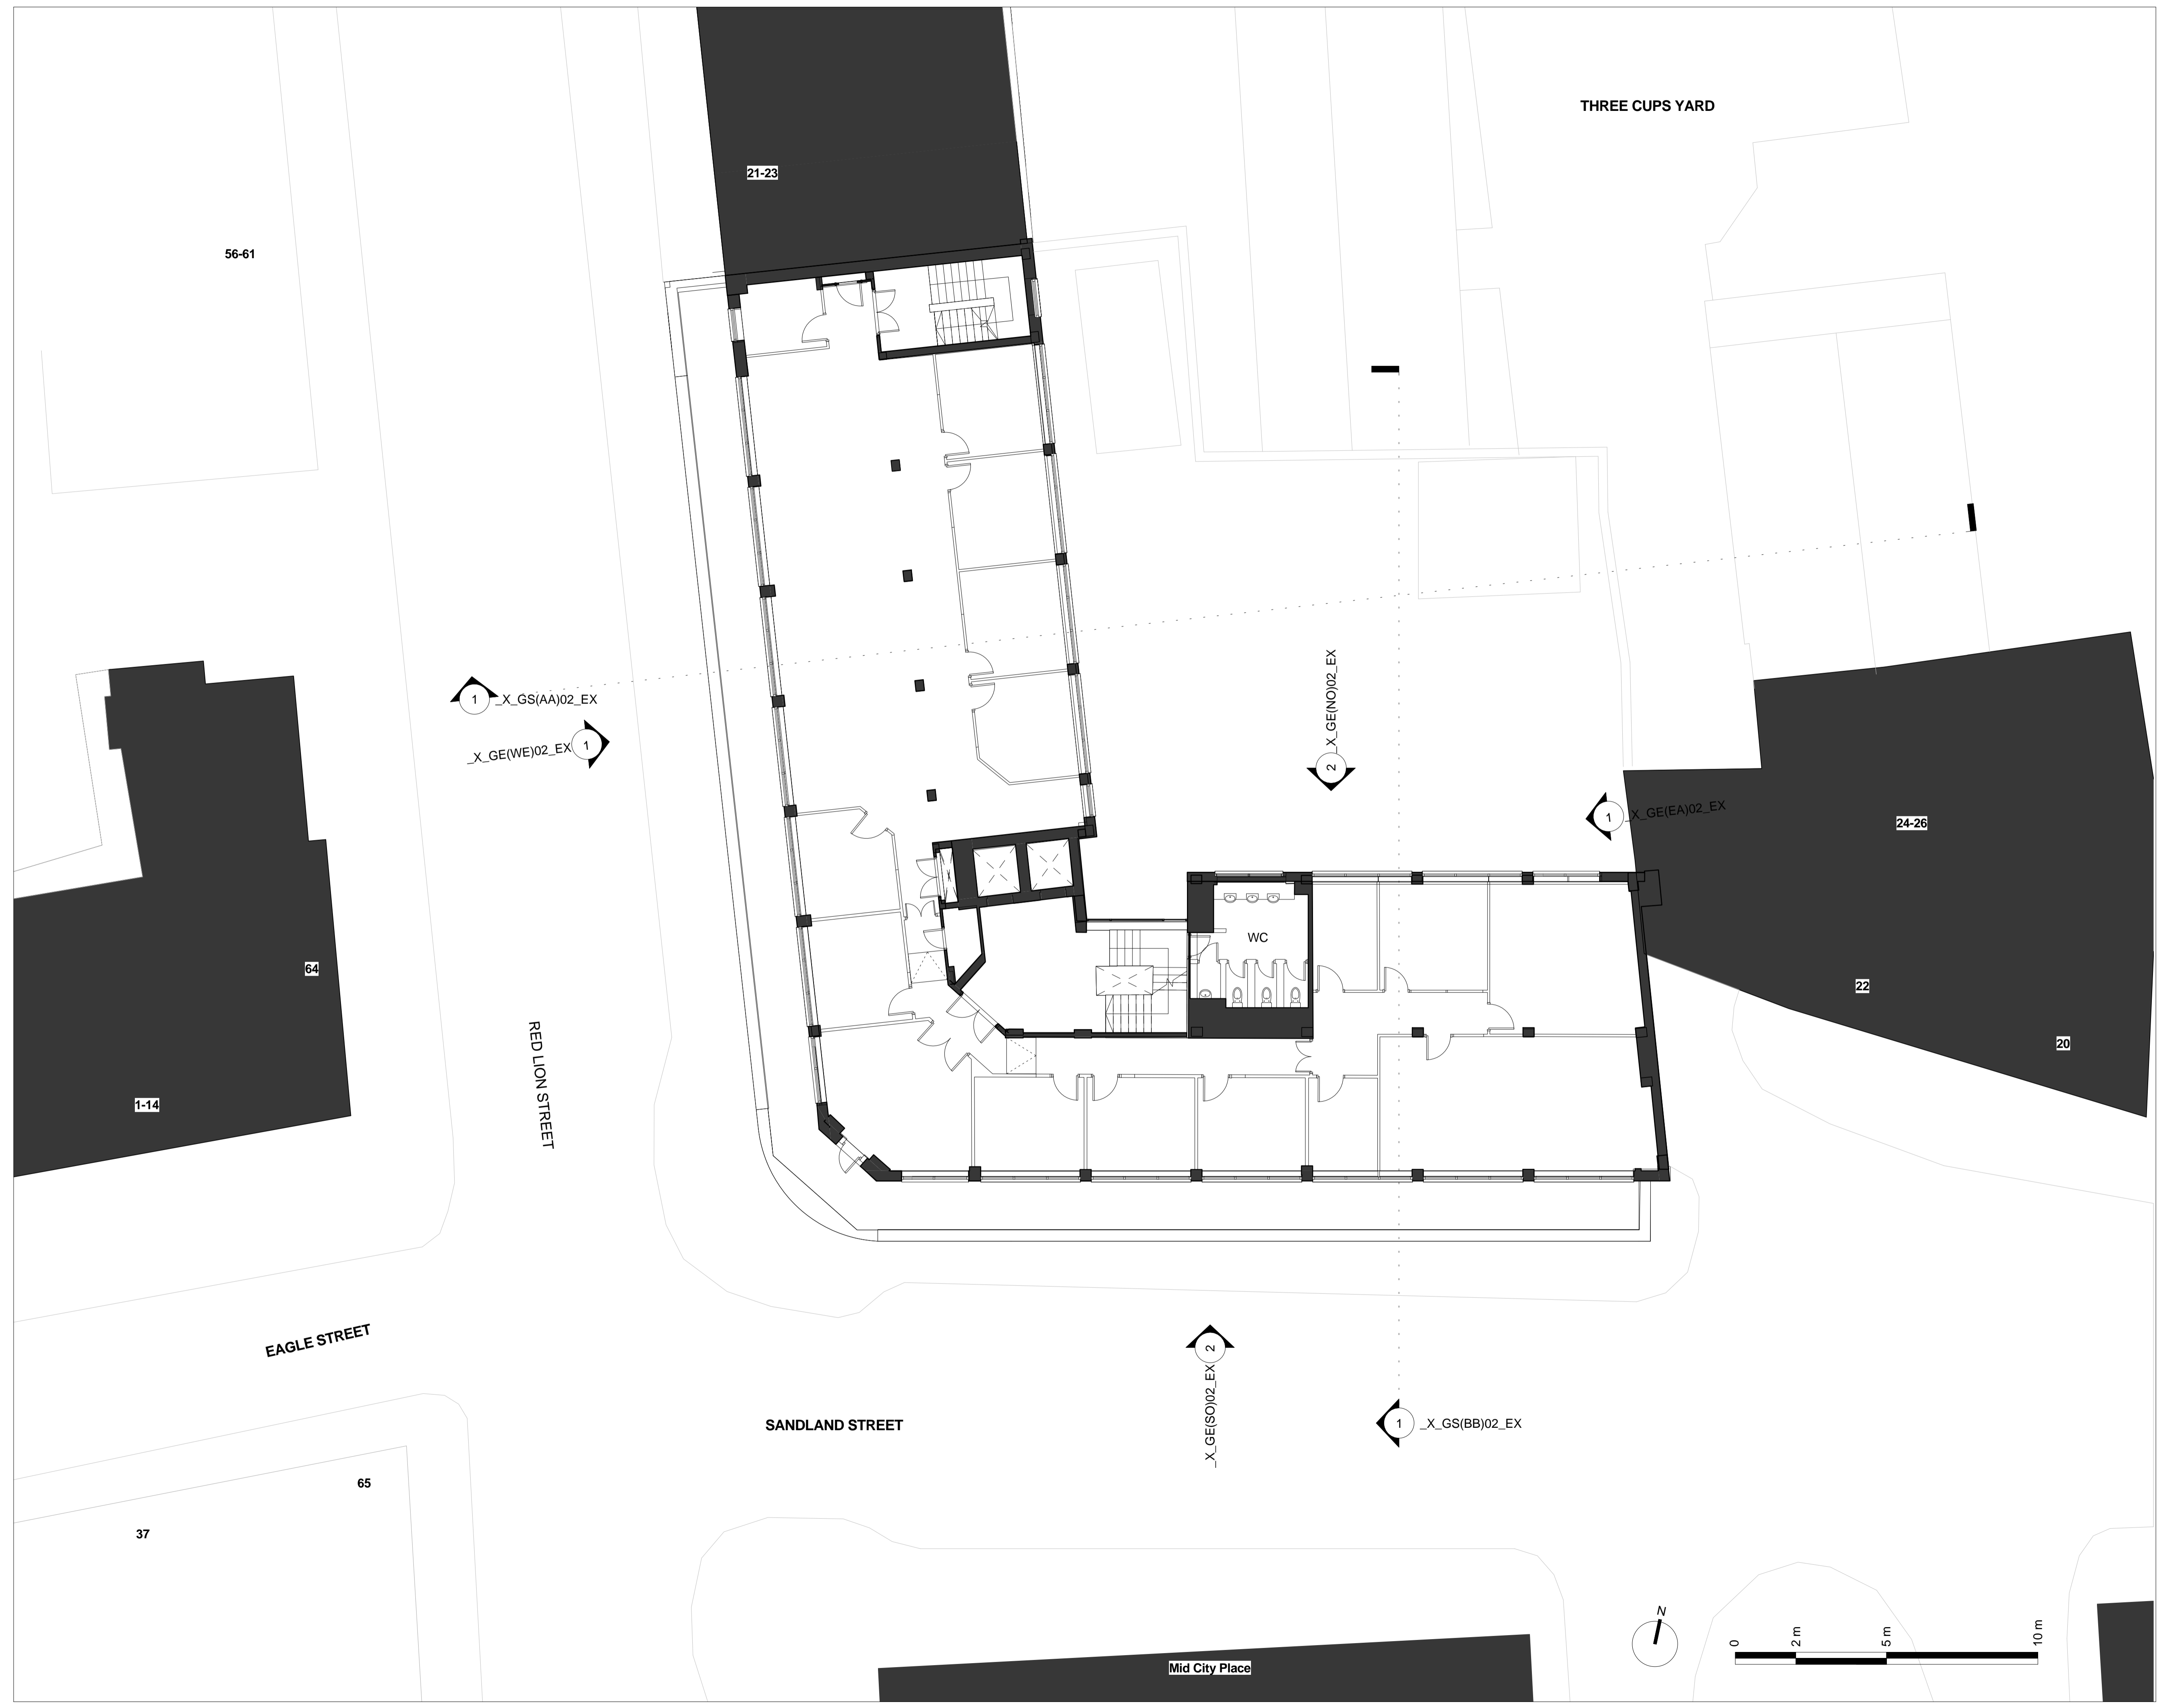

Key Plan:

CDM:

⚠ Risks

Notes:

■ Existing Structure

Project: **20 Red Lion Street**

Project Number: **2077**

Drawing Title:  
**Planning - Existing - General  
Arrangement Plan - Fourth Floor**

Drawing No.  
**2077\_X\_GA(04)02\_EX**


Scale@A1: **1 : 100**

Issued for: **Planning**

Revision:  
**P01 05.10.16 Issued For Planning**

**Orms**  
1 Oliver's Yard  
55-71 City Road  
London  
EC1Y 1HQ  
0207 833 8533  
orms@orms.co.uk  
orms.co.uk

Do not scale. All dimensions to be confirmed on site. Information contained in this drawing is the sole copyright of Orms designers + architects ltd and is not to be reproduced without permission.

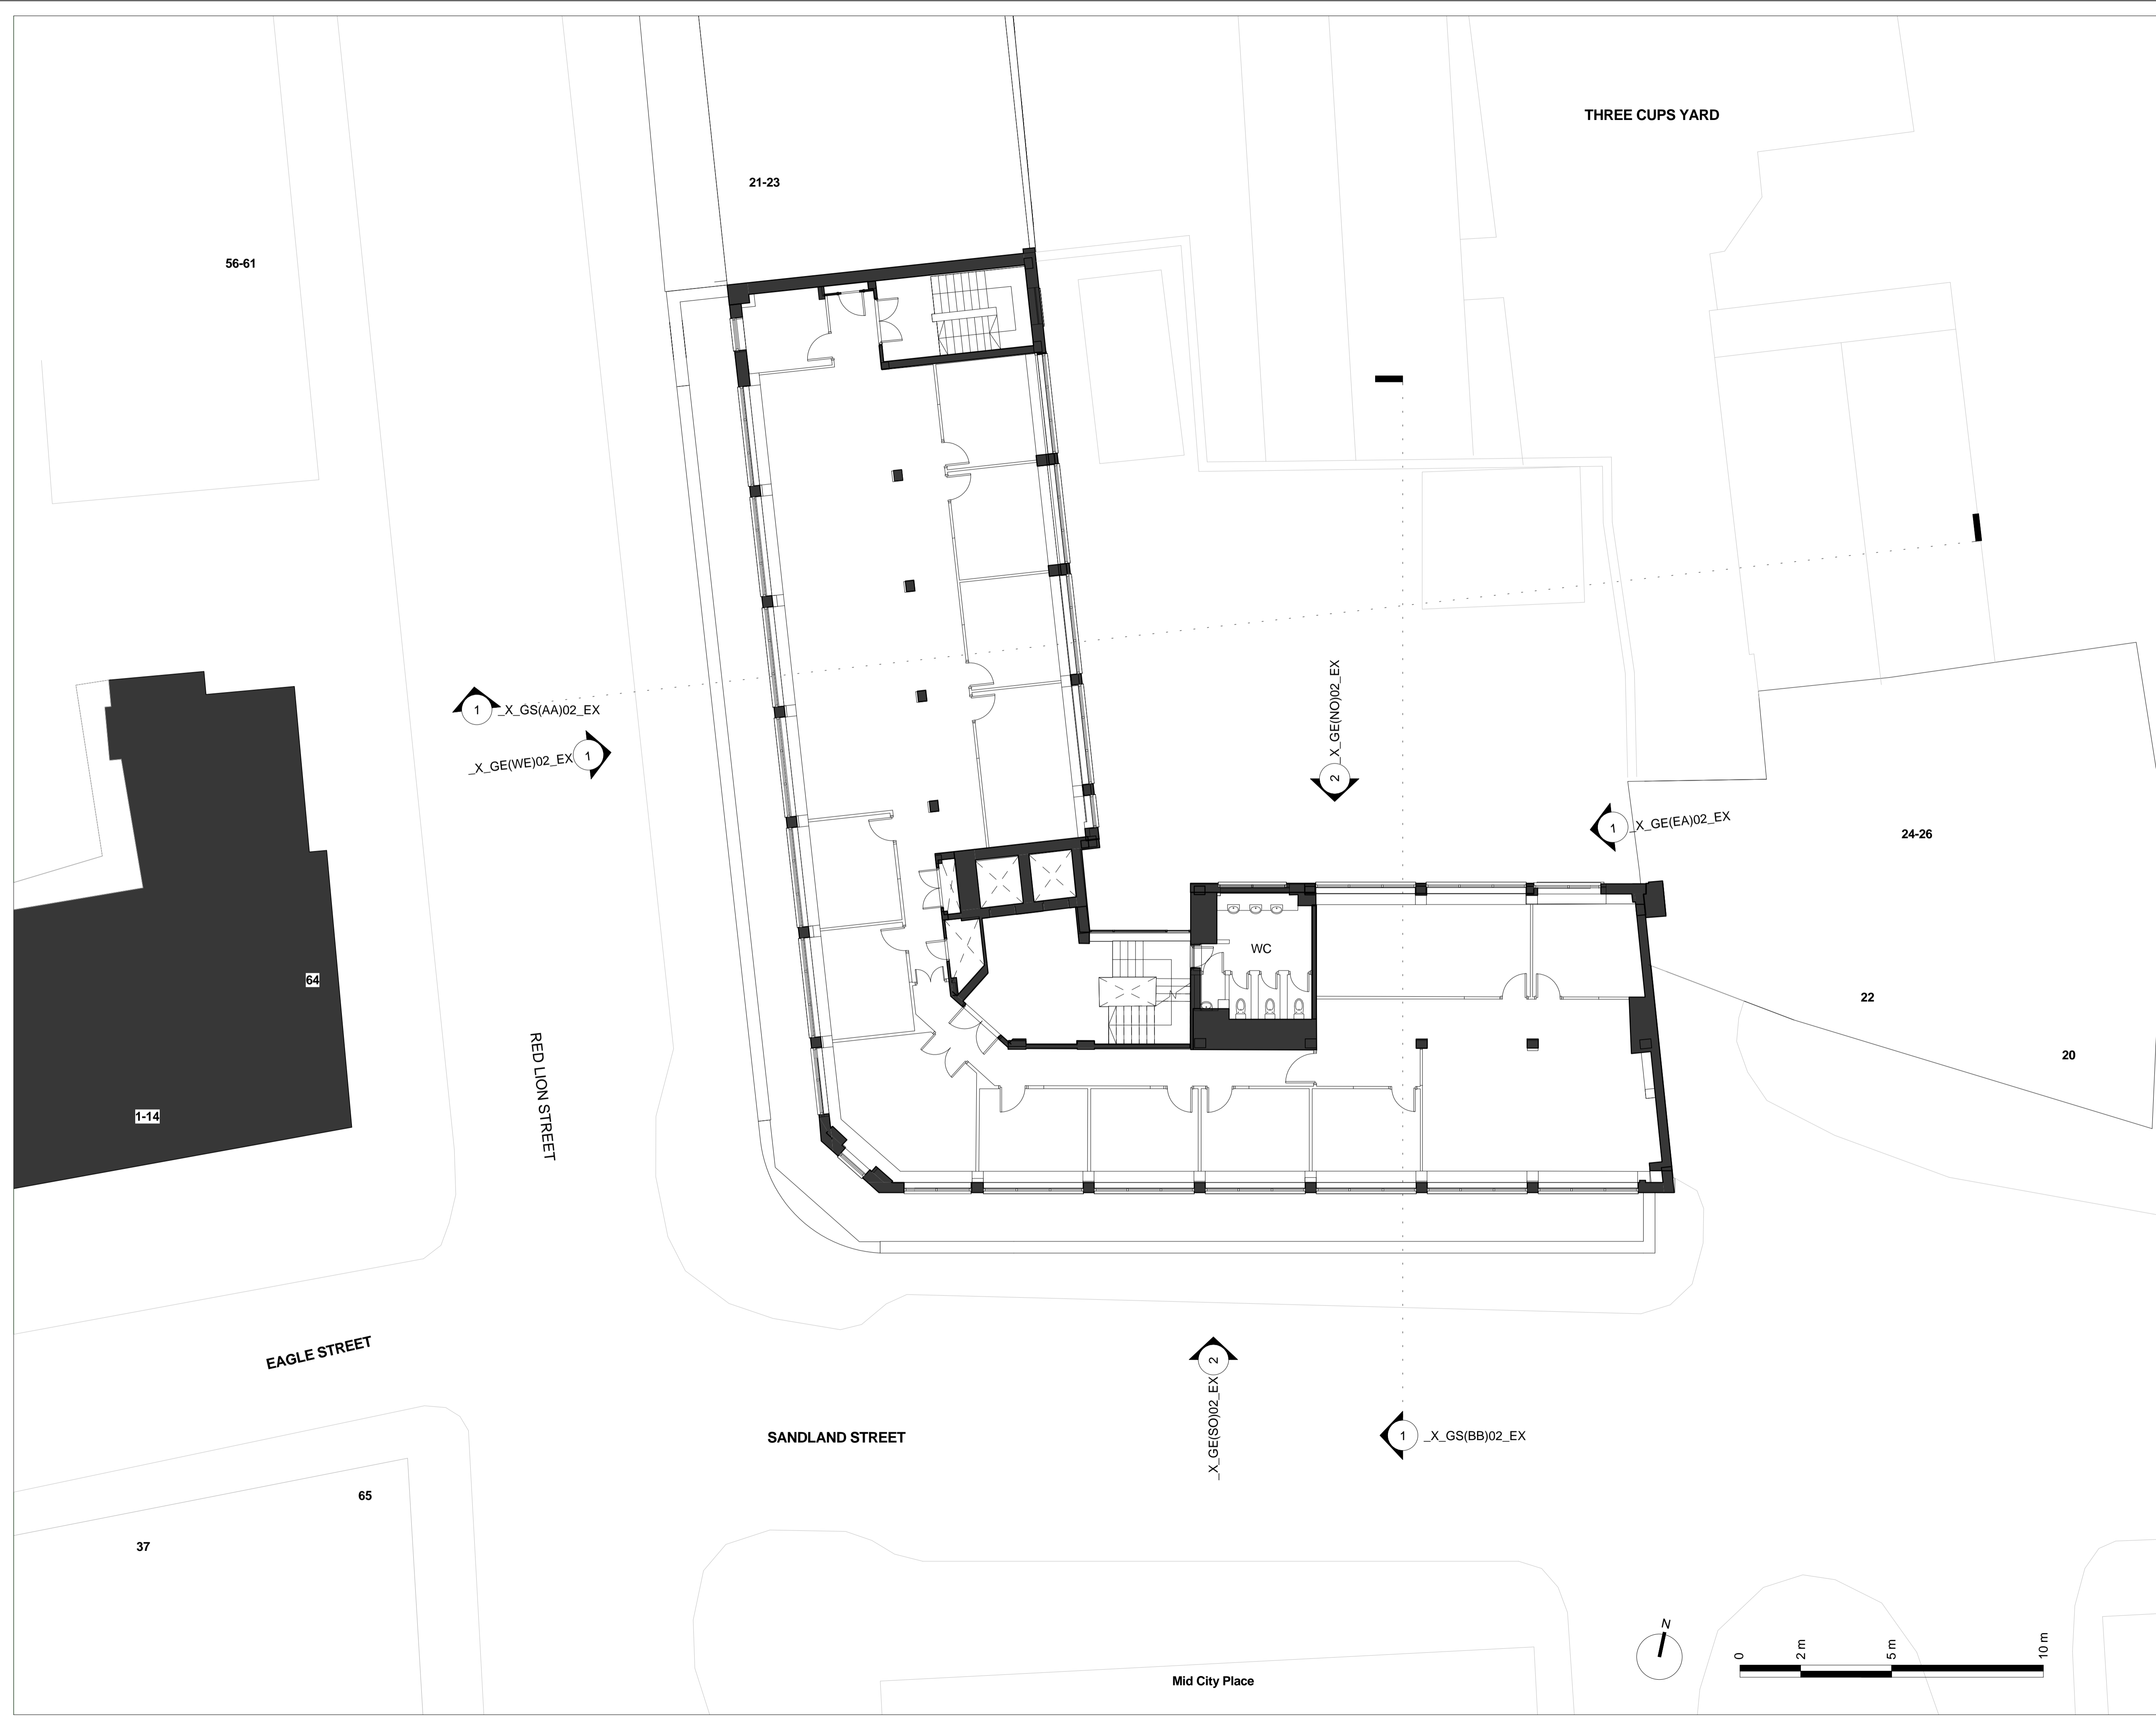

Key Plan:

CDM:

⚠ Risks

Notes:

■ Existing Structure

Project: **20 Red Lion Street**

Project Number: **2077**

Drawing Title:  
**Planning - Existing - General  
Arrangement Plan - Fifth Floor**

Drawing No.  
**2077\_X\_GA(05)02\_EX**


Scale@A1: **1 : 100**

Issued for: **Planning**

Revision:  
**P01 05.10.16 Issued For Planning**

**Orms**  
1 Oliver's Yard  
55-71 City Road  
London  
EC1Y 1HQ  
0207 833 8533  
orms@orms.co.uk  
orms.co.uk

Do not scale. All dimensions to be confirmed on site. Information contained in this drawing is the sole copyright of Orms designers + architects ltd and is not to be reproduced without permission.

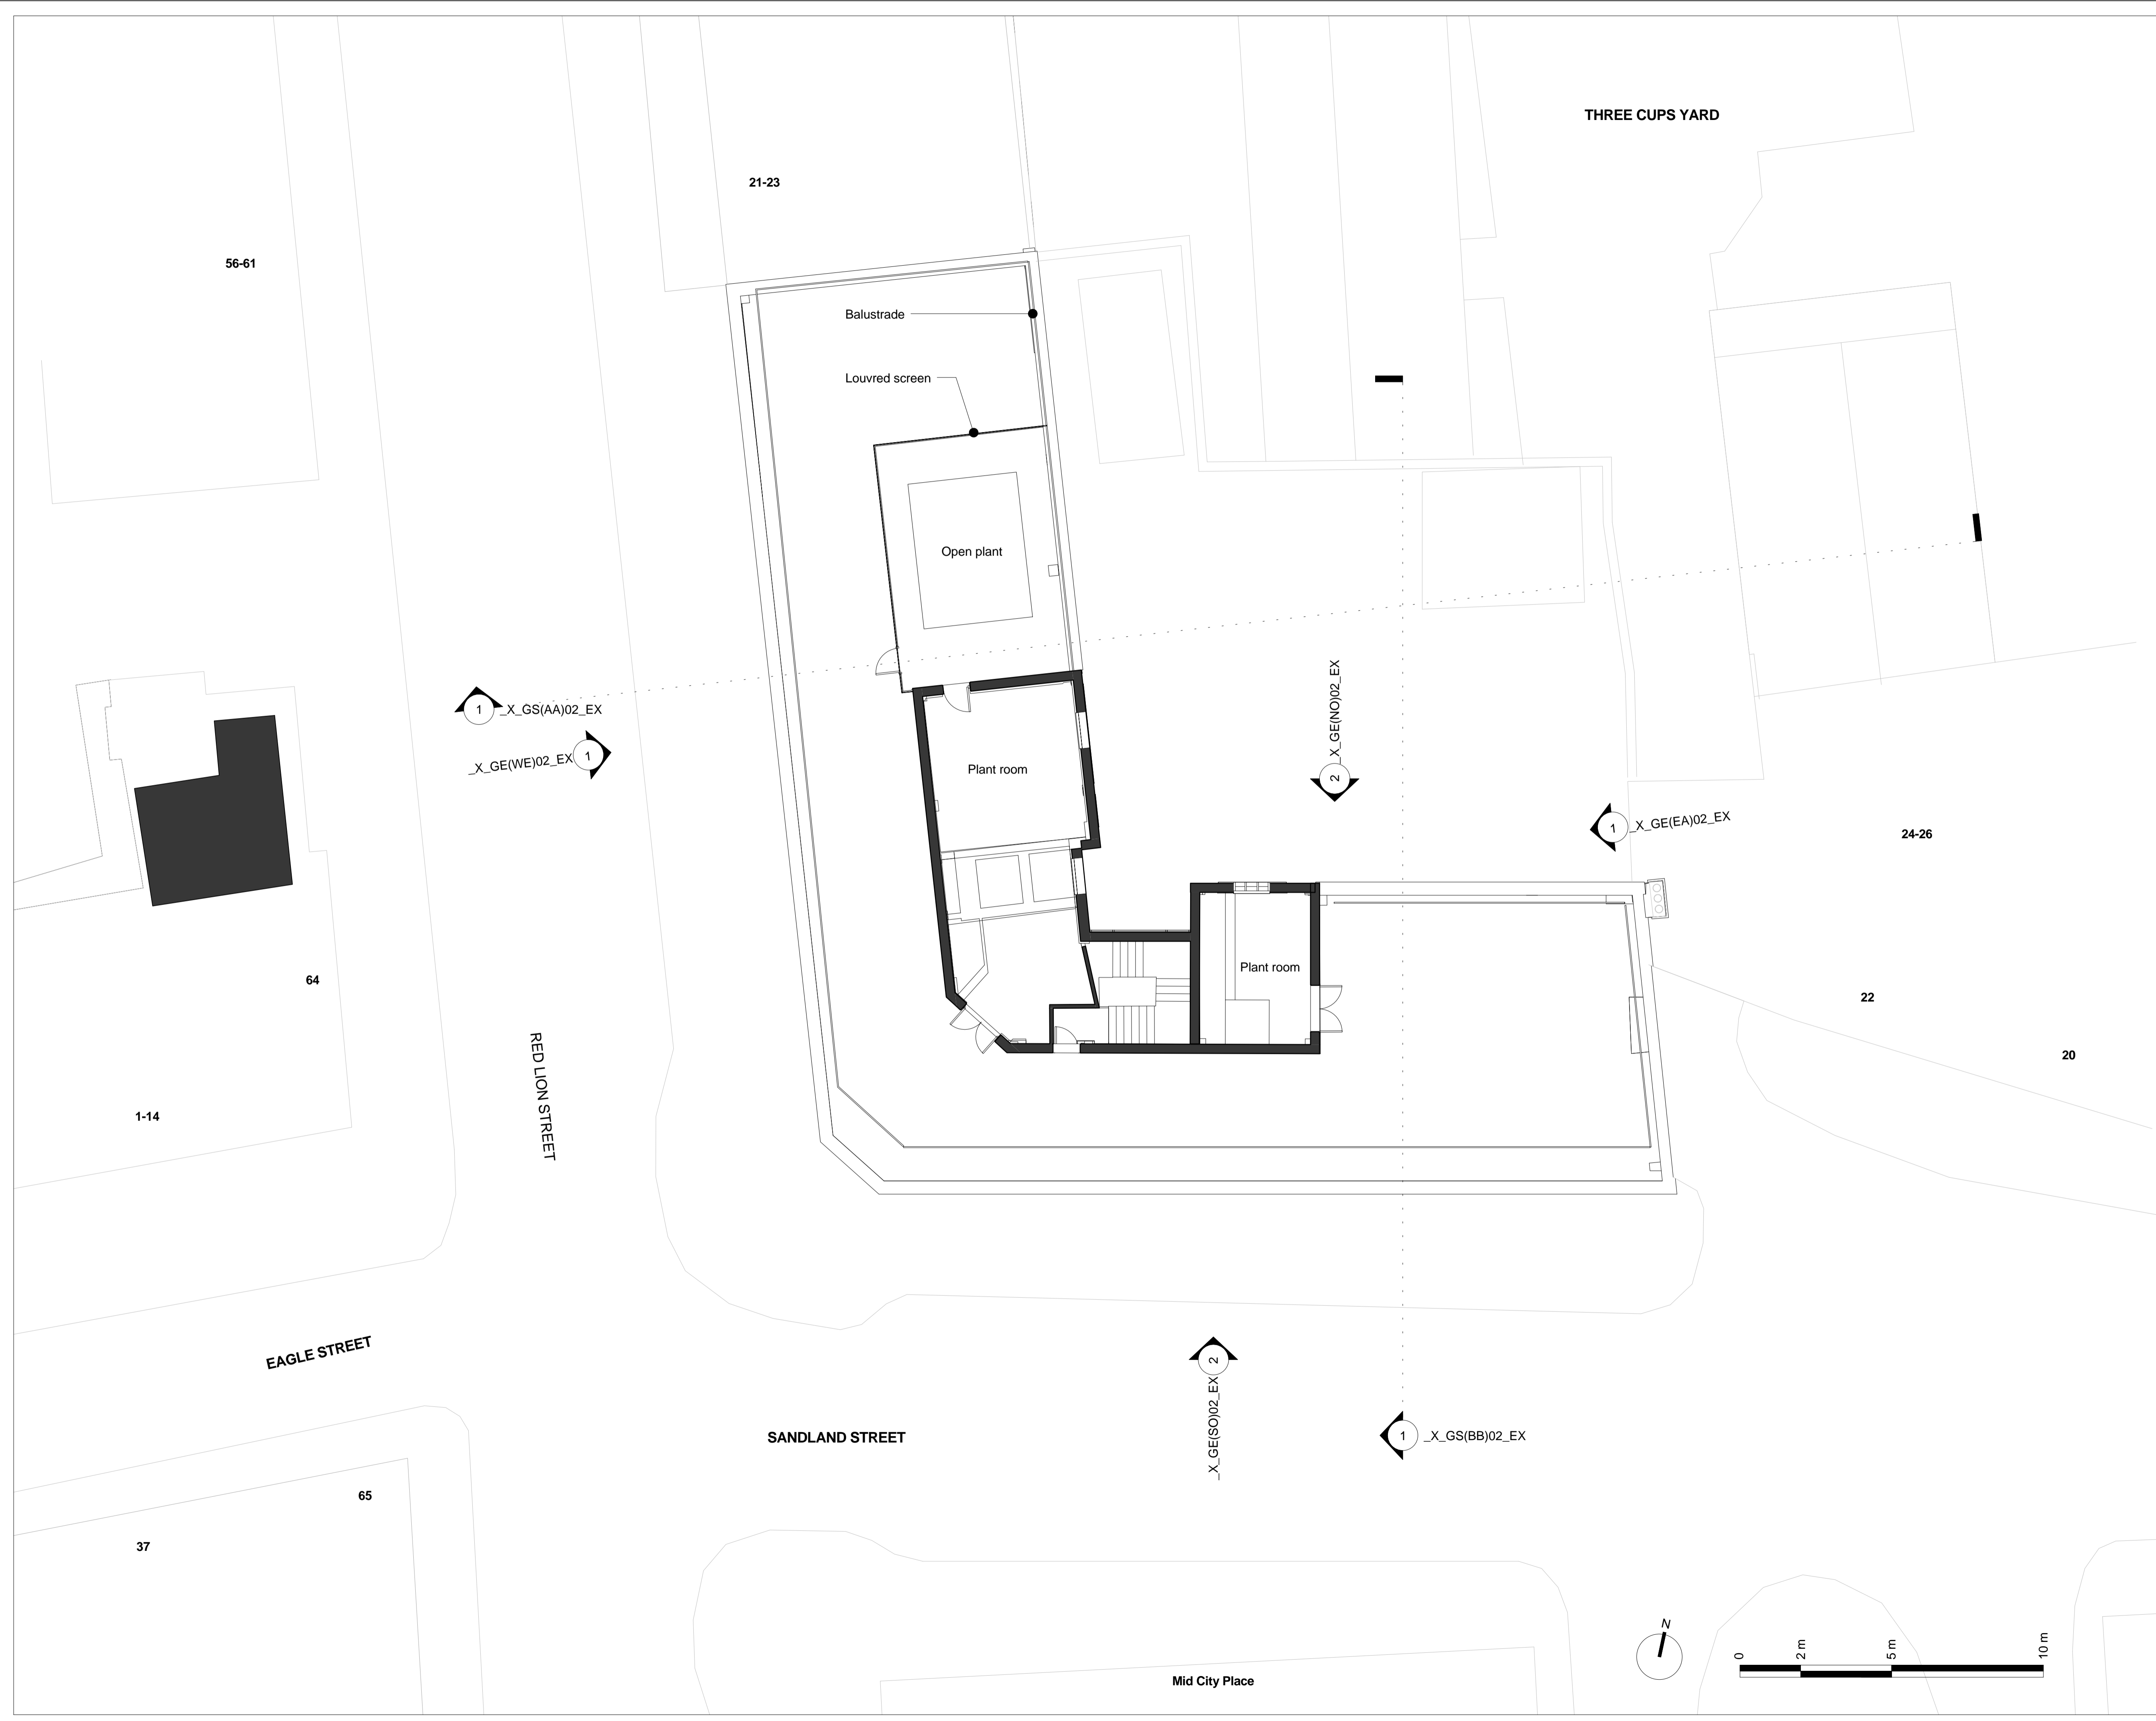

Key Plan:

CDM:

⚠ Risks

Notes:

■ Existing Structure

Project: **20 Red Lion Street**

Project Number: **2077**

Drawing Title:  
**Planning - Existing - General  
Arrangement Plan - Sixth Floor - Plant**

Drawing No.  
**2077\_X\_GA(06)02\_EX**


Scale@A1: **1 : 100**

Issued for: **Planning**

Revision:  
**P01 05.10.16 Issued For Planning**

**Orms**  
1 Oliver's Yard  
55-71 City Road  
London  
EC1Y 1HQ  
0207 833 8533  
orms@orms.co.uk  
orms.co.uk

Do not scale. All dimensions to be confirmed on site. Information contained in this drawing is the sole copyright of Orms designers + architects ltd and is not to be reproduced without permission.

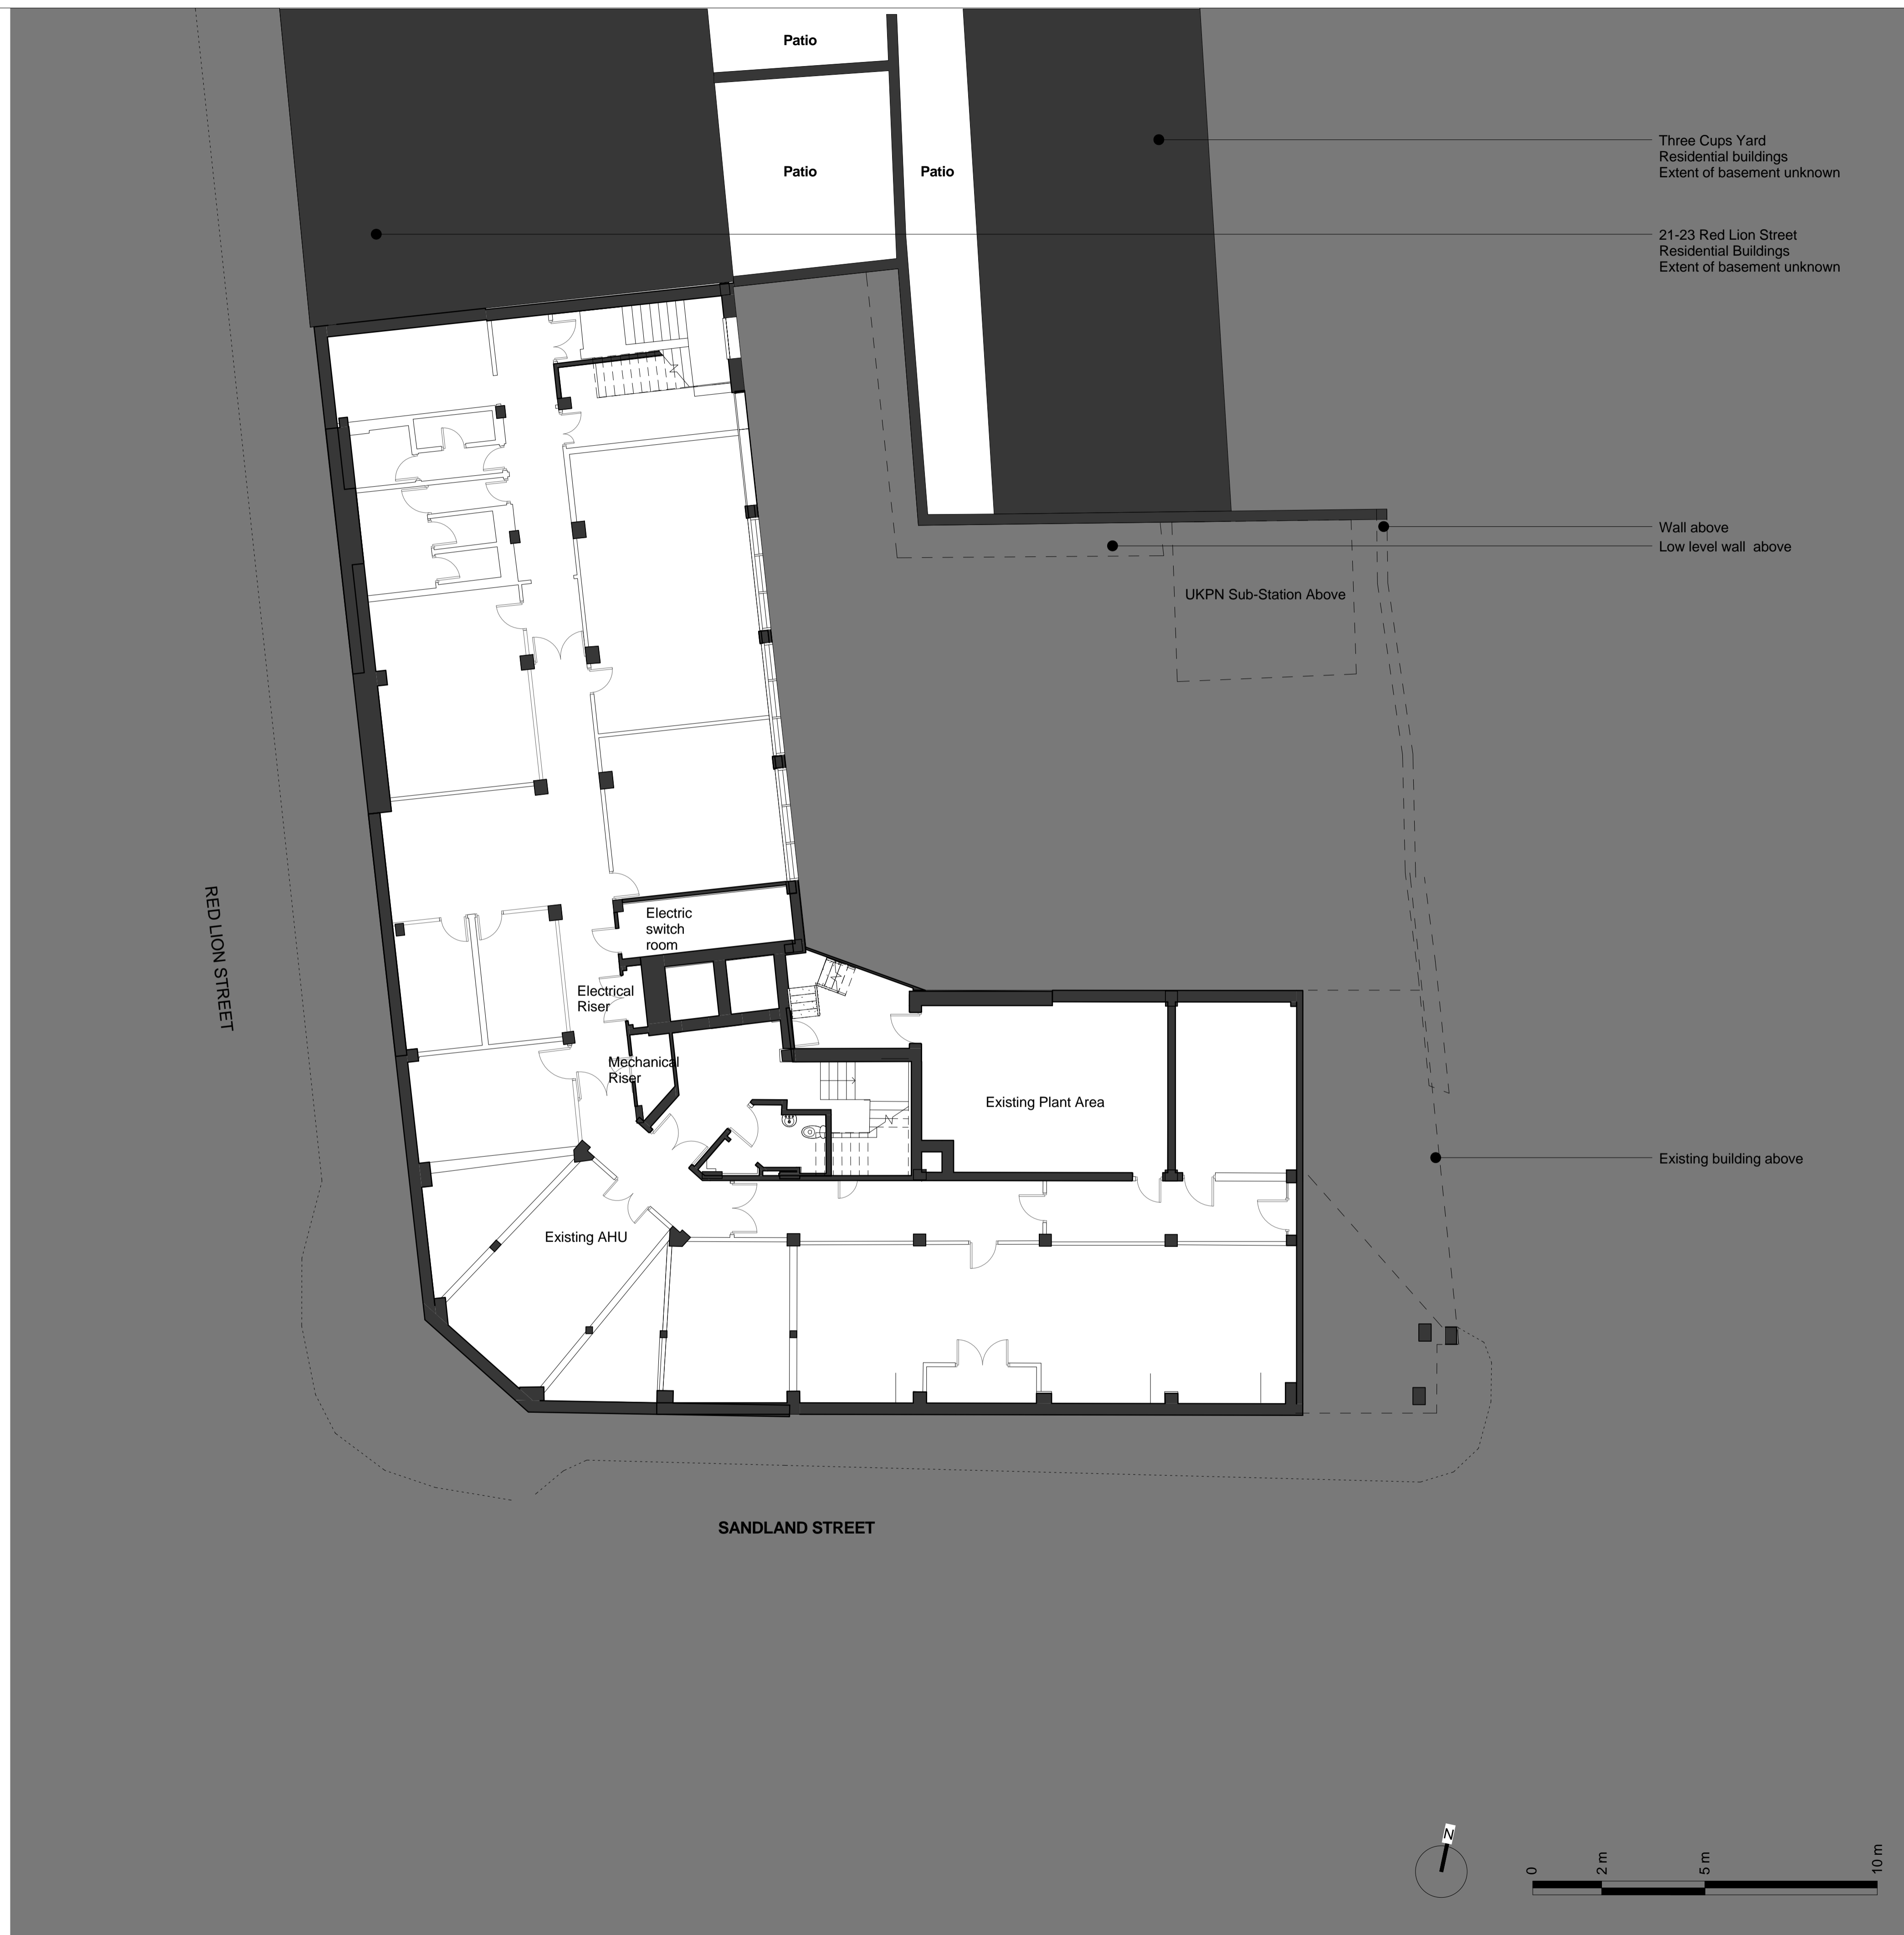

Key Plan:

CDM:



Risks

Notes:

Existing Structure

Project: **20 Red Lion Street**

Project Number: **2077**

Drawing Title:  
**Planning - Existing - General  
Arrangement Plan - Basement Floor**

Drawing No.  
**2077\_X\_GA(B1)02\_EX**

Scale@A1: **1 : 100**



Issued for: **Planning**

Revision:  
**P01 05.10.16 Issued For Planning**

**Orms**

1 Oliver's Yard  
55-71 City Road  
London  
EC1Y 1HQ  
0207 833 8533  
orms@orms.co.uk  
orms.co.uk

Do not scale. All dimensions to be confirmed on site. Information contained in this drawing is the sole copyright of Orms designers + architects ltd and is not to be reproduced without permission.

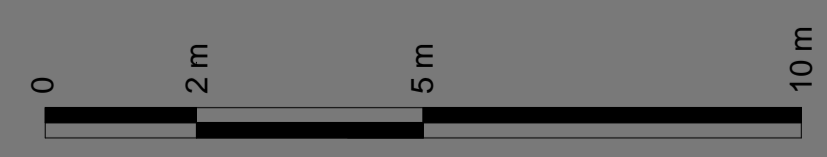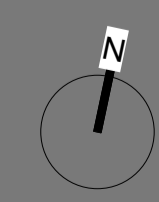





Key Plan:

CDM:



Risks

Notes:

Project: **20 Red Lion Street**

Project Number: **2077**

Drawing Title:  
**Planning - Existing - East Elevation**

Drawing No.  
**2077\_X\_GE(EA)02\_EX**


Scale@A1: **1 : 100**

Issued for: **Planning**

Revision:  
**P01 05.10.16 Issued For Planning**

**Orms**  
1 Oliver's Yard  
55-71 City Road  
London  
EC1Y 1HQ  
0207 833 8533  
orms@orms.co.uk  
orms.co.uk

Do not scale. All dimensions to be confirmed on site. Information contained in this drawing is the sole copyright of Orms designers + architects ltd and is not to be reproduced without permission.

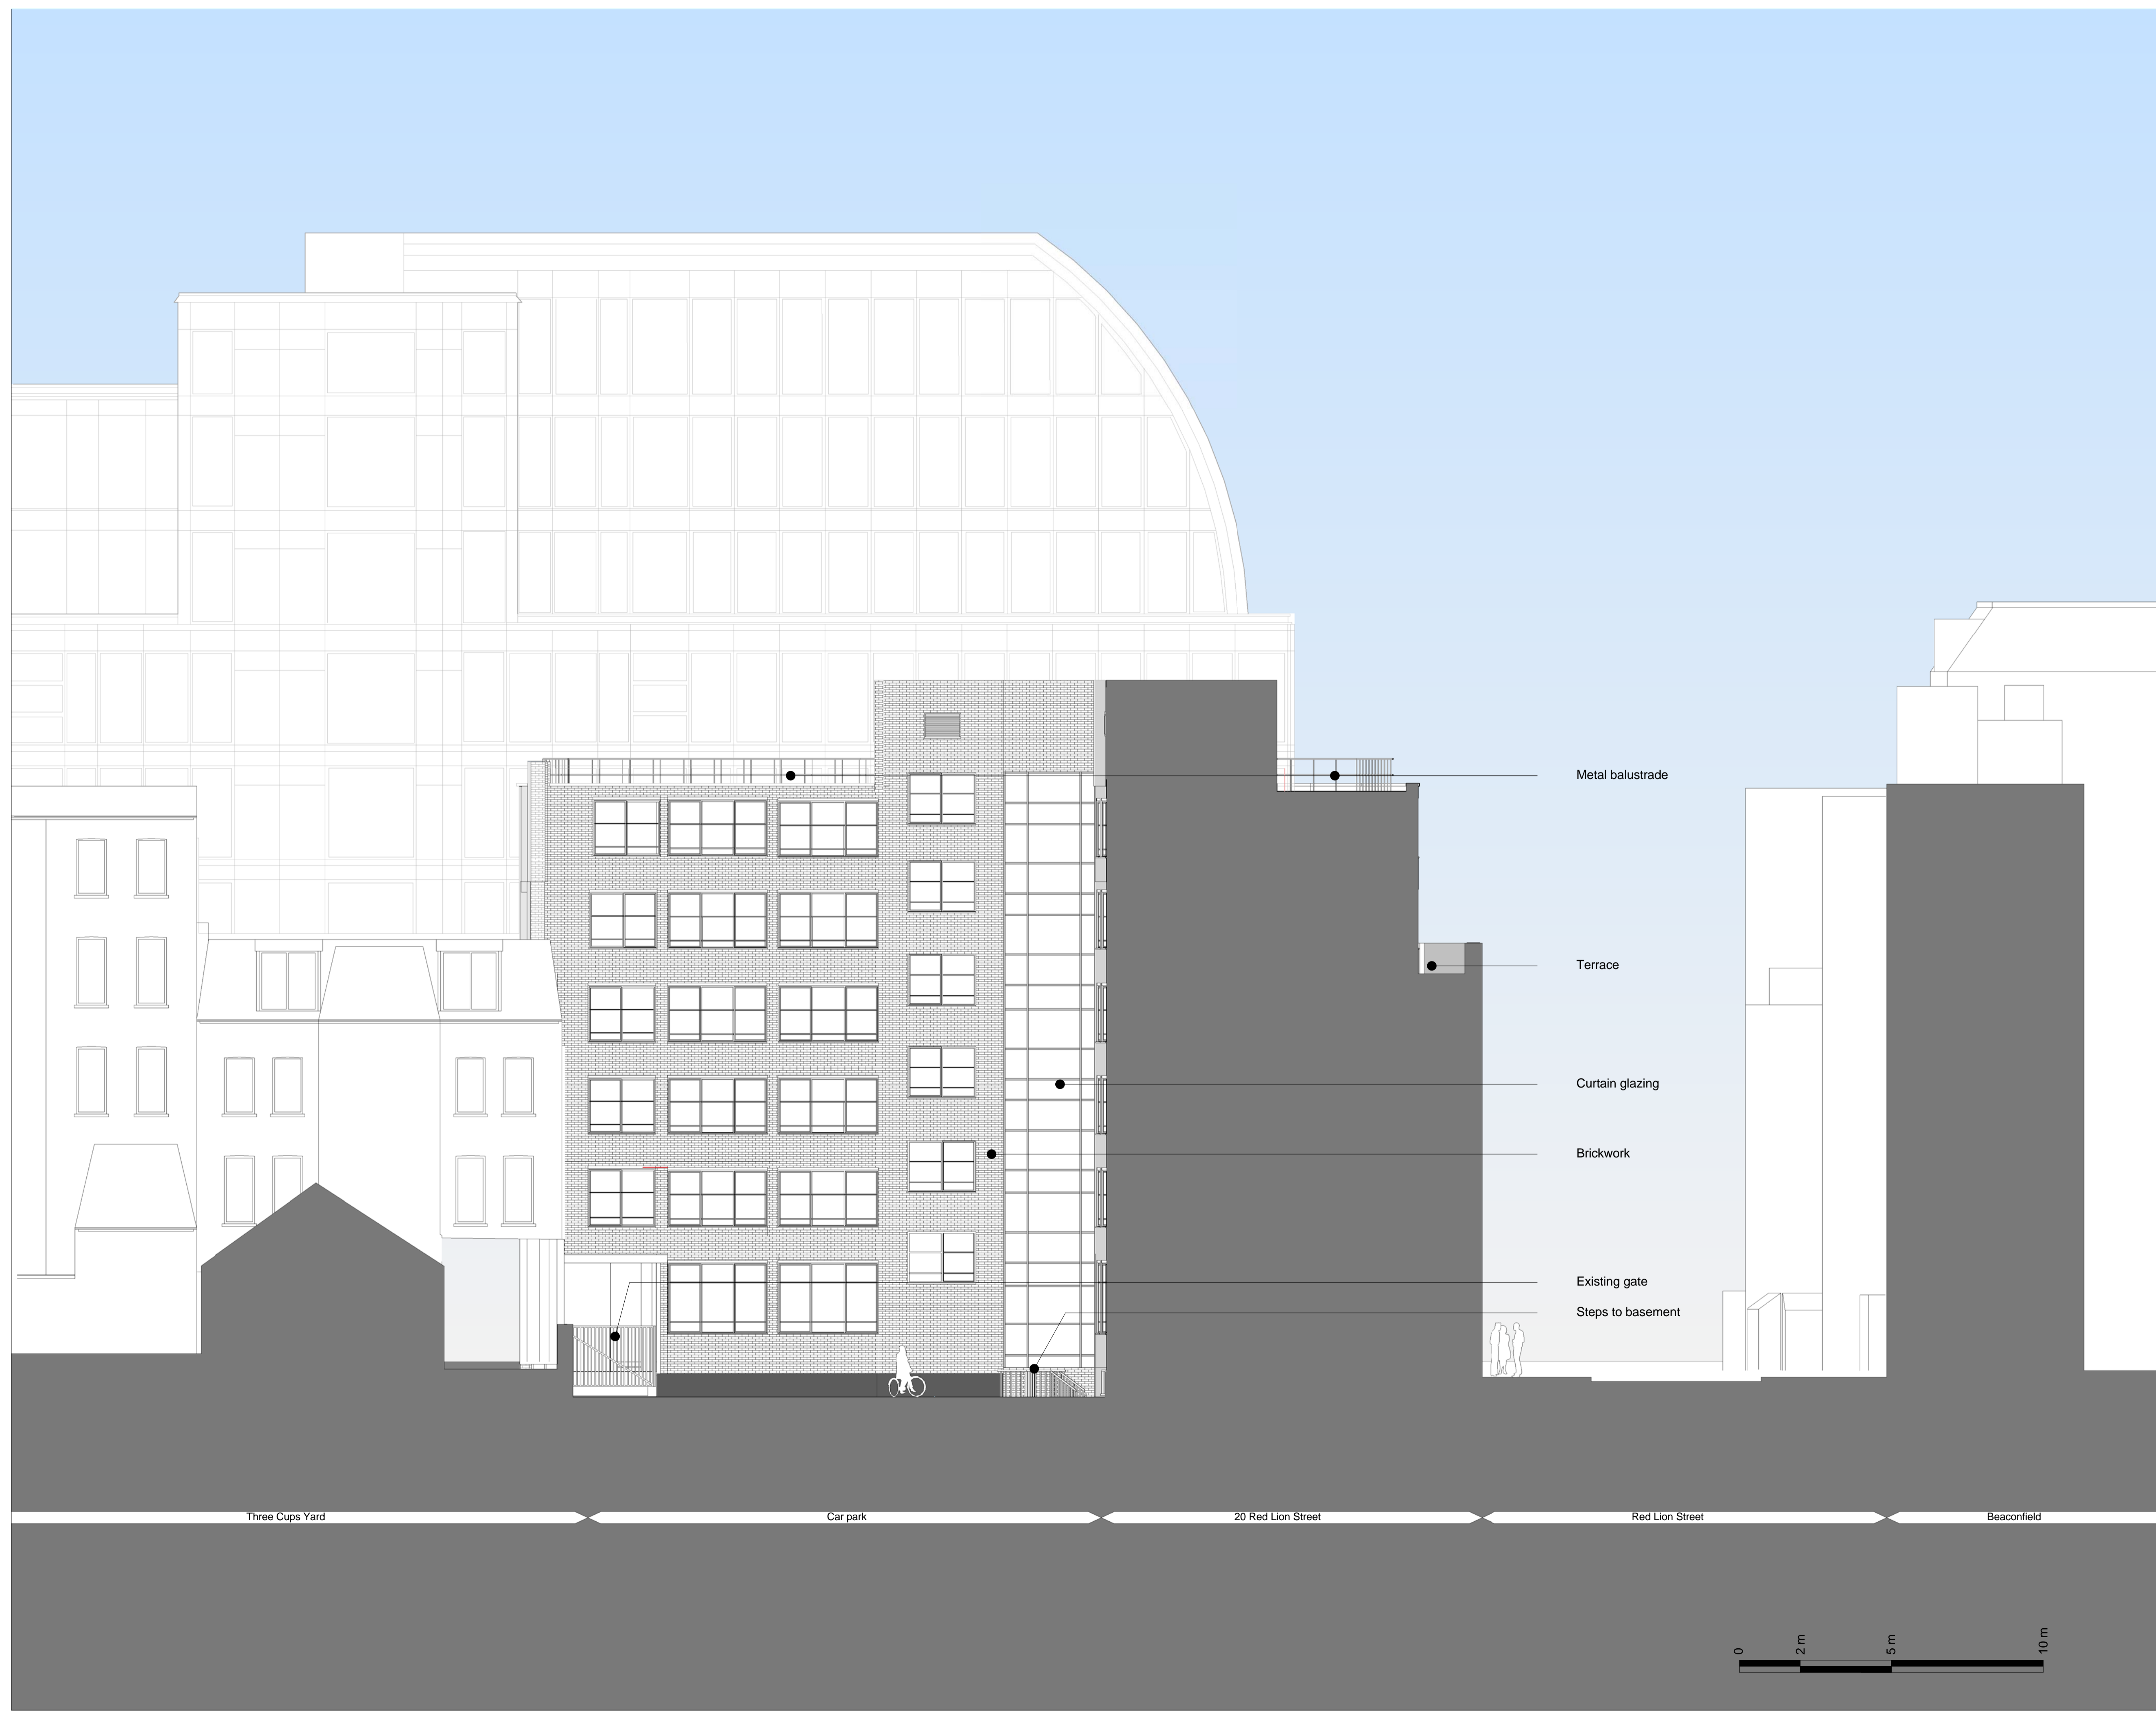

Key Plan:

CDM:

⚠ Risks

Notes:

Project: **20 Red Lion Street**

Project Number: **2077**

Drawing Title:  
**Planning - Existing - North Elevation - East Wing**

Drawing No.  
**2077\_X\_GE(NO)02\_EX**

Scale@A1: **1 : 100**


Issued for: **Planning**

Revision:  
**P01 05.10.16 Issued For Planning**

**Orms**

1 Oliver's Yard  
55-71 City Road  
London  
EC1Y 1HQ  
0207 833 8533  
orms@orms.co.uk  
orms.co.uk

Do not scale. All dimensions to be confirmed on site. Information contained in this drawing is the sole copyright of Orms designers + architects ltd and is not to be reproduced without permission.

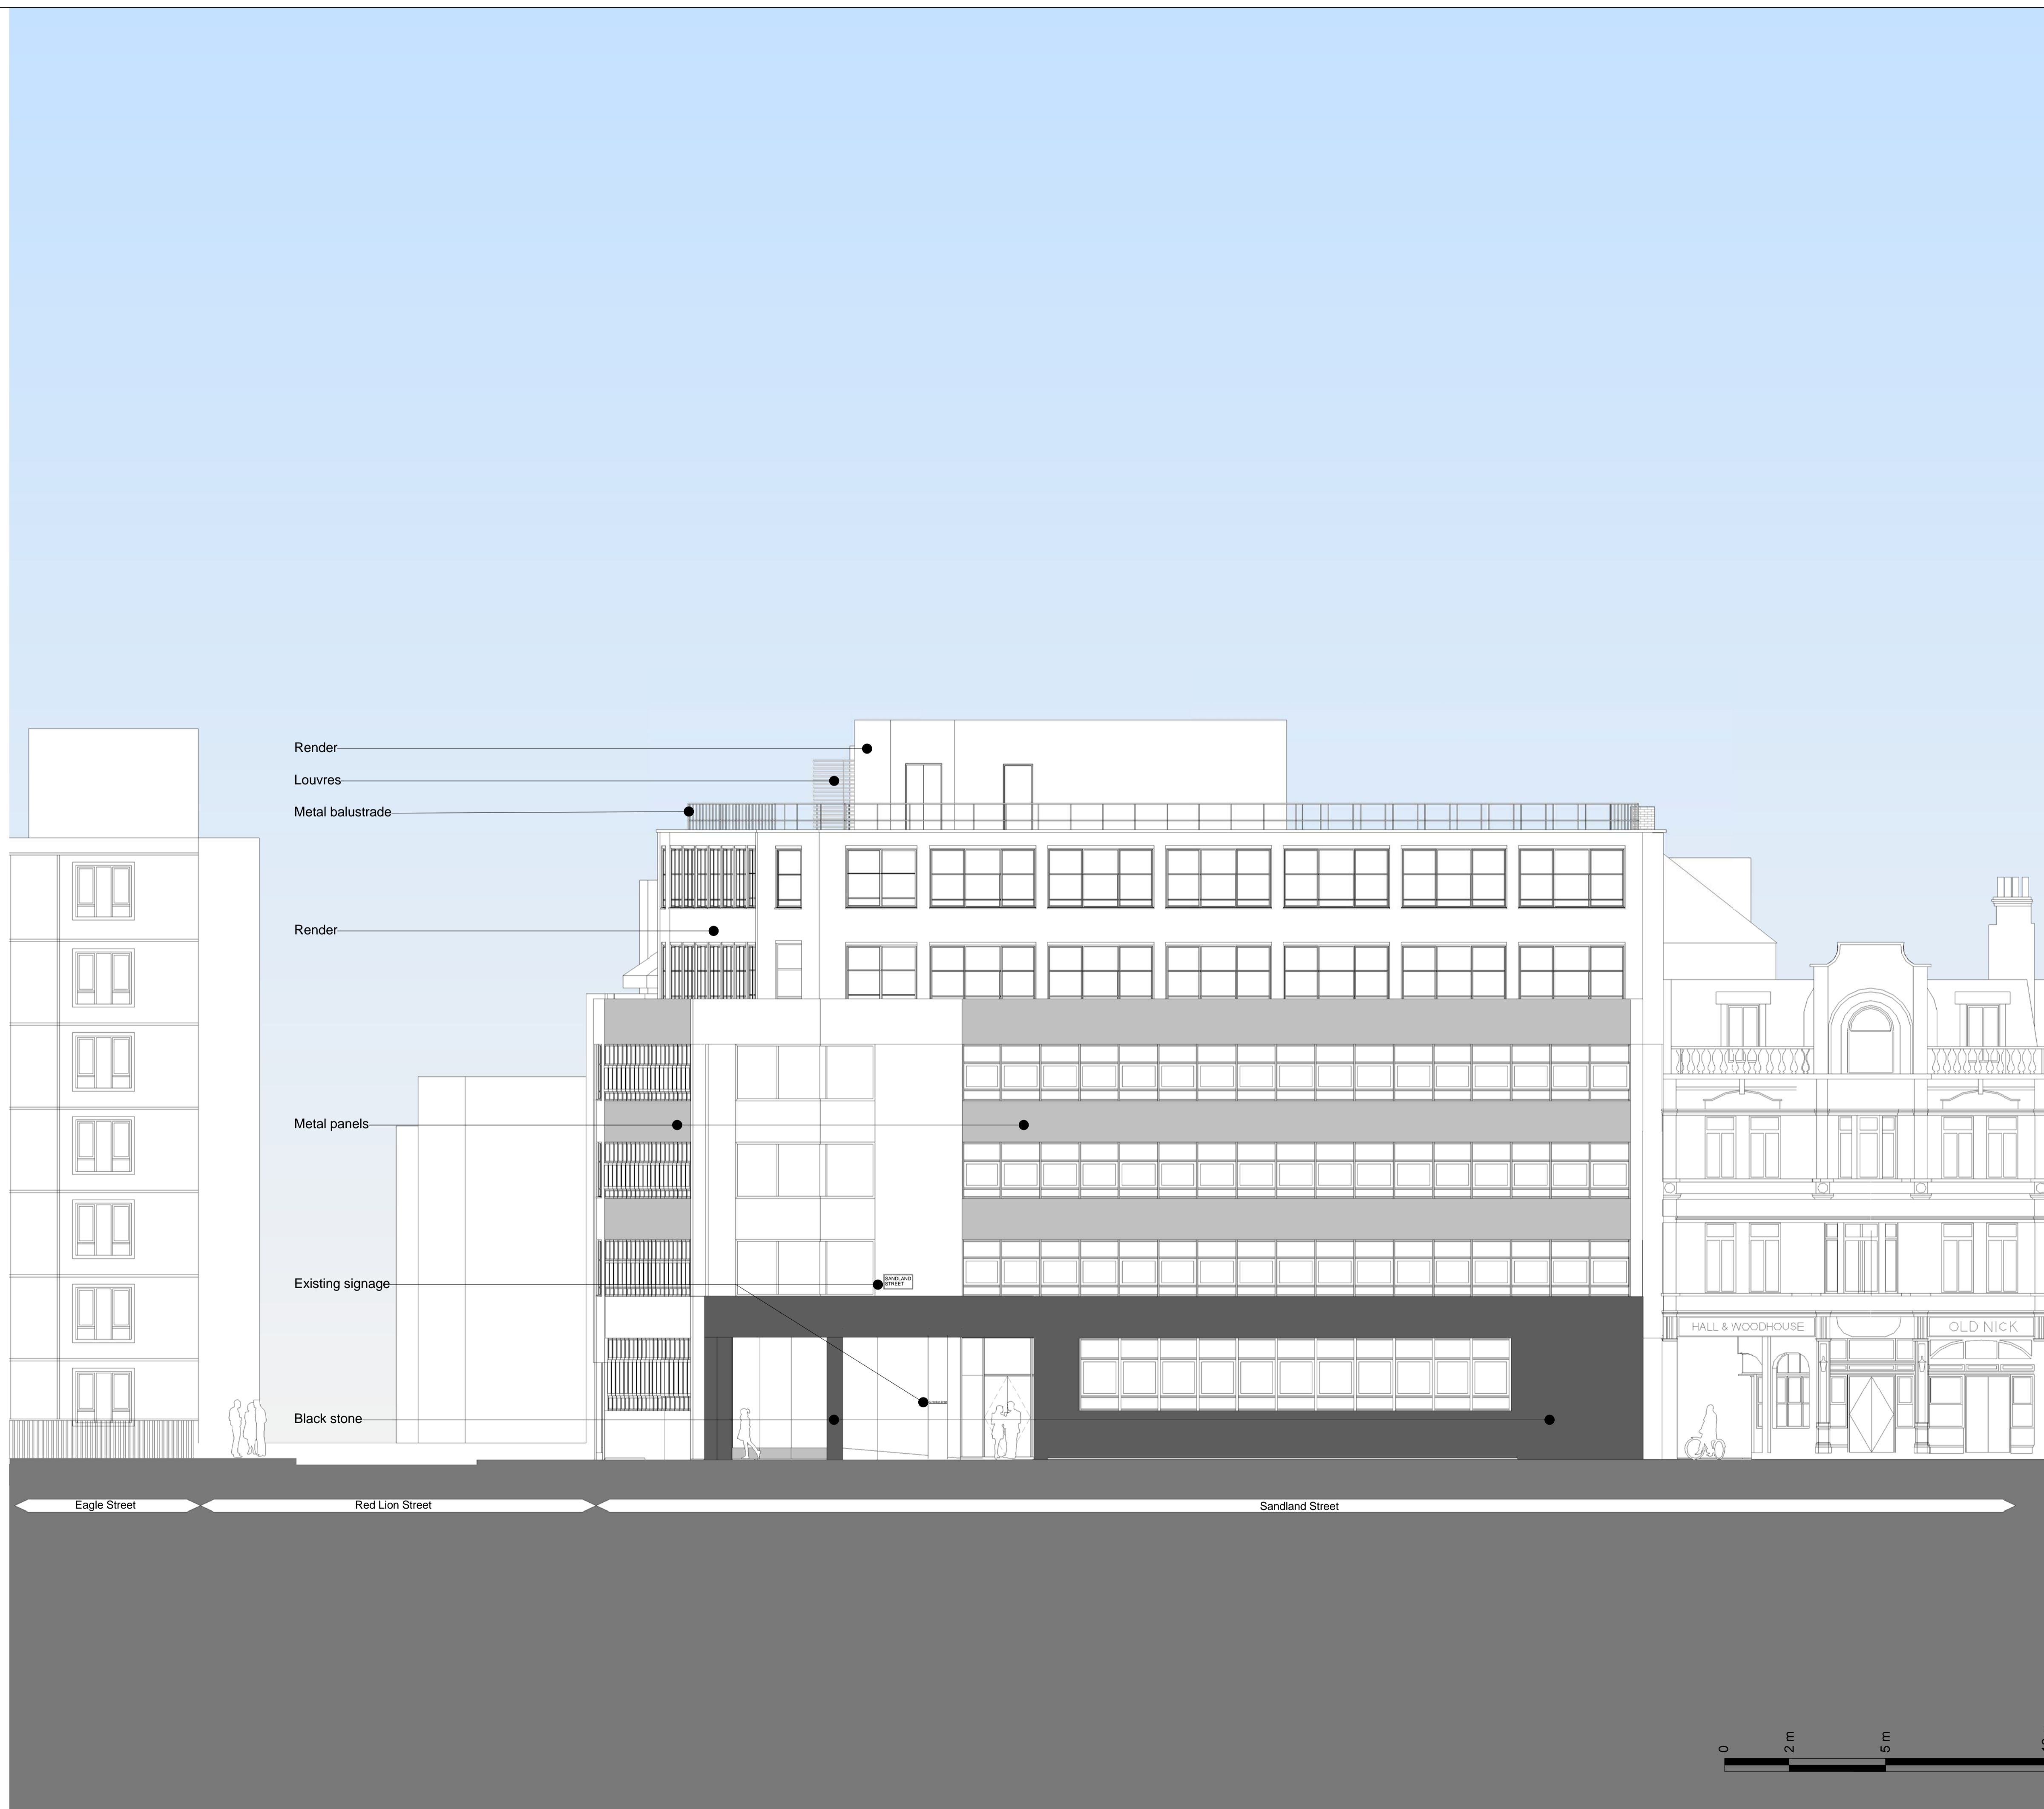

Render

Louvres

Metal balustrade

Render

Metal panels

Existing signage

Black stone

Eagle Street      Red Lion Street      Sandland Street



Key Plan:

CDM:

⚠ Risks

Notes:

Project: **20 Red Lion Street**

Project Number: **2077**

Drawing Title:  
**Planning - Existing - South Elevation**

Drawing No.  
**2077\_X\_GE(SO)02\_EX**


Scale@A1: **1 : 100**

Issued for: **Planning**

Revision:  
**P01 05.10.16 Issued For Planning**

**Orms**  
 1 Oliver's Yard  
 55-71 City Road  
 London  
 EC1Y 1HQ  
 0207 833 8533  
 orms@orms.co.uk  
 orms.co.uk

Do not scale. All dimensions to be confirmed on site. Information contained in this drawing is the sole copyright of Orms designers + architects ltd and is not to be reproduced without permission.

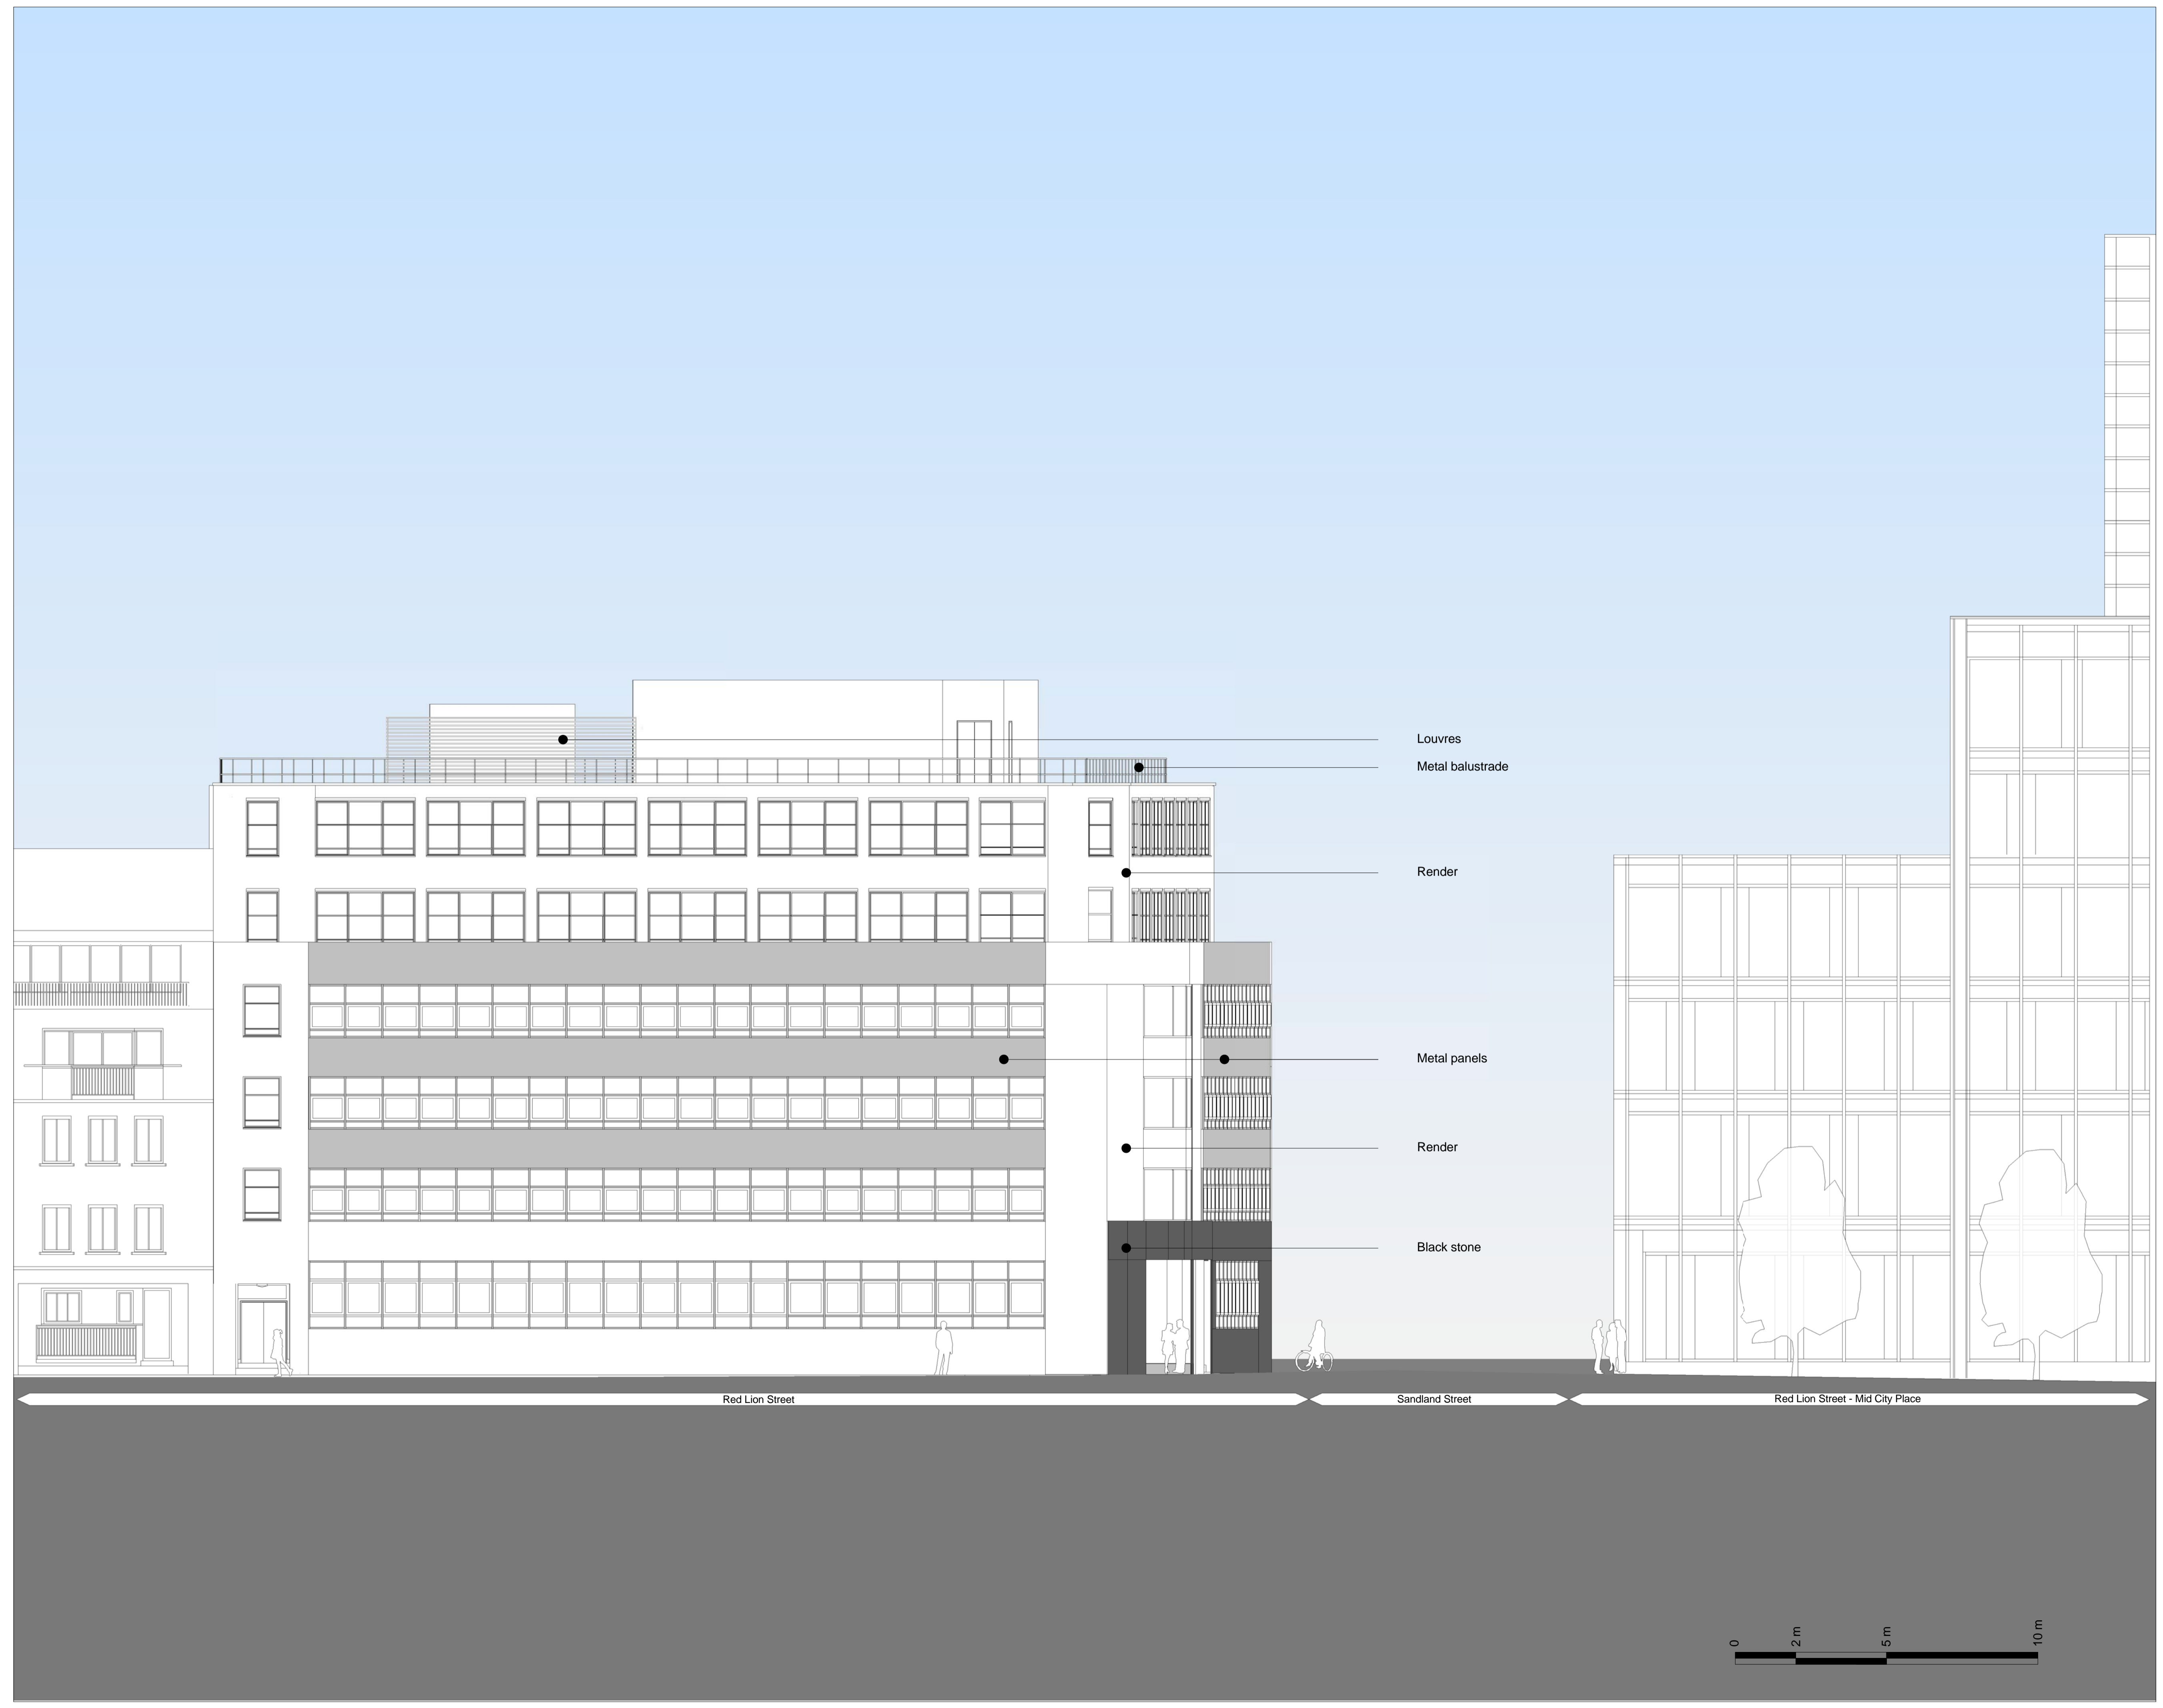

Key Plan:

CDM:

⚠ Risks

Notes:

Project: **20 Red Lion Street**

Project Number: **2077**

Drawing Title:  
**Planning - Existing - West Elevation**

Drawing No.  
**2077\_X\_GE(WE)02\_EX**

Scale@A1: **1 : 100**

Issued for: **Planning**

Revision:  
**P01 05.10.16 Issued For Planning**

**Orms**  
1 Oliver's Yard  
55-71 City Road  
London  
EC1Y 1HQ  
0207 833 8533  
orms@orms.co.uk  
orms.co.uk

Do not scale. All dimensions to be confirmed on site. Information contained in this drawing is the sole copyright of Orms designers + architects ltd and is not to be reproduced without permission.

Louvres  
Metal balustrade

Render

Metal panels


Render


Black stone

Red Lion Street

Sandland Street

Red Lion Street - Mid City Place

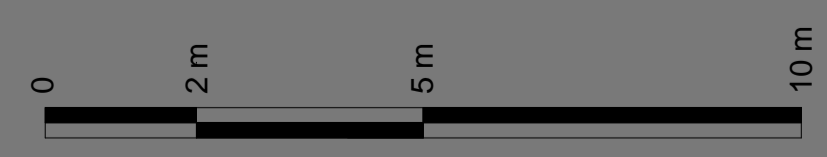

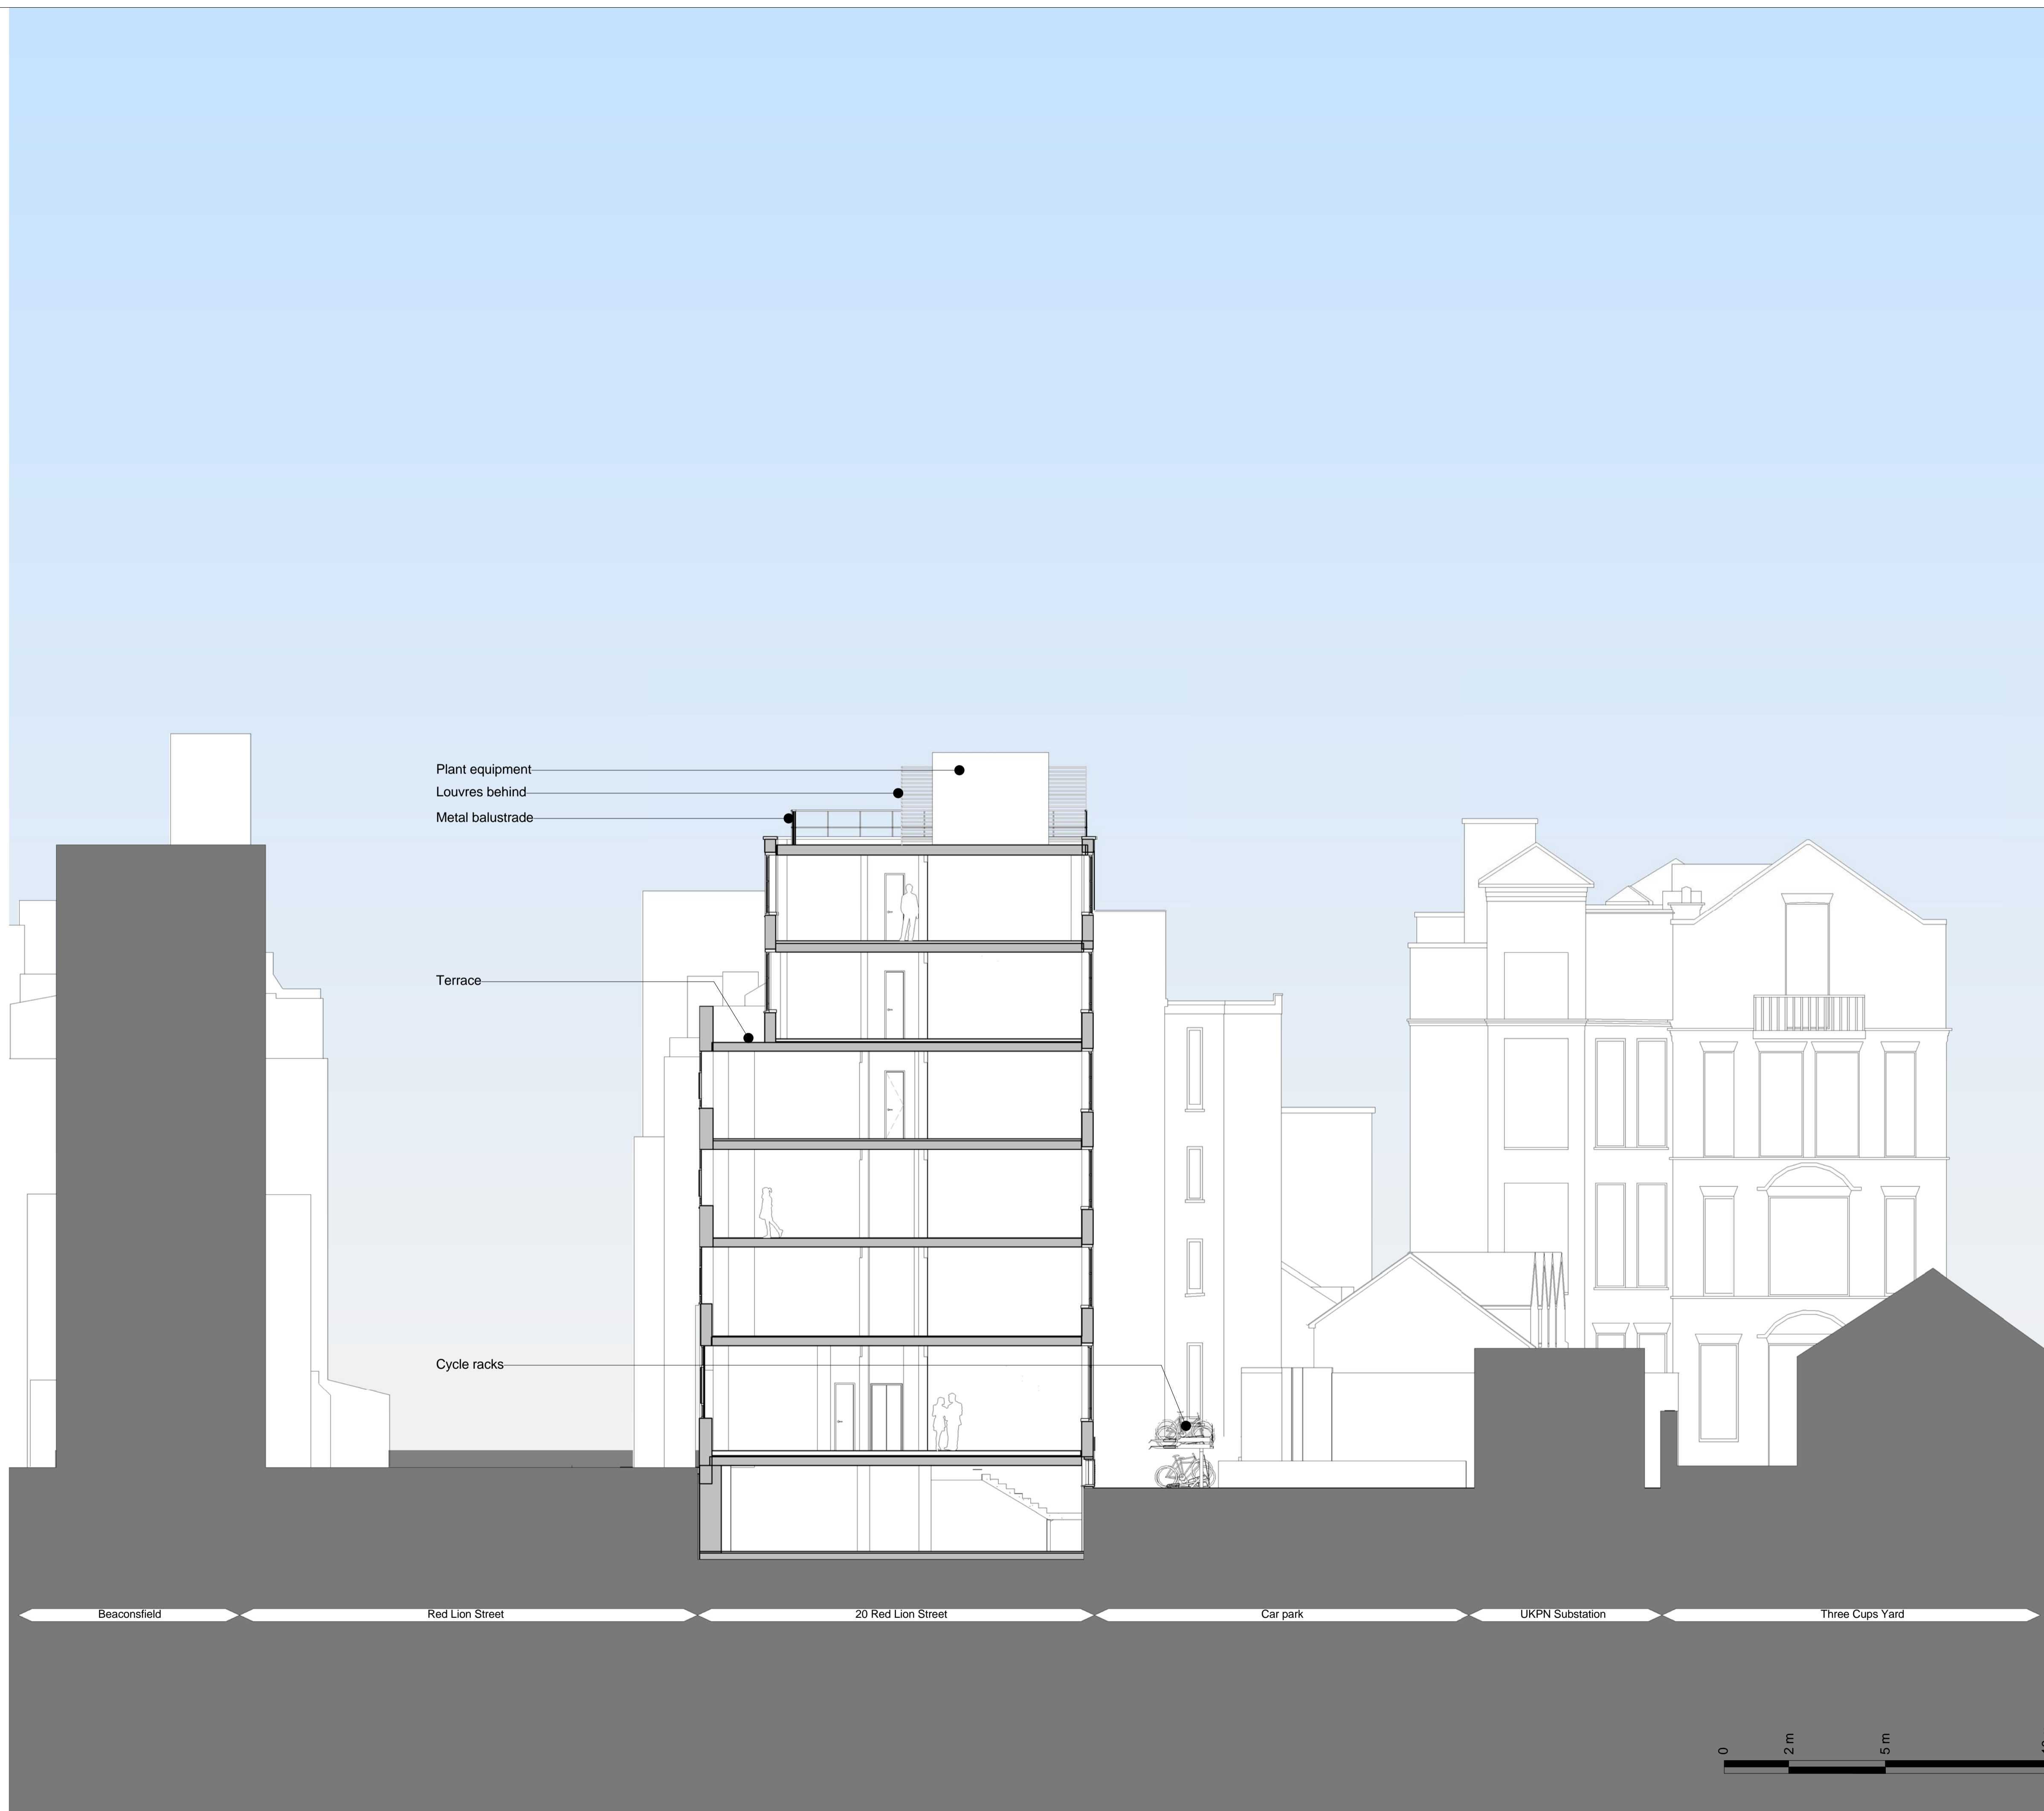

Plant equipment  
 Louvres behind  
 Metal balustrade

Terrace

Cycle racks

Key Plan:

CDM:

⚠ Risks

Notes:

Project: **20 Red Lion Street**

Project Number: **2077**

Drawing Title:  
**Planning - Existing - General Section AA**

Drawing No.  
**2077\_X\_GS(AA)02\_EX**

Scale@A1: **1 : 100**

Issued for: **Planning**

Revision:  
**P01 05.10.16 Issued For Planning**


**Orms**

1 Oliver's Yard  
 55-71 City Road  
 London  
 EC1Y 1HQ  
 0207 833 8533  
 orms@orms.co.uk  
 orms.co.uk

Do not scale. All dimensions to be confirmed on site. Information contained in this drawing is the sole copyright of Orms designers + architects ltd and is not to be reproduced without permission.



Beaconsfield      Red Lion Street      20 Red Lion Street      Car park      UKPN Substation      Three Cups Yard

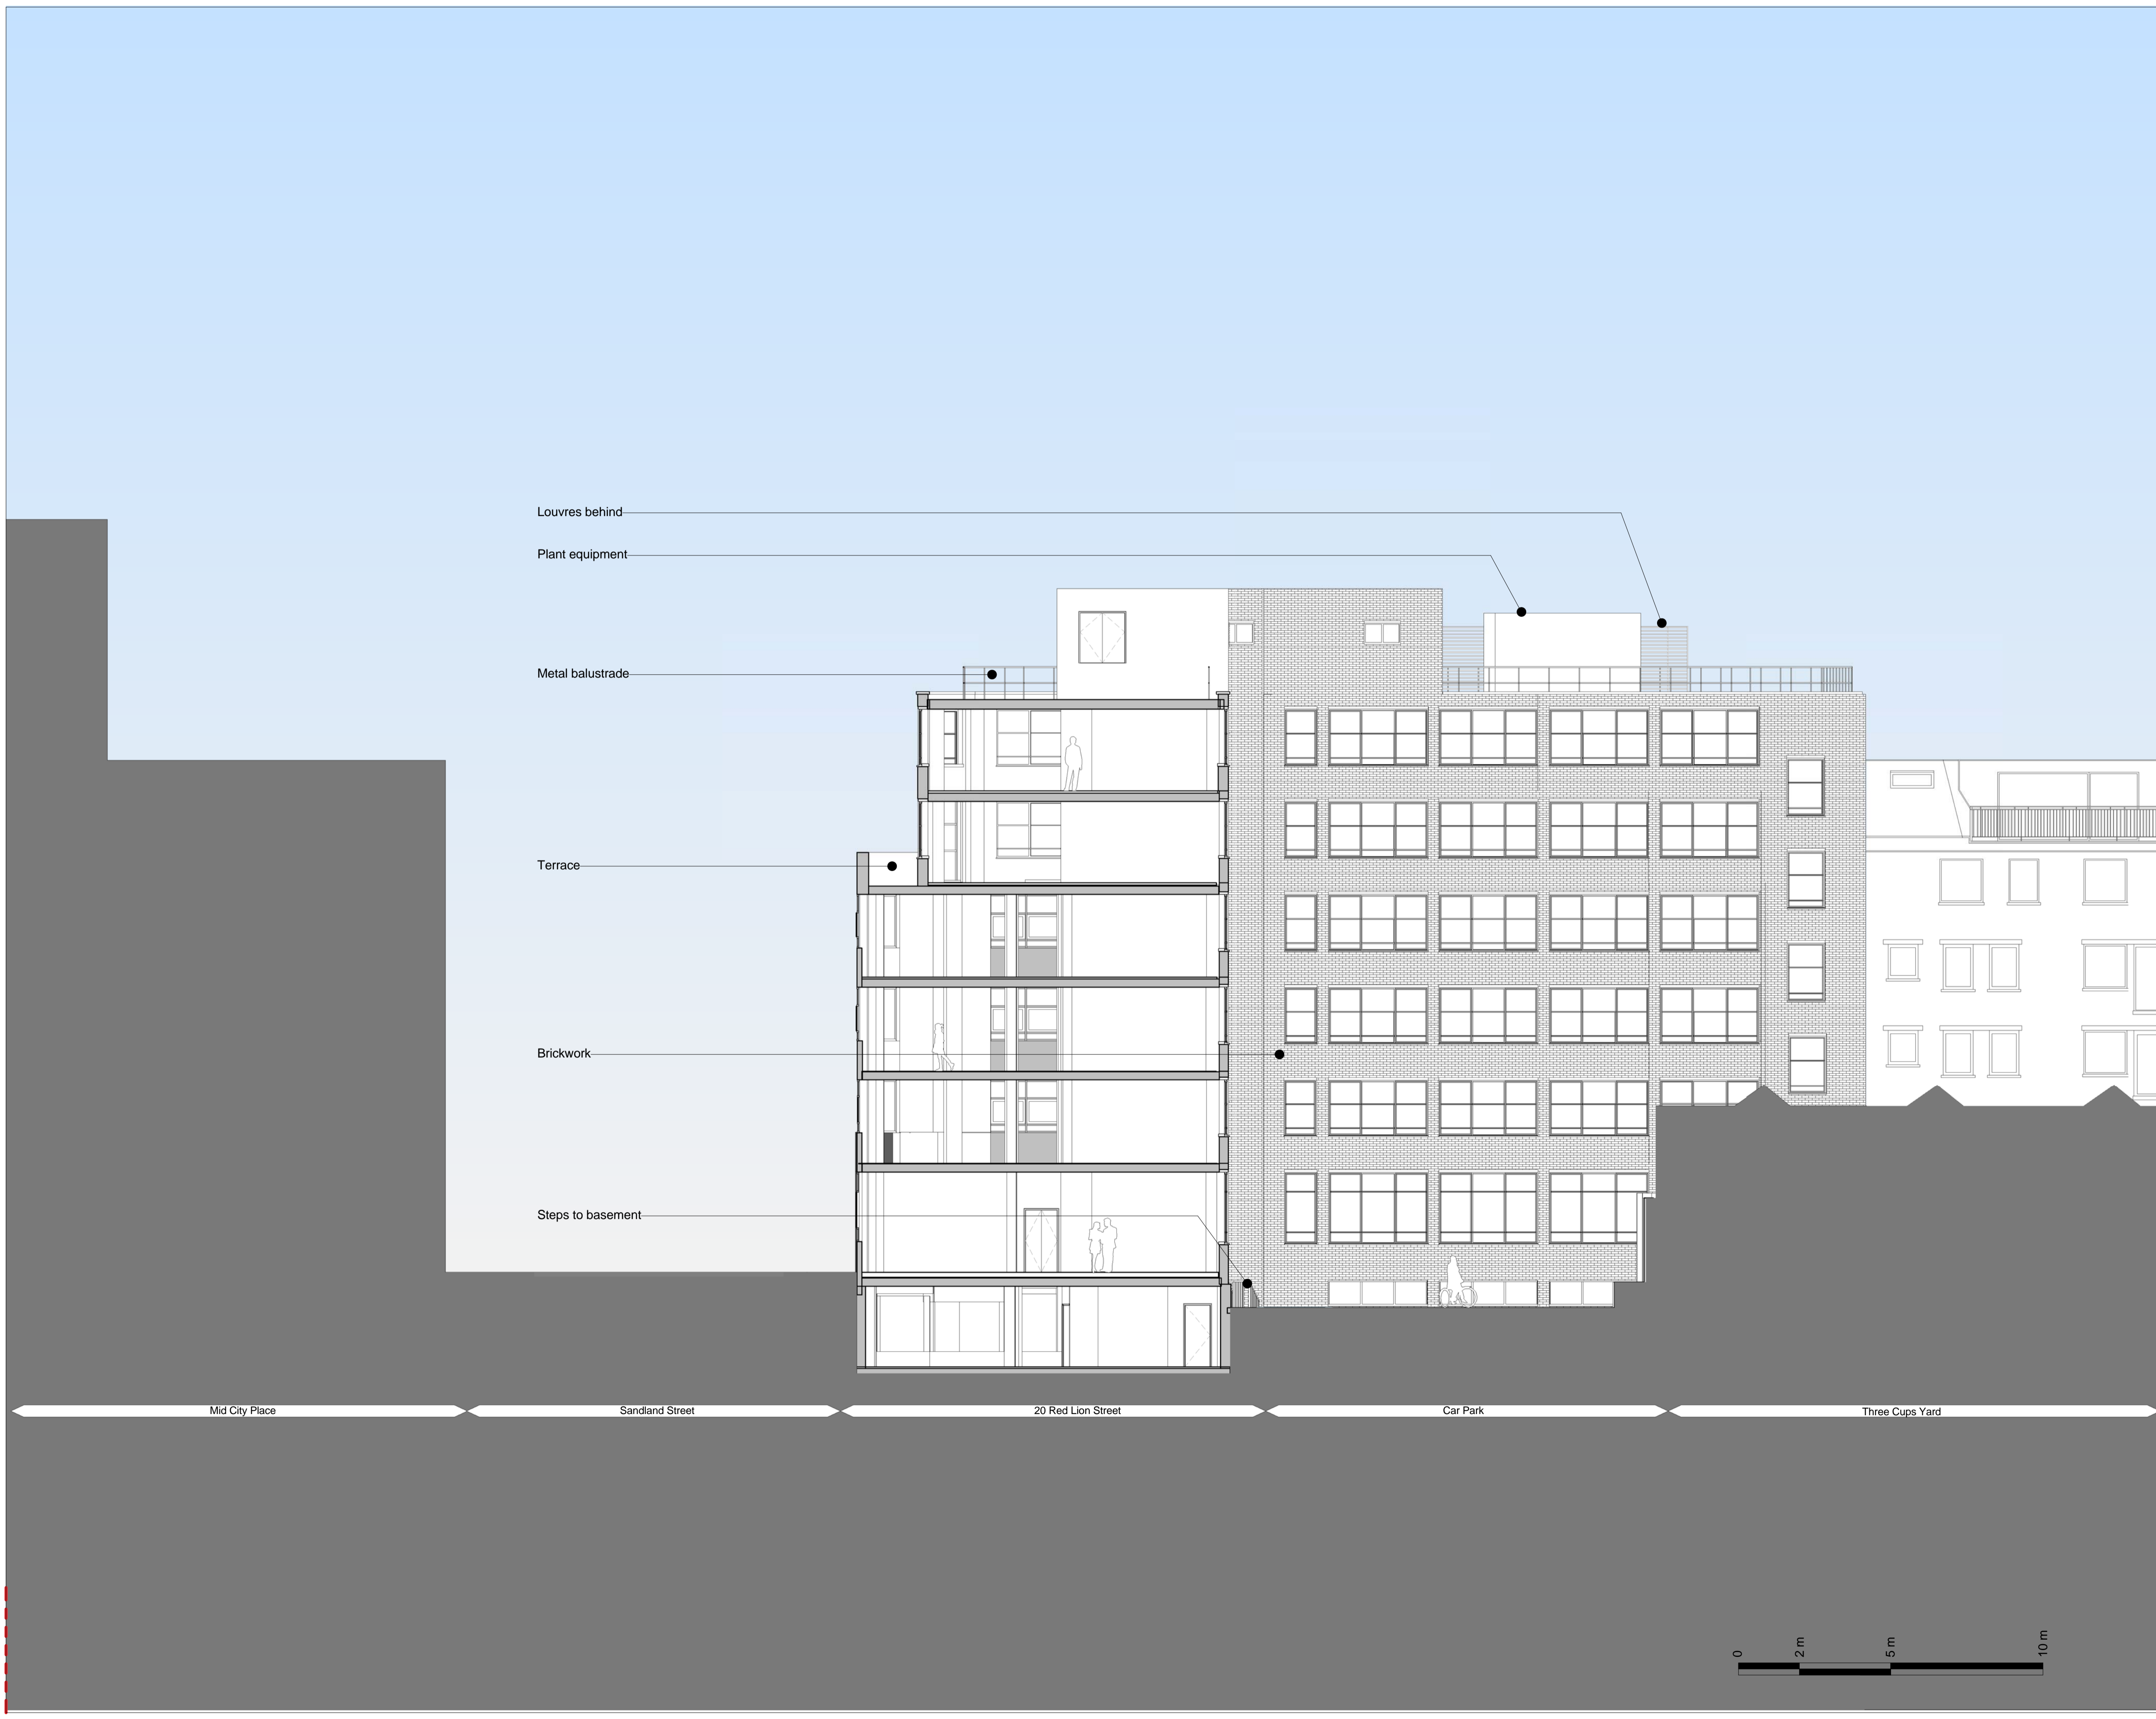

Key Plan:

CDM:



Risks

Notes:

Zmap is positioned in the model as a best fit due to no coordinates on the survey drawings. The levels and heights are as per survey and Zmap elevation.

Project: **20 Red Lion Street**

Project Number: **2077**

Drawing Title:  
**Planning - Existing - General Section B-B**

Drawing No.  
**2077\_X\_GS(BB)02\_EX**

Scale@A1: **1 : 100**

Issued for: **Planning**

Revision:  
**P01 05.10.16 Issued For Planning**

**Orms**

1 Oliver's Yard  
55-71 City Road  
London  
EC1Y 1HQ  
0207 833 8533  
orms@orms.co.uk  
orms.co.uk

Do not scale. All dimensions to be confirmed on site. Information contained in this drawing is the sole copyright of Orms designers + architects ltd and is not to be reproduced without permission.