



FONT: Eurostile

FONT COLOUR: cmyk = 0,0,0,0, (white)

SURROUND COLOUR - cmyk = 0,0,0,100 (black)

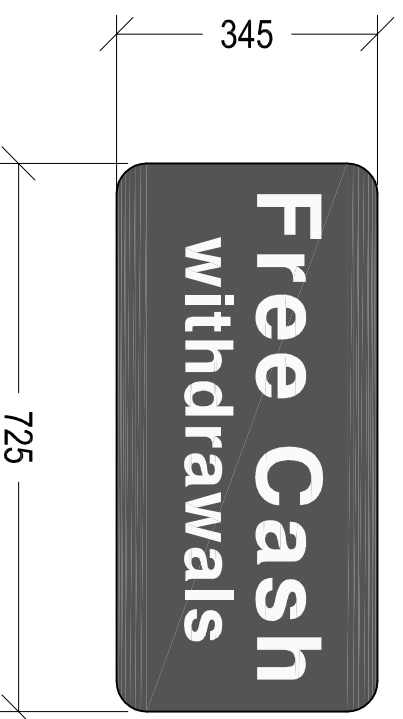

FRONT ELEVATION
Scale 1:10

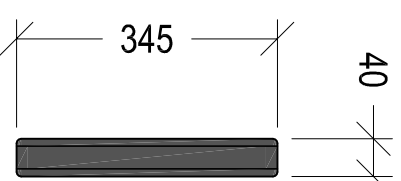

SIDE ELEVATION / SECTION
Scale 1:10

GENERAL NOTES:
1) All dimensions in millimeters unless otherwise stated.

Project:
NOTE MACHINE
GENERAL SITE INSTALLATION
ARRANGEMENTS

Drawing Title:
TYPICAL BESPOKE FASCIA ELEVATIONS
- NON ILLUMINATED -

Ref:	Date:	Rev:
NM-GA-F2A	15-03-2016	

Scale:	Paper:	Date Rev:
1:10	A3	