


EXISTING

This drawing must not be reproduced without permission. Do not scale from drawing. Contractor to check all dimensions on site. Report discrepancies to the architect.



5000mm 10000mm
 1:100 @ A1
 5000mm 10000mm
 1:200 @ A3
 SCALE: PLEASE ENSURE THE ABOVE SCALE BAR MEASURES CORRECTLY BEFORE SCALING OFF DRAWING.

EXISTING TAVISTOCK SQUARE ELEVATION
Scale 1:100 @ A1

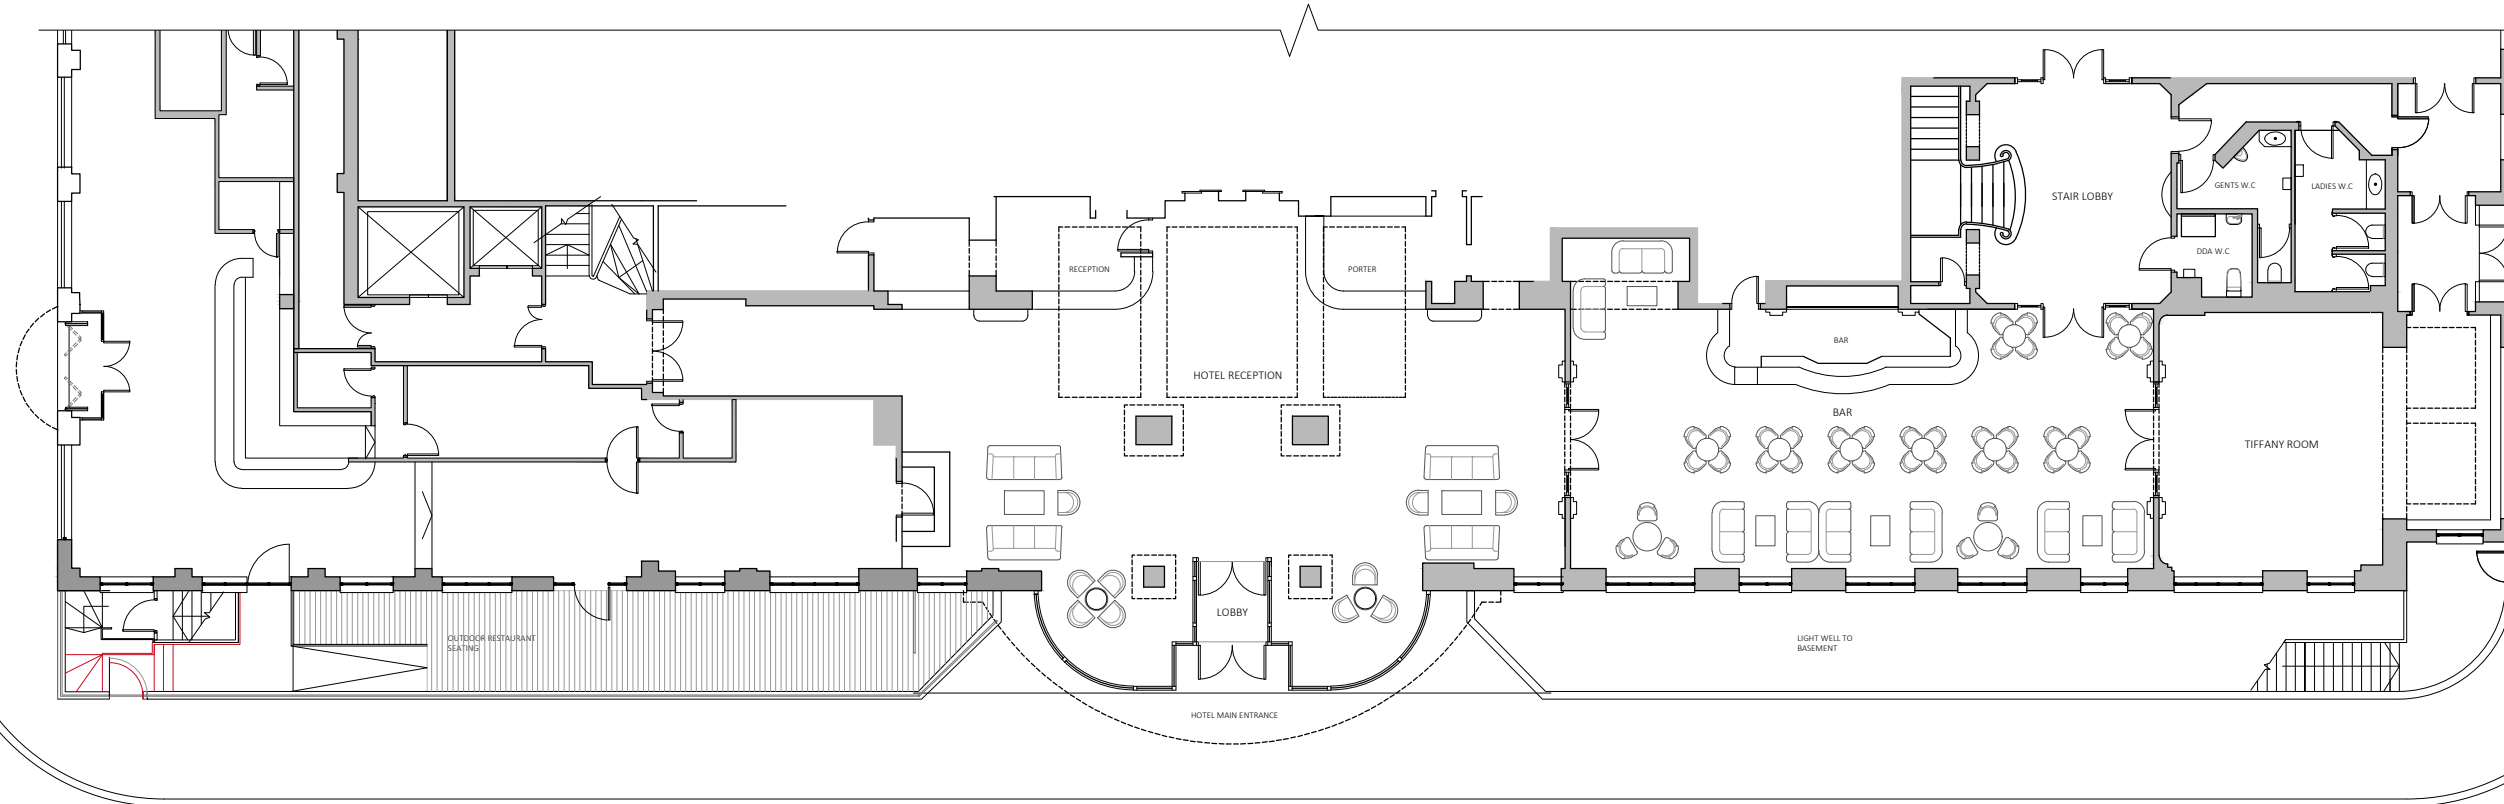

EXISTING PART GROUND FLOOR PLAN
Scale 1:100 @ A1

P1	07.10.2016
* PLANNING	
00	09.06.2016
* PLANNING	
rev amendments	date by

architects
ipa
 55 Kingstown Street
 London NW1 8JP
 T + 44 (0) 20 7436 1133
 W ipa-architects.com

Project
THE TAVISTOCK HOTEL
46-55 TAVISTOCK SQUARE
WC1H 9EU

Drawing title
EXISTING
PART GROUND FLOOR
ELEVATION TAVISTOCK SQUAR

Drawing Status
PLANNING

Date	Drawn by
OCT 16	WHL
Scale	
A1 @ 1:100	A3 @ 1:200
Drawing No.	Rev
4054.101	P1
Cad File	
4054.101.102 (EXISTING)	
© IPA Architects: All rights reserved.	