


PROPOSED

This drawing must not be reproduced without permission.  
Do not scale from drawing.  
Contractor to check all dimensions on site.  
Report discrepancies to the architect.



PROPOSED TAVISTOCK SQUARE ELEVATION  
Scale 1:100 @ A1

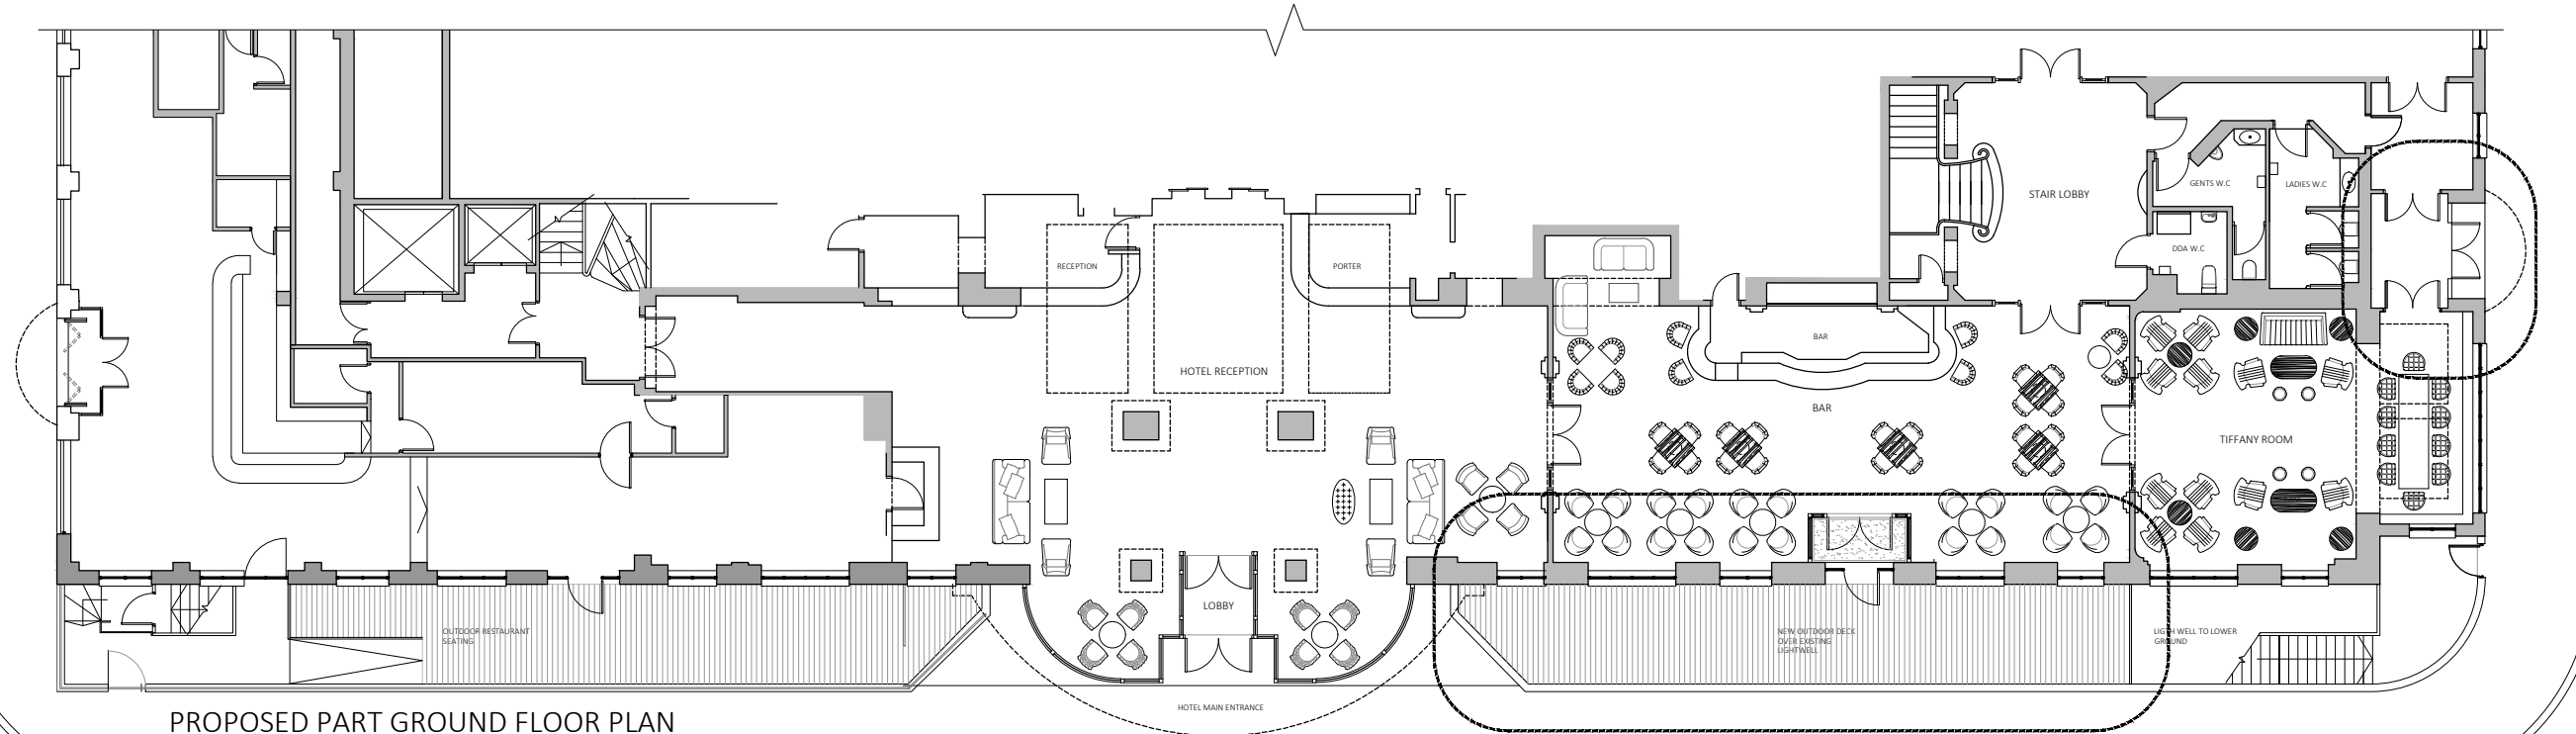

PROPOSED PART GROUND FLOOR PLAN  
Scale 1:100 @ A1

P1	07.10.2016		
* PLANNING			
00	09.06.2016		
* PLANNING			
rev	amendments	date	by

architects  
**ipa**  
55 Kingstown Street  
London NW1 8JP  
T + 44 (0) 20 7436 1133  
W ipa-architects.com

Project  
THE TAVISTOCK HOTEL  
46-55 TAVISTOCK SQUARE  
WC1H 9EU

Drawing title  
PROPOSED  
PART GROUND FLOOR  
ELEVATION TAVISTOCK SQUAR

Drawing Status  
PLANNING

Date	Drawn by
OCT 16	WHL
Scale	
A1 @ 1:100	A3 @ 1:200
Drawing No.	Rev
4054.301	P1
Cad File	
4054.301.302 (PROPOSED)	
© IPA Architects: All rights reserved.	

