

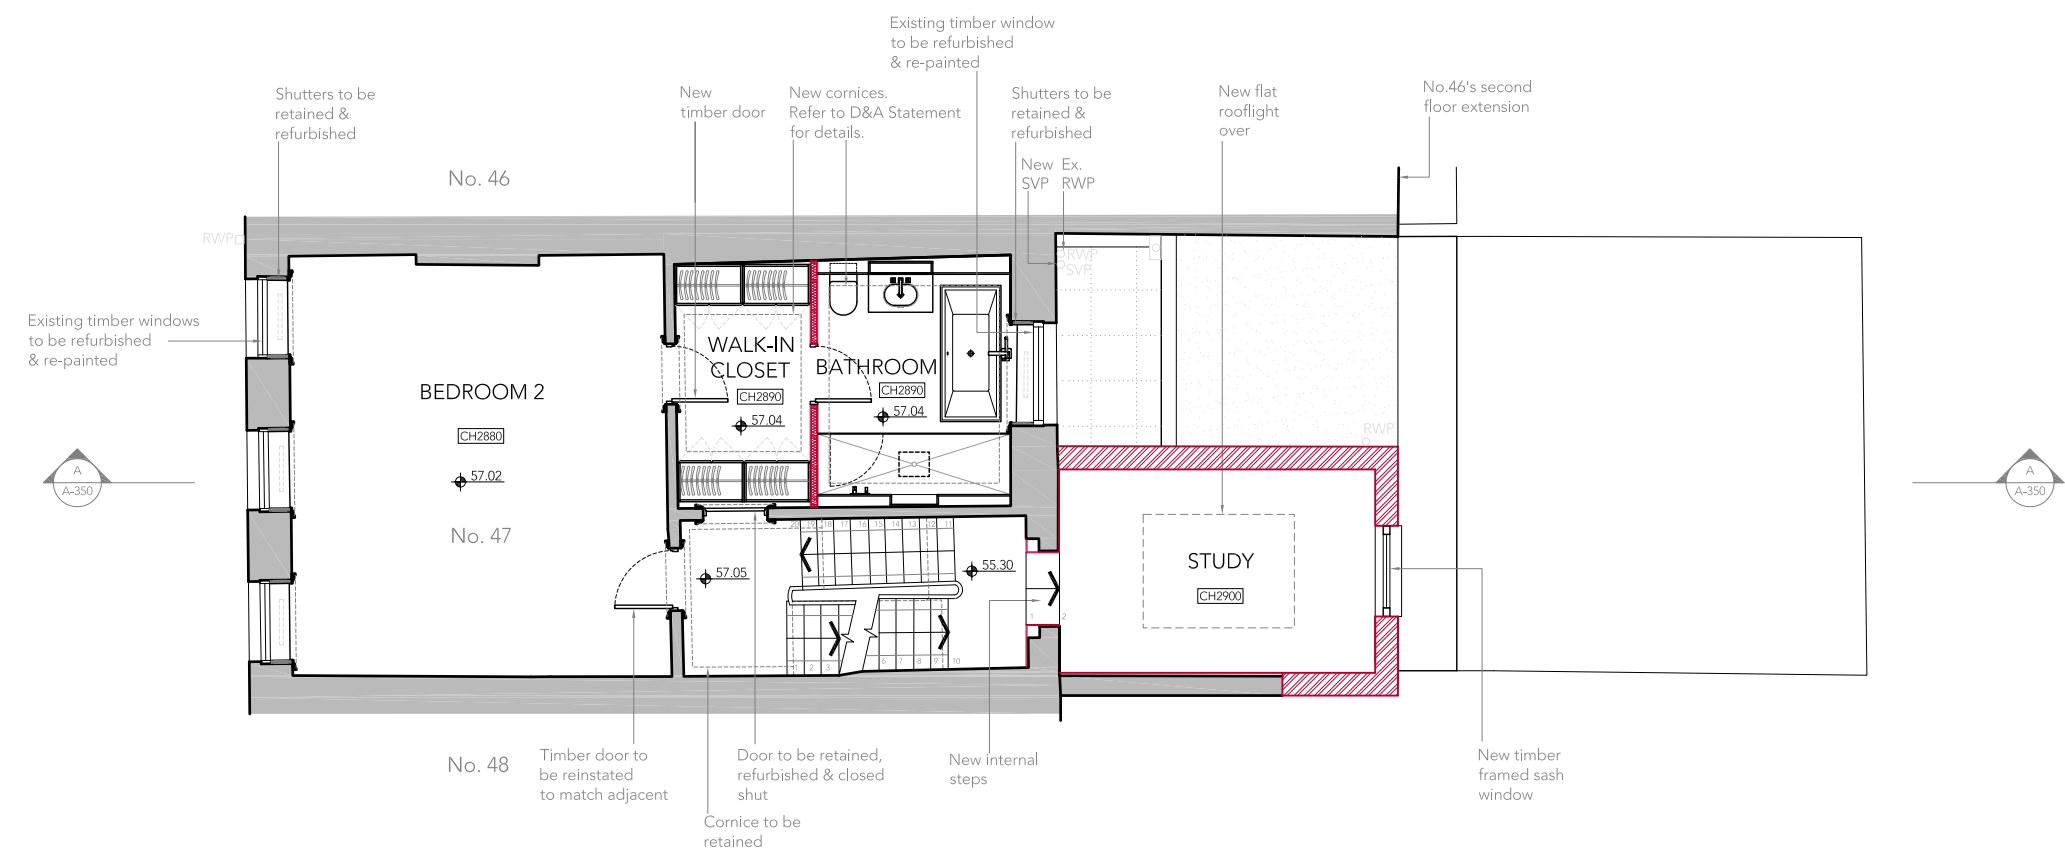


NOTE
 DO NOT SCALE FROM THIS DRAWING, EXCEPT FOR TOWN PLANNING PURPOSES.
 THIS DRAWING IS THE PROPERTY OF TG STUDIO AND COPYRIGHT IS RESERVED BY THEM.
 THIS DRAWING IS ISSUED ON CONDITION THAT IT IS NOT REPRODUCED, USED OR DISCLOSED BY
 OR TO ANY UNAUTHORIZED PERSON WITHOUT THE PRIOR CONSENT OF TG STUDIO.
 THE AREAS ON THIS DRAWING HAVE BEEN CALCULATED FROM A CAD DRAWING AND HAVE NO
 TOLERANCES ADDED OR SUBTRACTED.

REVISIONS		DATE
-	PRE-PLANNING	18.09.2015
A	PLANNING SUBMISSION	19.02.2016
B	MASTER BATHROOM REVISED	23.09.2016
C	MASTER BATHROOM REVISED	07.10.2016

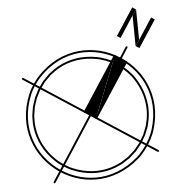

1 PROPOSED SECOND FLOOR PLAN
 scale 1:100

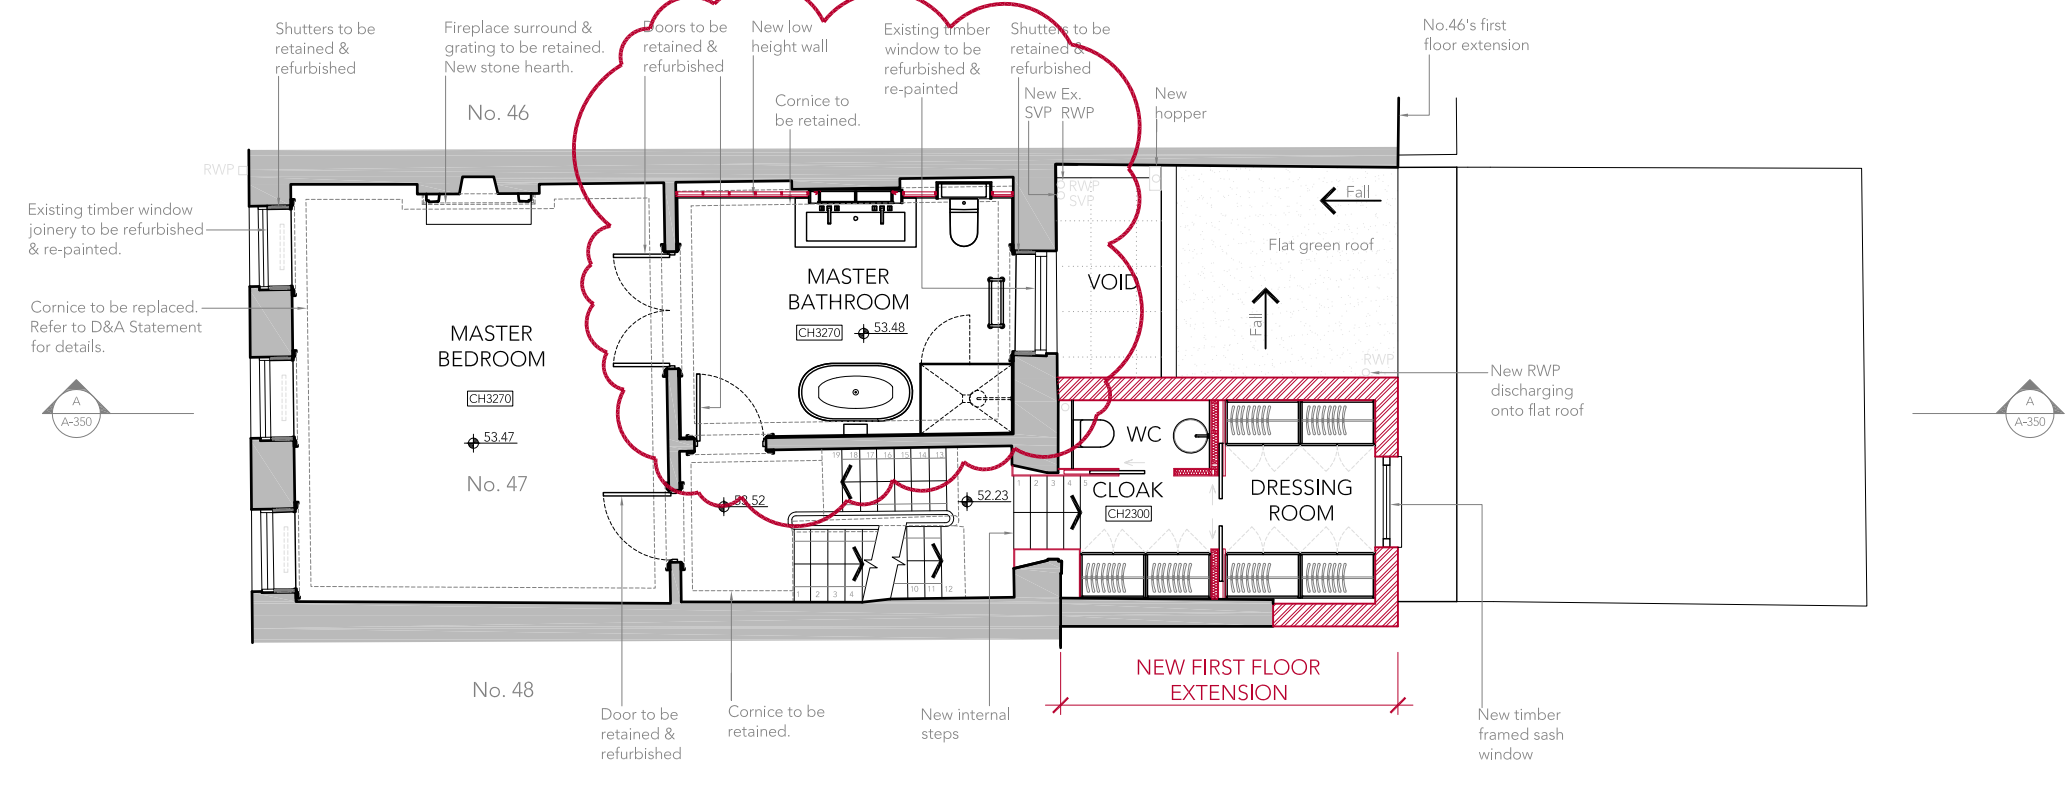

2 PROPOSED FIRST FLOOR PLAN
 scale 1:100

LEGEND

	Existing structures
	New structures
	New internal partitions

STUDIO
 Architecture & Interior Design
 10 RATHBONE PLACE, LONDON W1T 1HP T 020 7636 3838 F 020 7636 5659 WWW.TG-STUDIO.CO.UK

PROJECT
 47 DOUGHTY STREET
 LONDON WC1N 2LW

DRAWING
 PROPOSED FIRST & SECOND FLOOR PLANS

DATE 07.10.2016 **DRAWN BY** EG **CHECKED BY** TG

STATUS PLANNING **SCALE @ A3** 1:100

JOB NO. 163 **DWG NO.** A-301 **REV** C

