


0m 1m 2m 3m 4m 5m 6m 7m 8m 9m 10m

Scale 1:100

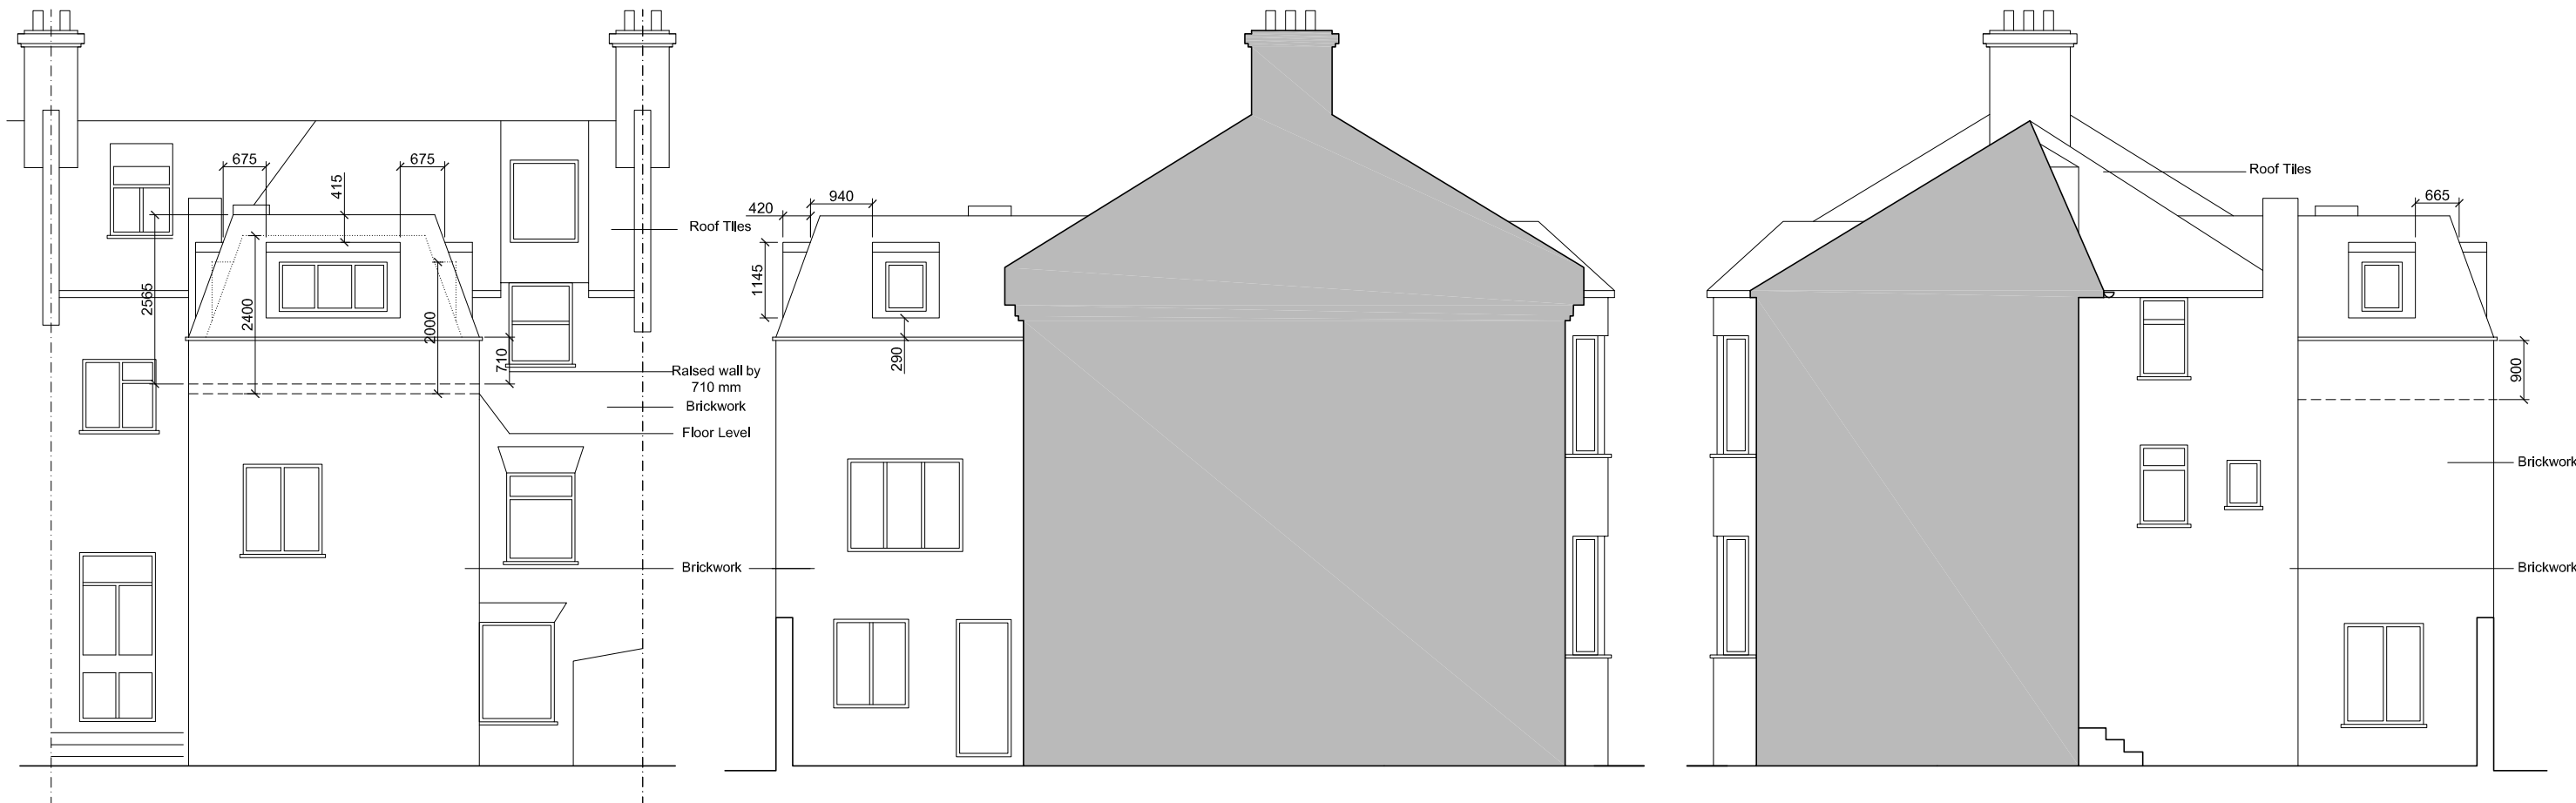

1 / Rear Elevation

2 / Side Elevation

3 / Side Elevation

Job Title:
New Mansard Roof
 Drawing Title:
Proposed Elevations

Revision Notes:

-

CLIENT : Mr Yaniv Levy
 SITE: 185 Sumatra Road London NW6 1PF
 -
 -

This drawing must not be reproduced in whole or part without written consent. Do not scale this drawing. Written dimensions to be checked on site. Electronic issue to be confirmed by paper copy only.



Ideal Planning and Design Ltd.
 Hyde Park House
 5 Manfred Road,
 London, SW15 2RS
 Tel: 0208 8230750
 Web: www.idealplanningdesign.co.uk
 Email: info@idealpd.co.uk

Scale: 1:100 @ A3 Date: 14/09/2016

Drawn By: SS Checked By: CG

PROJECT	Drawing No	Rev
1313	05	-