


0m 2m 4m 6m 8m 10m 12m 14m 16m 18m 20m


Scale 1:200

0m 20m 40m 60m 80m 100m


Scale 1:1250

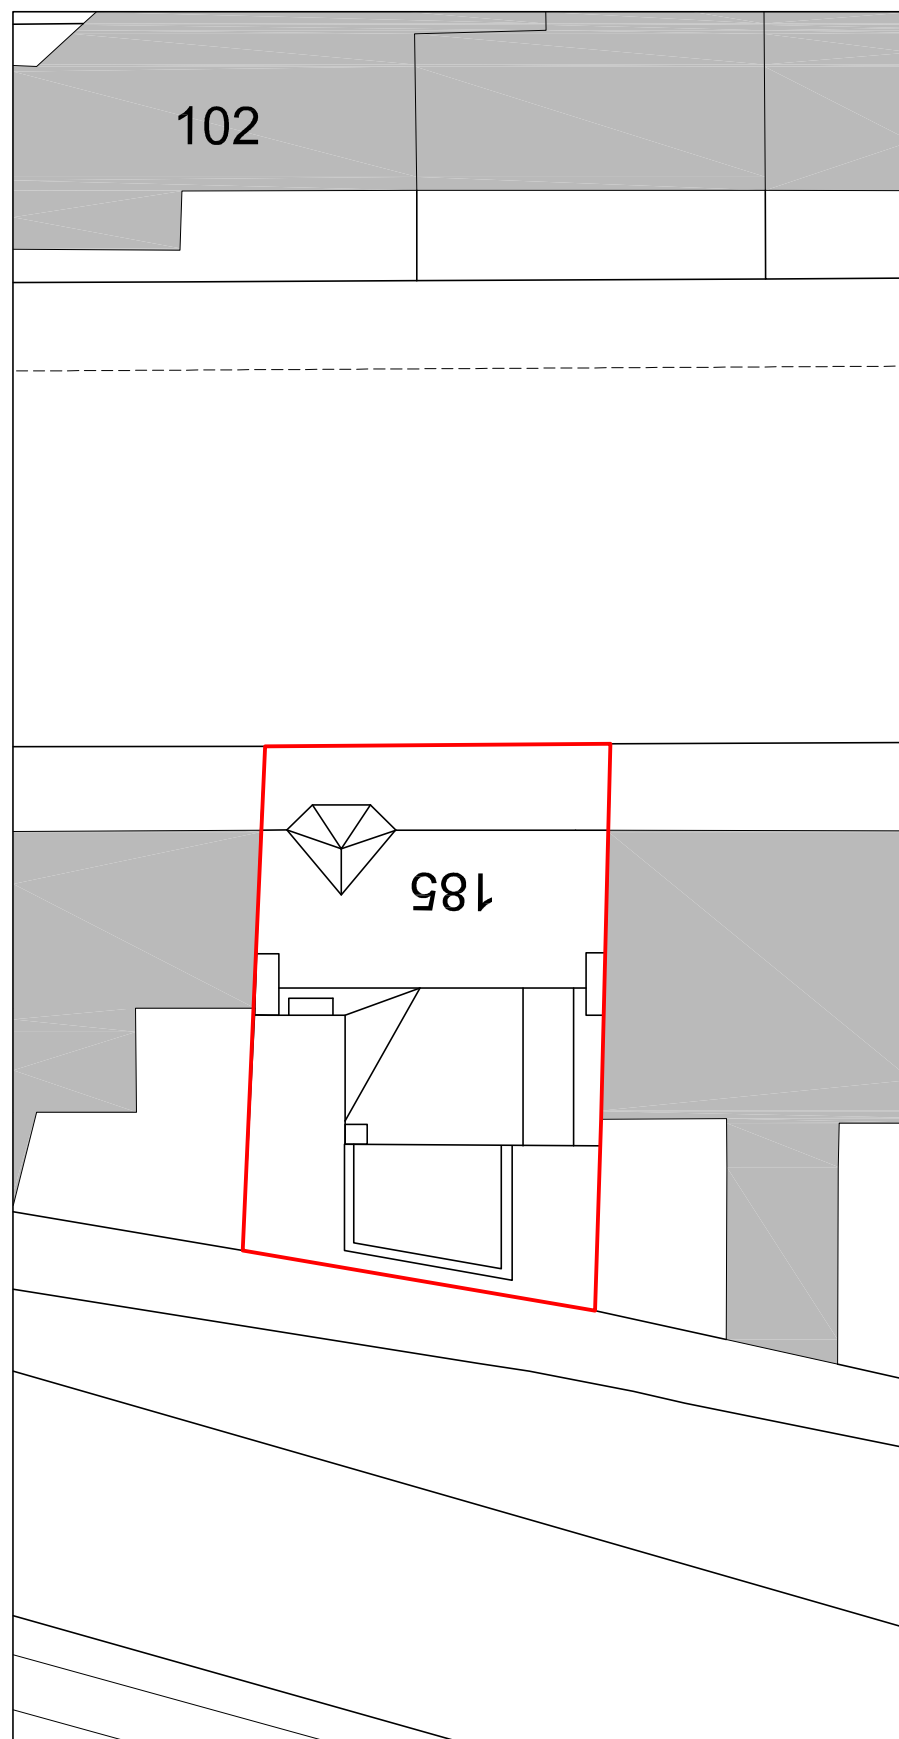

2 / Existing Site Plan, Scale 1:200

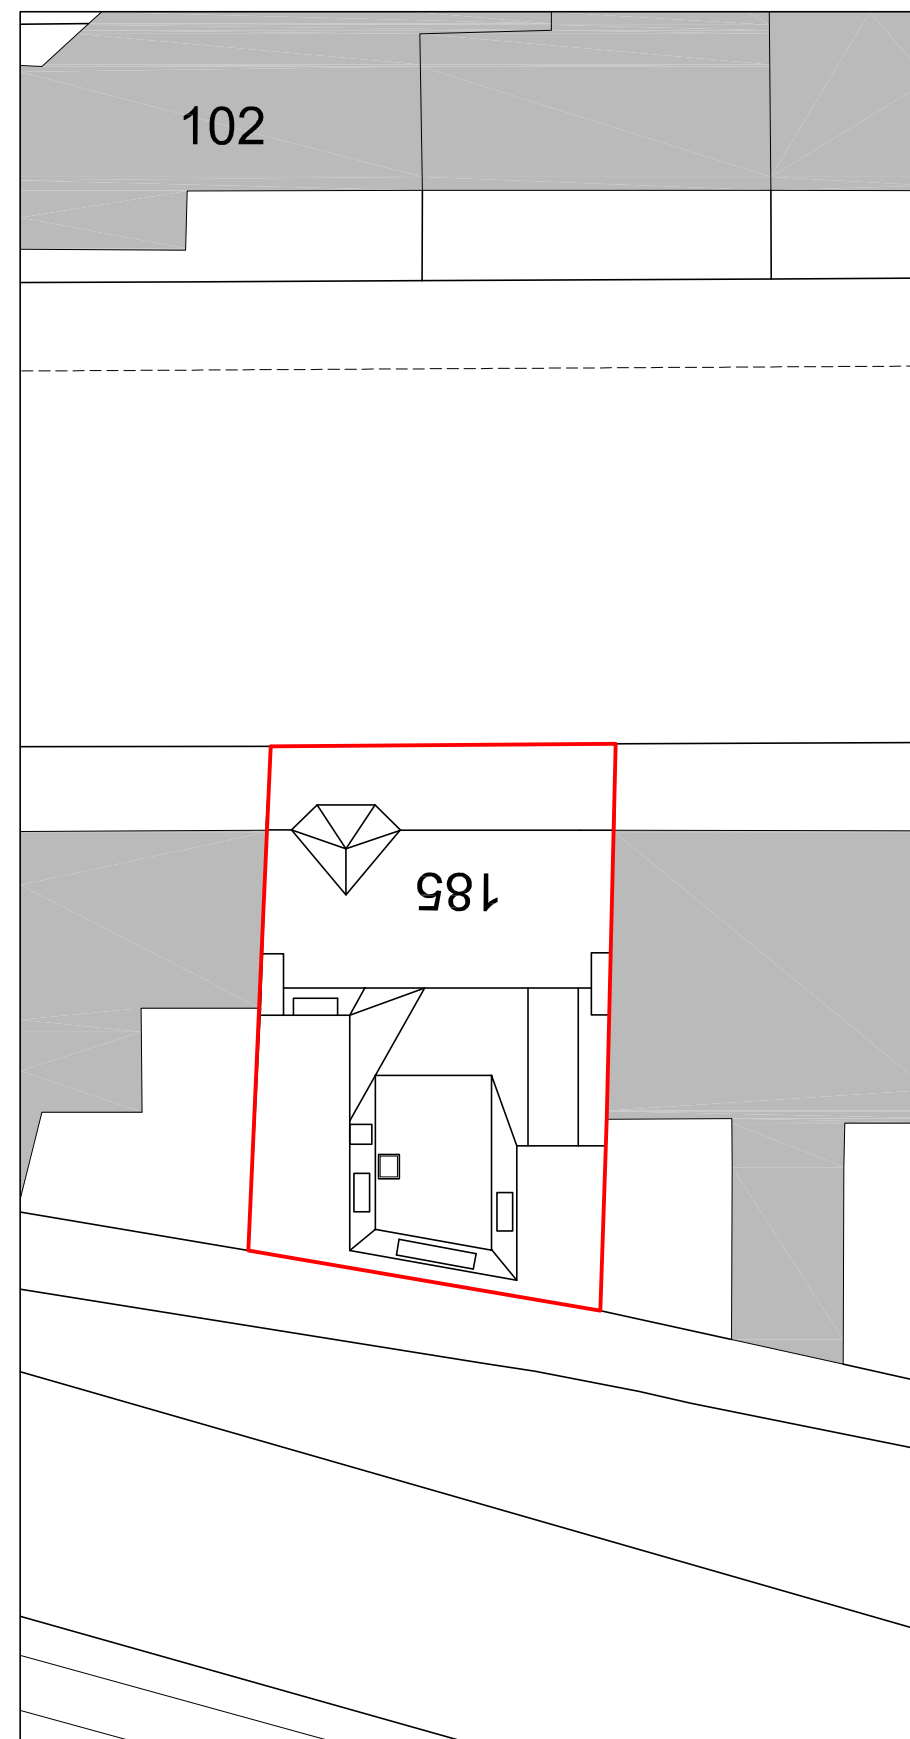

3 / Proposed Site Plan, Scale 1:200

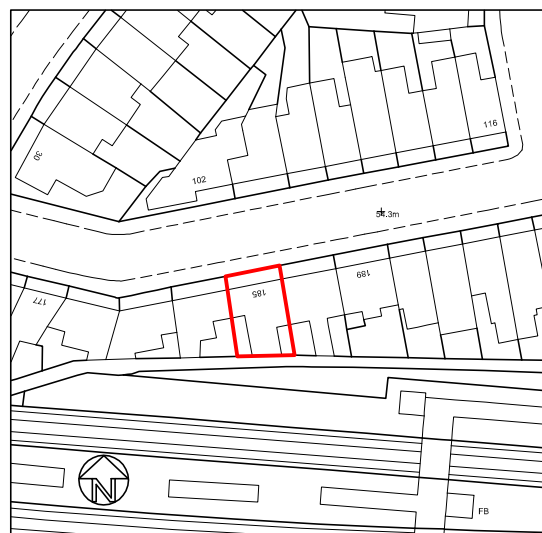

1 / Location Plan, Scale 1:1250

Job Title:

New Mansard Roof

Drawing Title:

Site and Location Plan

Revision Notes:

-

CLIENT : Mr Yaniv Levy
SITE: 185 Sumatra Road London NW6 1PF
-
-

This drawing must not be reproduced in whole or part without written consent. Do not scale this drawing. Written dimensions to be checked on site. Electronic issue to be confirmed by paper copy only.



Ideal Planning and Design Ltd.
Hyde Park House
5 Manfred Road,
London, SW15 2RS
Tel: 0208 8230750
Web: www.idealplanningdesign.co.uk
Email: info@idealpd.co.uk

Scale: 1:100 @ A3

Date: 14/09/2016

Drawn By: SS

Checked By: CG

PROJECT
1313

Drawing No
01

Rev
-