



0m 1m 2m 3m 4m 5m 6m 7m 8m 9m 10m


Scale 1:100

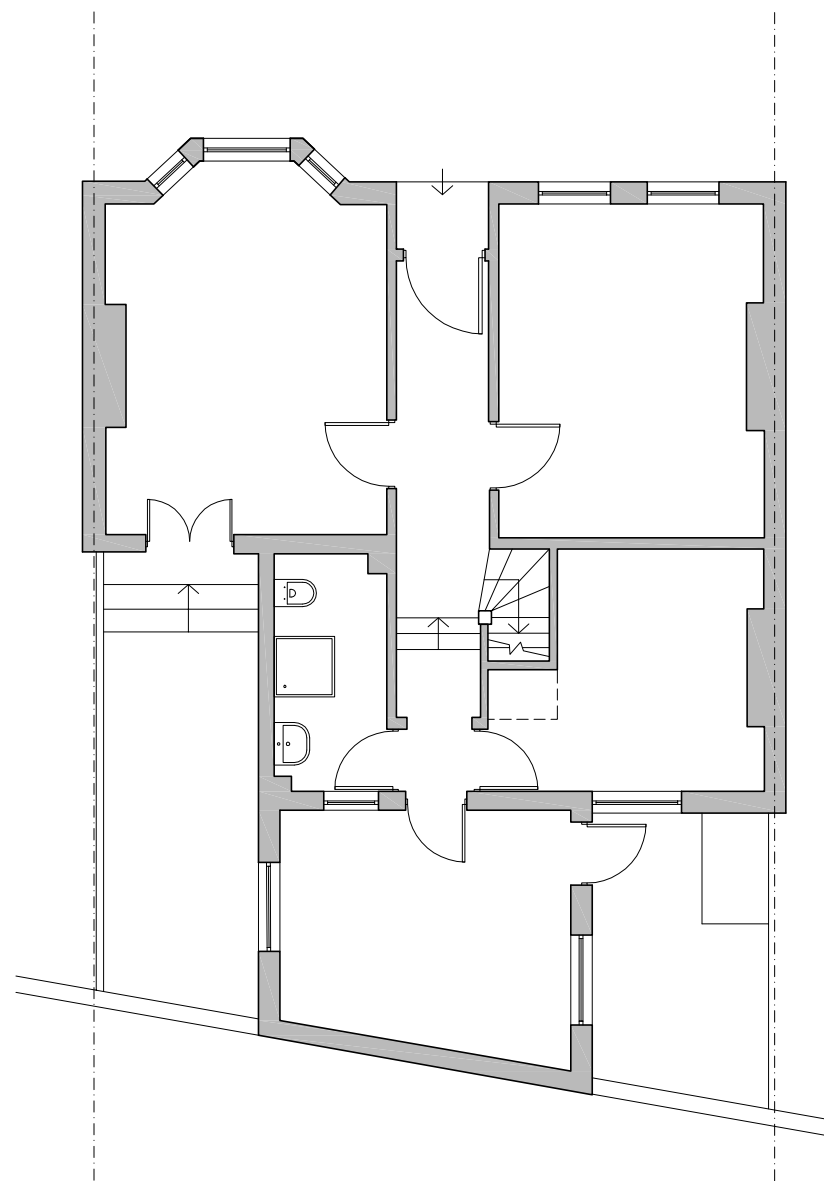

1 / Ground Floor

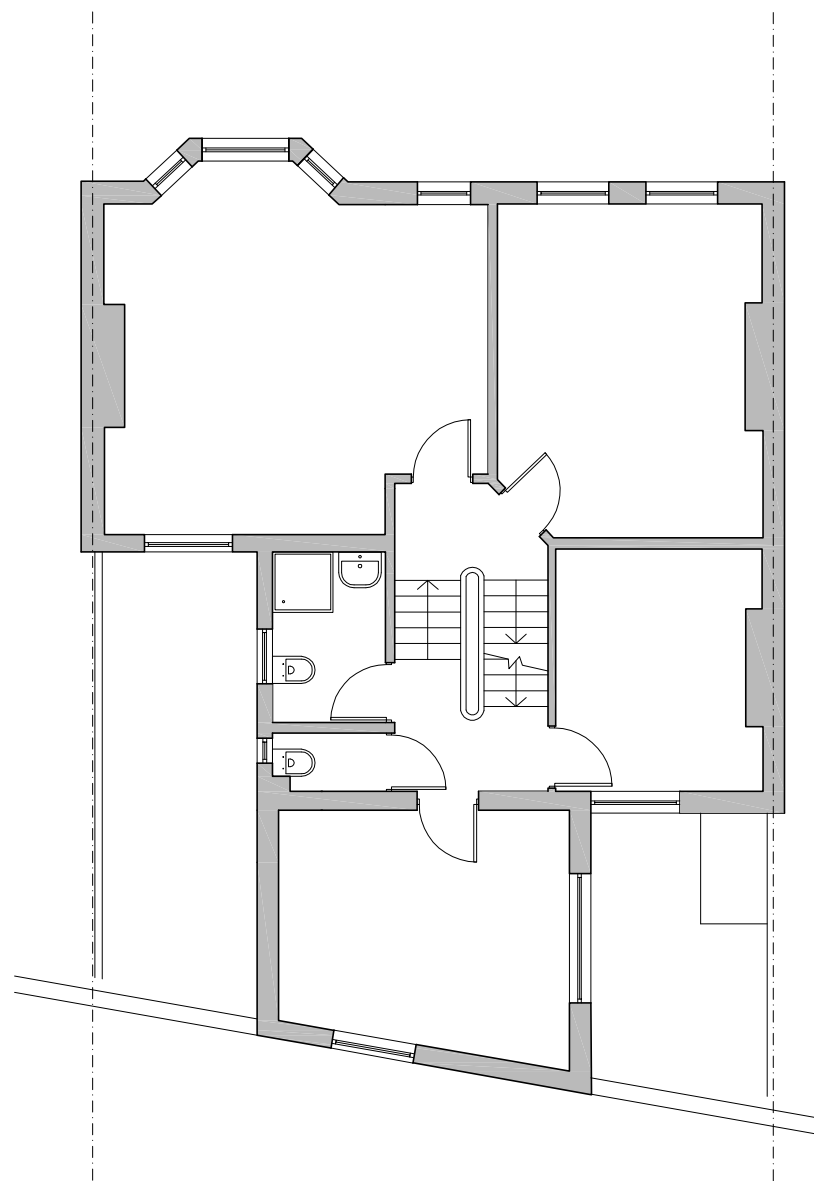

2 / First Floor

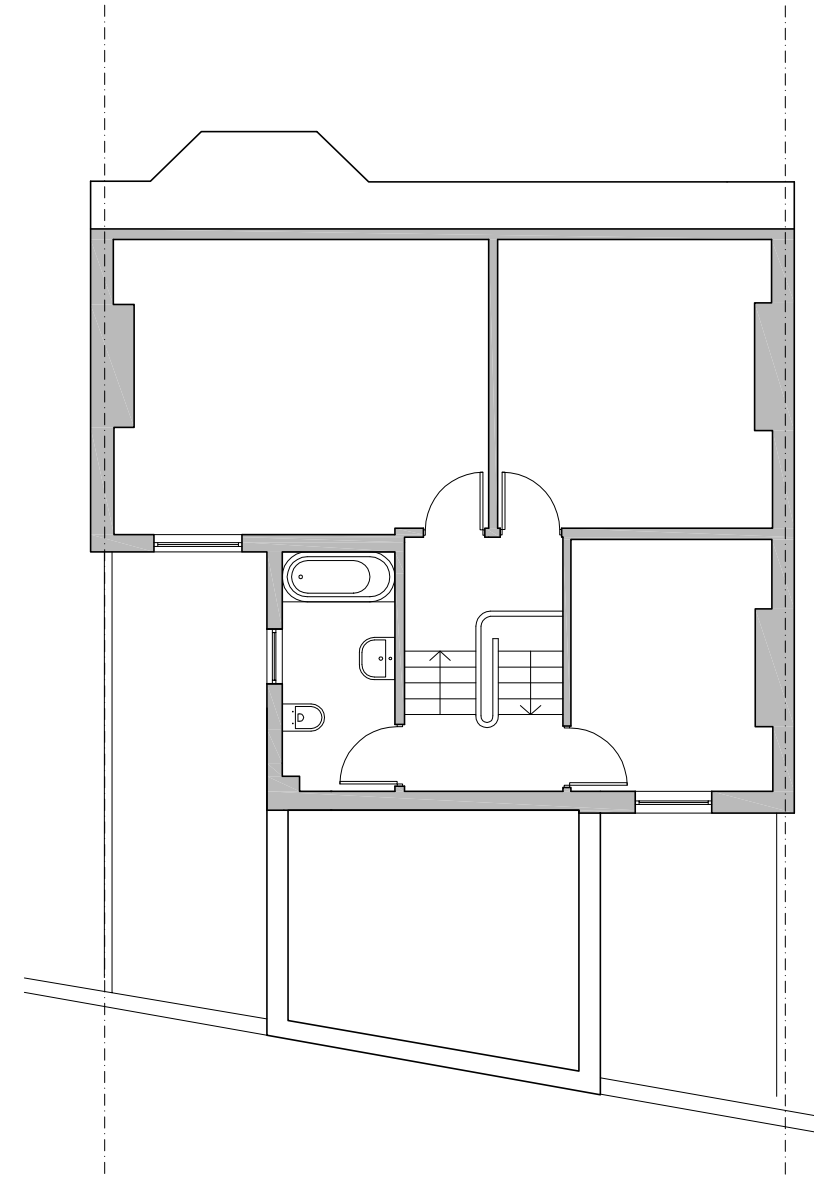

3 / Second Floor

Job Title:

**New Mansard Roof**

Drawing Title:

**Existing Floor Plans**

Revision Notes:

-

CLIENT : Mr Yaniv Levy  
 SITE: 185 Sumatra Road London NW6 1PF  
 -  
 -

This drawing must not be reproduced in whole or part without written consent. Do not scale this drawing. Written dimensions to be checked on site. Electronic issue to be confirmed by paper copy only.



Ideal Planning and Design Ltd.  
 Hyde Park House  
 5 Manfred Road,  
 London, SW15 2RS  
 Tel: 0208 8230750  
 Web: www.idealplanningdesign.co.uk  
 Email: info@idealpd.co.uk

Scale: 1:100 @ A3

Date: 14/09/2016

Drawn By: SS

Checked By: CG

PROJECT  
1313

Drawing No  
02

Rev  
-