

NOTES


This drawing is the property of Sarah Ross Design. Copyright is reserved & this drawing is issued on the condition that it is not copied, reproduced, retained or disclosed to any unauthorised person, either wholly or in part, without our consent.

Do not scale from this drawing. All dimensions to be verified on site before commencing work. All discrepancies to be reported to designers.


Read drawings in conjunction with relevant information.




Tall tree in far side of garden backing on to no.20 Carlingford Road

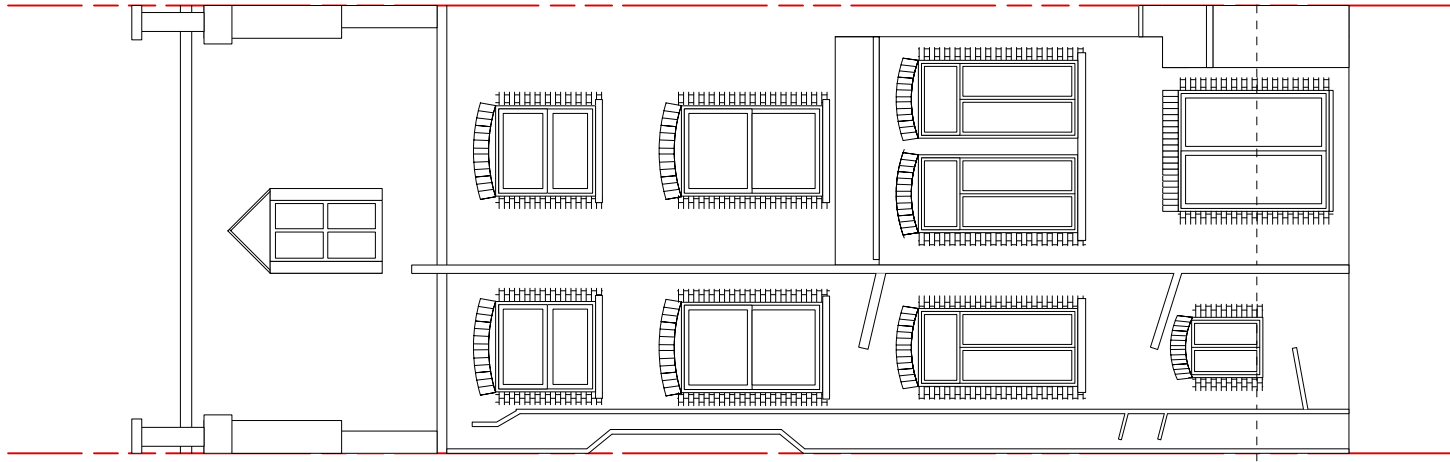

Rear Elevation

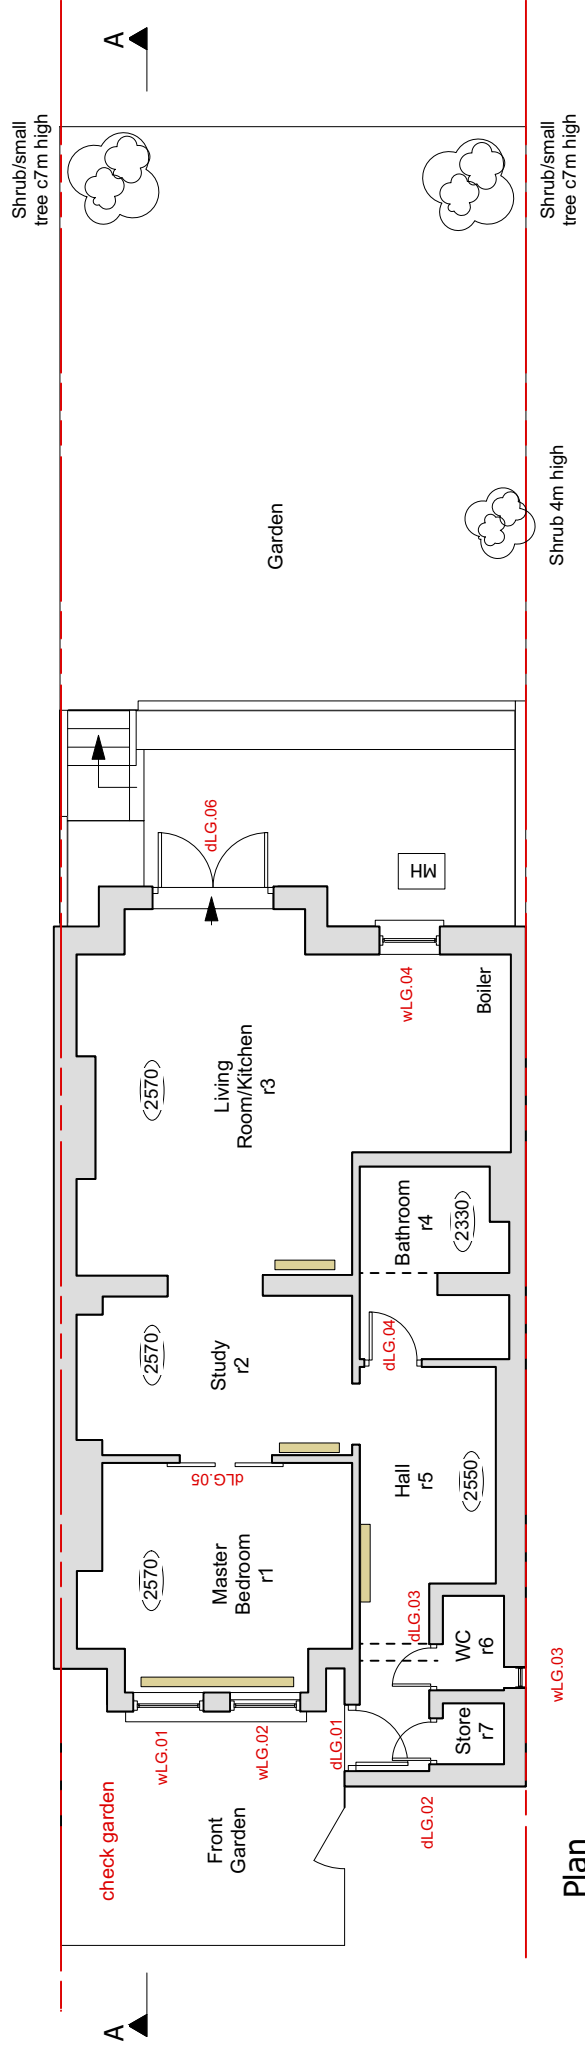

Plan

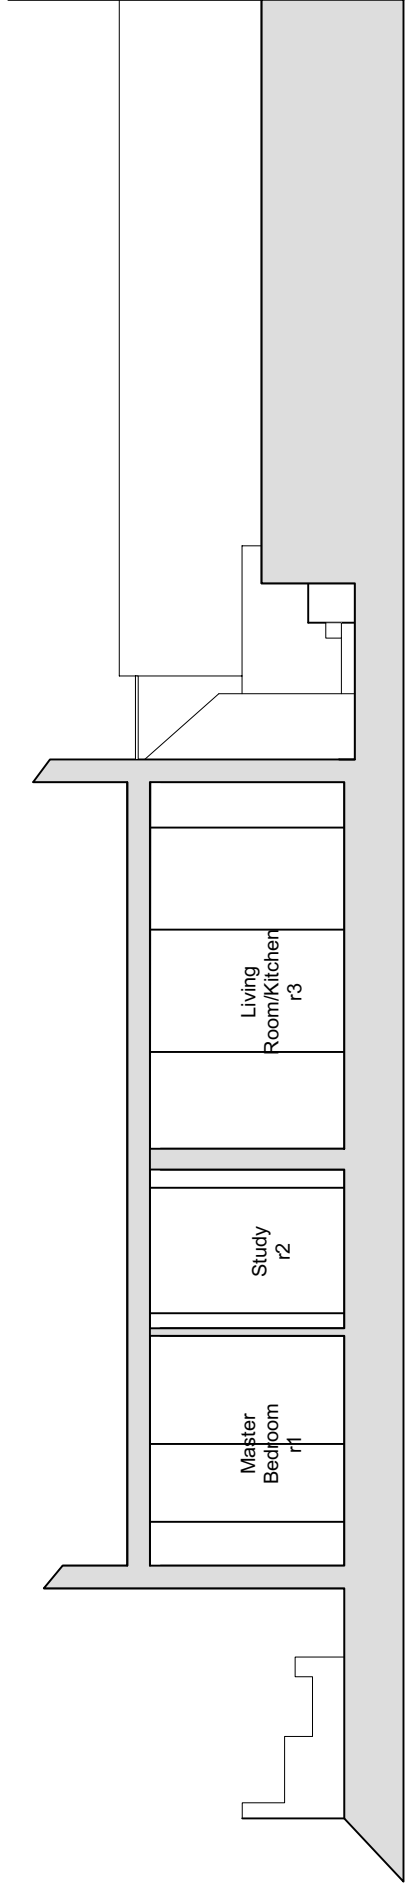

Section AA

REV	DATE	NOTES



Radiators

Clients	Magdalena Jonikas
Project	18d Carlingford Road, London NW3 1RX
Drawing	Existing Plan, Section and Rear Elevation
Date	29/2/16
Scale	1:100 @ A3
Drawing No.	CR01
Rev.	

sarah ross design

17 wynchgate london n14 6rp
07850 101011
interiors@sarahrossdesign
www.sarahrossdesign.com