

**NOTES**

This drawing is the property of Sarah Ross Design. Copyright is reserved & this drawing is issued on the condition that it is not copied, reproduced, retained or disclosed to any unauthorised person, either wholly or in part, without our consent.


Do not scale from this drawing. All dimensions to be verified on site before commencing work. All discrepancies to be reported to designers.

Read drawings in conjunction with relevant information.

REV	DATE	NOTES
A	23/5/16	Amalgamated layout

<b>Radiators</b>	
Clients	Magdalena Jonikas
Project	18d Carlingford Road, London NW3 1RX
Drawing	Proposed Plans, Elevation and Section
Date	29/2/16
Scale	1:100 @ A3
Drawing No.	CR02
Rev.	B

**sarah ross design**  
 17 wynchgate london n14 6rp  
 07850 101011  
 interiors@sarahrossdesign  
 www.sarahrossdesign.com


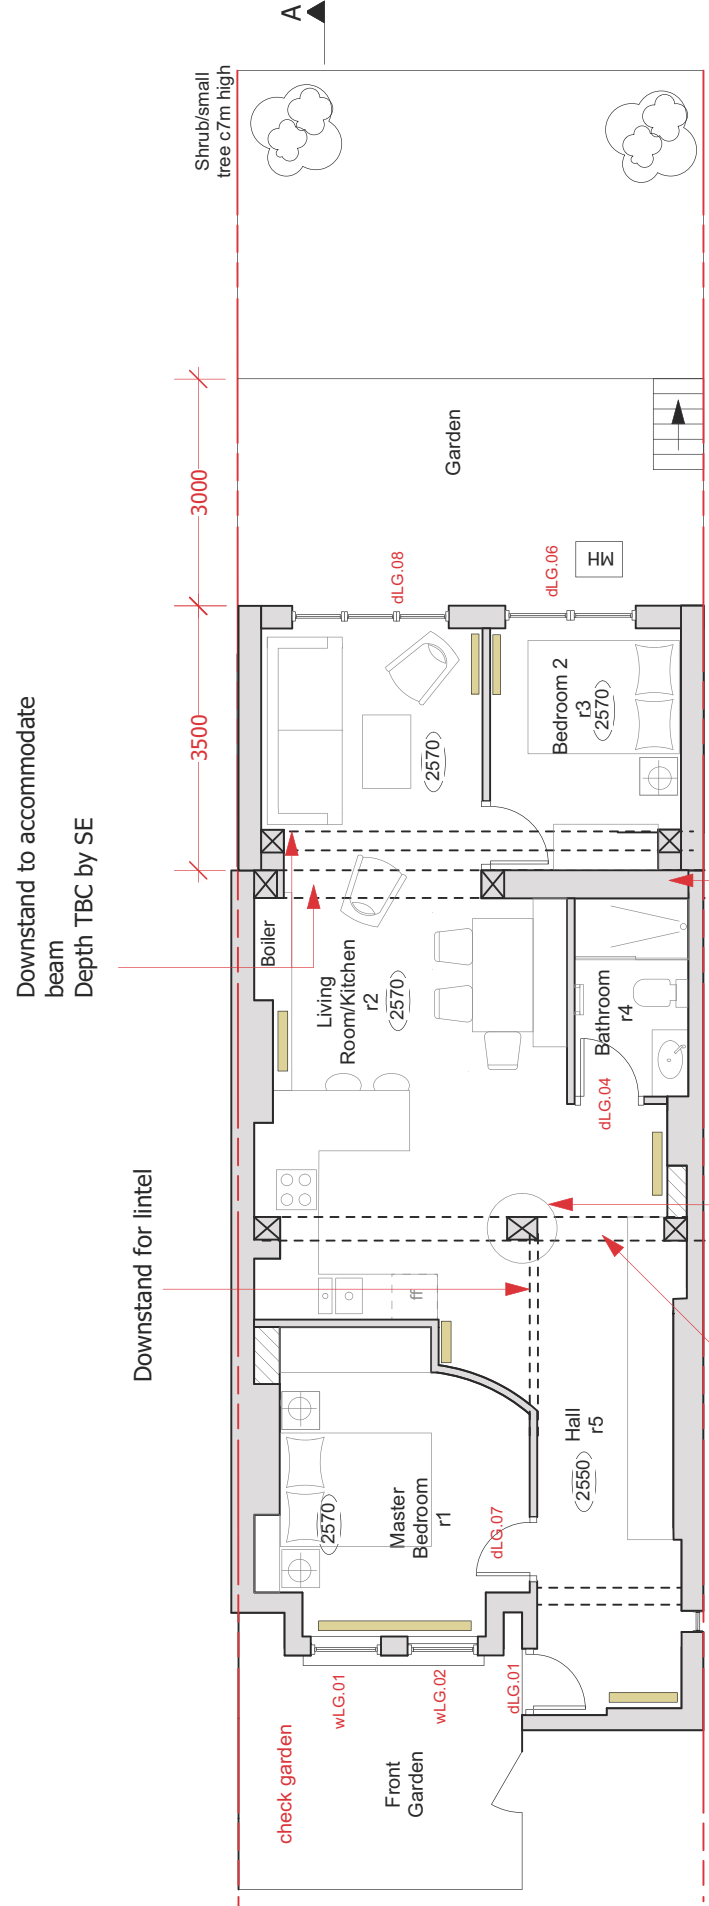


**Plan**


Original wall left in situ to take weight of building above and minimise beam size and costs

Curved bookcase to disguise the column of the box frame

Downstand to accommodate box frame Depth TBC by SE

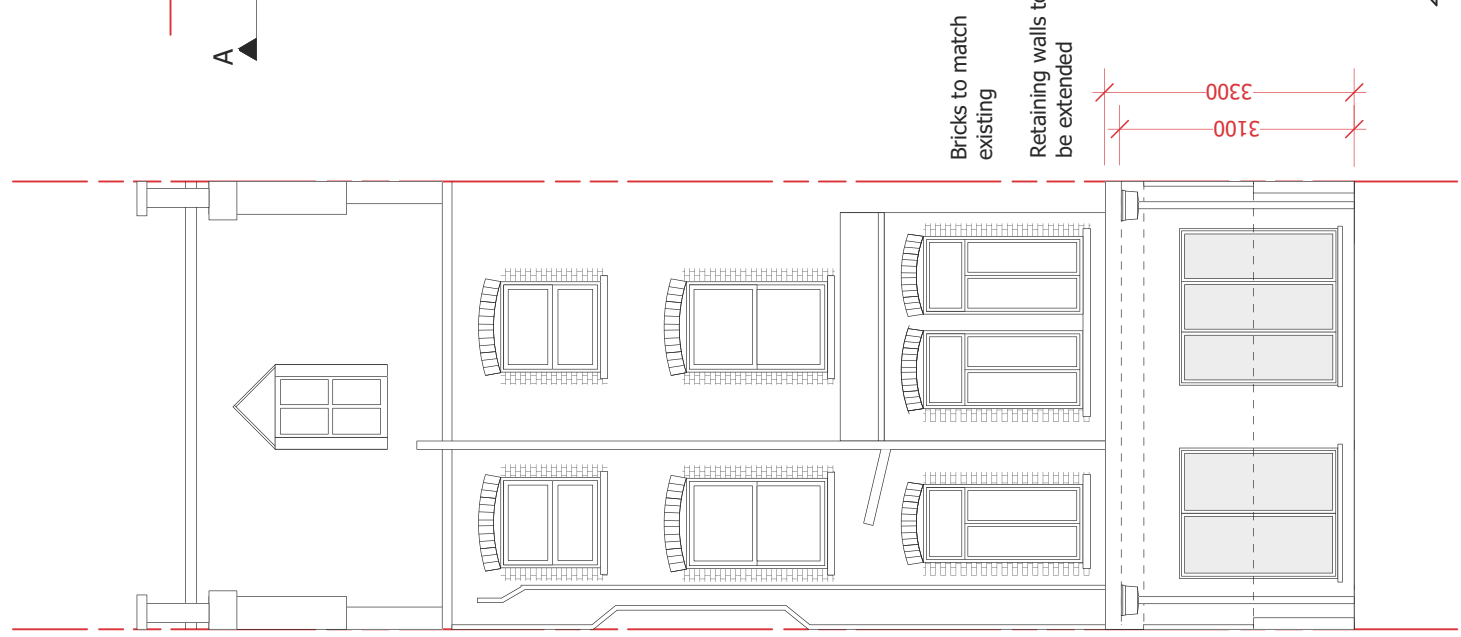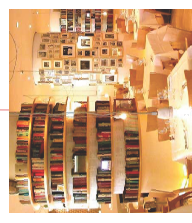

**Rear Elevation**

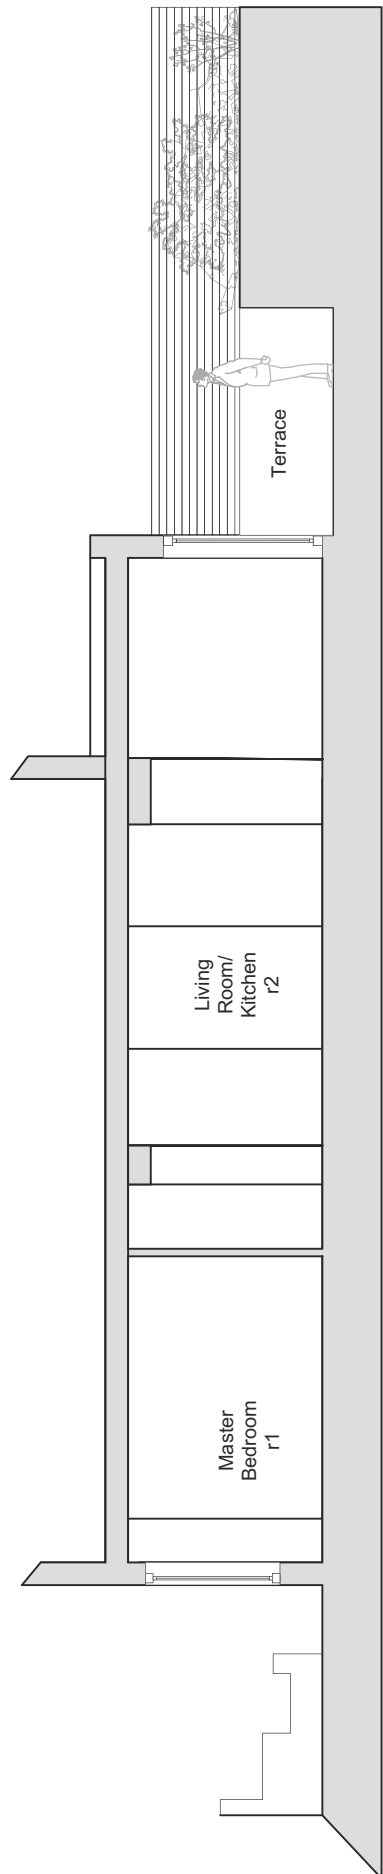

**Section AA**