




LEGEND


-  500 GALVANISED HWS RETURN
-  1500 MILD STEEL GAS
-  800 GALVANISED HWS FLOW
-  800 MS HEATING RETURN
-  800 MS HEATING FLOW



01 Existing Plan
A10 SCALE 1:100

date rev revisions

key plan notes

 

DMFK Architects Ltd take no responsibility for dimensions obtained by scaling from this drawing. If no dimension is shown the recipient must ascertain the dimension specifically from the architect or by site measurement and may not rely on the drawing. Supply of the drawing in digital form is solely for convenience and no reliance may be placed on any data in digital form. All data must be checked against hard copy. This drawing is issued for design intent only and should not be used for construction unless stated.

copyright
 This drawing is the property of dMFK Architects Ltd. No disclosure or copy of it may be made without the written permission of dMFK Architects Ltd.



DE METZ FORBES KNIGHT ARCHITECTS

the old library 119 cholmley gardens london nw6 1aa t 020 7435 1144 f 020 7435 0884 mail info@dmfk.co.uk

project drawing title


Boiler House **EXISTING PLAN**

client scale at A1 scale at A3 drawn date

Cholmley Gardens Ltd - 1:100 JP JUL 16

project no. drawing no. revision


2063 A10 -

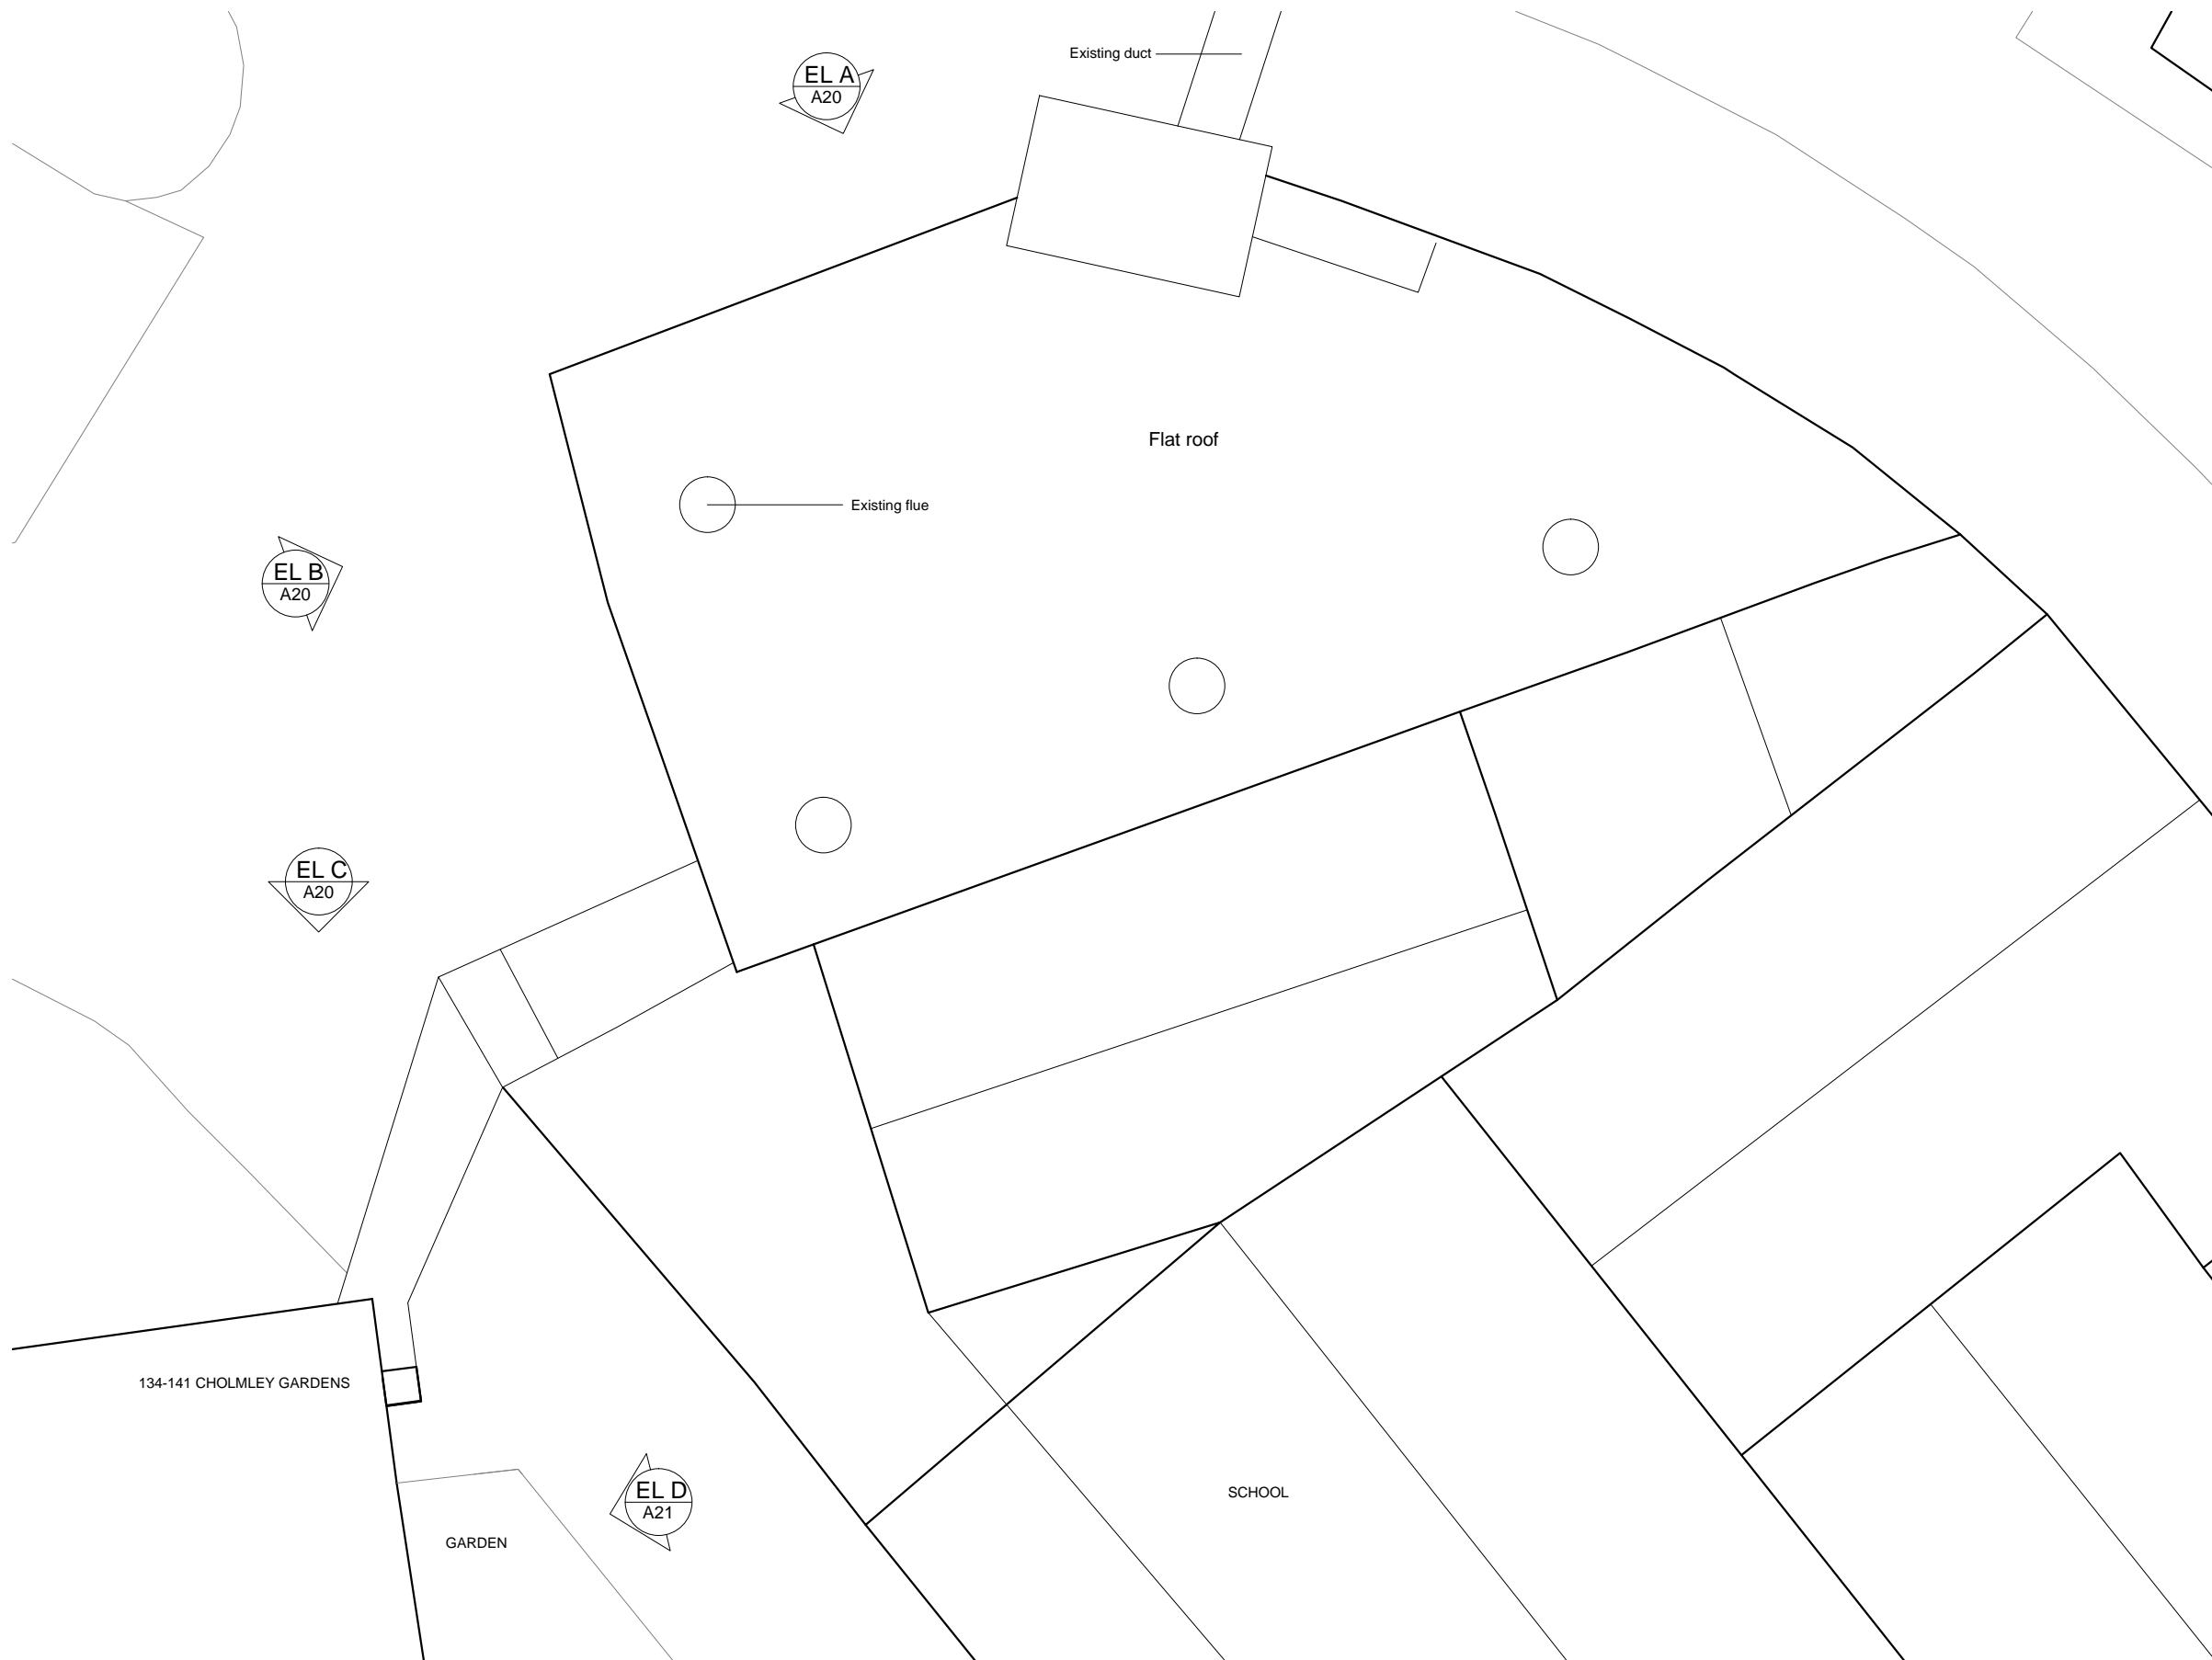

01 Existing Roof Plan
A11 SCALE 1:100

date	rev	revisions
12.10.16	A	Position of existing duct updated

key plan notes

 


DMFK Architects Ltd take no responsibility for dimensions obtained by scaling from this drawing. If no dimension is shown the recipient must ascertain the dimension specifically from the architect or by site measurement and may not rely on the drawing. Supply of the drawing in digital form is solely for convenience and no reliance may be placed on any data in digital form. All data must be checked against hard copy. This drawing is issued for design intent only and should not be used for construction unless stated.

copyright
This drawing is the property of dMFK Architects Ltd. No disclosure or copy of it may be made without the written permission of dMFK Architects Ltd.



the old library 119 cholmley gardens london nw6 1aa t 020 7435 1144 f 020 7435 0884 mail info@dmfk.co.uk		drawing title	
Boiler House		EXISTING ROOF PLAN	
client	scale at A1	scale at A3	drawn
Cholmley Gardens Ltd	-	1:100	JP
	project no.	drawing no.	revision
	2063	A11	A
			date
			OCT 16

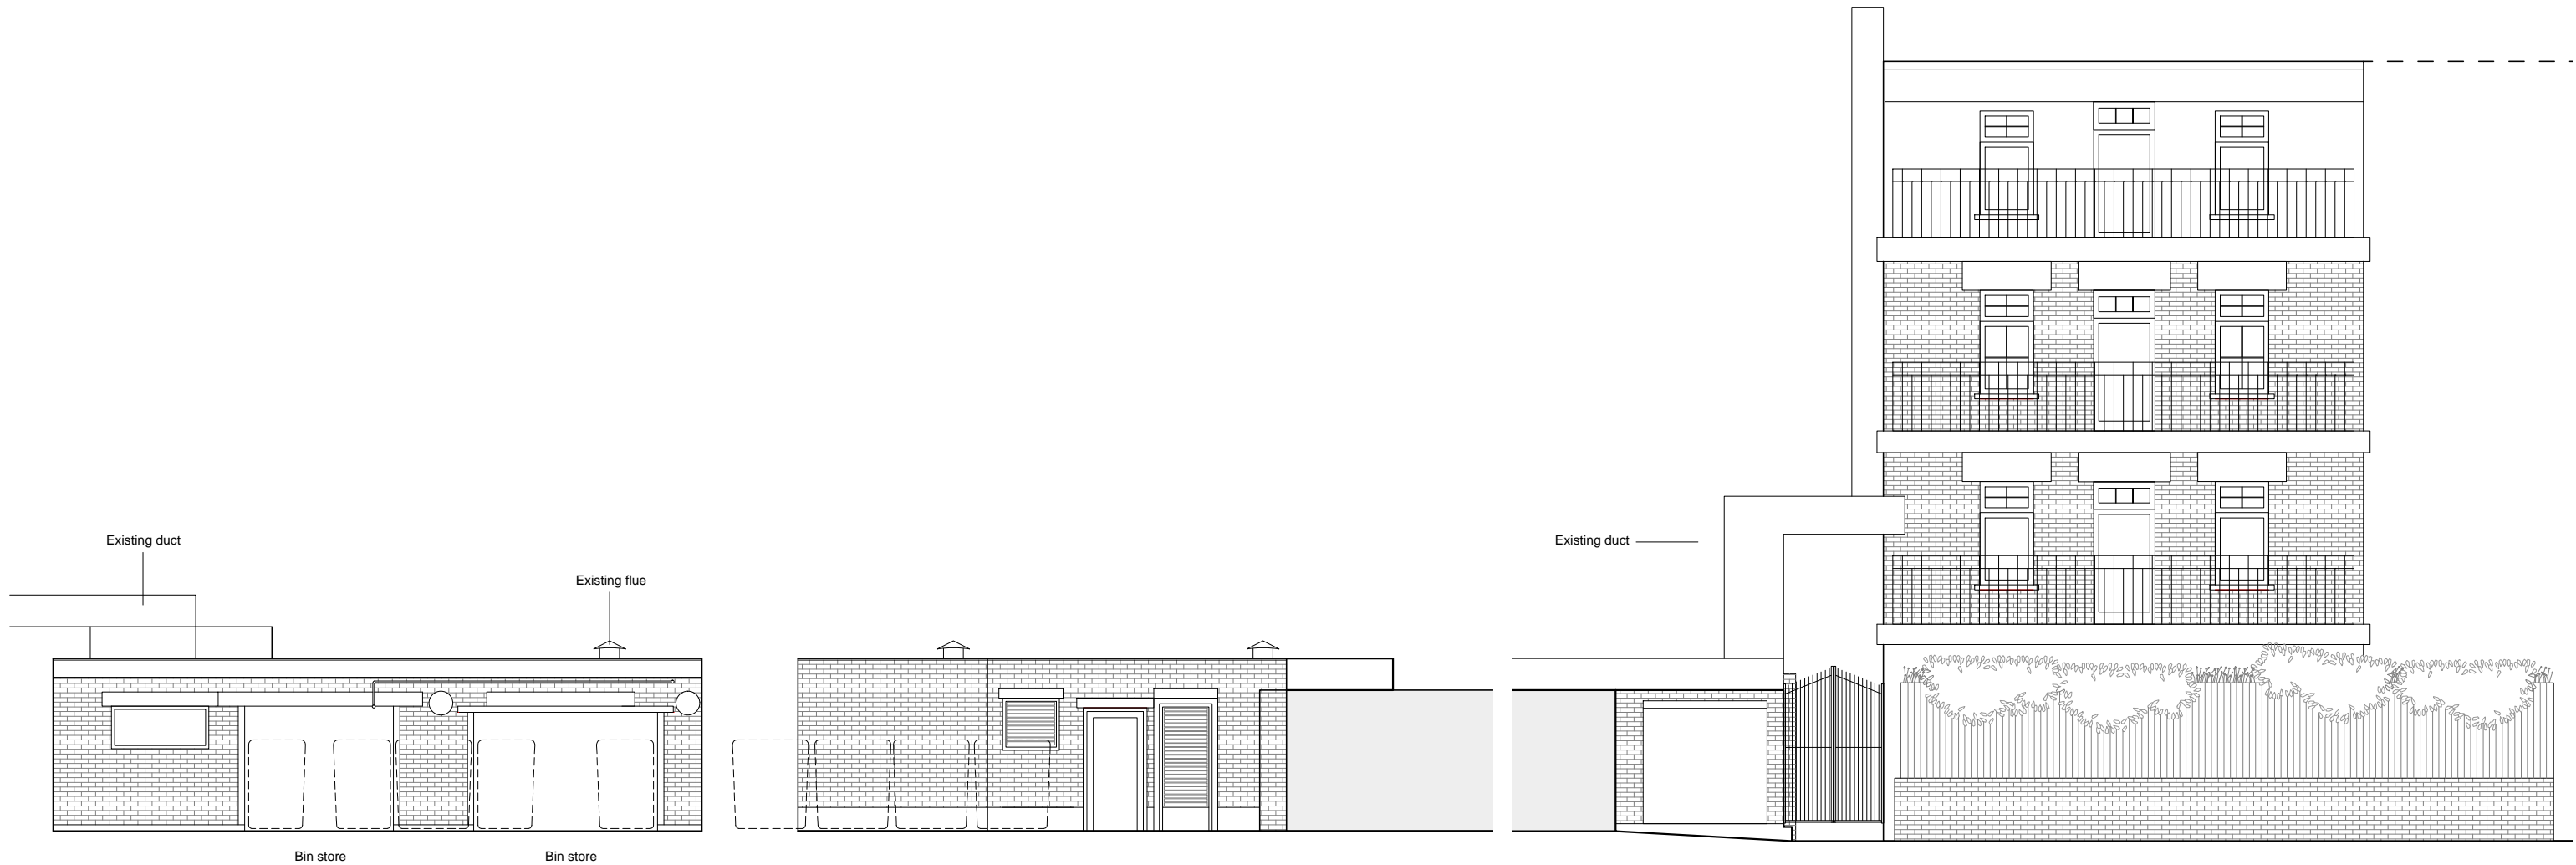


01 Existing Elevation A
A20 SCALE 1:100


02 Existing Elevation B
A20 SCALE 1:100

03 Existing Elevation C
A20 SCALE 1:100

date	rev	revisions
12.10.16	A	Information updated

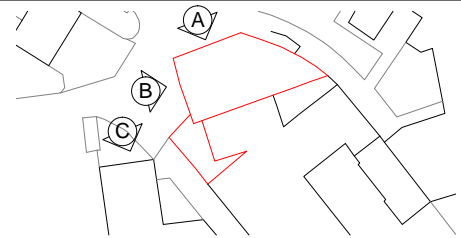

key plan notes

 


DMFK Architects Ltd take no responsibility for dimensions obtained by scaling from this drawing. If no dimension is shown the recipient must ascertain the dimension specifically from the architect or by site measurement and may not rely on the drawing. Supply of the drawing in digital form is solely for convenience and no reliance may be placed on any data in digital form. All data must be checked against hard copy. This drawing is issued for design intent only and should not be used for construction unless stated.

copyright
This drawing is the property of dMFK Architects Ltd. No disclosure or copy of it may be made without the written permission of dMFK Architects Ltd.




the old library 119 cholmley gardens london nw6 1aa t 020 7435 1144 f 020 7435 0884 mail info@dmfk.co.uk		drawing title	
Boiler House		EXISTING ELEVATIONS A, B & C	
client	scale at A1	scale at A3	drawn date
Cholmley Gardens Ltd	-	1:100	JP OCT 16
	project no.	drawing no.	revision
	2063	A20	A

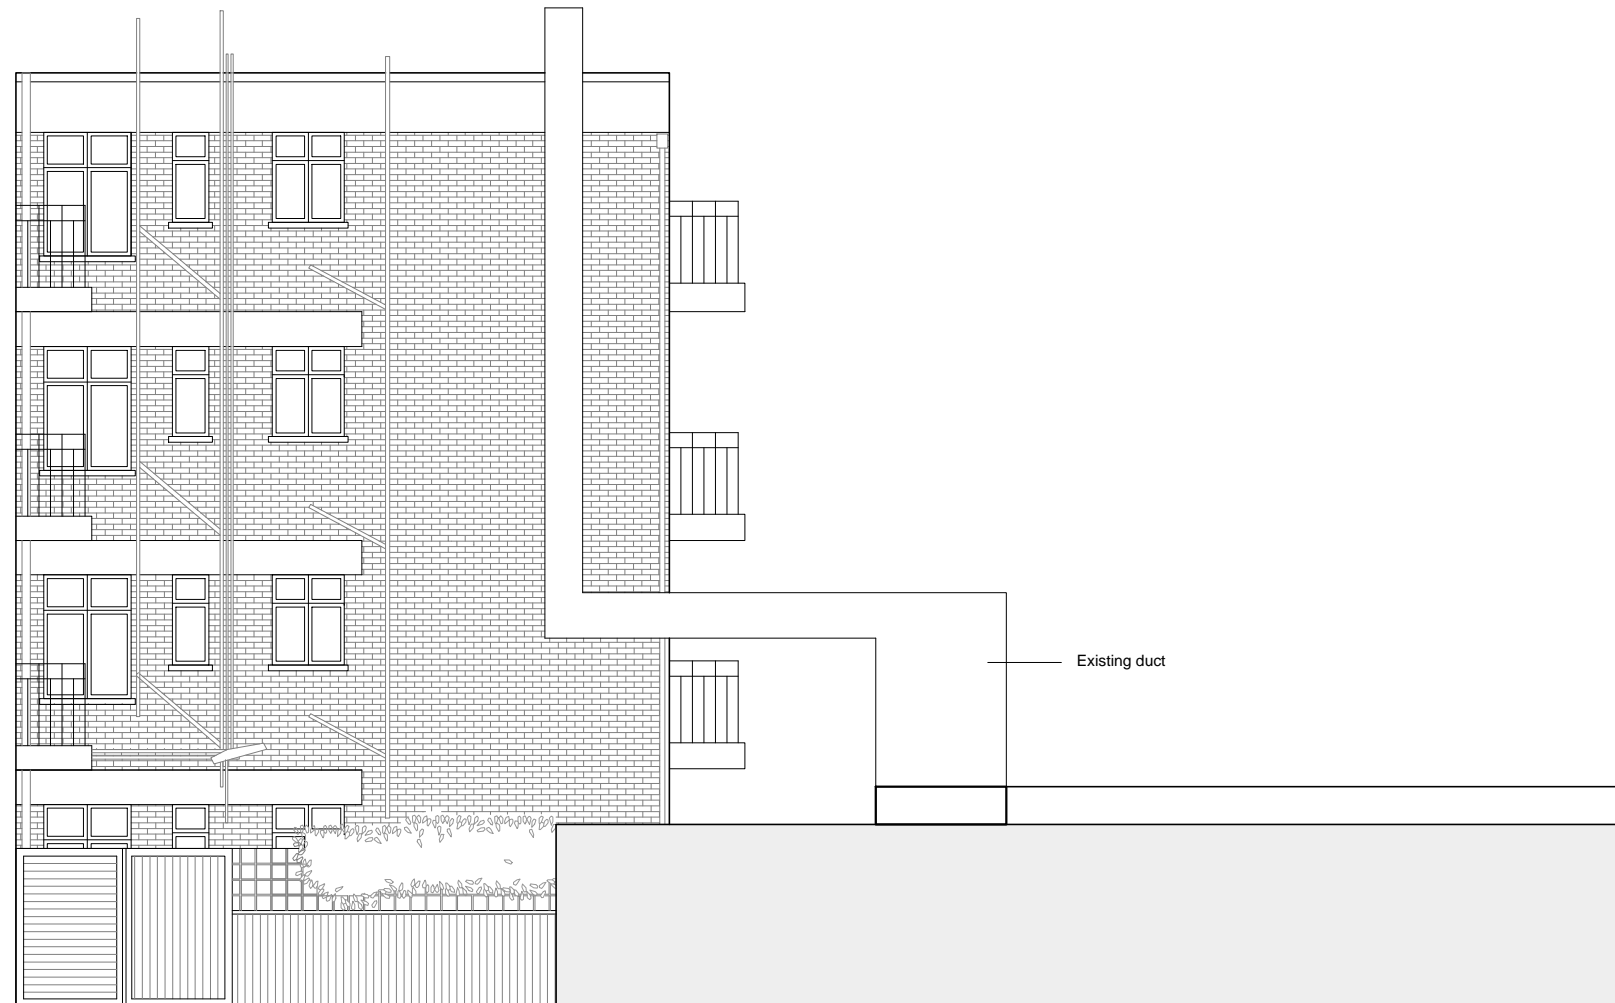

01 Existing Elevation
A21 SCALE 1:100

date	rev	revisions
12.10.16	A	Information updated

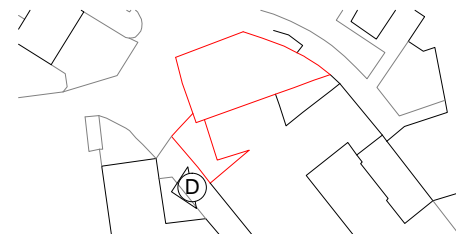

key plan notes





DMFK Architects Ltd take no responsibility for dimensions obtained by scaling from this drawing. If no dimension is shown the recipient must ascertain the dimension specifically from the architect or by site measurement and may not rely on the drawing. Supply of the drawing in digital form is solely for convenience and no reliance may be placed on any data in digital form. All data must be checked against hard copy. This drawing is issued for design intent only and should not be used for construction unless stated.

copyright
 This drawing is the property of dMFK Architects Ltd. No disclosure or copy of it may be made without the written permission of dMFK Architects Ltd.



the old library 119 cholmley gardens london nw6 1aa t 020 7435 1144 f 020 7435 0884 mail info@		DE METZ FORBES KNIGHT ARCH	
project	drawing title		
Boiler House	EXISTING ELEVATIONS D		
client	scale at A1	scale at A3	drawn
Cholmley Gardens Ltd	-	1:100	JP
	project no.	drawing no.	revision
	2063	A21	A
			OC

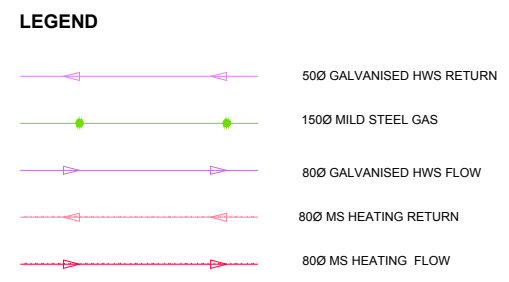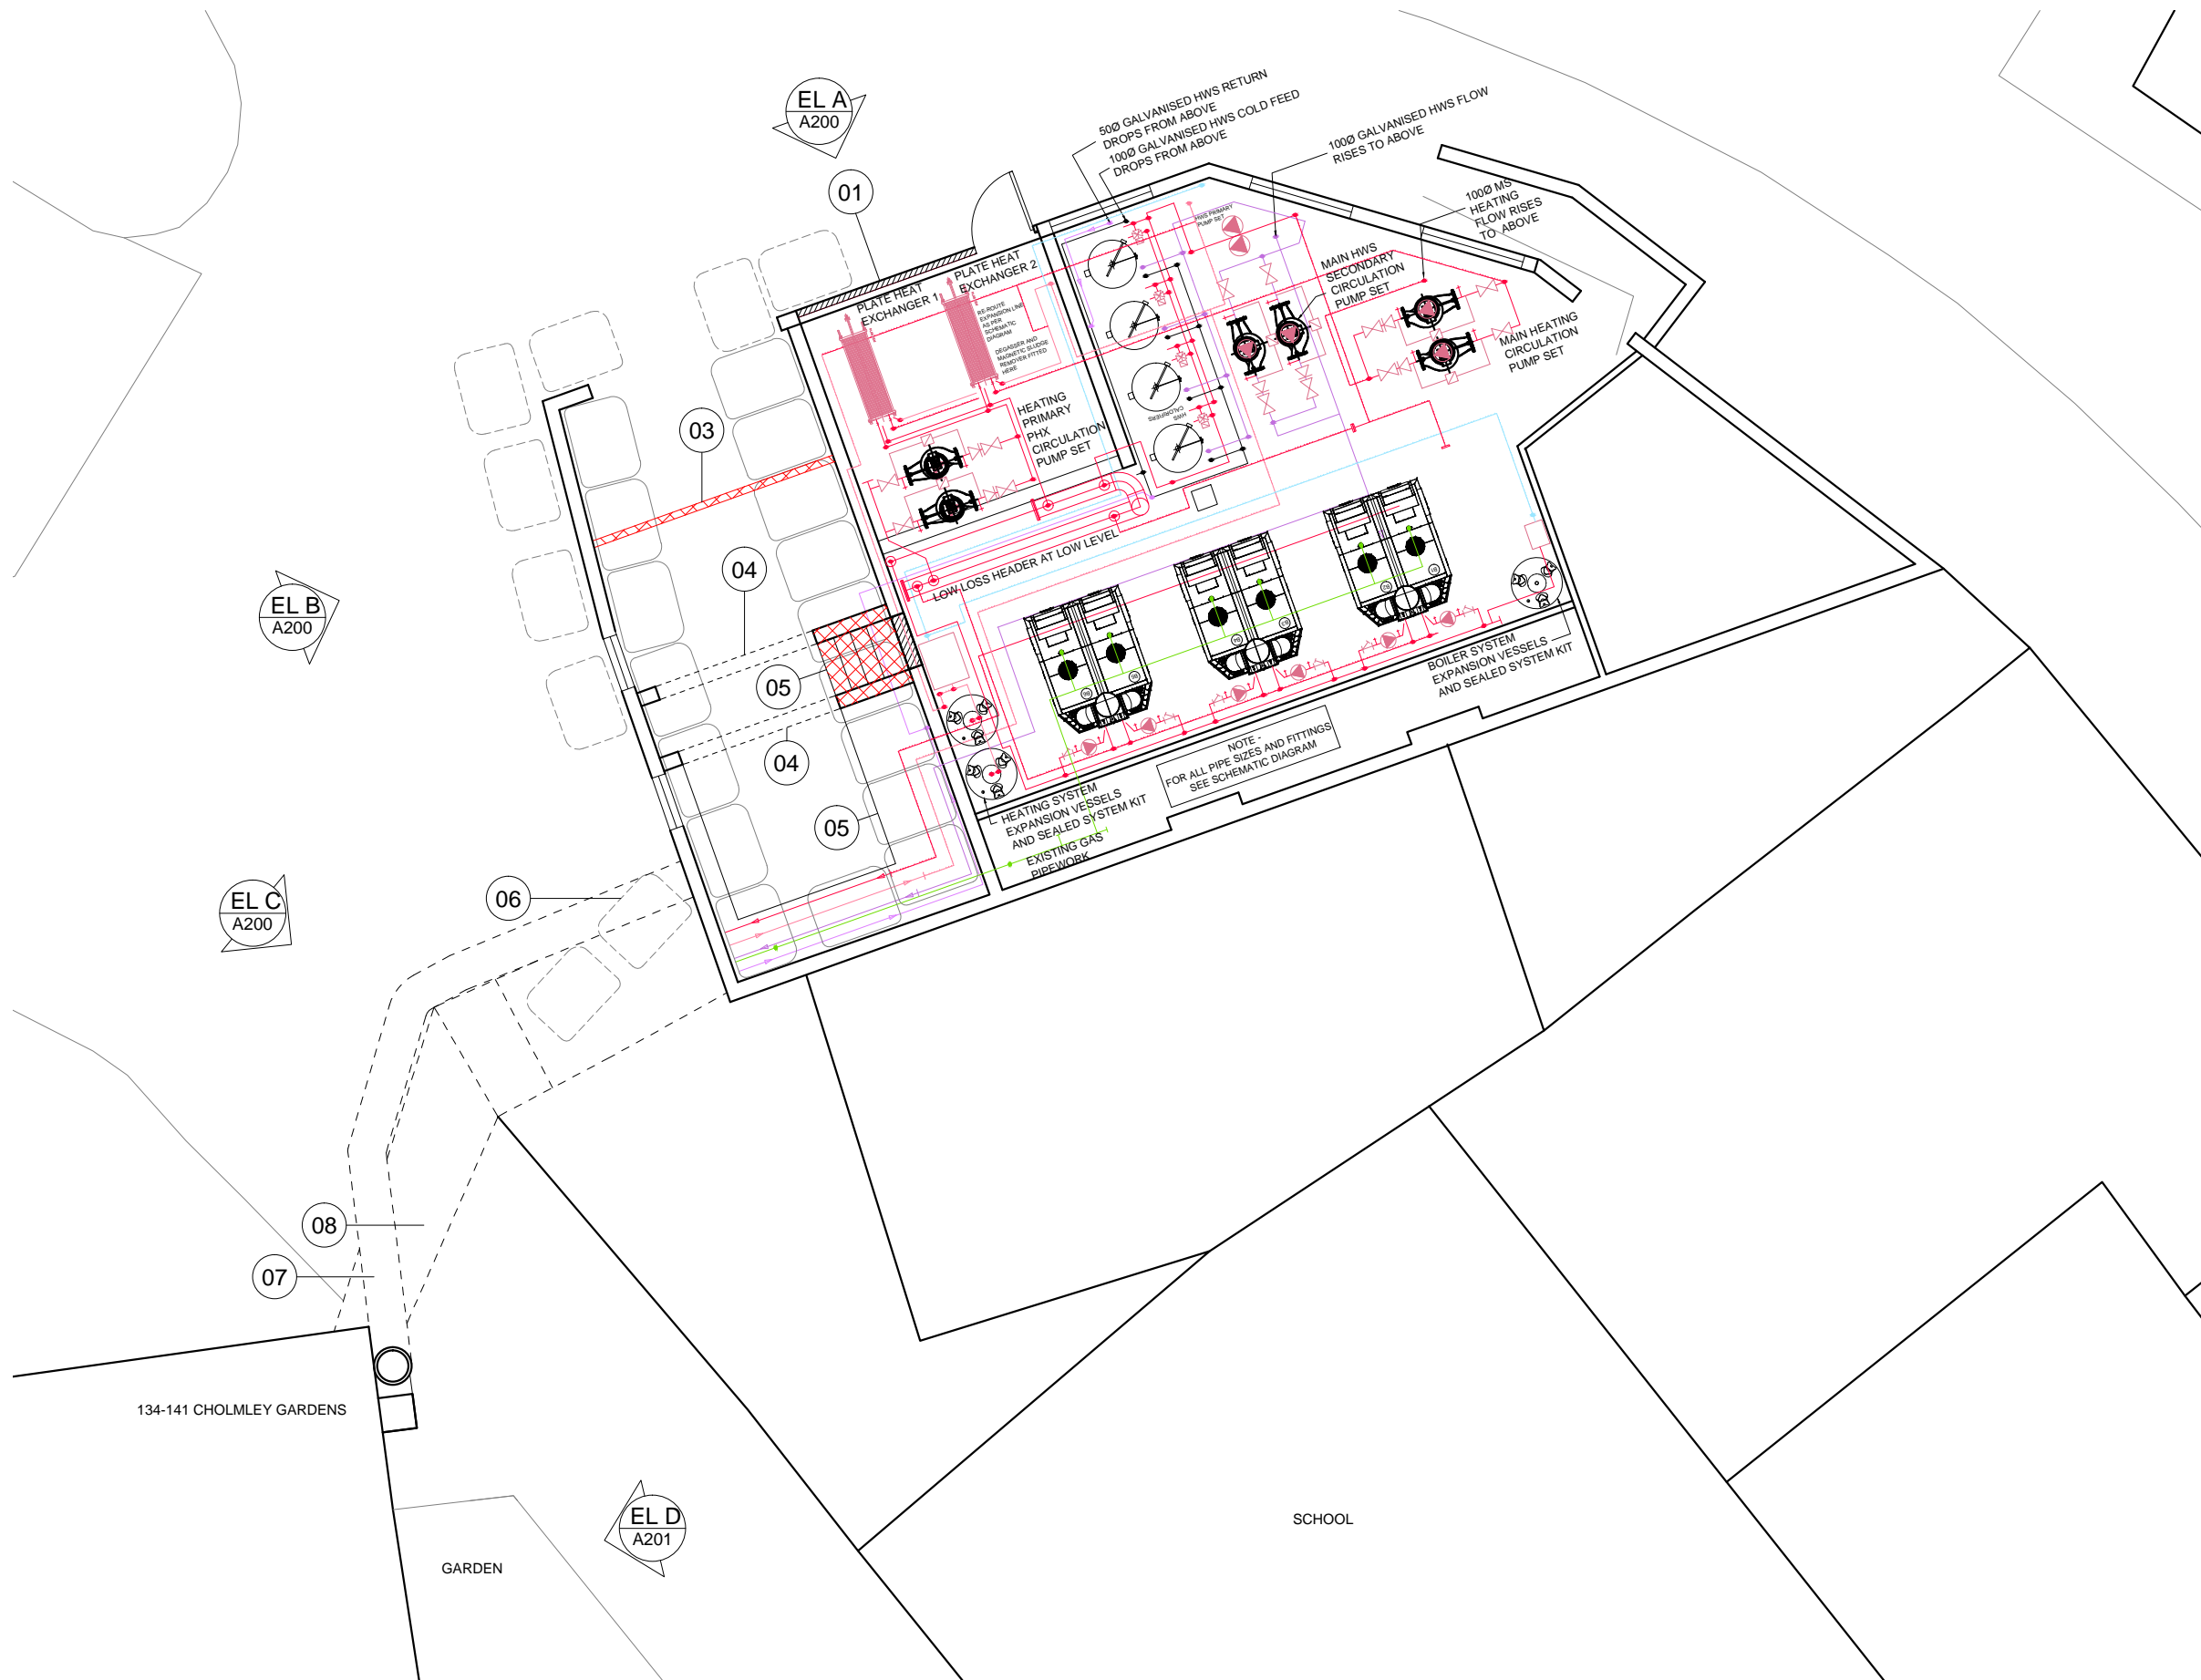


- Key**
- 01 New louvred panel with door installed in existing opening
 - 02 Existing bin store relocated
 - 03 Existing wall removed to increase size of existing bin store
 - 04 Height of existing opening increased to 2 metres above FFL
 - 05 Existing floor infilled level with existing bin store
 - 06 Existing bins relocated to new bin store
 - 07 New boiler flue in black painted finish to match existing duct
 - 08 Existing duct in black painted finish

date	rev	revisions
12.10.16	A	Position of existing duct updated Proposed flue re-positioned following planning officer comments

key plan notes

DMFK Architects Ltd take no responsibility for dimensions obtained by scaling from this drawing. If no dimension is shown the recipient must ascertain the dimension specifically from the architect or by site measurement and may not rely on the drawing. Supply of the drawing in digital form is solely for convenience and no reliance may be placed on any data in digital form. All data must be checked against hard copy. This drawing is issued for design intent only and should not be used for construction unless stated.

copyright
This drawing is the property of dMFK Architects Ltd. No disclosure or copy of it may be made without the written permission of dMFK Architects Ltd.

 


01 Proposed Plan
A100 SCALE 1:100



the old library 119 cholmley gardens london nw6 1aa t 020 7435 1144 f 020 7435 0884 mail info@

project	drawing title			
Boiler House	PROPOSED PLAN			
client	scale at A1	scale at A3	drawn	date
Cholmley Gardens Ltd	-	1:100	JP	OC
	project no.	drawing no.	revision	
	2063	A100	A	

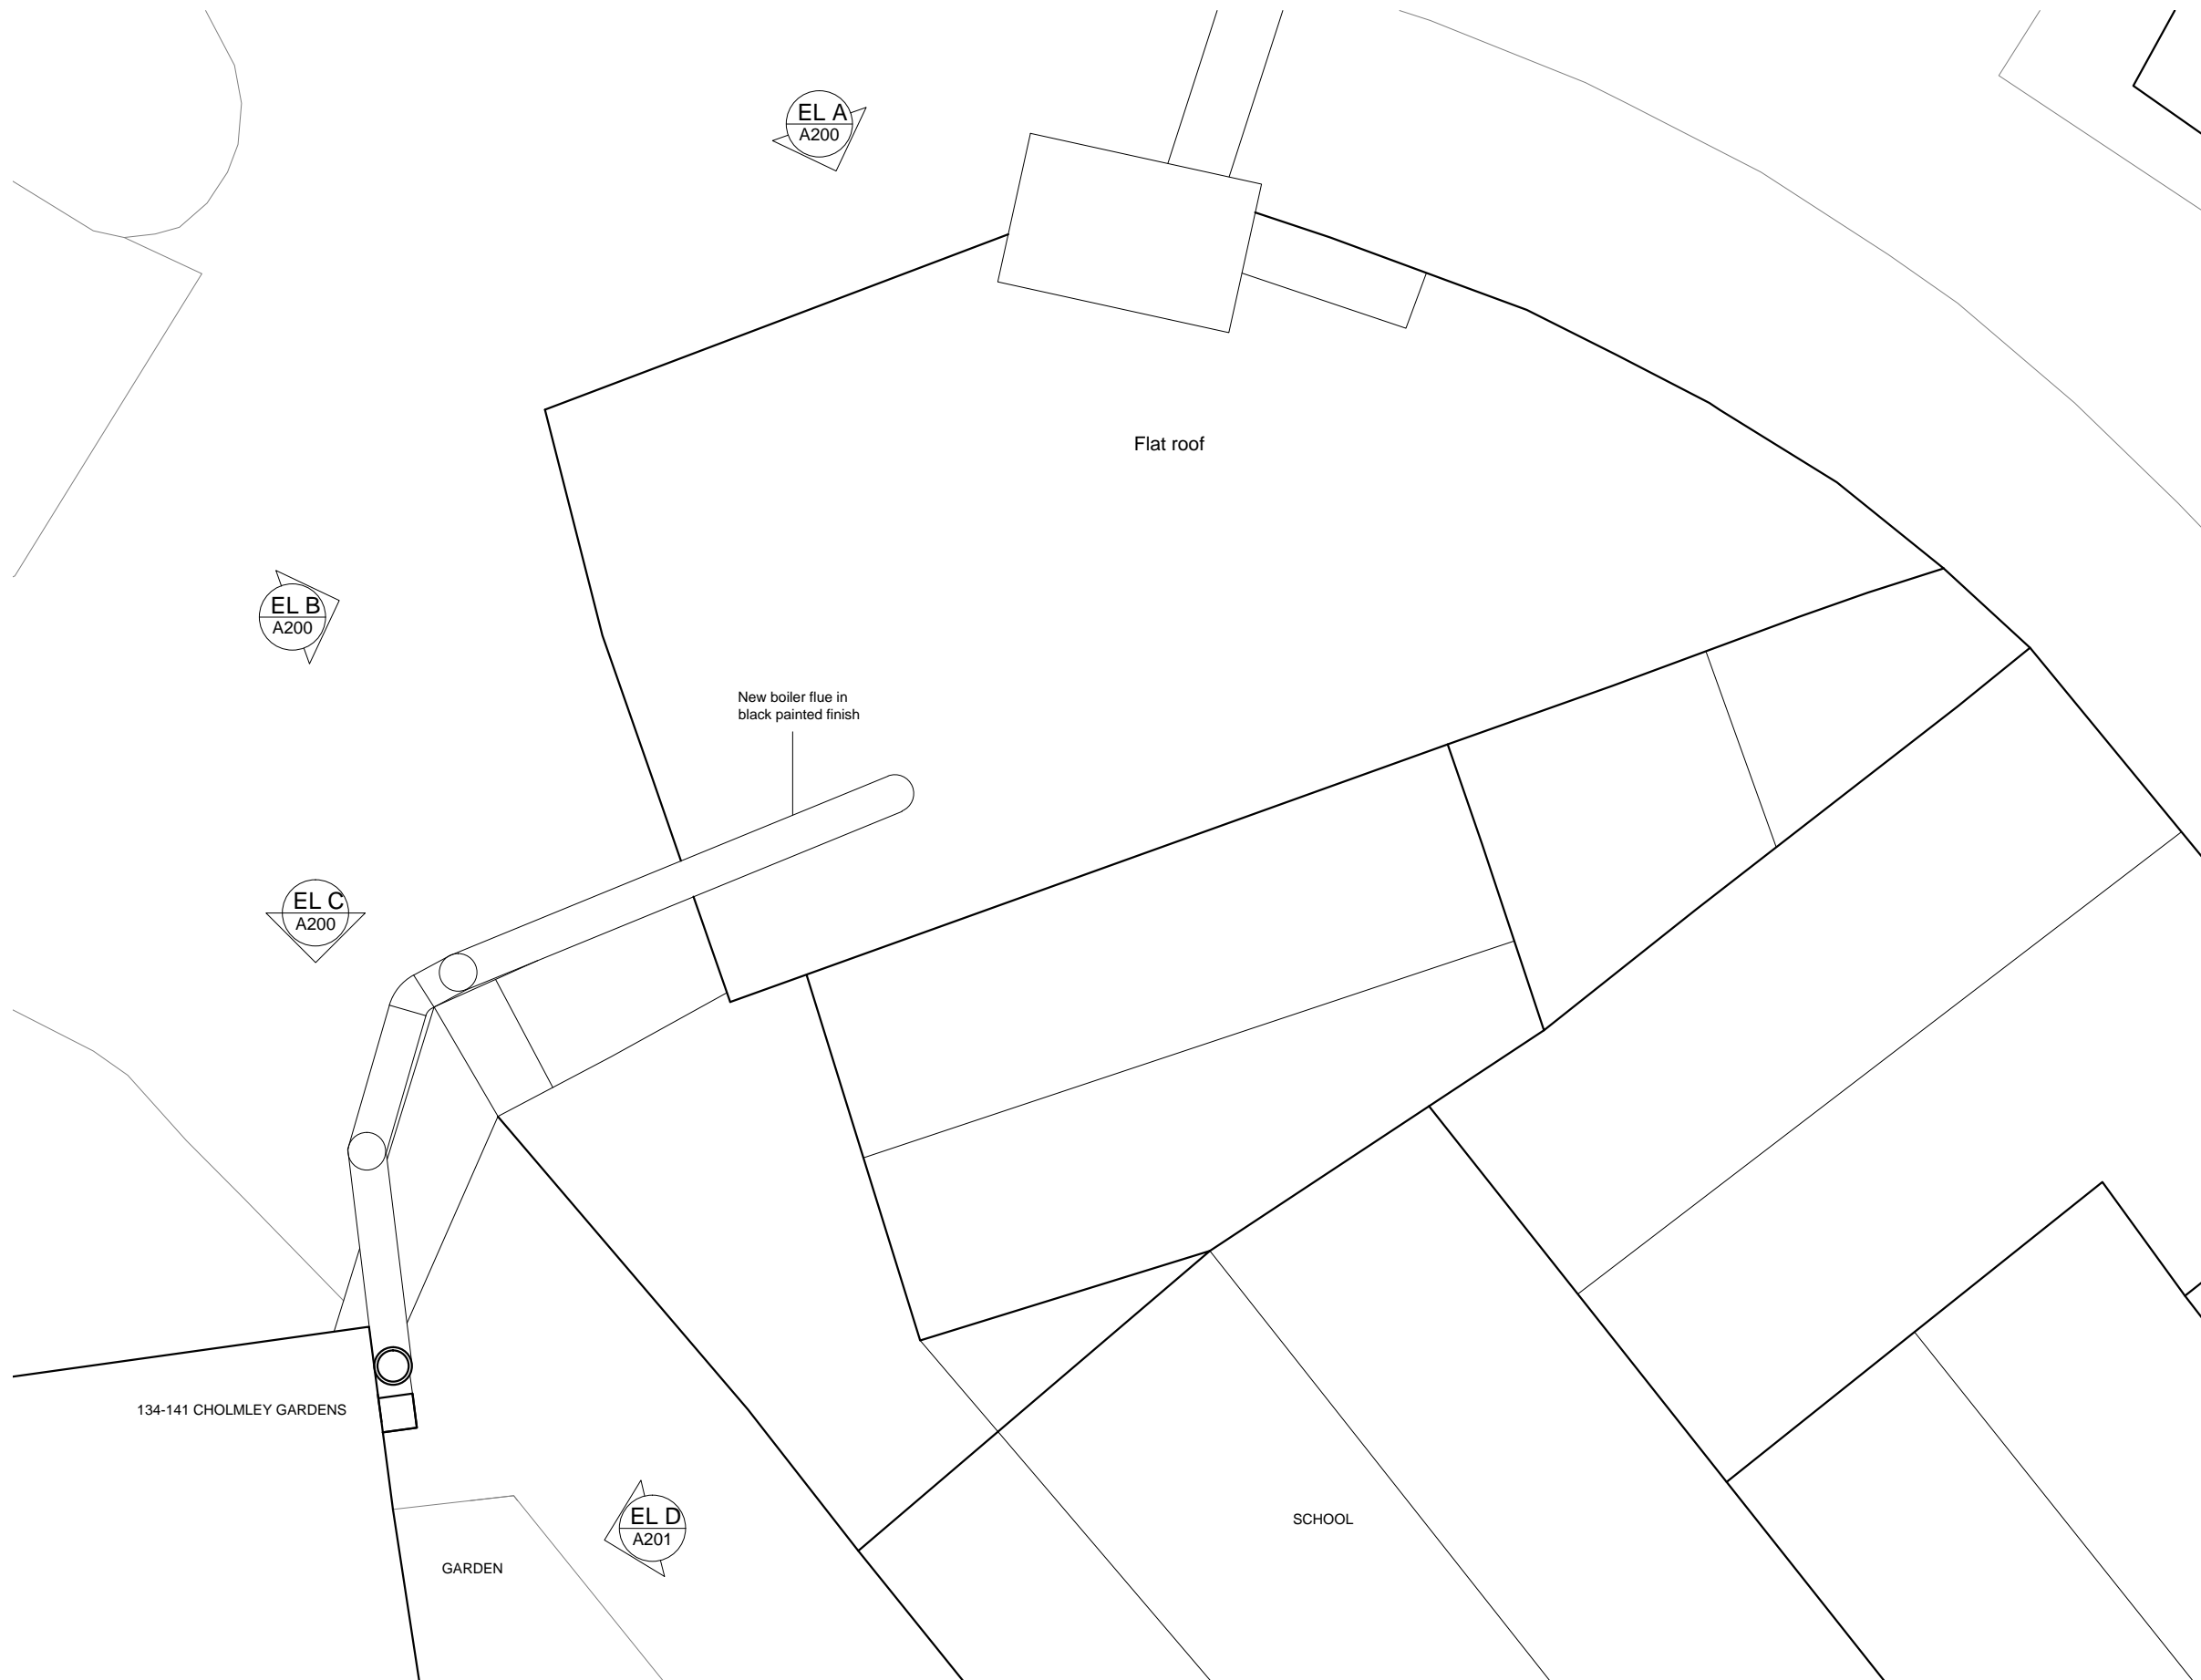


01 Proposed Roof Plan
A101 SCALE 1:100



date	rev	revisions
12.10.16	A	Position of existing duct updated Proposed flue re-positioned following planning officer comments

key plan notes

 


DMFK Architects Ltd take no responsibility for dimensions obtained by scaling from this drawing. If no dimension is shown the recipient must ascertain the dimension specifically from the architect or by site measurement and may not rely on the drawing. Supply of the drawing in digital form is solely for convenience and no reliance may be placed on any data in digital form. All data must be checked against hard copy. This drawing is issued for design intent only and should not be used for construction unless stated.


copyright
 This drawing is the property of dMFK Architects Ltd. No disclosure or copy of it may be made without the written permission of dMFK Architects Ltd.

the old library 119 cholmley gardens london nw6 1aa t 020 7435 1144 f 020 7435 0884 mail info@


project	drawing title			
Boiler House	PROPOSED ROOF PLAN			
client	scale at A1	scale at A3	drawn	date
Cholmley Gardens Ltd	-	1:100	JP	OC
	project no.	drawing no.	revision	
	2063	A101	A	

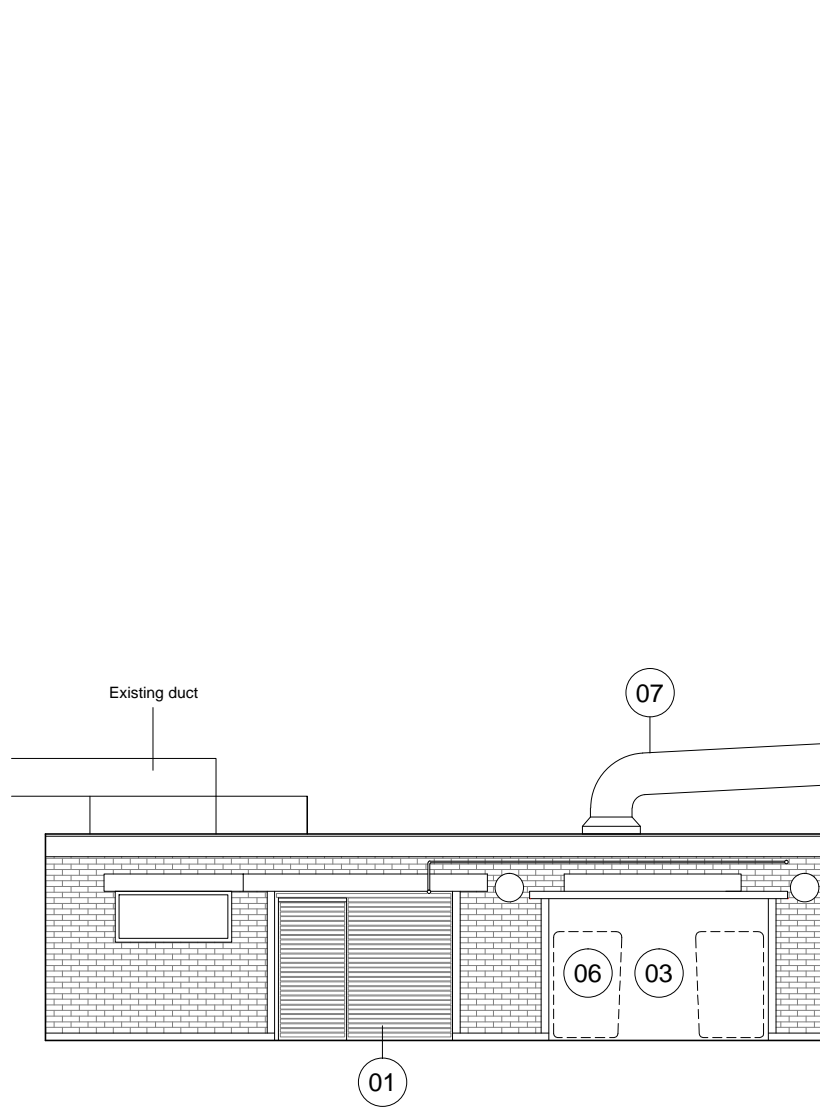

01
A200 **Proposed Elevation A**
SCALE 1:100

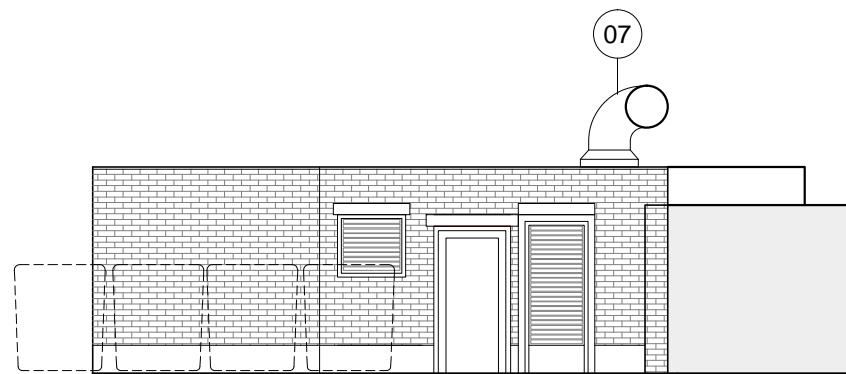

02
A200 **Proposed Elevation B**
SCALE 1:100

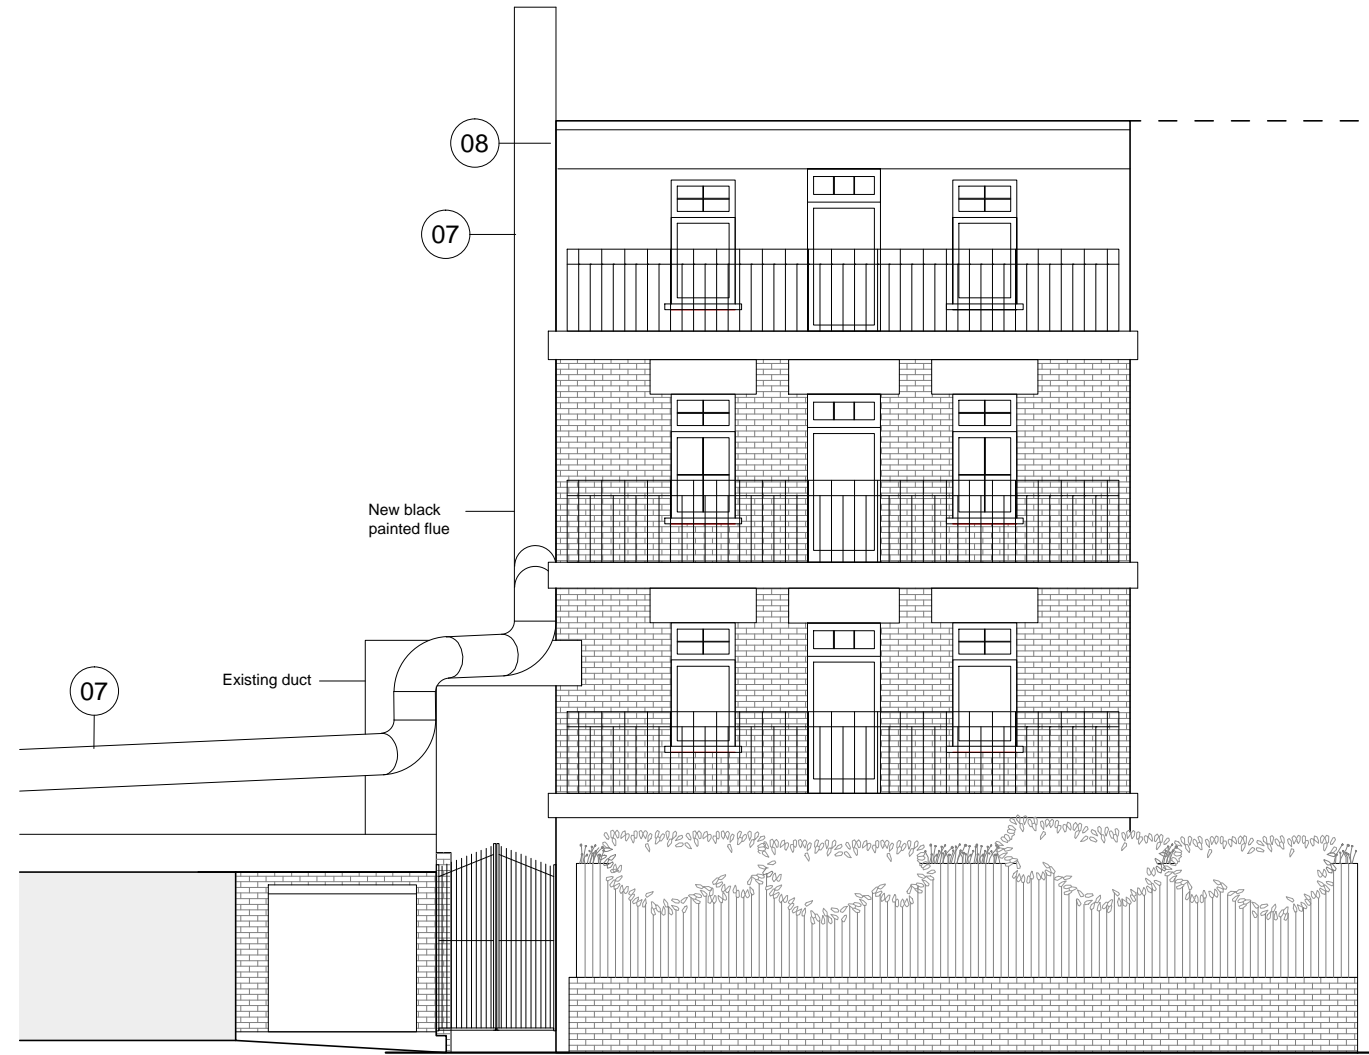


03
A200 **Proposed Elevation C**
SCALE 1:100

Key

- 01 New louvred panel with door installed in existing opening
- 02 Existing bin store relocated
- 03 Existing wall removed to increase size of existing bin store
- 04 Height of existing opening increased to 2 metres above FFL
- 05 Existing floor infilled level with existing bin store
- 06 Existing bins relocated to new bin store
- 07 New boiler flue in black painted finish to match existing duct
- 08 Existing duct in black painted finish

date	rev	revisions
12.10.16	A	Position of existing duct updated Proposed flue re-positioned following planning officer comments

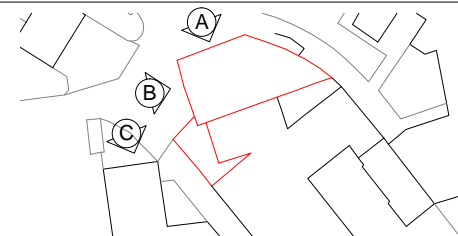

key plan notes




DMFK Architects Ltd take no responsibility for dimensions obtained by scaling from this drawing. If no dimension is shown the recipient must ascertain the dimension specifically from the architect or by site measurement and may not rely on the drawing. Supply of the drawing in digital form is solely for convenience and no reliance may be placed on any data in digital form. All data must be checked against hard copy. This drawing is issued for design intent only and should not be used for construction unless stated.

copyright
This drawing is the property of dMFK Architects Ltd. No disclosure or copy of it may be made without the written permission of dMFK Architects Ltd.



project		drawing title	
the old library 119 cholmley gardens london nw6 1aa t 020 7435 1144 f 020 7435 0884 mail info@dmfk.co.uk		PROPOSED ELEVATIONS A, B & C	
Boiler House	client	scale at A1	scale at A3
	Cholmley Gardens Ltd	-	1:100
		project no.	drawing no.
		2063	A200
		drawn	date
		JP	OCT 16
		revision	
		A	

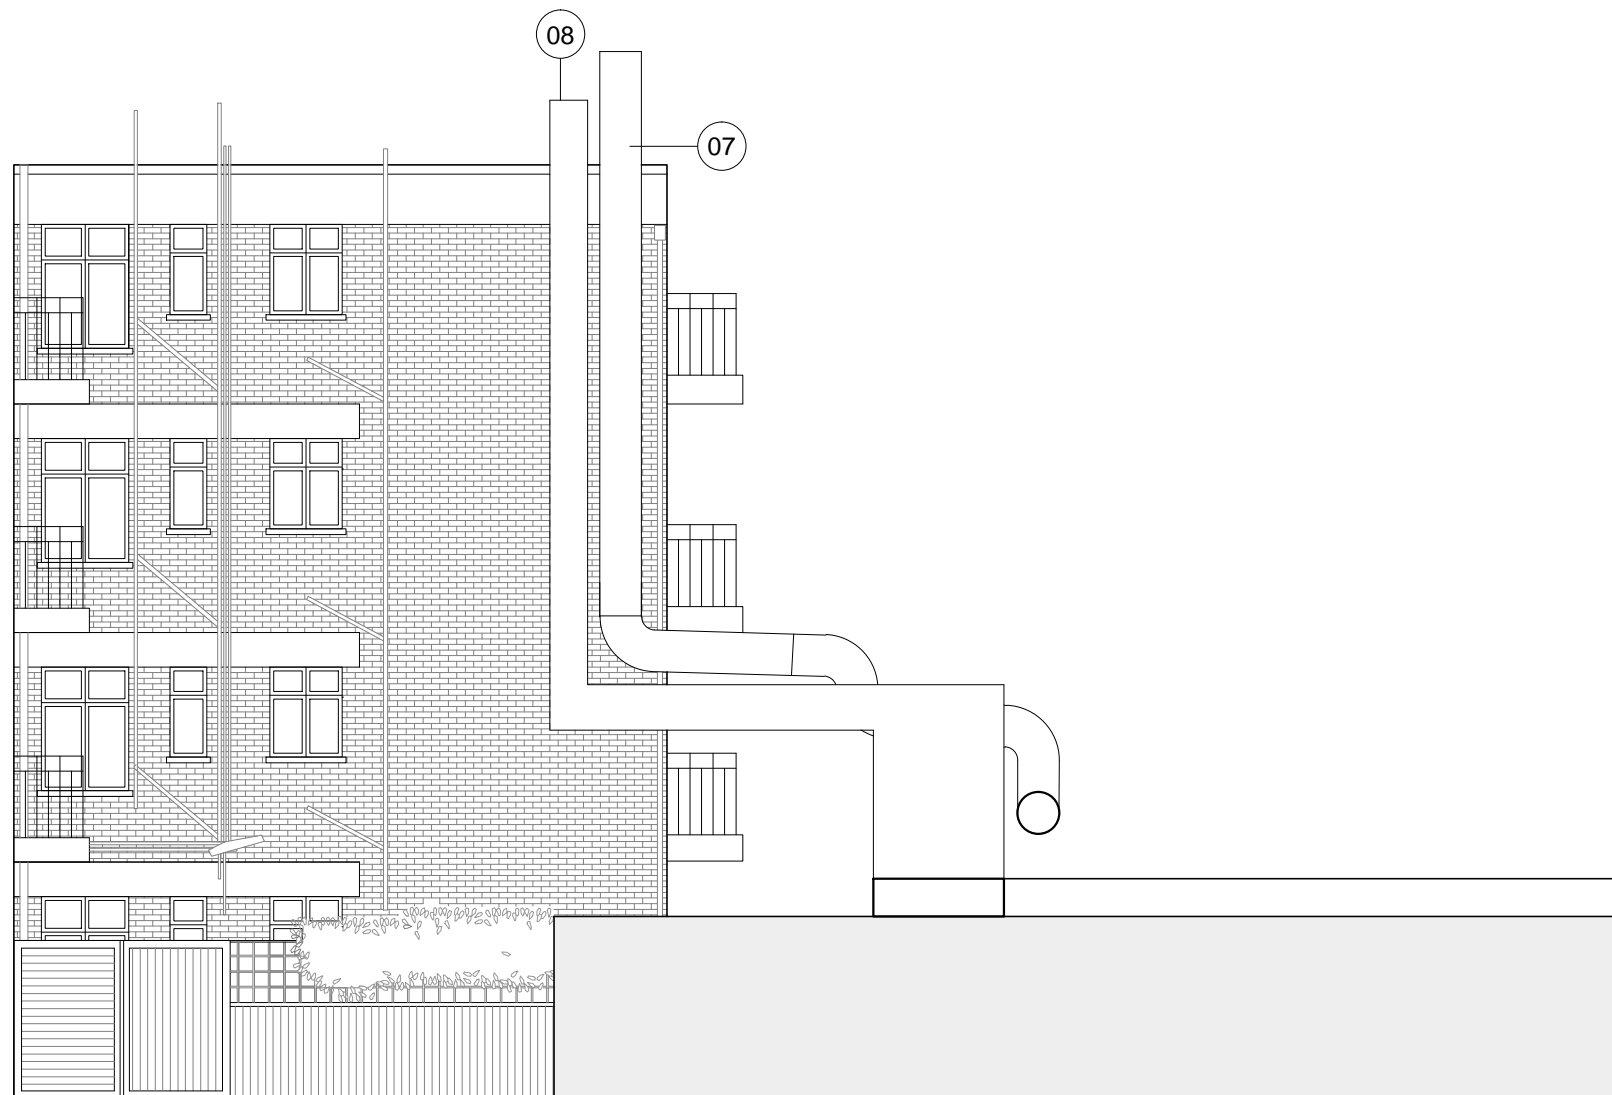


Key

- 01 New louvred panel with door installed in existing opening
- 02 Existing bin store relocated
- 03 Existing wall removed to increase size of existing bin store
- 04 Height of existing opening increased to 2 metres above FFL
- 05 Existing floor infilled level with existing bin store
- 06 Existing bins relocated to new bin store
- 07 New boiler flue in black painted finish to match existing duct
- 08 Existing duct in black painted finish

01 Proposed Elevation D
A201 SCALE 1:100

date	rev	revisions
12.10.16	A	Position of existing duct updated Proposed flue re-positioned following planning officer comments

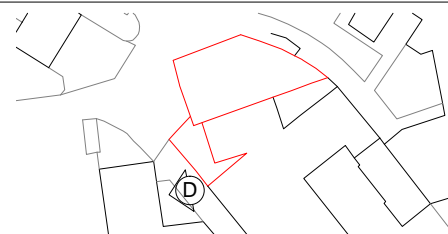

key plan notes



DMFK Architects Ltd take no responsibility for dimensions obtained by scaling from this drawing. If no dimension is shown the recipient must ascertain the dimension specifically from the architect or by site measurement and may not rely on the drawing. Supply of the drawing in digital form is solely for convenience and no reliance may be placed on any data in digital form. All data must be checked against hard copy. This drawing is issued for design intent only and should not be used for construction unless stated.

copyright
This drawing is the property of dMFK Architects Ltd. No disclosure or copy of it may be made without the written permission of dMFK Architects Ltd.



DE METZ FORBES KNIGHT ARCHITECTS
the old library 119 cholmley gardens london nw6 1aa t 020 7435 1144 f 020 7435 0884 mail info@dmfk.co.uk
project drawing title

Boiler House		PROPOSED ELEVATIONS D		
client	scale at A1	scale at A3	drawn	date
Cholmley Gardens Ltd	-	1:100	JP	OCT 16
	project no.	drawing no.	revision	
	2063	A201	A	