




Existing Front Elevation

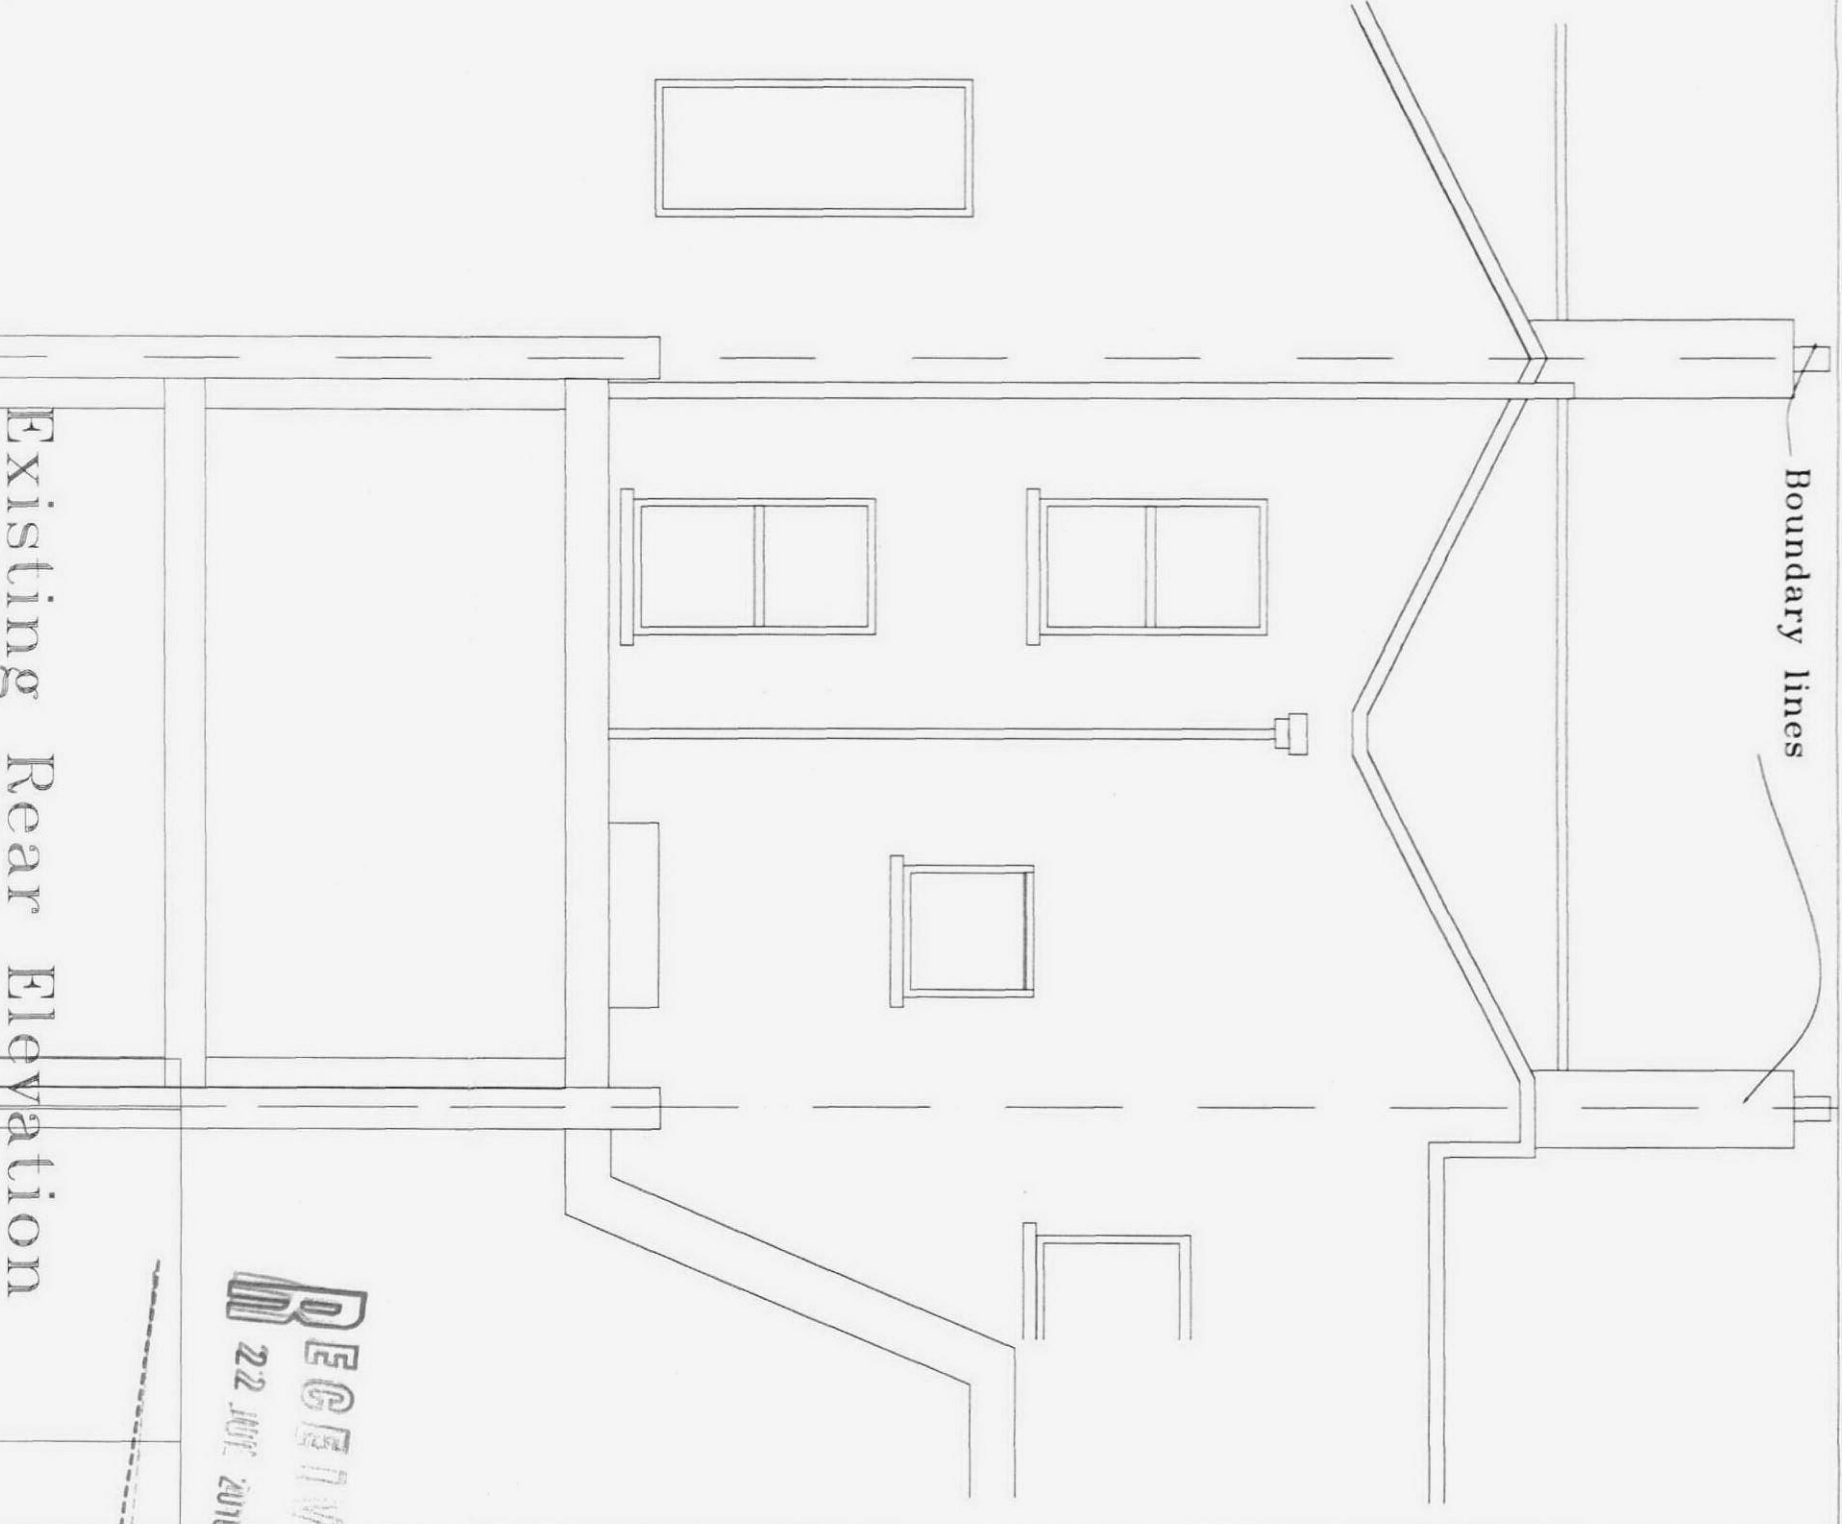

Boundary lines

Existing Rear Elevation

Client	Scale	Date	Rev.	Description	Date
Mr M Rezvani 269 Camden High Street London, NW1.	1:50	March 2009			
Scheme	Drawn by HS	Rev.			
Rear first floor extension	Checked by Approved by:				
Title	Drawing No				
Existing Elevations	690/HS/09				

RECEIVED
22 MAR 2009

H Solaimani
12 Stanhops Mews West
London
SW7 5RB
Tel: 020 7370 0376
Mobile: 07958 501134
e-mail: h76s@btinternet.com