
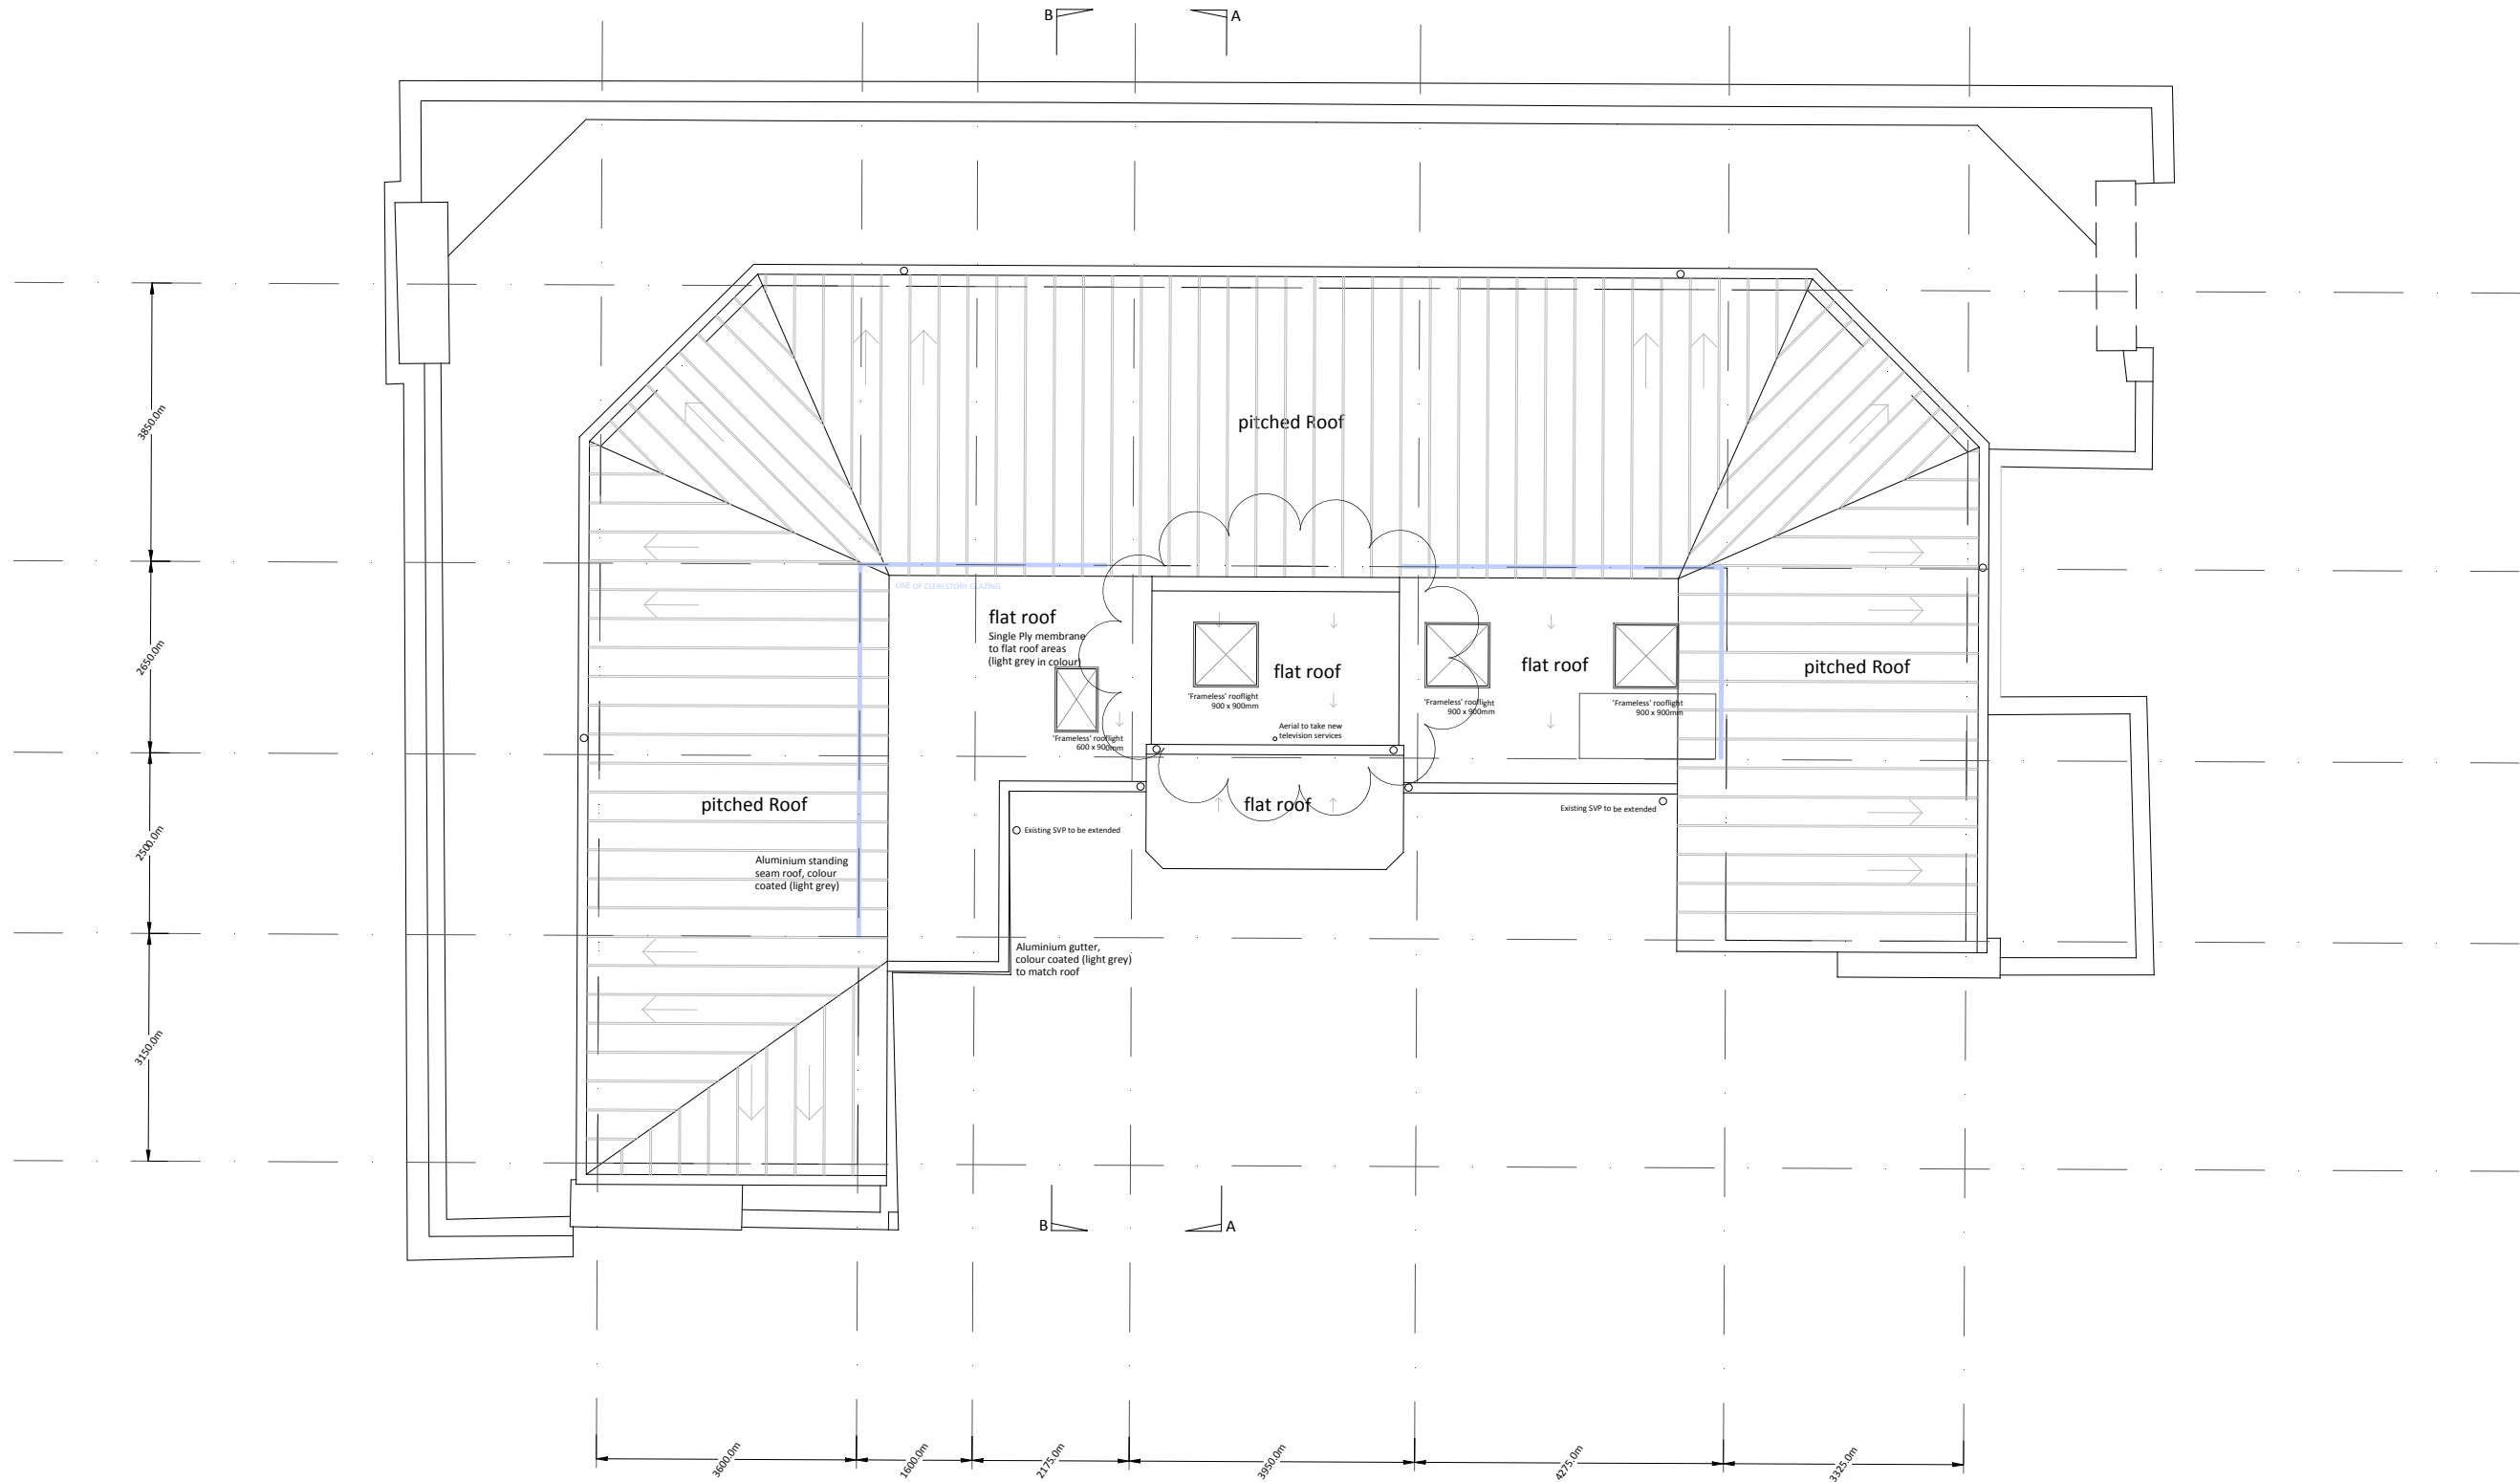



# AS PROPOSED

 

**NOTES**  
 CONSULTANTS  
 - Refer to highways consultant's drawings for details  
 - Refer to landscape consultant's drawings for details  
 - Landscaping layout is indicative only  
 AREAS  
 - Refer to area schedule  
**PLANNING**  
 © Copyright Reserved. ColladoCollins Partners LLP

Rev	Notes	yy.mm.dd	By	Auth
P1	Planning Submission	14.06.23	JD	FvB
P2	Layout updated, corners amended	14.12.08	dg	FvB
P3	PV panels added, roof lights changed	14.12.09	dg	FvB
P4	High level chimneys omitted	16.10.11	DH	FvB

**Notes**  
 Existing building layout is based on survey conducted by SDP Surveys of St Albans in October 2012

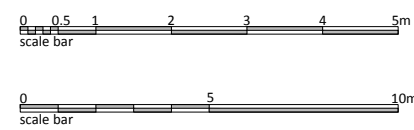

**ColladoCollinsArchitects**  
 17-19 Foley Street  
 London W1W 6DW  
 T 020 7580 3490  
 F 020 7580 2917  
 info@colladocollins.com  
 www.colladocollins.com  
 Date: 23.07.2014  
 Drawn by: JD  
 Checked by: FvB  
 Scale @A1: 1:50  
 Scale @A3: 1:100  
 CAD File No: P/12041/Plans/Proposed

Devonshire Metro Ltd.  
 Museum House, 25 Museum St  
**PROPOSED**  
 Roof plan  
 as proposed  
 12041 P-106