


AS PROPOSED



01 Museum st North West Elevation
SCALE 1:200

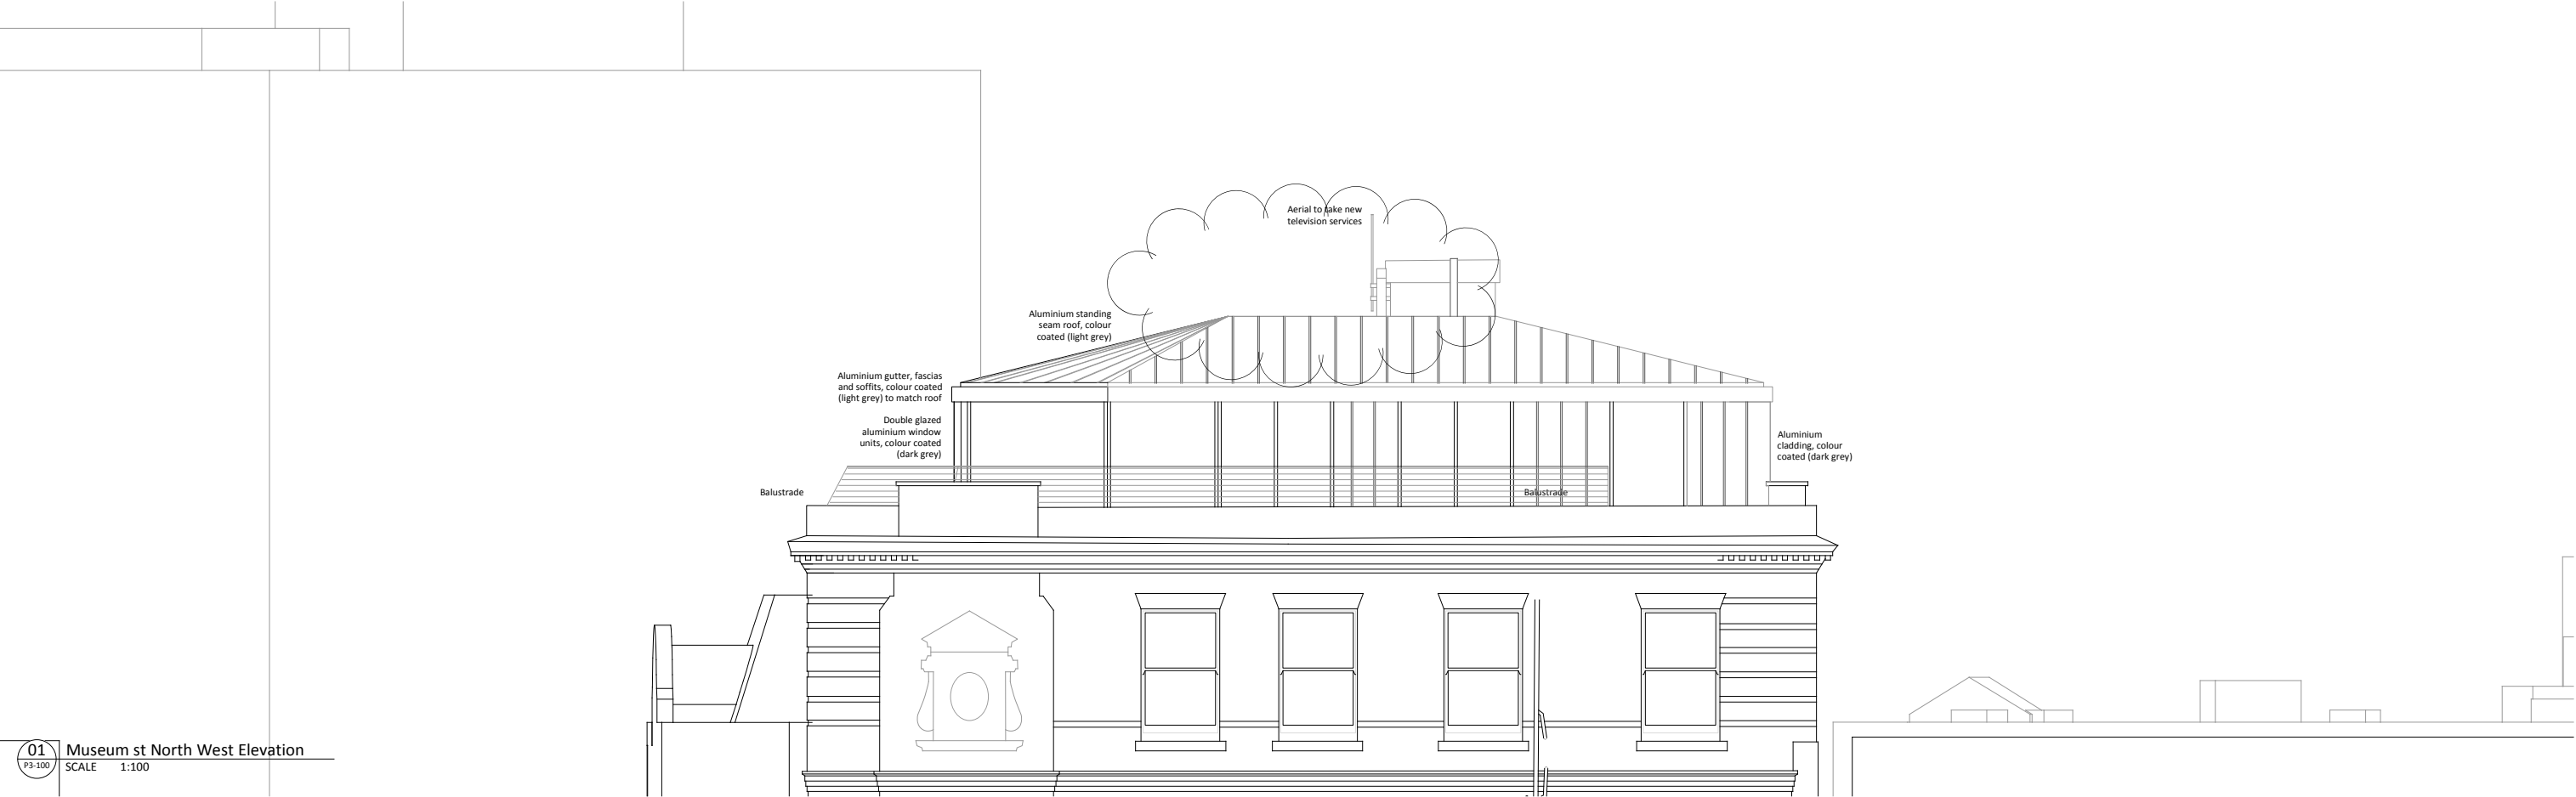

01 Museum st North West Elevation
SCALE 1:100

NOTES

CONSULTANTS

- Refer to highways consultant's drawings for details
- Refer to landscape consultant's drawings for details
- Landscaping layout is indicative only

AREAS

- Refer to area schedule

PLANNING

© Copyright Reserved. ColladoCollins Partners LLP

Rev	Notes	yy.mm.dd	By	Auth
P1	Planning Submission	14.06.23	JD	FvB
P2	Layout updated, corners amended	14.12.08	dg	FvB
P3	Balustrade amended	14.12.10	dg	FvB
P4	Notes amended	15.09.14	DH	FvB
P5	High level chimneys omitted	15.10.11	DH	FvB

Notes

Existing building layout is based on survey conducted by
SDP Surveys of St Albans in October 2012

0 0.5 1 2 3 4 5m
scale bar

0 5 10 20m
scale bar

ColladoCollinsArchitects

17-19 Foley Street
London W1W 6DW
T 020 7580 3490
F 020 7580 2917
info@colladocollins.com
www.colladocollins.com

Date 23.07.2014
Drawn by: JD
Checked by: FvB
Scale @A1: 1:50 & 1:200
Scale @A3: 1:100 & 1:400
CAD File No: p/12041/Plans/Proposed

Devonshire Metro Ltd.
Museum House, 25 Museum St
PROPOSED
NW Elevation
as proposed
12041

P3-100

P5
Revision