


Contractors are to check all levels and dimensions before work is put in hand, and any discrepancies are to be referred to the architects

REV	DATE	DESCRIPTION	DWN	CHKD
-	00.00.00	-	-	-


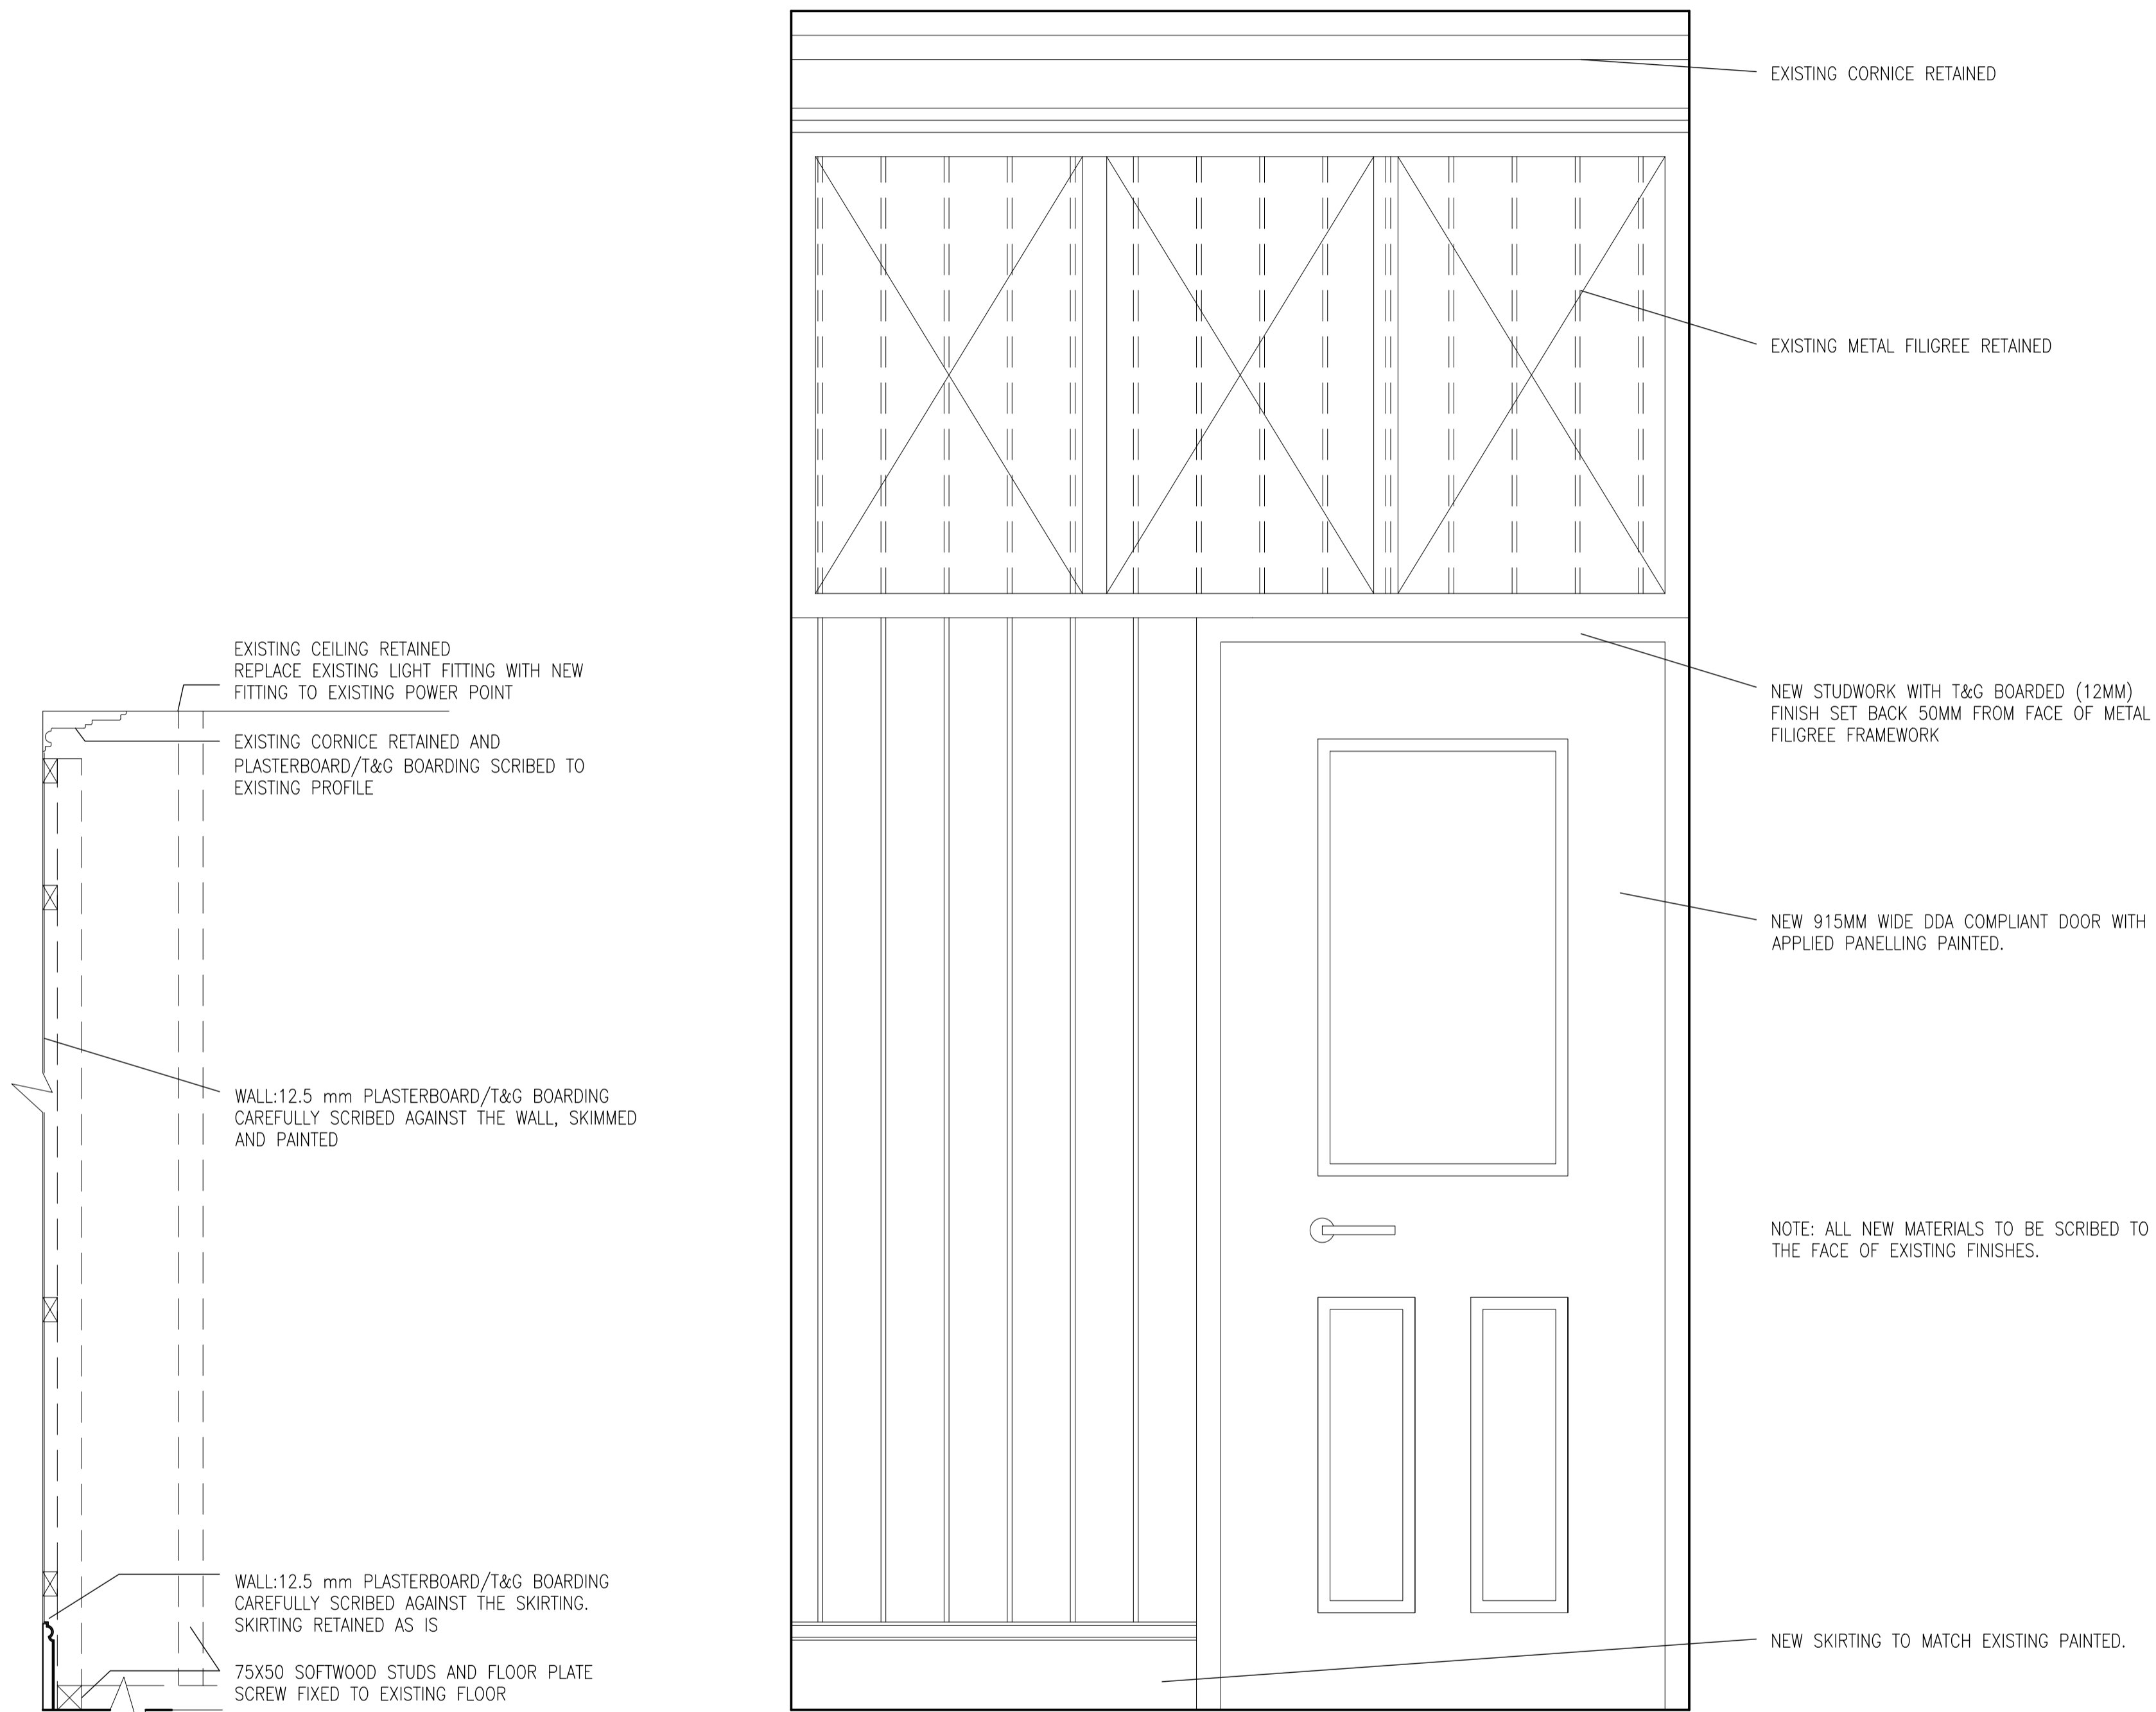


NEW STUD WALL SECTION SCALE 1:10
REFER TO PLAN FOR LOCATION
ALL DIMENSIONS TO BE CHECKED ON SITE

NEW STUD WALL ELEVATION TO DISABLED TOILET SCALE 1:10
ALL DIMENSIONS TO BE CHECKED ON SITE



NEW DRINKING SHELF SECTION 1:5
ALL DIMENSIONS TO BE CHECKED ON SITE

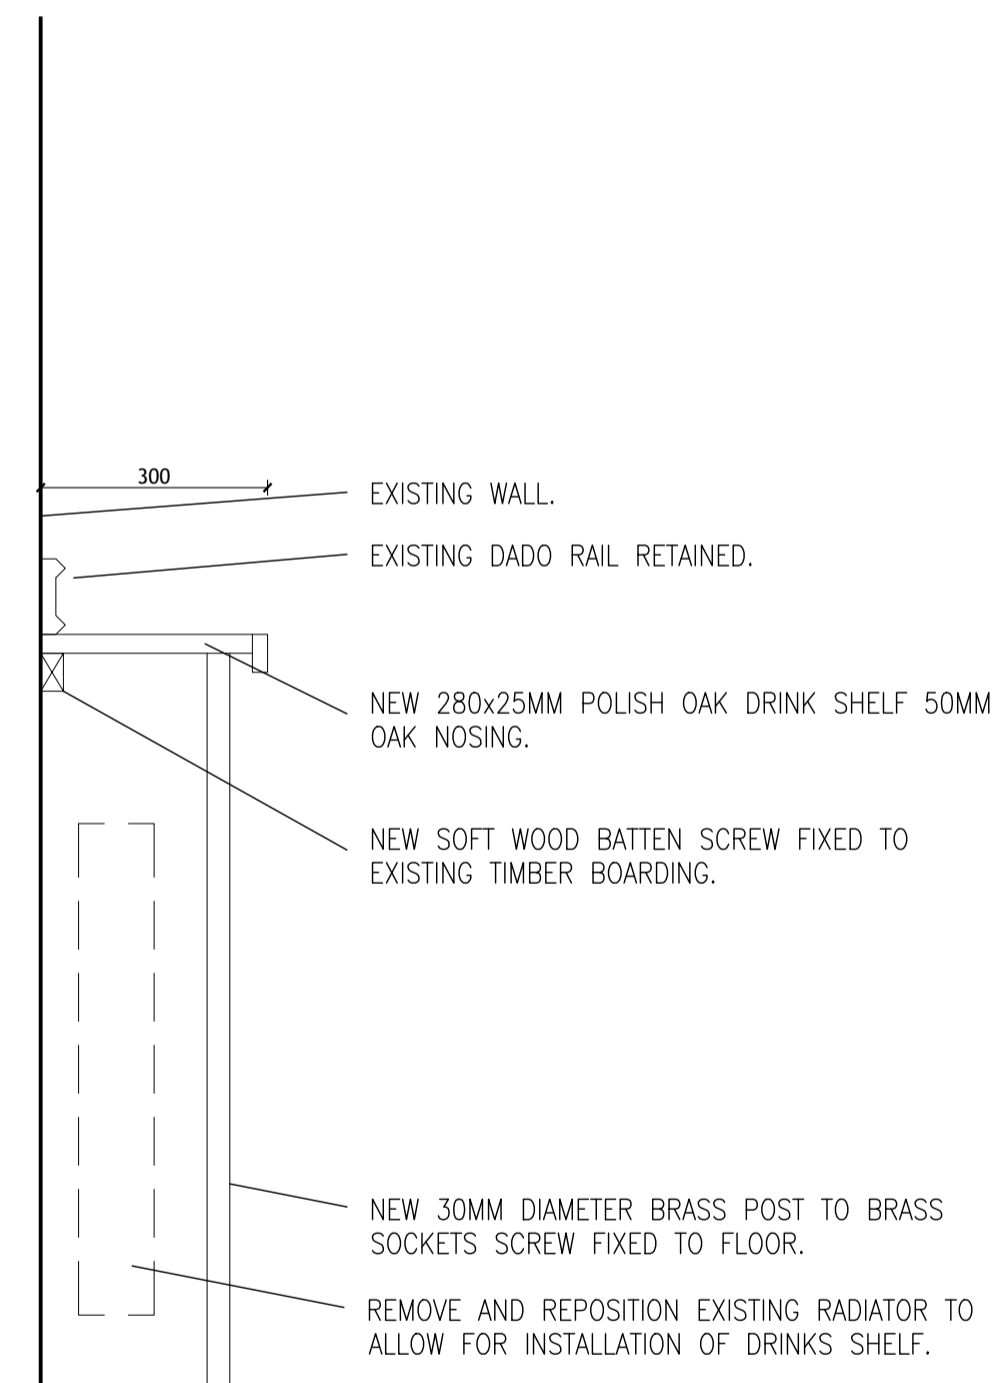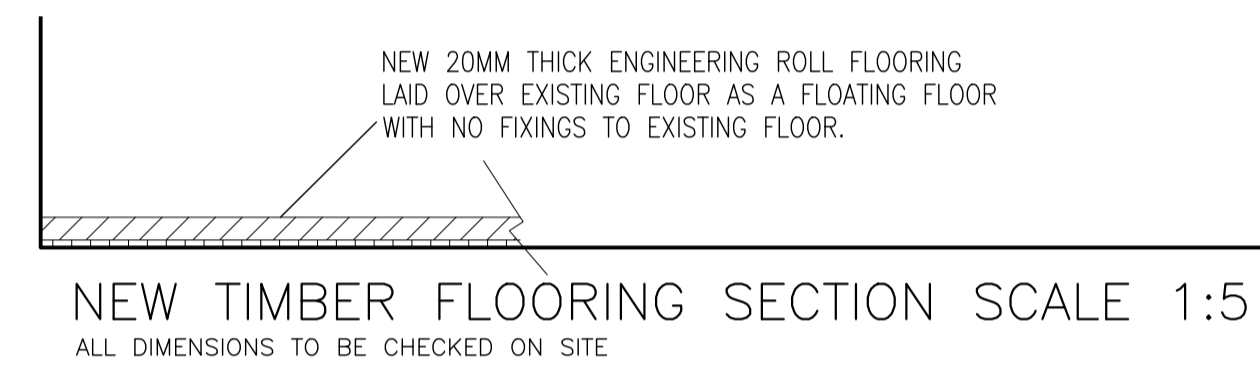

NEW DRINKING SHELF SECTION 1:10
ALL DIMENSIONS TO BE CHECKED ON SITE

contractors are to check all levels and dimensions before work is put in hand, and any discrepancies are to be referred to the architects



Architects + Interior Designers Limited
123 NEW LONDON ROAD, CHELMSFORD,
ESSEX, CM2 0QT
TEL: +44 (0) 1245 269755 FAX: +44 (0) 1245 250310
E-MAIL: admin@lap-architects.co.uk
www.lap-architects.com

project

THE CROWN
MONMOUTH STREET
COVENT GARDEN

client

Greene King

drawing title

NEW WALL DETAIL

drawing number	revision
8404-SK1	-
checked AD	
scale 1:10@ A1	drawn SJW
	date SEPT 2016

This drawing is the property of LAP Architects + Interior Designers Ltd. and must not be copied or reproduced in any way in whole or in part without the express permission of LAP Architects + Interior Designers Ltd. Copyright © LAP Architects + Interior Designers Ltd.