



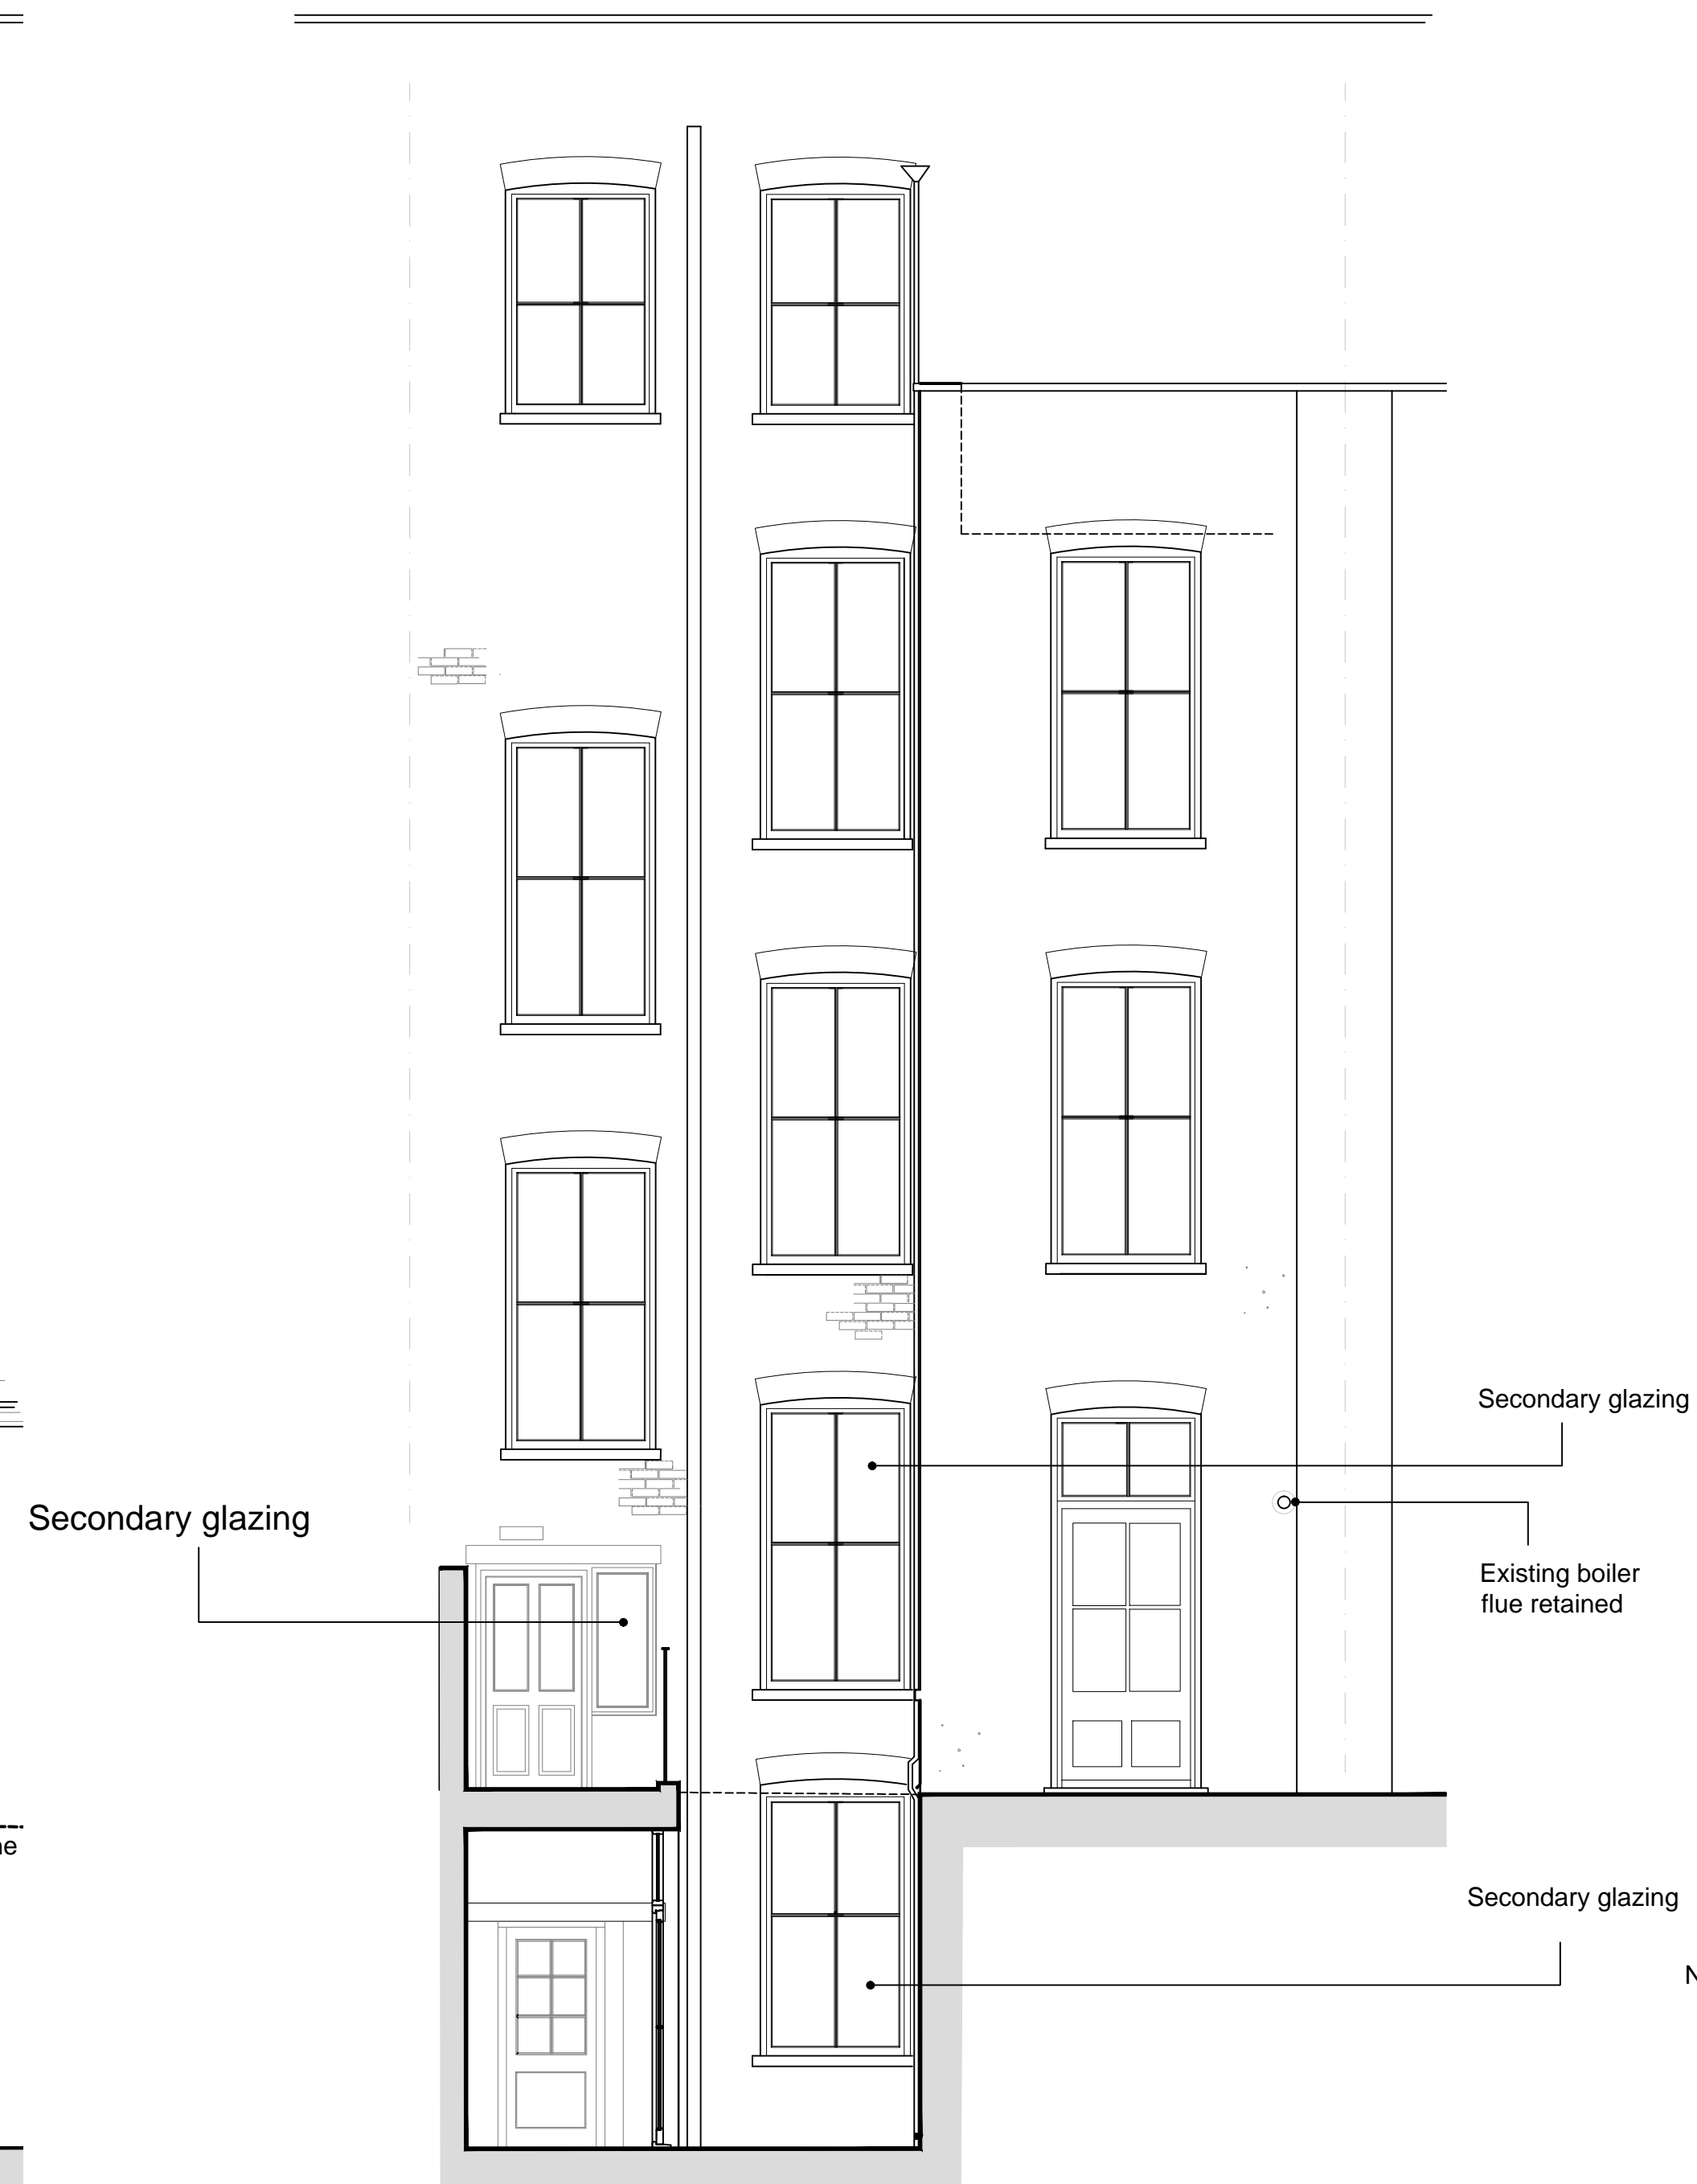

South Elevation

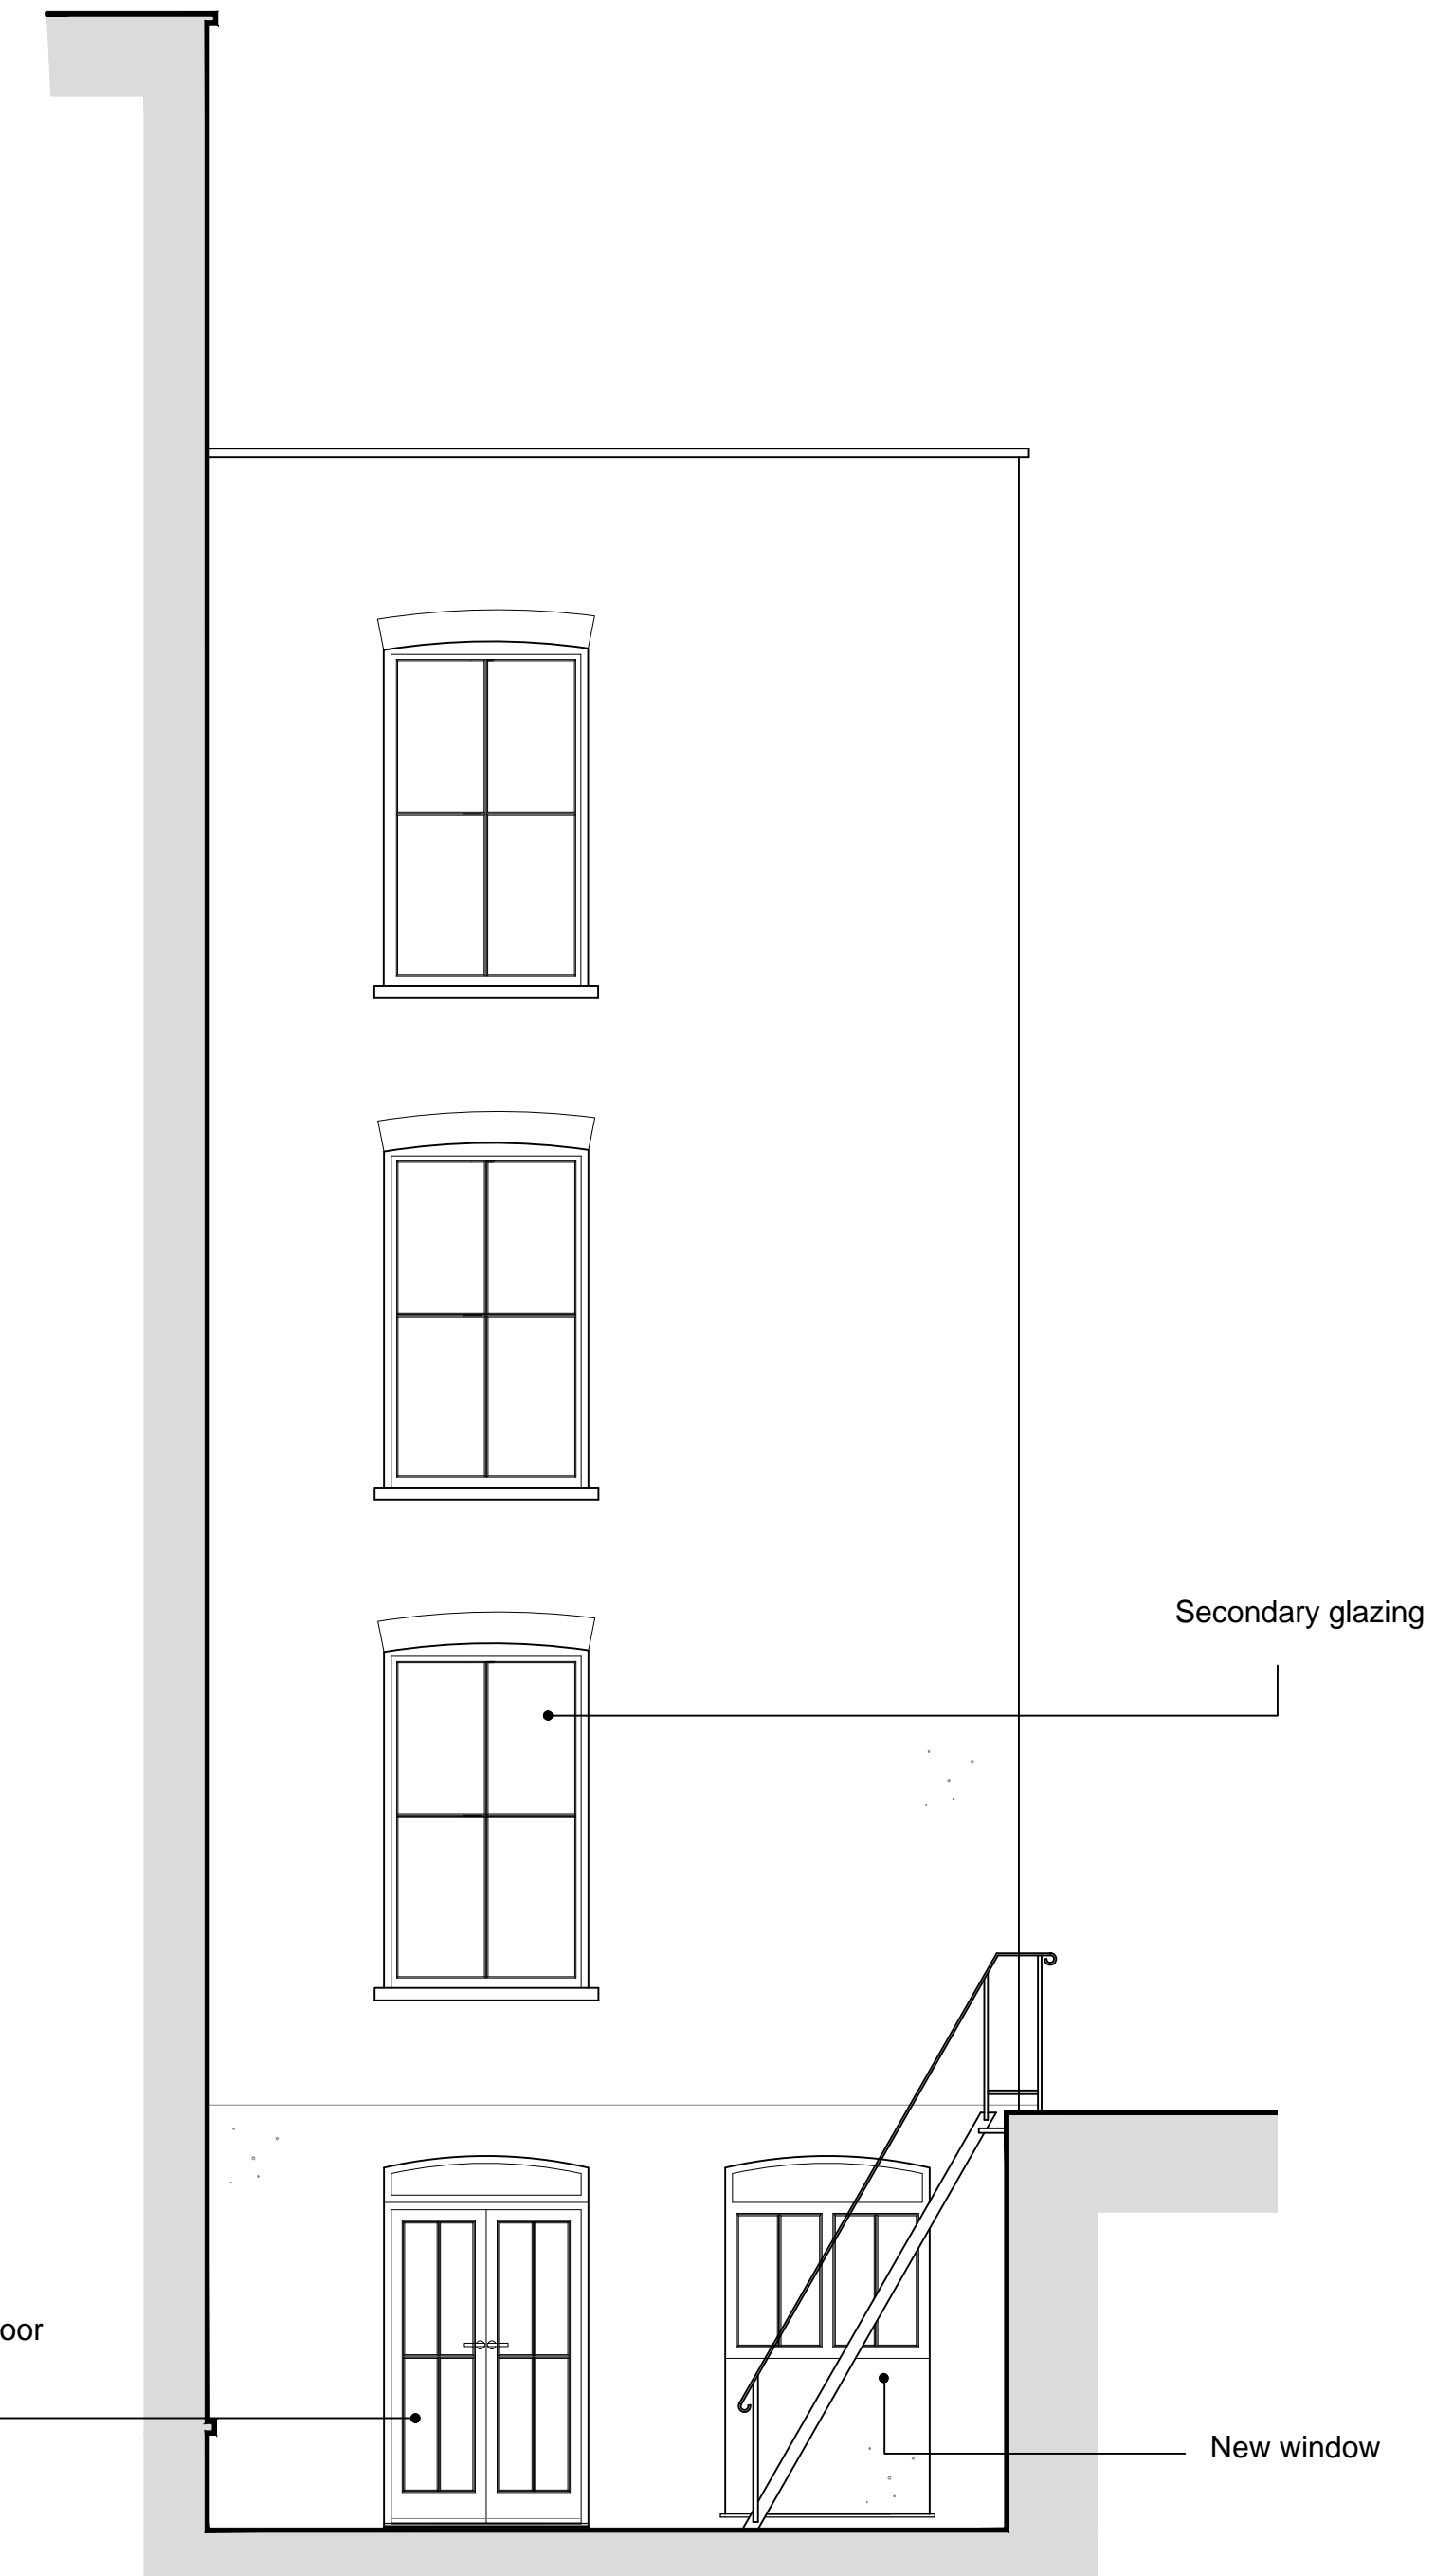

North Elevation



East Elevation

rev	date	description	drawn	checked
A	22/09/16	Note for secondary glazing to fan light removed	MDW	

baileypartnership

CONSTRUCTION AND PROPERTY CONSULTANTS
www.baileypartnership.co.uk

REPLY TO		
BRISTOL	01179 474380	<input type="checkbox"/>
EXETER	01392 433241	<input checked="" type="checkbox"/>
PLYMOUTH	01752 229259	<input type="checkbox"/>
SEVENDAKS	01732 885835	<input type="checkbox"/>
TRURO	01872 561686	<input type="checkbox"/>

Project
10 Great Ormond Street
London WC1 3RB

Title
Proposed location of secondary glazing

Client
Miss Lucinda Cruddas

Drawn JY	Checked MDW	DO NOT SCALE FROM THIS DRAWING CHECK ALL DIMENSIONS ON SITE THIS DRAWING IS COPYRIGHT ©
Scale 1:50	Date 12.06.2016	
Drawing No. 26241-314-002	CAD ref. 26241-314-002.dwg	Issue Status
	Revision A	