


LISTED BUILDING CONSENT

DRAWINGS INDICATE DESIGN INTENT ONLY.
 ALL DIMENSIONS IN MILLIMETERS UNLESS NOTED OTHERWISE.
 THE CONTRACTOR IS RESPONSIBLE FOR TAKING AND CHECKING ALL DIMENSIONS.
 DO NOT SCALE FROM THE DRAWING.
 REPORT ALL CONFLICTS OF INFORMATION TO ORIGINATE AND SEEK ADVICE BEFORE PROCEEDING.
 THIS DRAWING IS THE COPYRIGHT OF ORIGINATE ARCHITECTURE LTD.

KEY PLAN

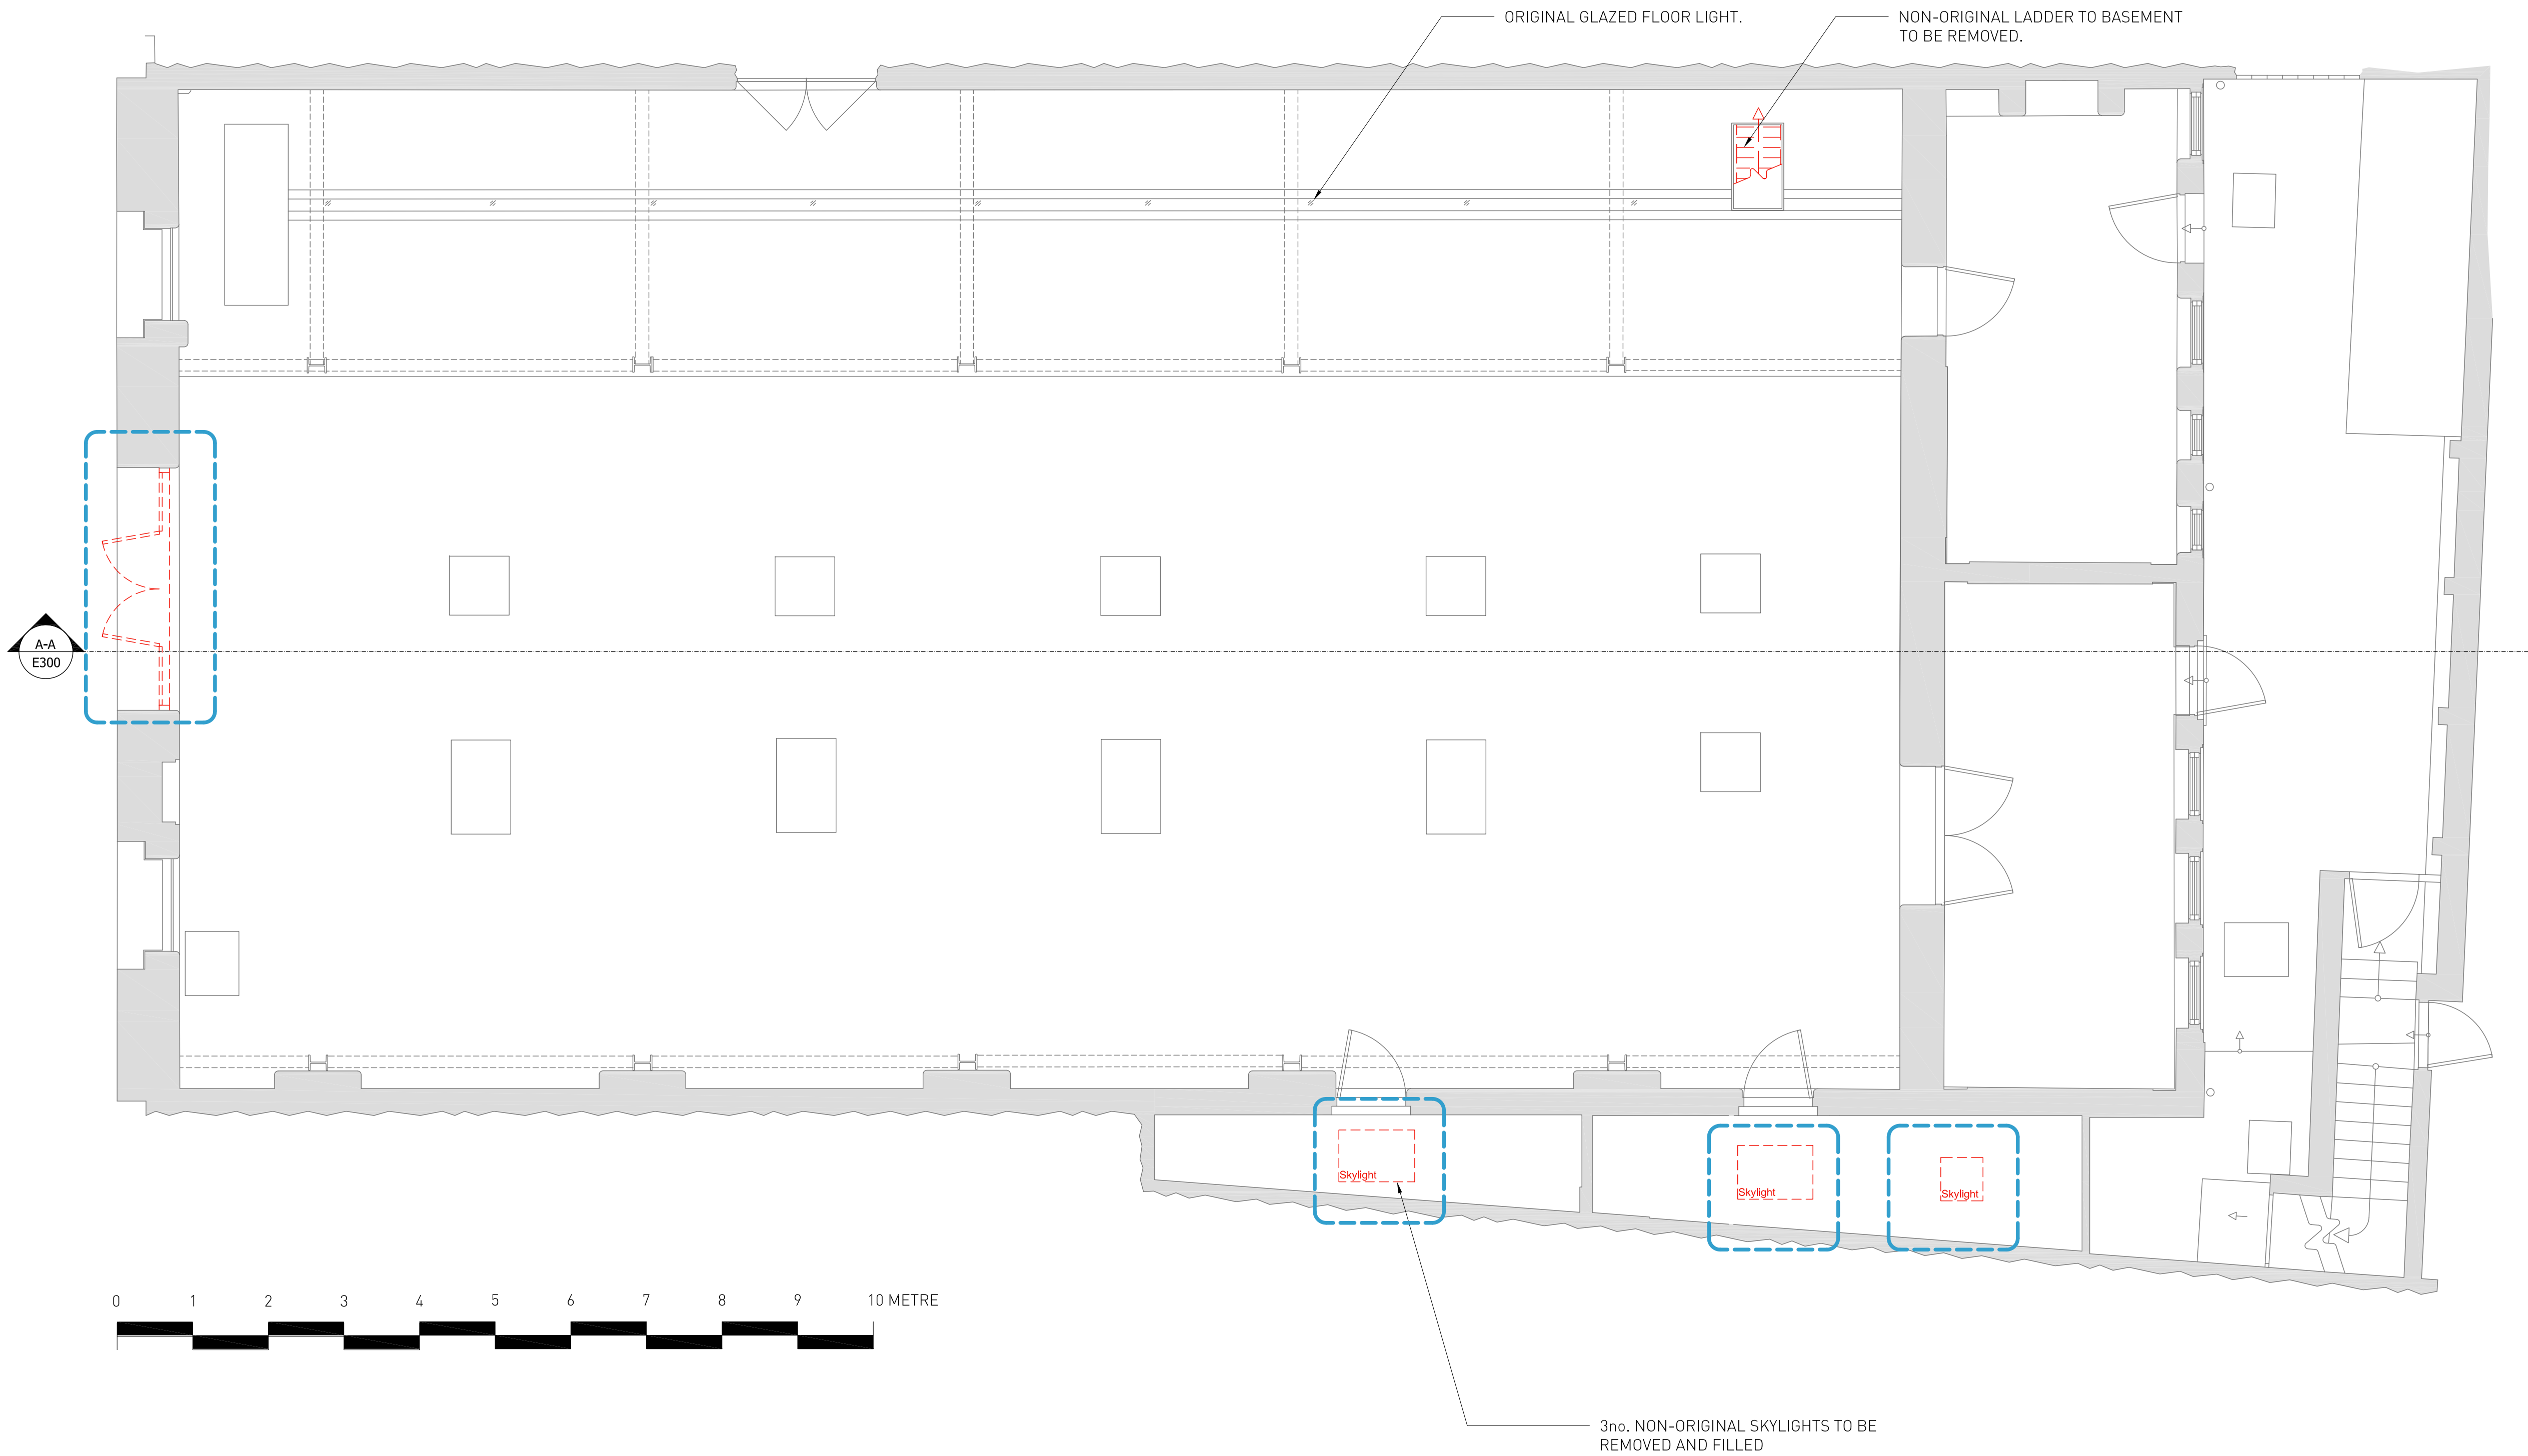

14.10.16 Issued for Listed Building Consent

NO. DATE ISSUE/REVISION

104 Arlington Road
 Camden Town
 LONDON NW1 7HP

ORIGINATE

Originate Architects
 80a Ashfield Street, Whitechapel, London E1 2BJ
 W: originate.london T: 020 7790 1178

DRAWING TITLE

EXISTING GROUND
 FLOOR PLAN

DRAWN DC SCALE 1:50 @ A1
 CHECKED GL DATE 11.10.16

PROJECT NO. 1218 DRAWING NO. E100

DEMOLITION PLAN LEGEND

- EXISTING WALL TO REMAIN
- EXISTING STRUCTURE TO BE REMOVED
- PARTITIONS, DOORS & JOINERY TO BE REMOVED
- STRIP-OUT WORKS CONSENTED UNDER APPLICATIONS 2015/1988/P AND 2015/2588/L - NOT PART OF THIS APPLICATION