


Revisions: Notes: All dimensions in mm.



Type
EXISTING DRAWING
 Dwg. no. **E - 2016.02.100**
 Date: March 2016
 Scale: 1:100@A3
 Drawn/checked: ER / NW
 Client: Samuel and Melissa Geary-Jones
 Job title: 6 Regents Park Terrace
 Drawing title: Site Plan

NWILSON ARCHITECTS
 37 Montagu Square
 London W1H 2EL
 Office +44 (0) 20 7723 6630
 Mobile +44 (0) 7973 657 579
 nra@nwilsonarchitects.co.uk
 www.nwilsonarchitects.co.uk

© Copyright Neil Wilson Architects Limited. Do not scale from this drawing. All dimensions to be checked on site.

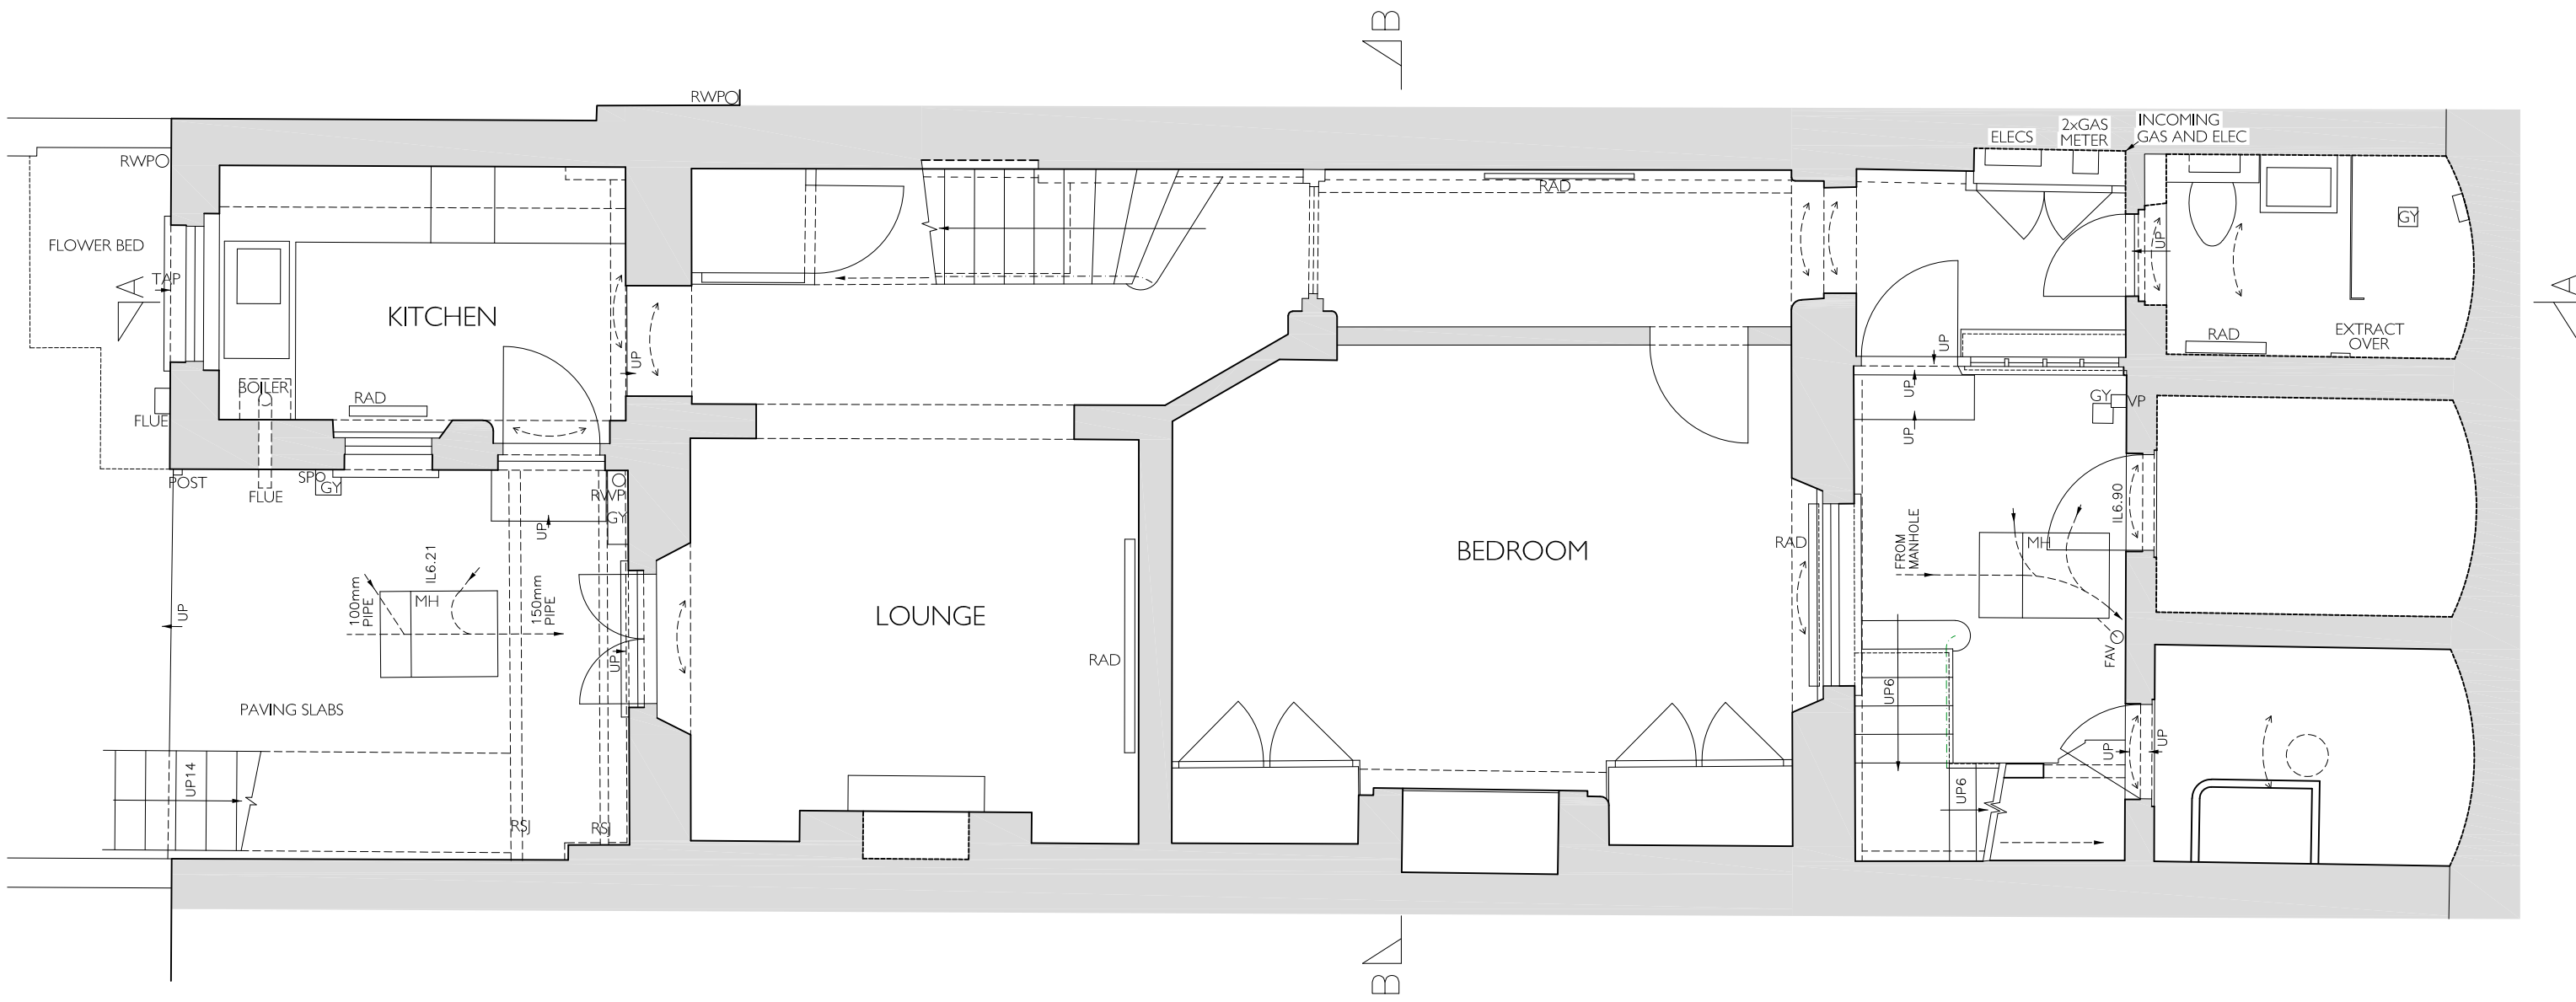

Revisions: _____ Notes: All dimensions in mm.




Type
EXISTING DRAWING

Dwg. no. E - 2016.02.101

Date: March 2016
 Scale: 1:50@A3
 Drawn/checked: ER / NW
 Client: Samuel and Melissa Geary-Jones
 Job title: 6 Regents Park Terrace
 Drawing title: Basement Plan

NIL WILSON ARCHITECTS
 37 Montagu Square
 London W1H 2EL
 Office +44 (0) 20 7723 6630
 Mobile +44 (0) 7973 657 579
 nil@nilwilsonarchitects.co.uk
 www.nilwilsonarchitects.co.uk

© Copyright Nil Wilson Architects Limited. Do not scale from this drawing. All dimensions to be checked on site.

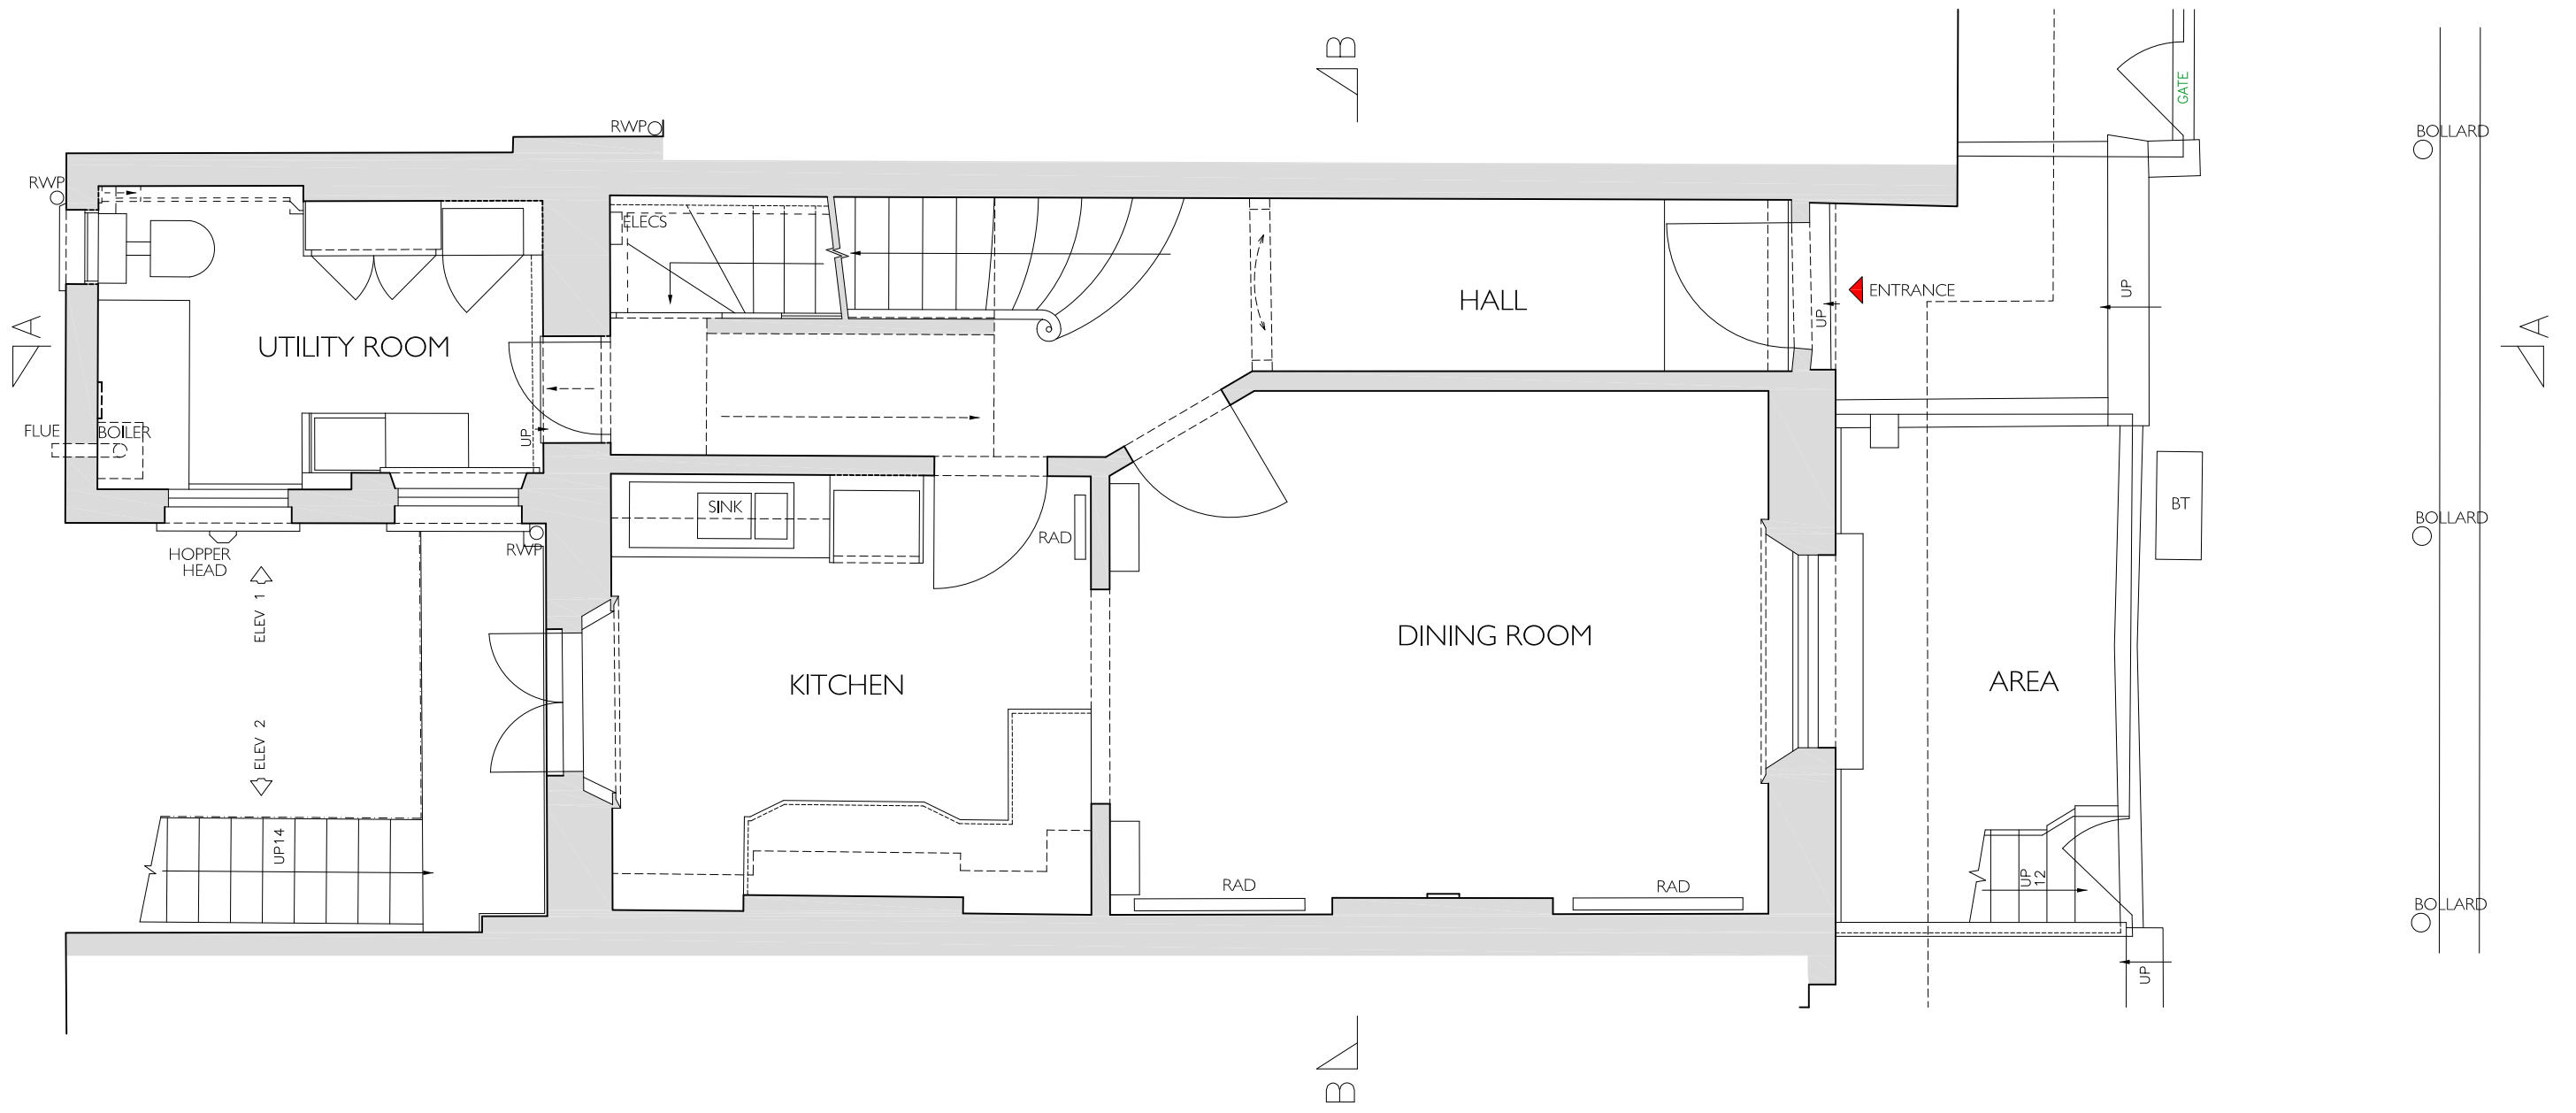


Revisions: _____ Notes: All dimensions in mm.



Type
EXISTING DRAWING
 Dwg. no. **E - 2016.02.102**
 Date: March 2016
 Scale: 1:50@A3
 Drawn/checked: ER / NW
 Client: Samuel and Melissa Geary-Jones
 Job title: 6 Regents Park Terrace
 Drawing title: Ground Floor Plan

NEIL WILSON ARCHITECTS
 37 Montagu Square
 London W1H 2EL
 Office +44 (0) 20 7723 6630
 Mobile +44 (0) 7973 657 579
 neil@neilwilsonarchitects.co.uk
 www.neilwilsonarchitects.co.uk

© Copyright Neil Wilson Architects Limited. Do not scale from this drawing. All dimensions to be checked on site.

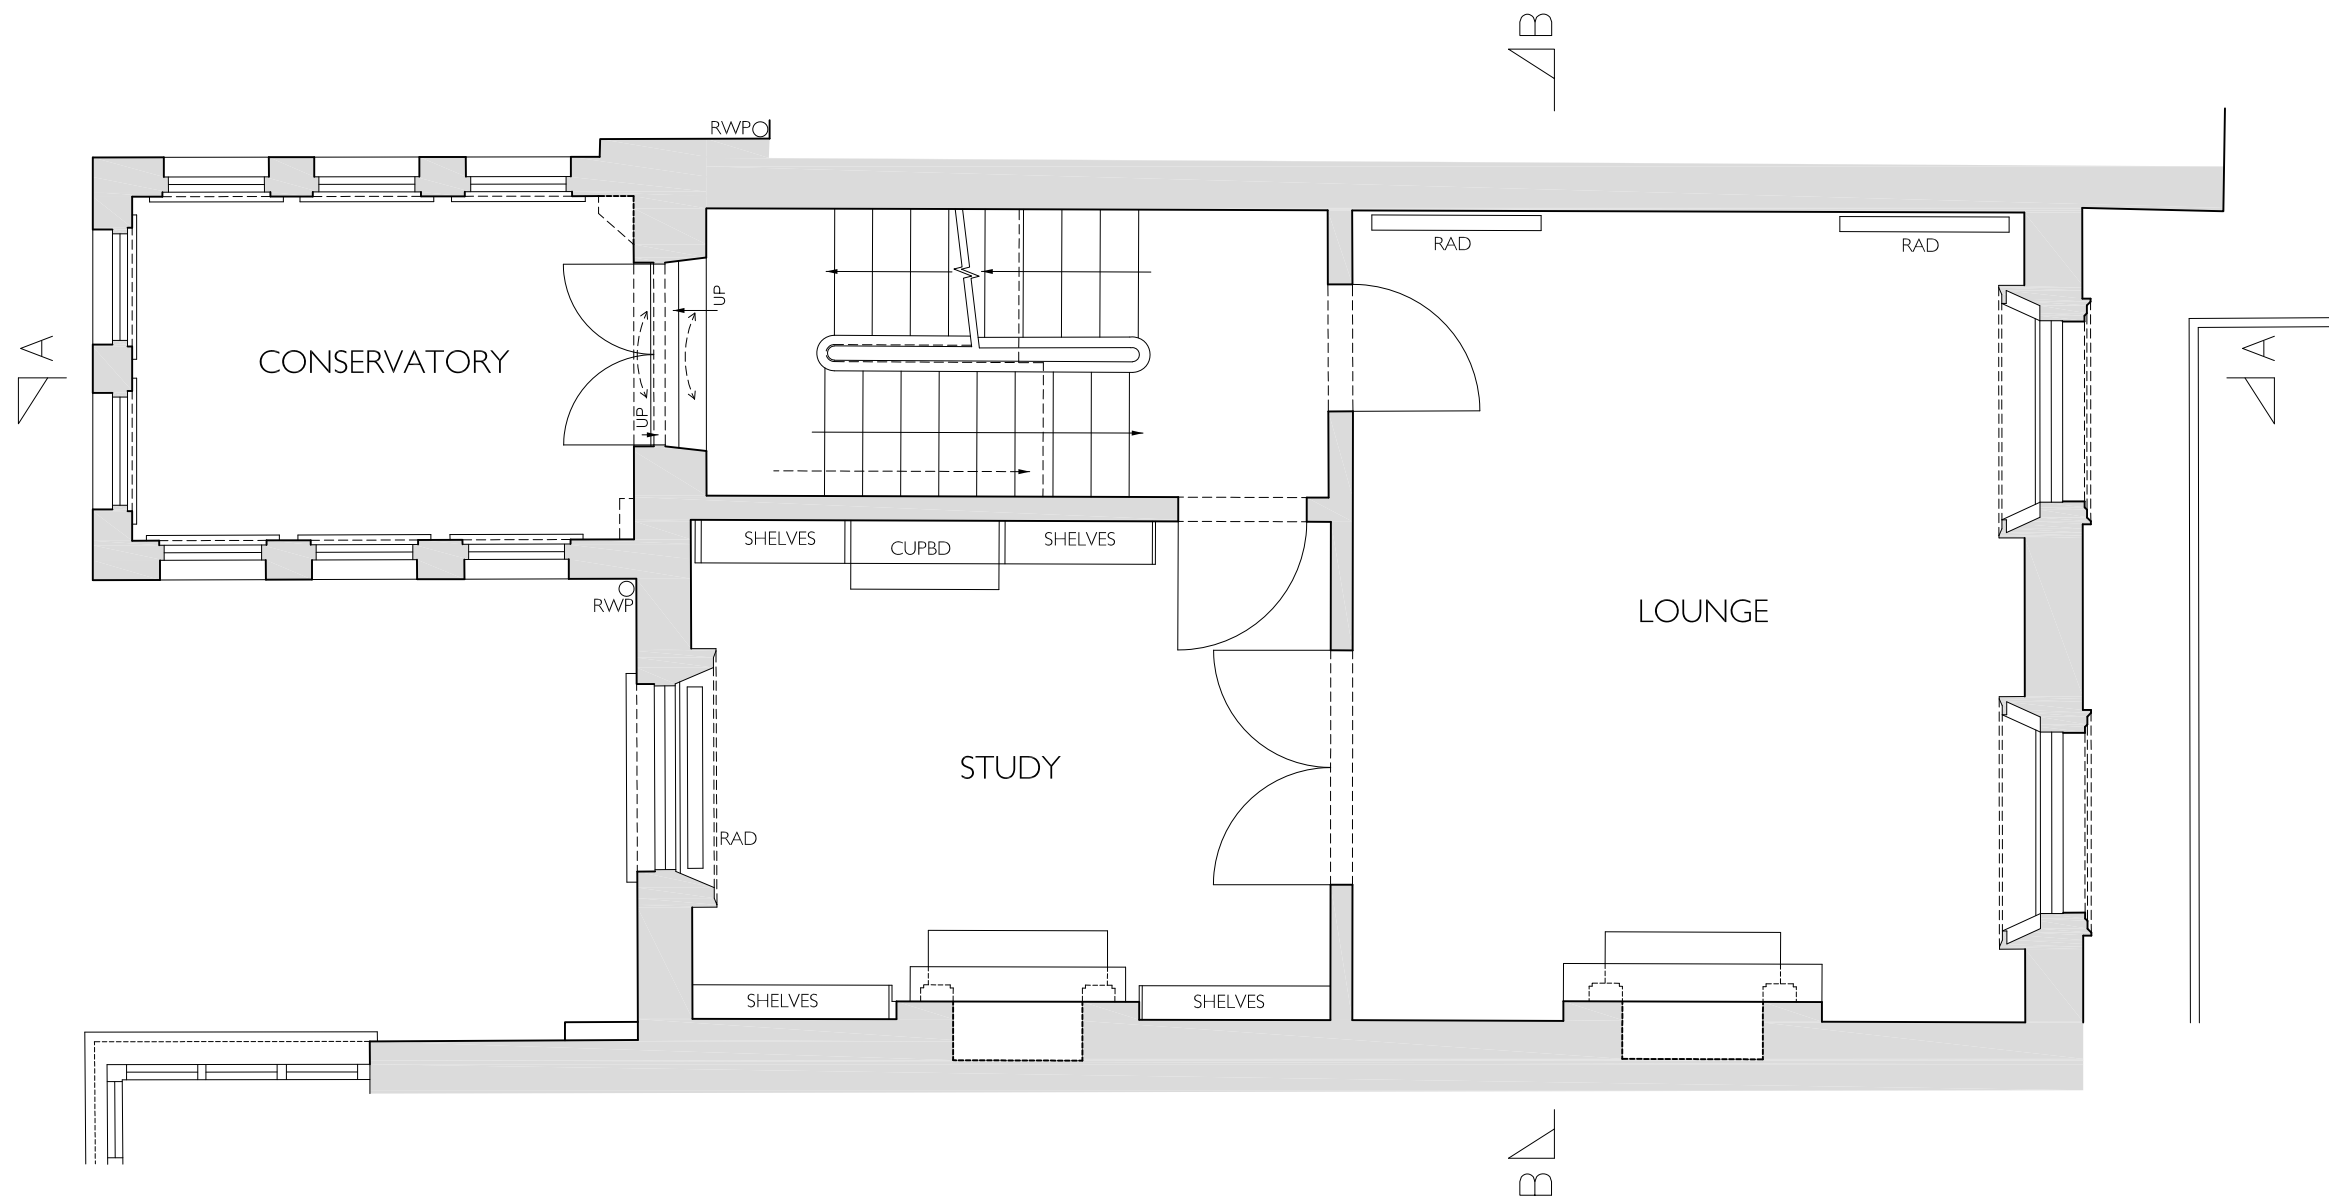


Revisions: Notes: All dimensions in mm.



Type
EXISTING DRAWING
 Dwg. no. **E - 2016.02.103**
 Date: March 2016
 Scale: 1:50@A3
 Drawn/checked: ER / NW
 Client: Samuel and Melissa Geary-Jones
 Job title: 6 Regents Park Terrace
 Drawing title: First Floor Plan

NEIL WILSON ARCHITECTS
 37 Montagu Square
 London W1H 2EL
 Office +44 (0) 20 7723 6630
 Mobile +44 (0) 7973 657 579
 neil@neilwilsonarchitects.co.uk
 www.neilwilsonarchitects.co.uk

© Copyright Neil Wilson Architects Limited. Do not scale from this drawing. All dimensions to be checked on site.

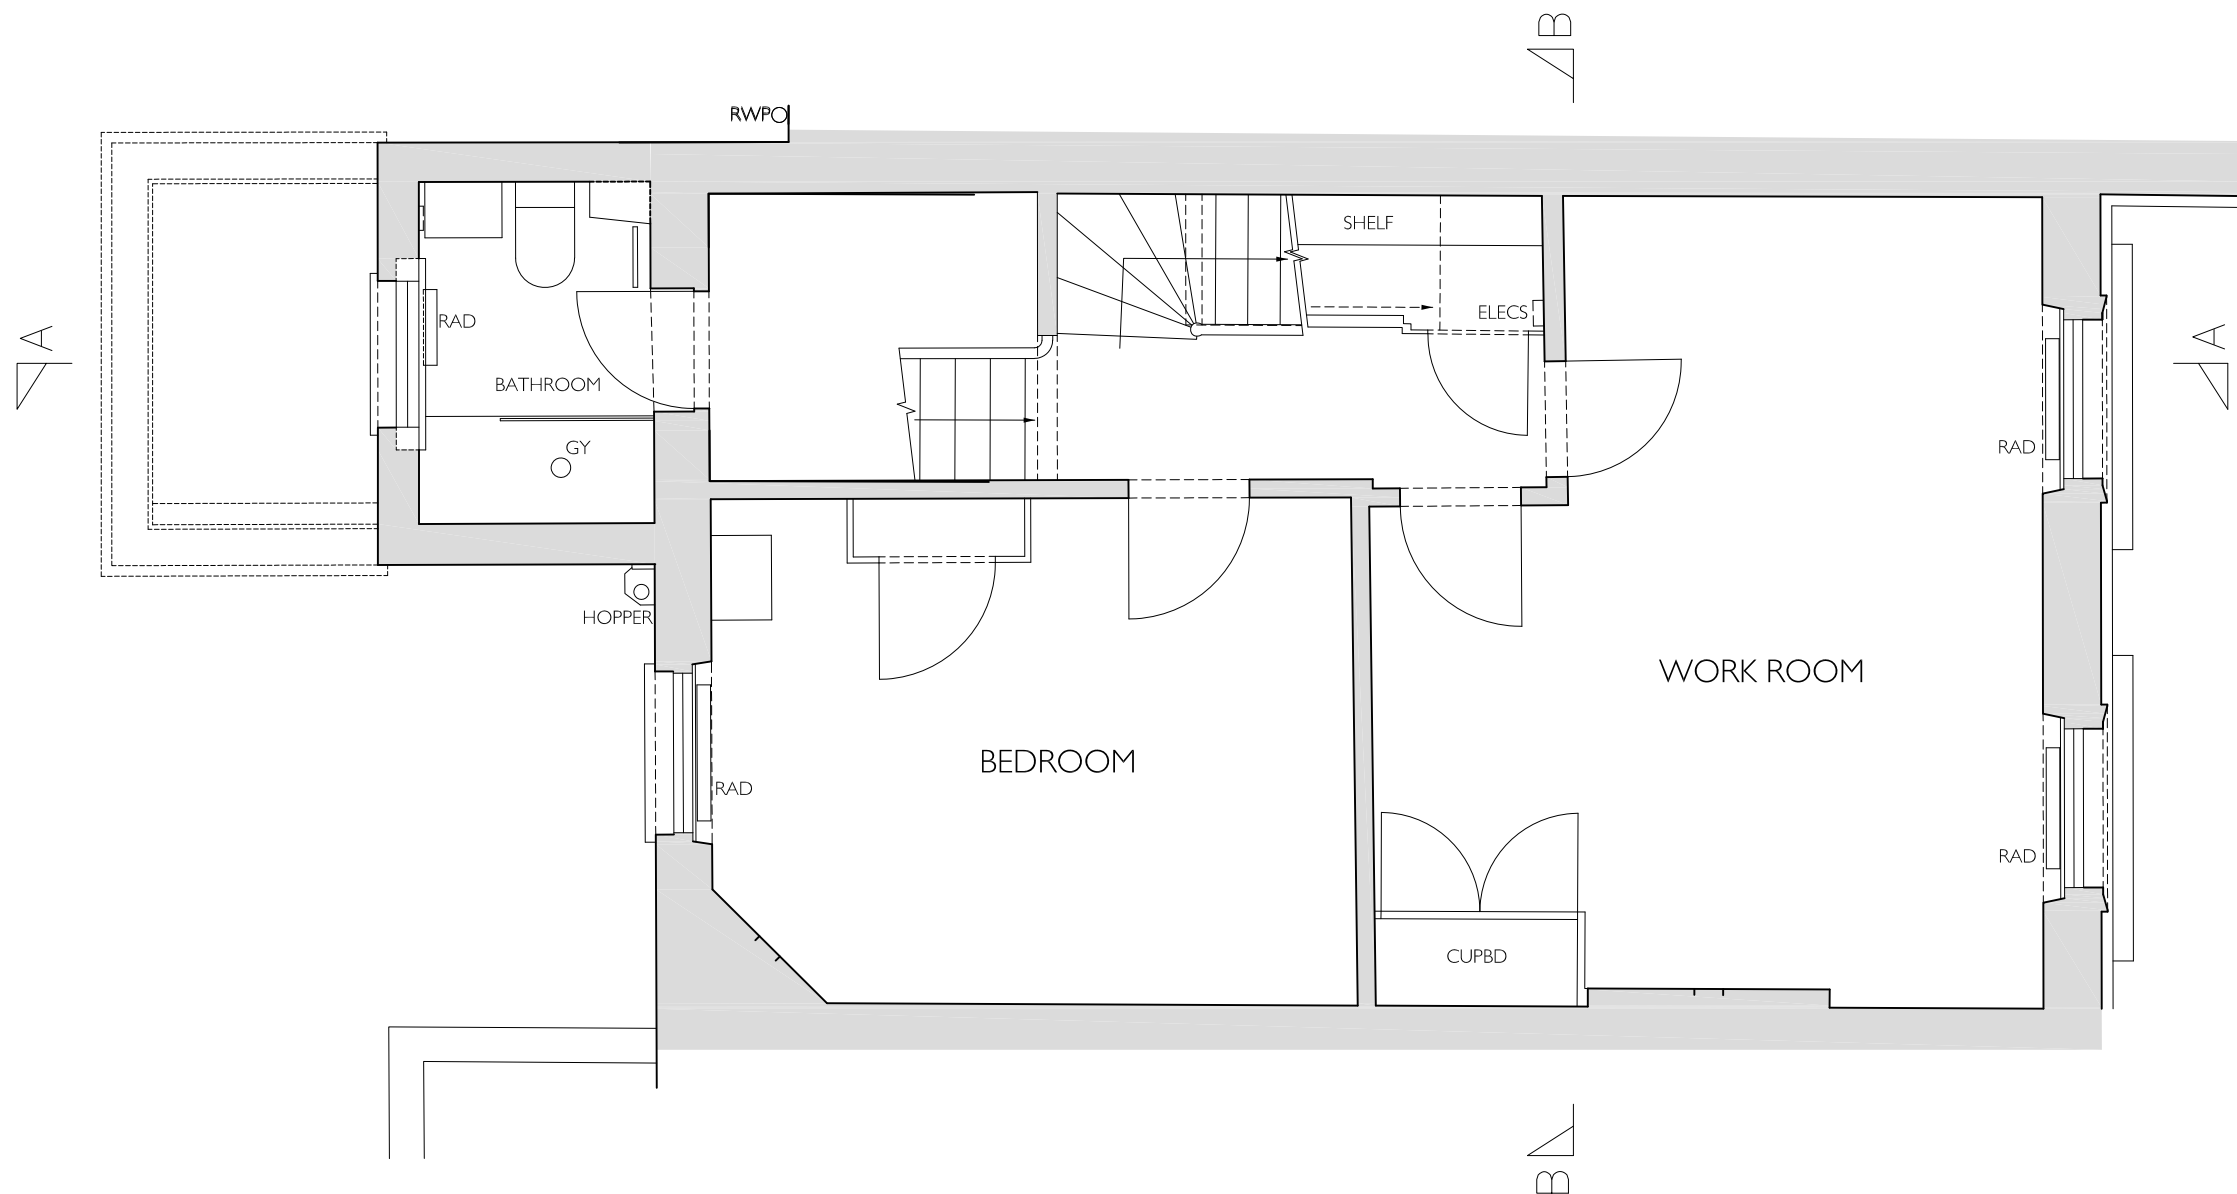

Revisions: Notes: All dimensions in mm.



Type
EXISTING DRAWING

Dwg. no. E - 2016.02.104

Date: March 2016

Scale: 1:50@A3

Drawn/checked: ER / NW

Client: Samuel and Melissa Geary-Jones

Job title: 6 Regents Park Terrace


Drawing title: Second Floor Plan



NEIL WILSON ARCHITECTS
37 Montagu Square
London W1H 2EL
Office +44 (0) 20 7723 6630
Mobile +44 (0) 7973 657 579
neil@neilwilsonarchitects.co.uk

www.neilwilsonarchitects.co.uk

© Copyright Neil Wilson Architects Limited. Do not scale from this drawing. All dimensions to be checked on site.

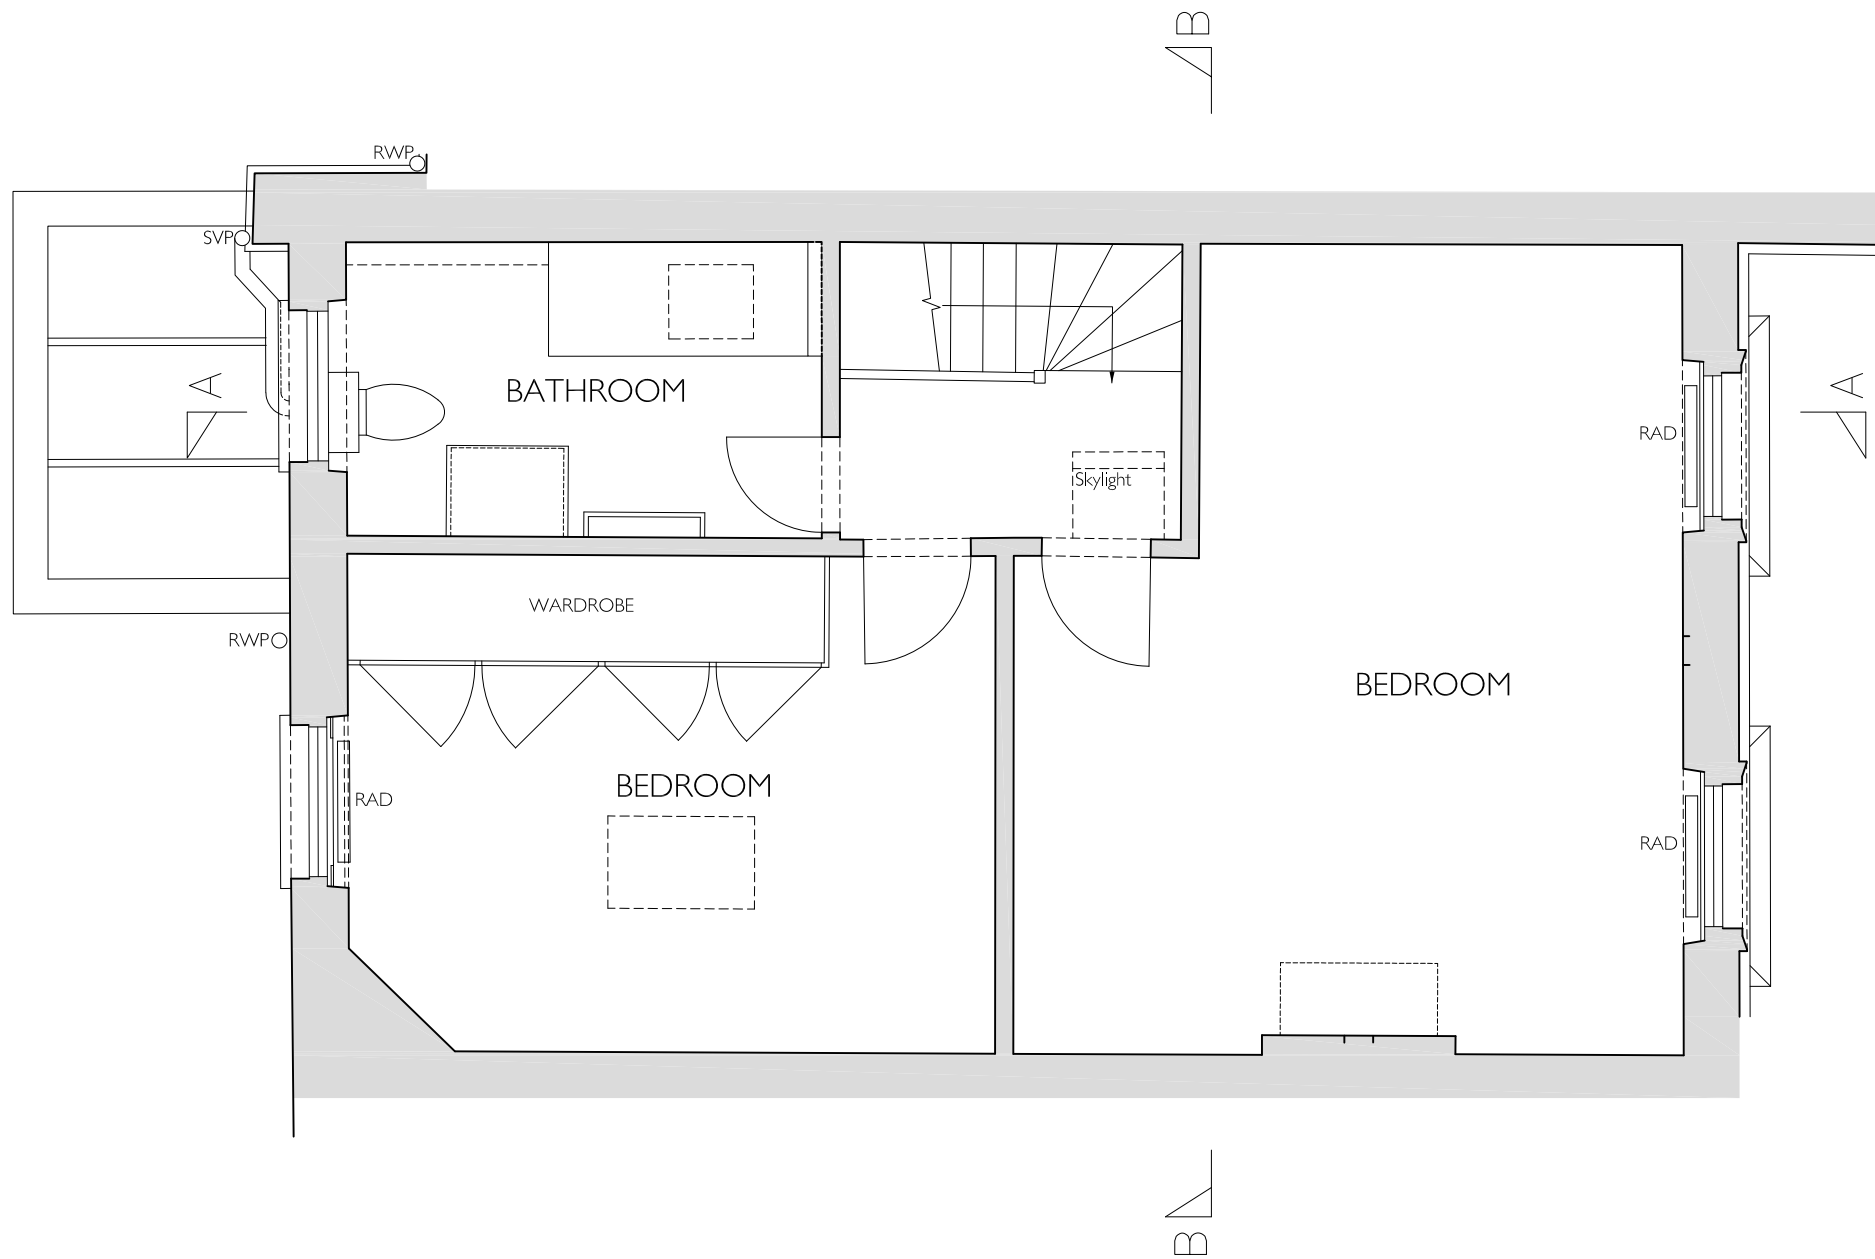

Revisions: Notes: All dimensions in mm.



Type
EXISTING DRAWING

Dwg. no. E - 2016.02.105

Date: March 2016

Scale: 1:50@A3

Drawn/checked: ER / NW

Client: Samuel and Melissa Geary-Jones

Job title: 6 Regents Park Terrace


Drawing title: Third Floor Plan



NEIL WILSON ARCHITECTS
37 Montagu Square
London W1H 2EL

Office +44 (0) 20 7723 6630
Mobile +44 (0) 7973 657 579
neil@neilwilsonarchitects.co.uk

www.neilwilsonarchitects.co.uk

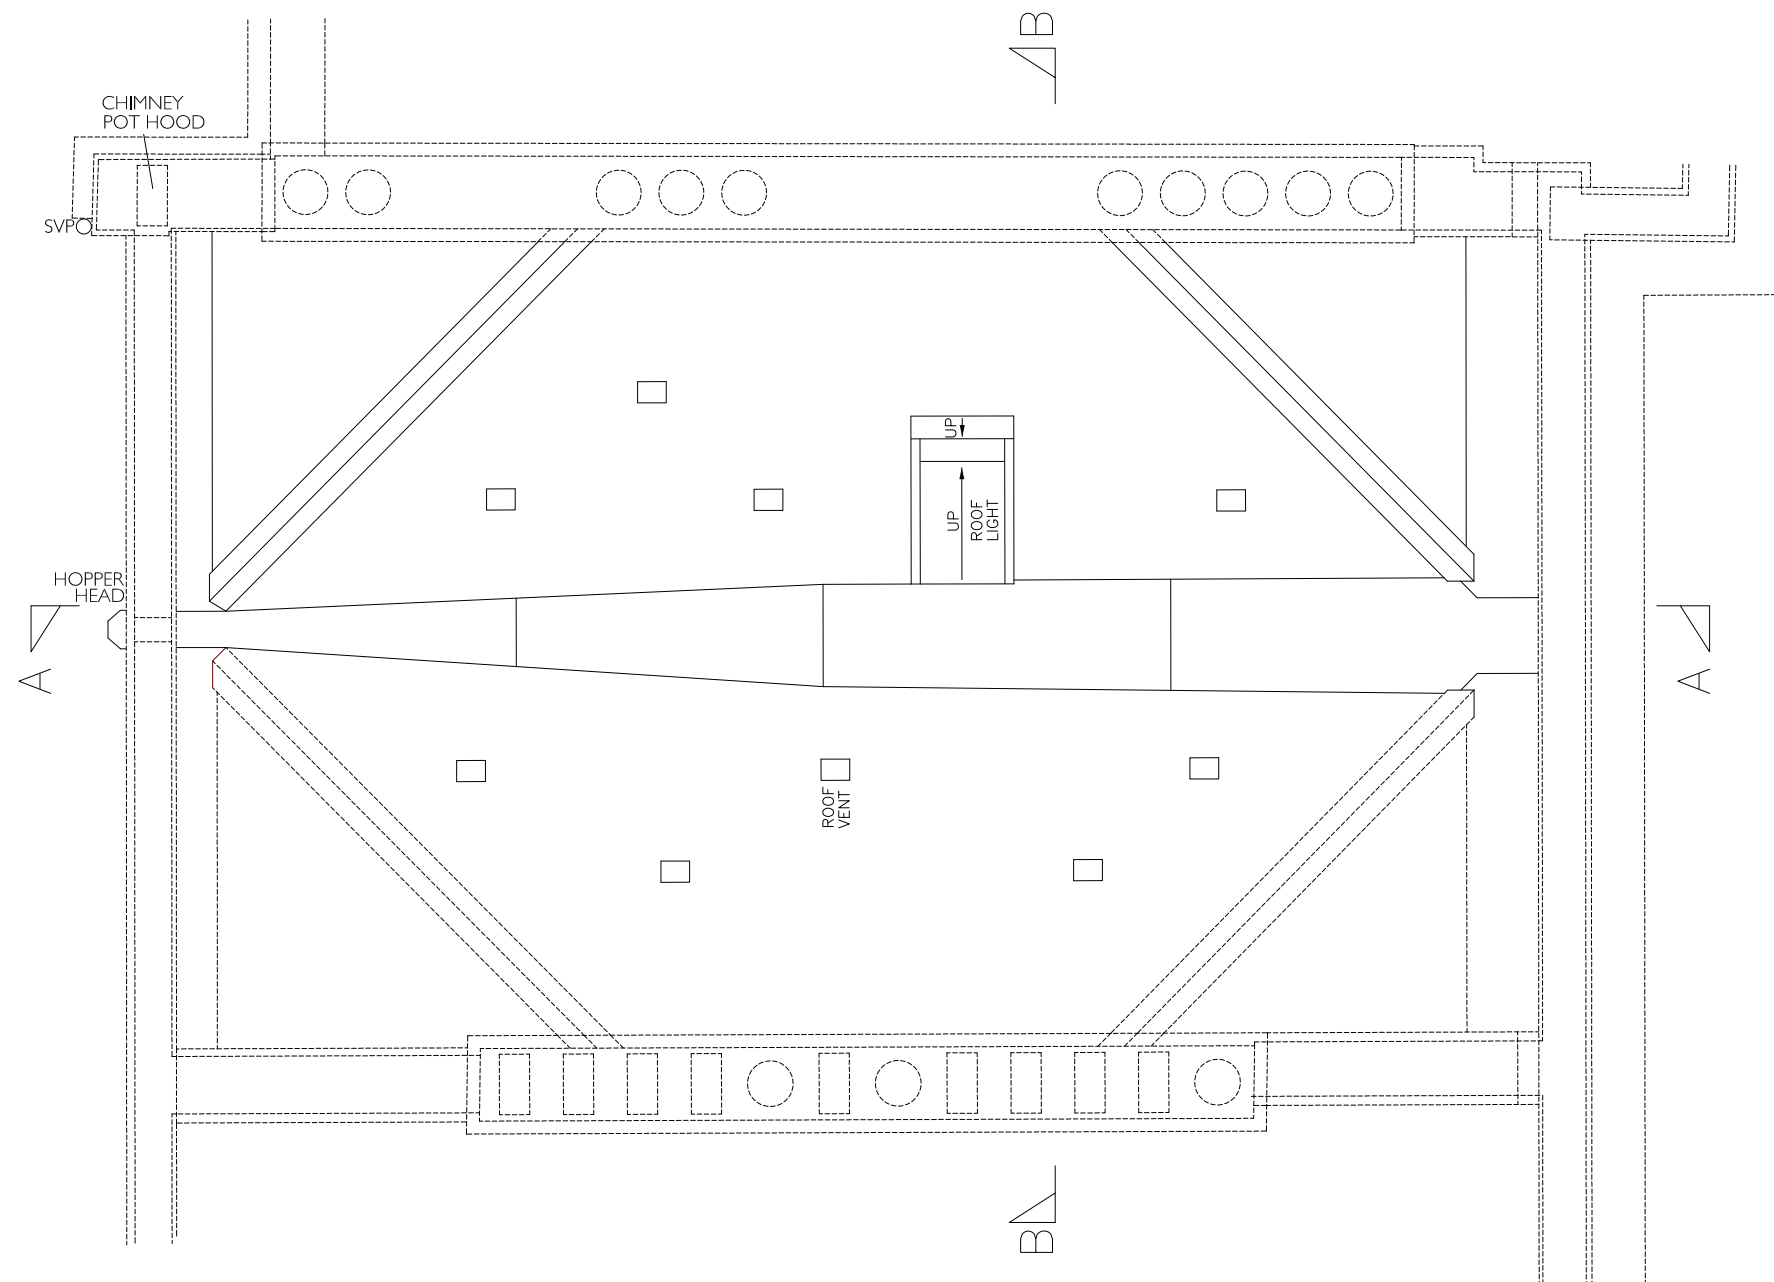

Revisions: _____ Notes: All dimensions in mm.



Type
EXISTING DRAWING

Dwg. no. E - 2016.02.106

Date: March 2016

Scale: 1:50@A3

Drawn/checked: ER / NW

Client: Samuel and Melissa Geary-Jones

Job title: 6 Regents Park Terrace

Drawing title: Roof Plan




NEIL WILSON ARCHITECTS
37 Montagu Square
London W1H 2EL
Office +44 (0) 20 7723 6630
Mobile +44 (0) 7973 657 579
nl@neilwilsonarchitects.co.uk

www.nwarchitects.co.uk




SECTION A-A

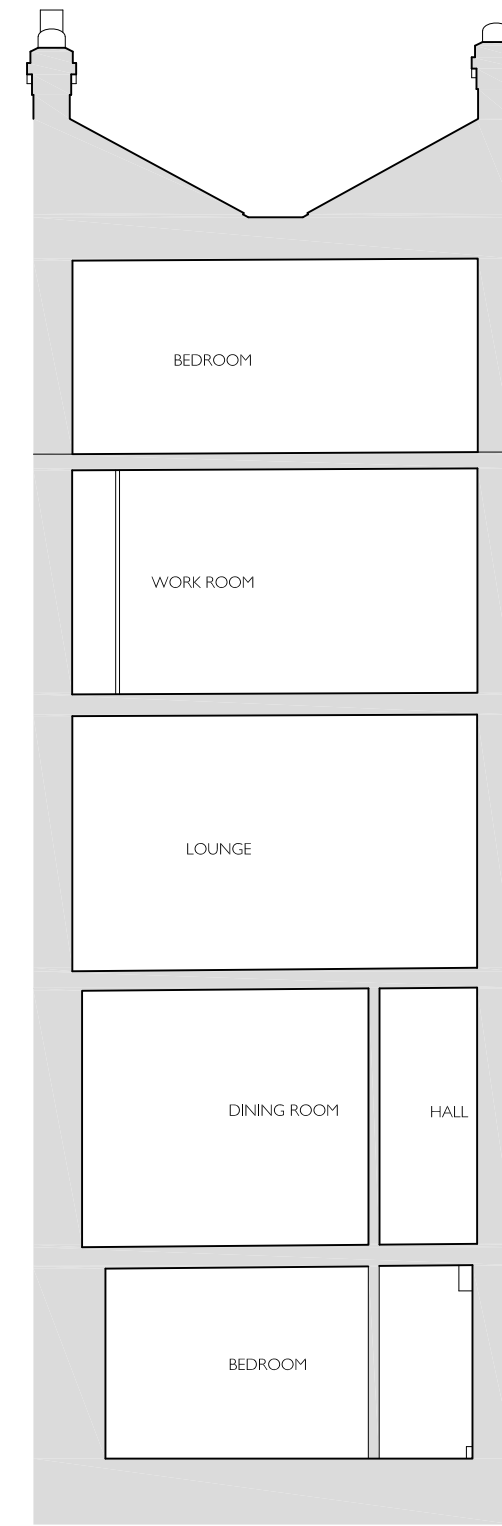

SECTION B-B

Revisions:

Notes: All dimensions in mm.

 

Type
EXISTING DRAWING

Dwg. no. E - 2016.02.200

Date: March 2016

Scale: 1:100@A3

Drawn/checked: ER / NW

Client: Samuel and Melissa Geary-Jones

Job title: 6 Regents Park Terrace


Drawing title: Sections AA and BB




NEIL WILSON ARCHITECTS
37 Montagu Square
London W1H 2EL
Office +44 (0) 20 7723 6630
Mobile +44 (0) 7973 657 579
neil@neilwilsonarchitects.co.uk

www.neilwilsonarchitects.co.uk


© Copyright Neil Wilson Architects Limited. Do not scale from this drawing. All dimensions to be checked on site.

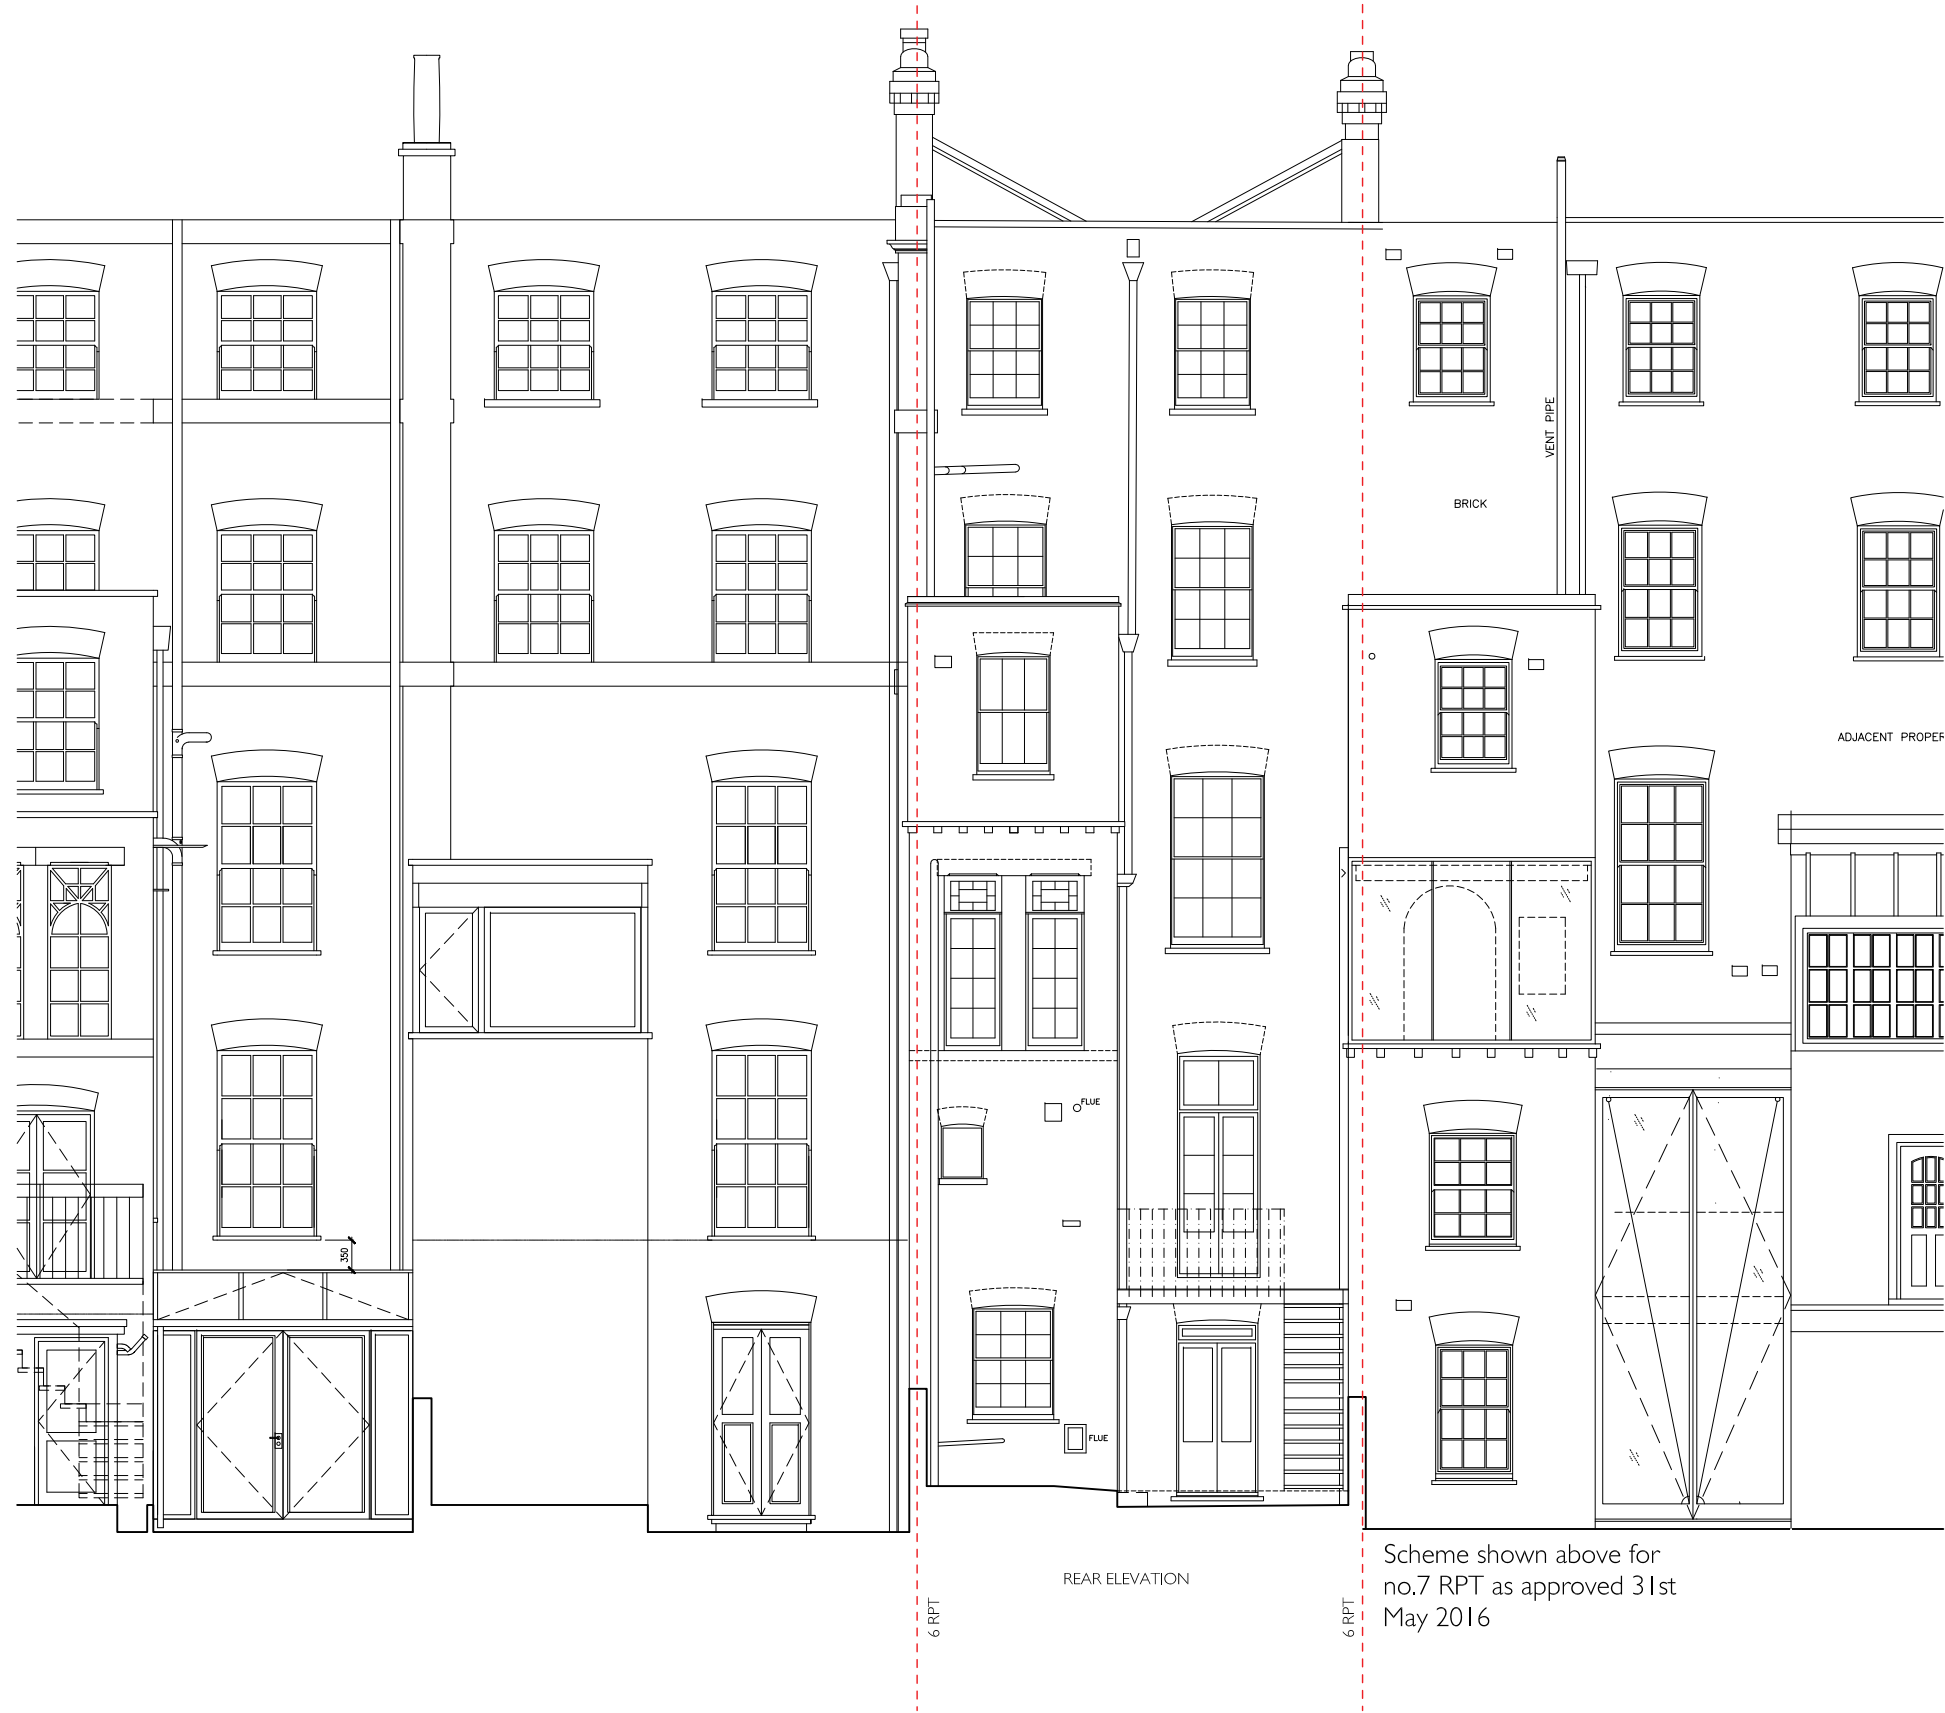

Scheme shown above for
no.7 RPT as approved 31st
May 2016

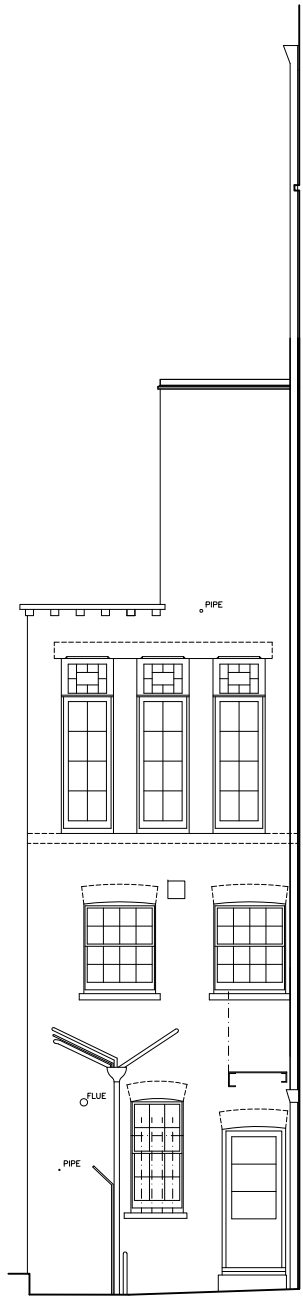

REAR SIDE ELEVATION 1

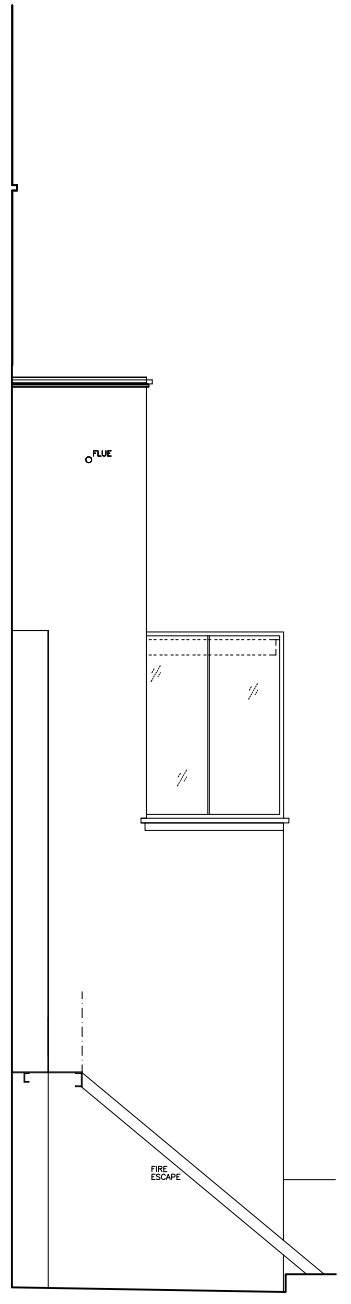

REAR SIDE ELEVATION 2



Type
EXISTING DRAWING

Dwg. no. **E - 2016.02.300**

Date: March 2016
Scale: 1:100@A3
Drawn/checked: ER / NW
Client: Samuel and Melissa Geary-Jones
Job title: 6 Regents Park Terrace
Drawing title: Front, Rear and Side Elevations



NEIL WILSON ARCHITECTS
37 Montagu Square
London W1H 2EL
Office +44 (0) 20 7723 6630
Mobile +44 (0) 7973 657 579
nr@neilwilsonarchitects.co.uk