

Revisions: _____ Notes: All dimensions in mm.

08/08/2016 - A - amendment to planning drawings
10/10/2016 - B - amendment to planning drawings



Type
PROPOSED DRAWING

Dwg. no. **P - 2016.02.100 B**


Date: March 2016
Scale: 1:100@A3
Drawn/checked: ER / NW
Client: Samuel and Melissa Geary-Jones
Job title: 6 Regents Park Terrace
Drawing title: Site Plan



NEIL WILSON ARCHITECTS
37 Montagu Square
London W1H 2EL
Office +44 (0) 20 7723 6630
Mobile +44 (0) 7973 657 579
n@nwilsonsarchitects.co.uk

www.nwilsarchitects.co.uk

© Copyright Neil Wilson Architects Limited. Do not scale from this drawing. All dimensions to be checked on site.

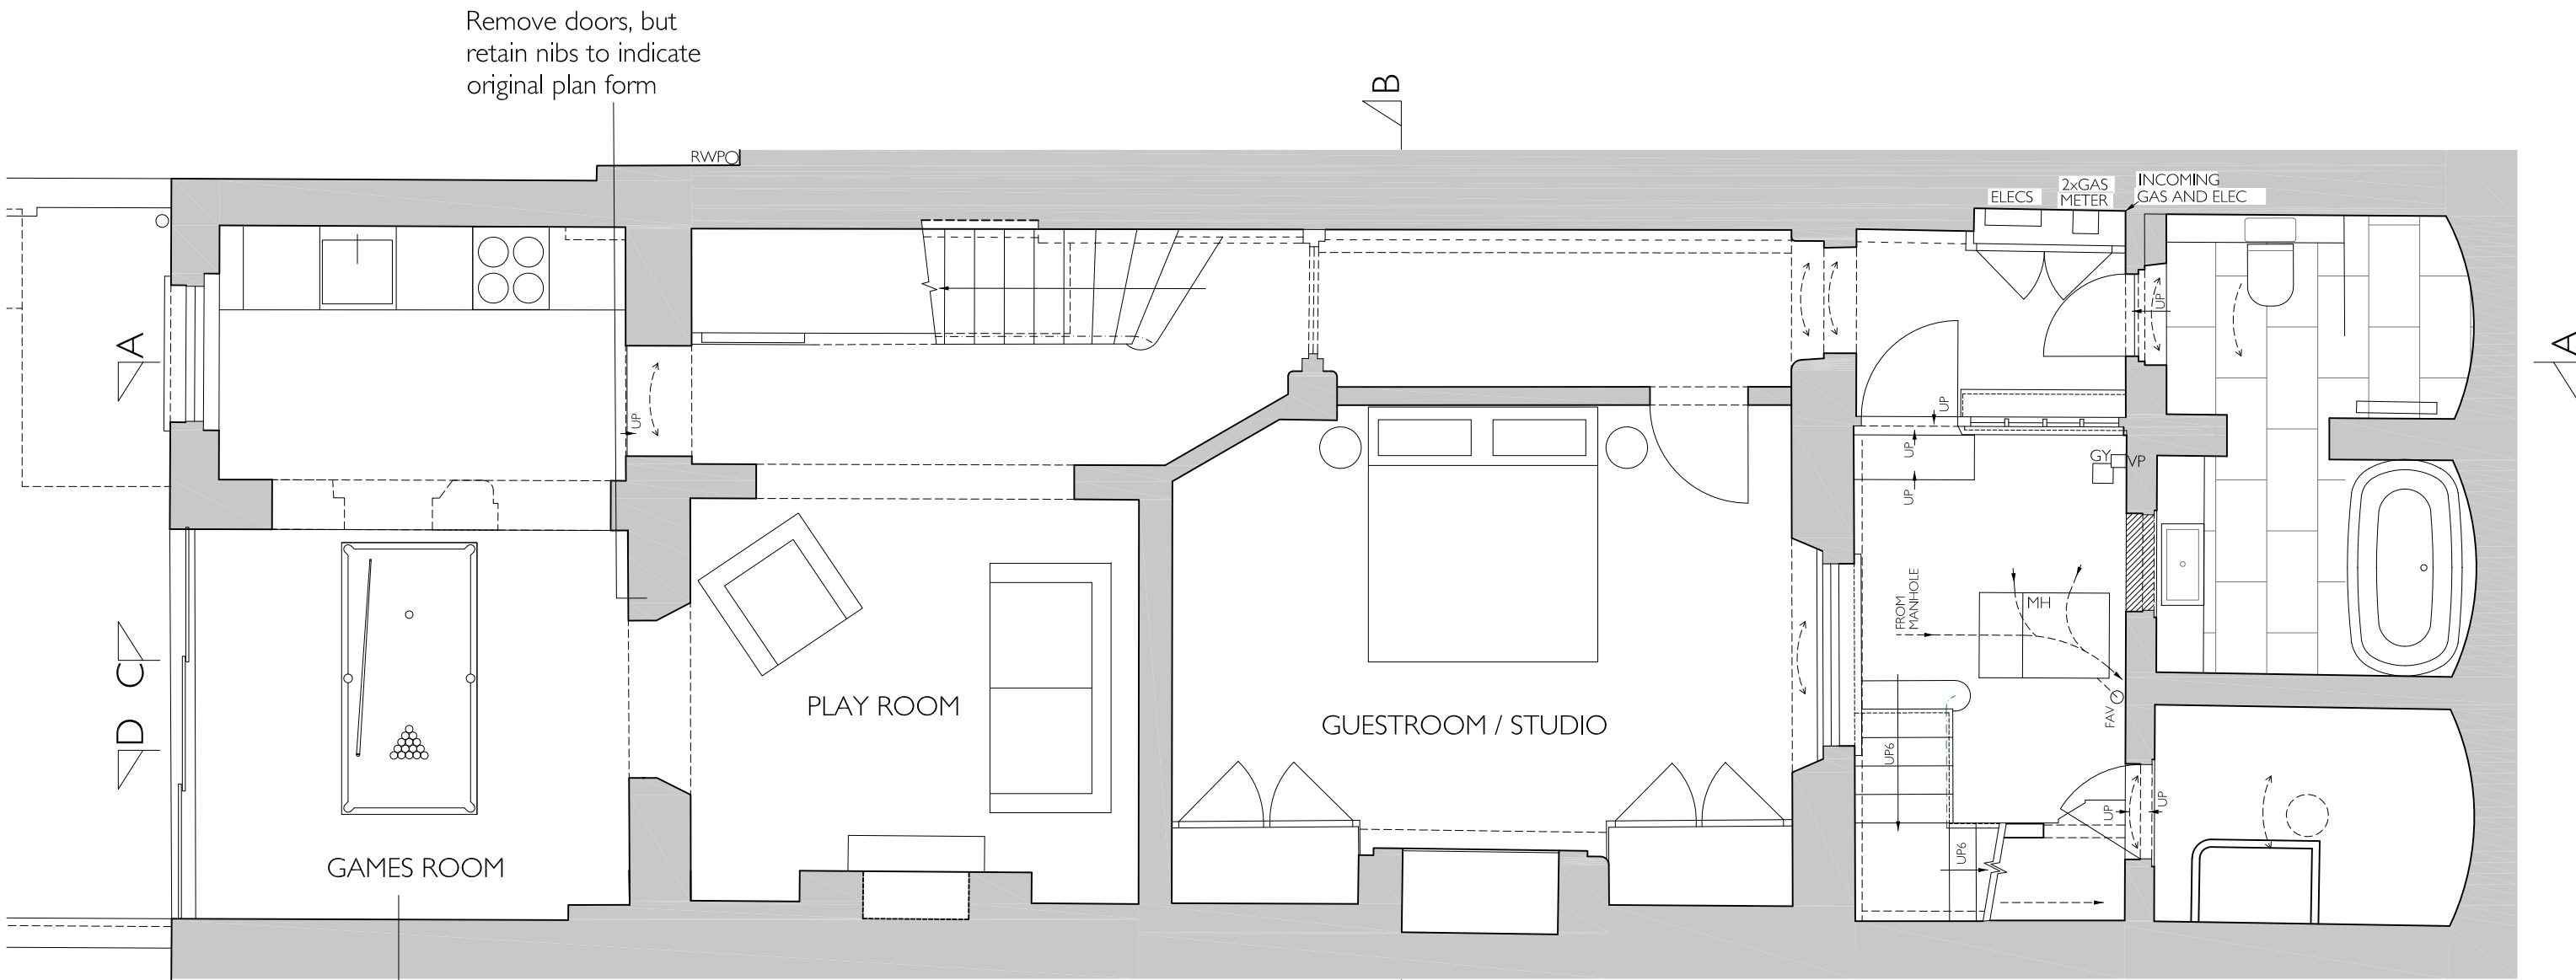

new concrete slab and UFH throughout whole of lower ground floor

Revisions: Notes: All dimensions in mm.

25/07/2016 - A - amendment to planning drawings

10/10/2016 - B - amendment to planning drawings



Type
PROPOSED DRAWING

Dwg. no. **P - 2016.02.101 B**

Date: March 2016

Scale: 1:50@A3

Drawn/checked: ER / NW


Client: Samuel and Melissa Geary-Jones

Job title: 6 Regents Park Terrace

Drawing title: Basement Plan

NEIL WILSON ARCHITECTS
37 Montagu Square
London W1H 2EL
Office +44 (0) 20 7723 6630
Mobile +44 (0) 7973 657 579
nr@neilwilsonarchitects.co.uk
www.nw@neilwilsonarchitects.co.uk

© Copyright Neil Wilson Architects Limited. Do not scale from this drawing. All dimensions to be checked on site.

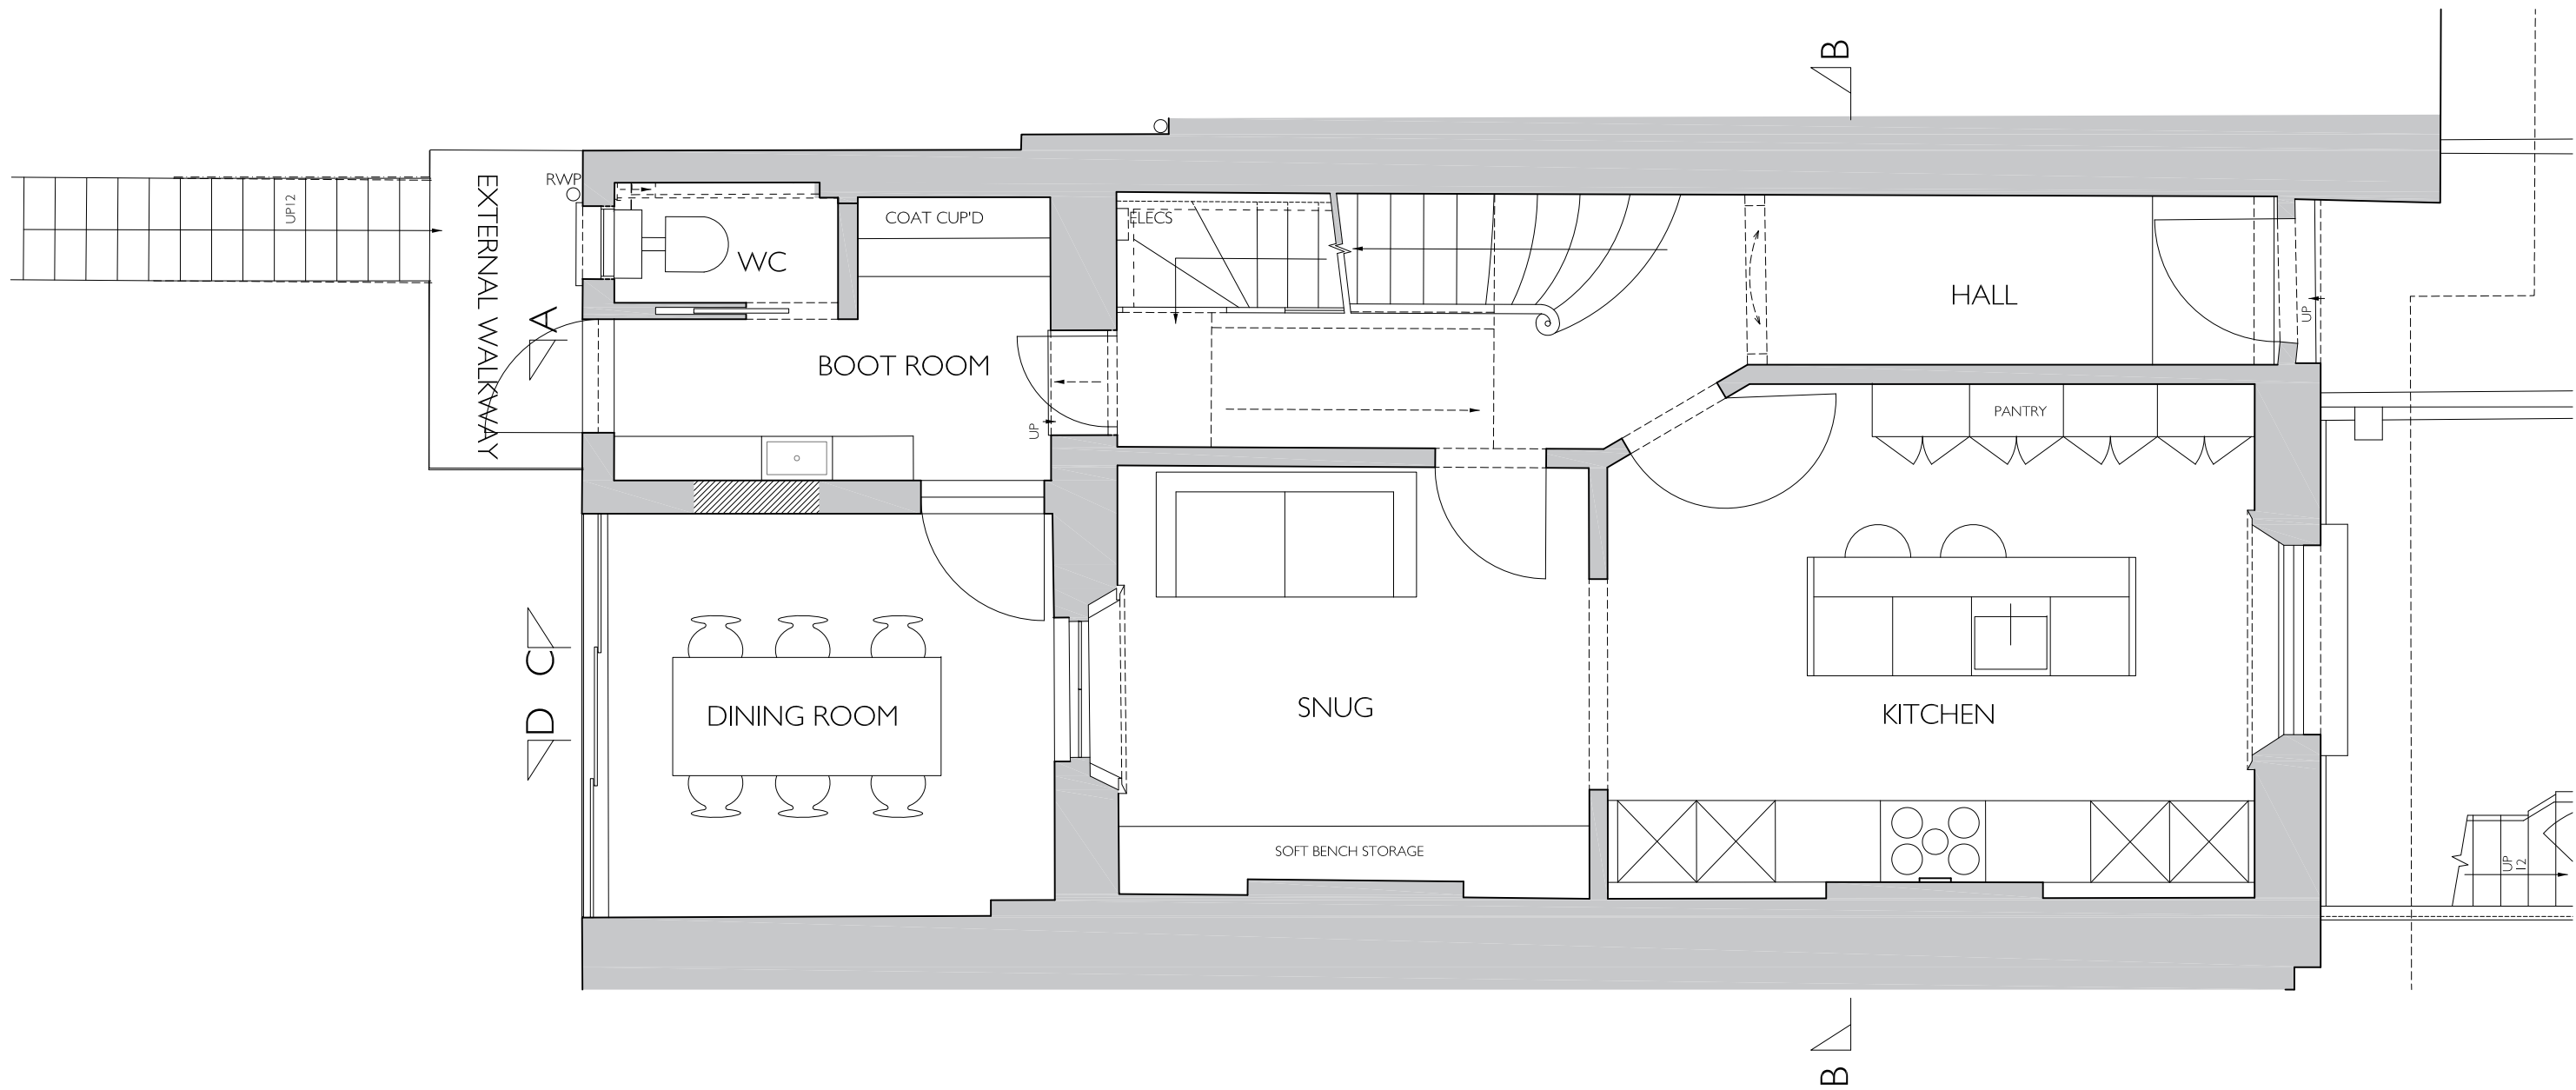

Revisions: _____ Notes: All dimensions in mm.

08/08/2016 - A - amendment to planning drawings
 10/10/2016 - B - amendment to planning drawings

Type
PROPOSED DRAWING

Dwg. no. **P - 2016.02.102 B**

Date: March 2016
 Scale: 1:50@A3
 Drawn/checked: ER / NW
 Client: Samuel and Melissa Geary-Jones
 Job title: 6 Regents Park Terrace
 Drawing title: Ground Floor Plan




NEIL WILSON ARCHITECTS
 37 Montagu Square
 London W1H 2EL
 Office +44 (0) 20 7723 6630
 Mobile +44 (0) 7973 657 579
 ne@neilwilsonarchitects.co.uk

www.neilwilsonarchitects.co.uk

© Copyright Neil Wilson Architects Limited. Do not scale from this drawing. All dimensions to be checked on site.



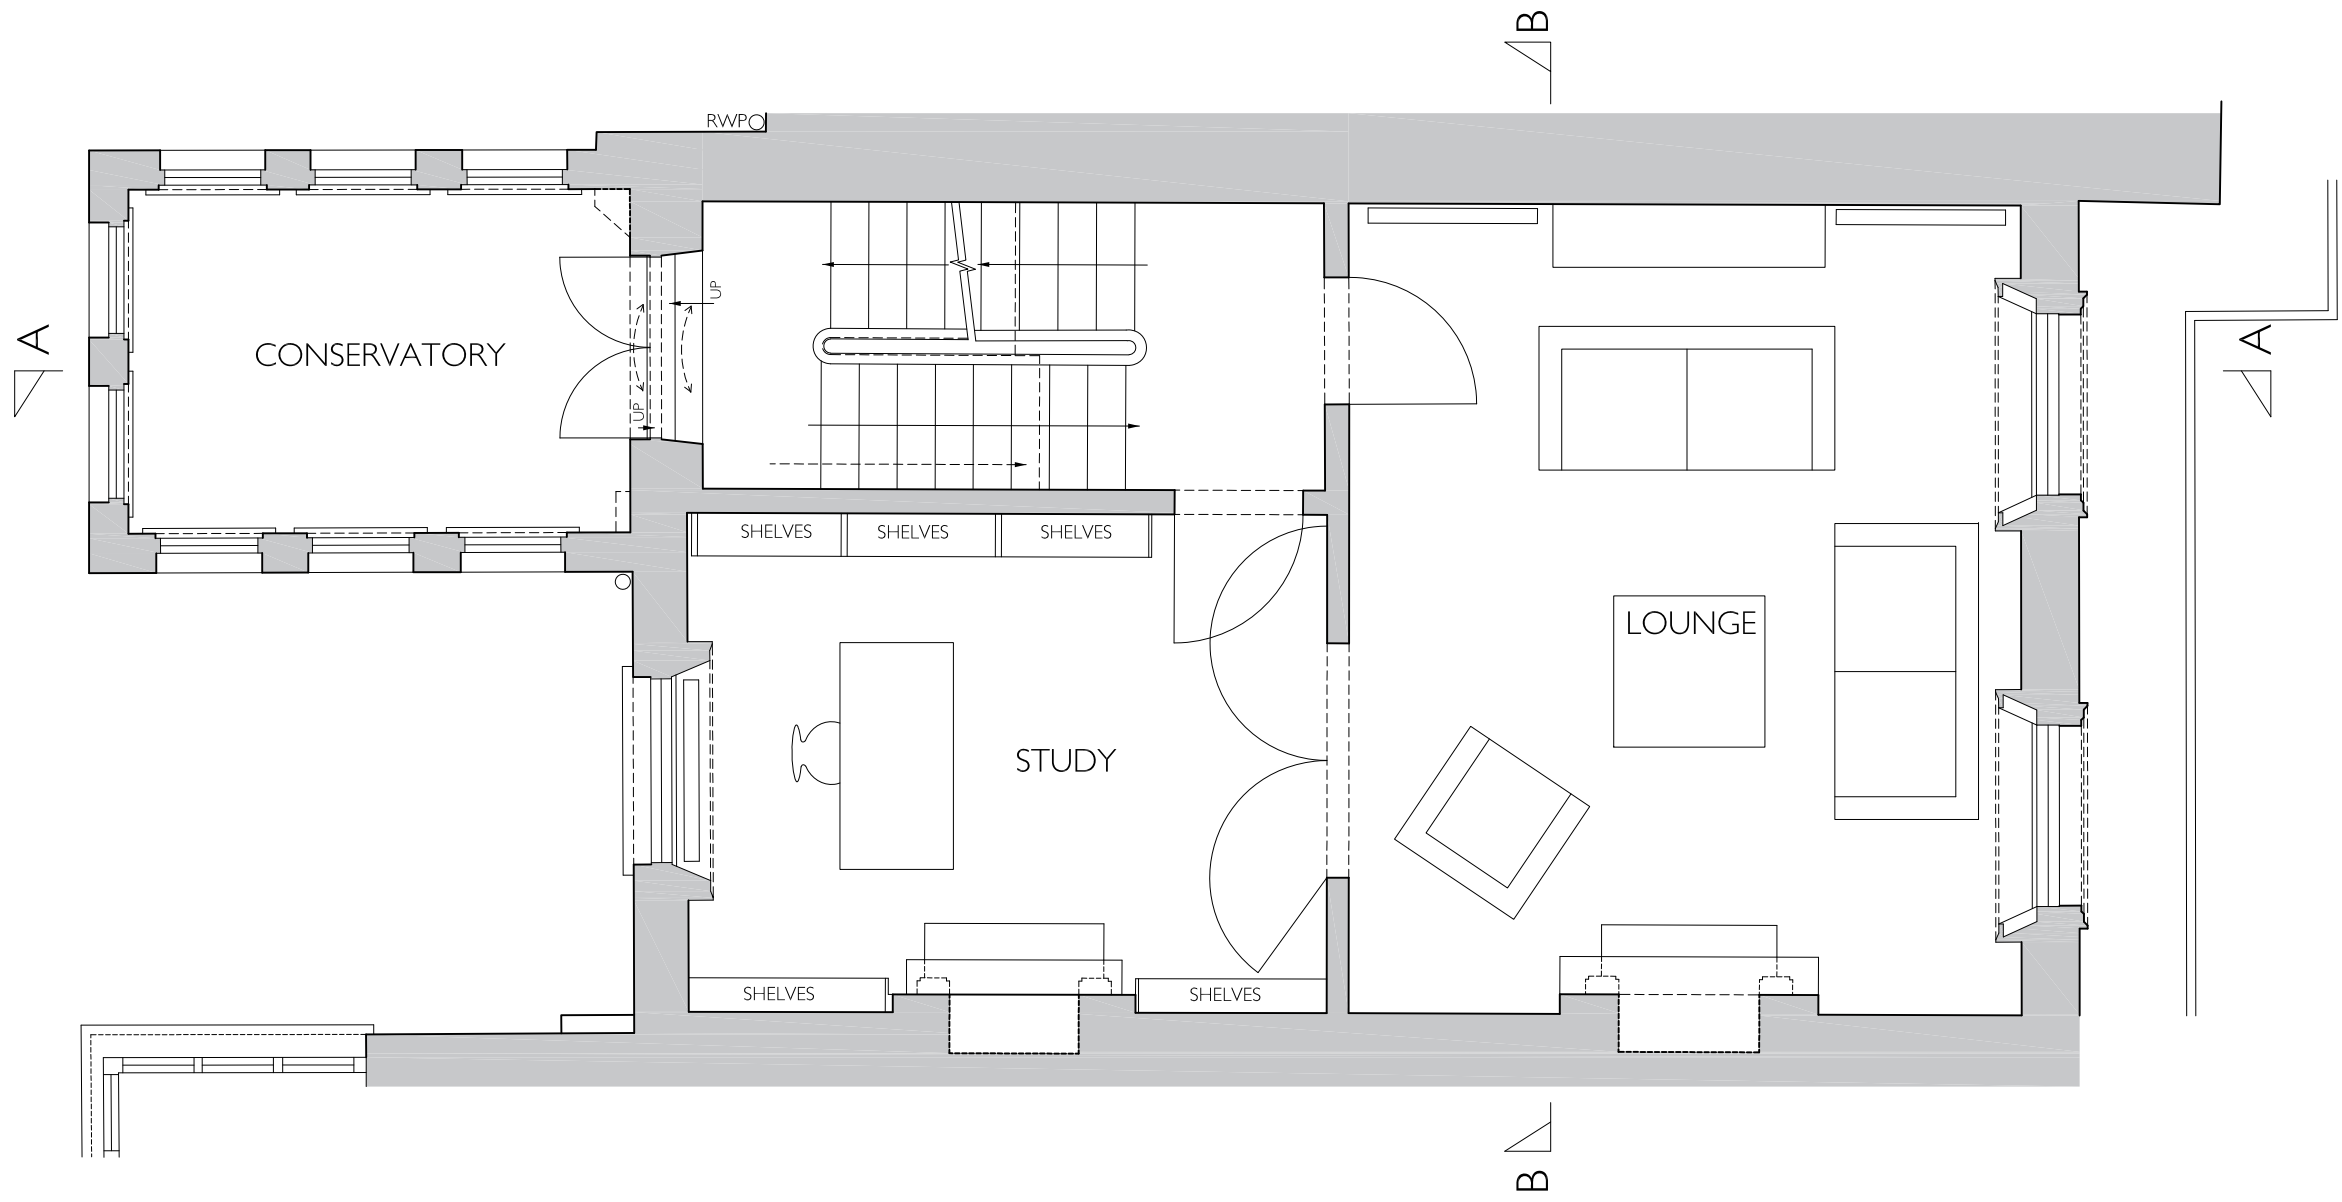

Revisions: _____ Notes: All dimensions in mm.


25/07/2016 - A - amendment to planning drawings
 10/10/2016 - B - amendment to planning drawings



Type
PROPOSED DRAWING
 Dwg. no. **P - 2016.02.103 B**
 Date: March 2016
 Scale: 1:50@A3
 Drawn/checked: ER / NW
 Client: Samuel and Melissa Geary-Jones
 Job title: 6 Regents Park Terrace
 Drawing title: First Floor Plan

NW
 NEIL WILSON ARCHITECTS
 37 Montagu Square
 London W1H 2EL
 Office +44 (0) 20 7723 6630
 Mobile +44 (0) 7973 657 579
 neil@neilwilsonarchitects.co.uk
 www.neilwilsonarchitects.co.uk

© Copyright Neil Wilson Architects Limited. Do not scale from this drawing. All dimensions to be checked on site.

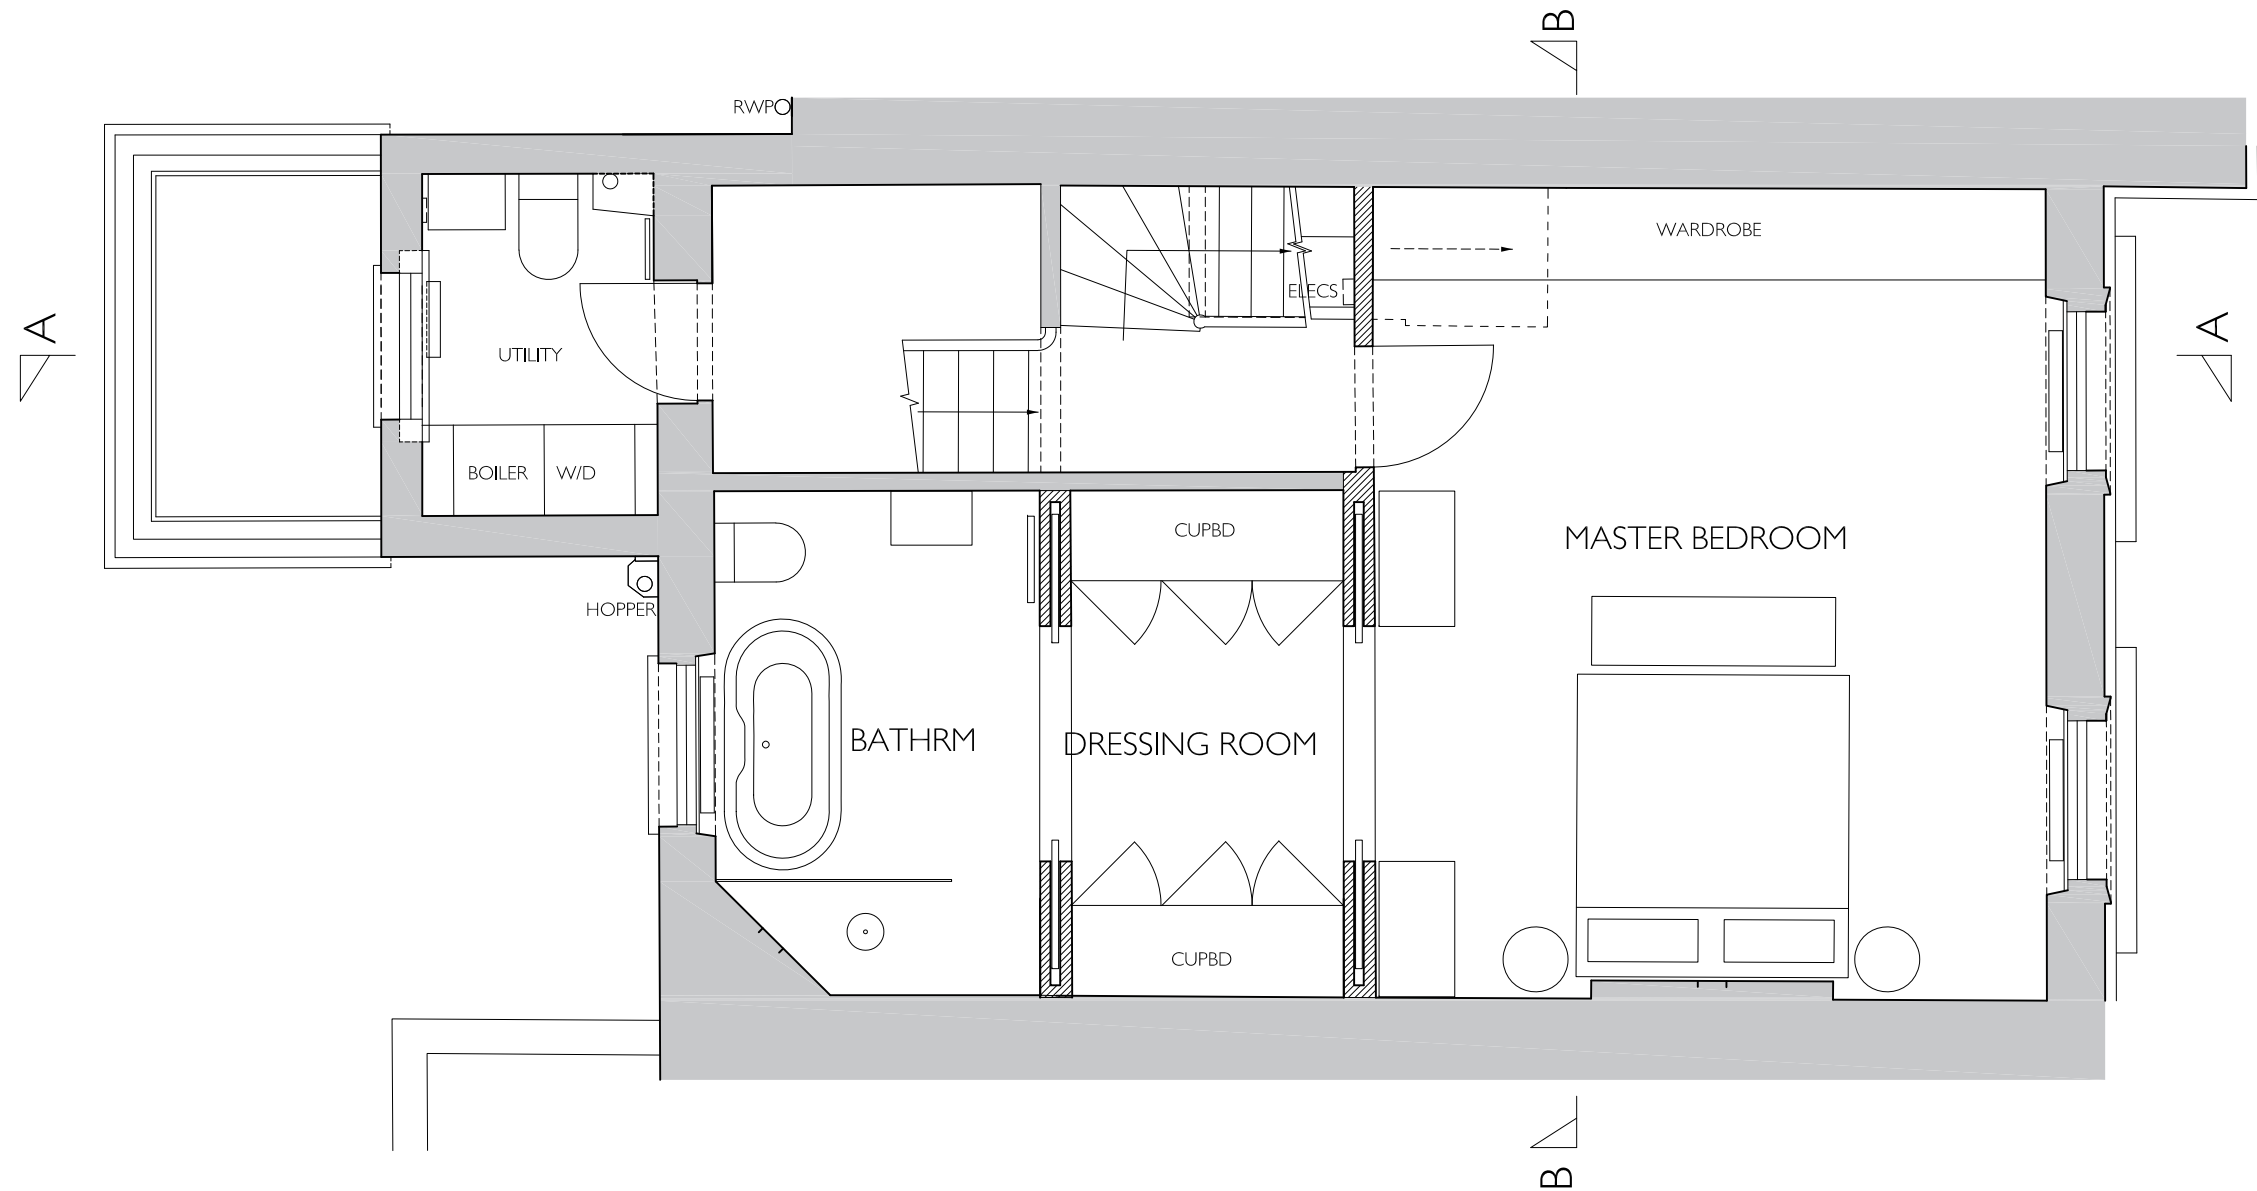

Revisions: _____ Notes: All dimensions in mm.

25/07/2016 - A - amendment to planning drawings
 10/10/2016 - B - amendment to planning drawings



Type
PROPOSED DRAWING

Dwg. no. **P - 2016.02.104 B**

Date: March 2016

Scale: 1:50@A3

Drawn/checked: ER / NW

Client: Samuel and Melissa Geary-Jones

Job title: 6 Regents Park Terrace


Drawing title: Second Floor Plan



NEIL WILSON ARCHITECTS
 37 Montagu Square
 London W1H 2EL
 Office +44 (0) 20 7723 6630
 Mobile +44 (0) 7973 657 579
 neil@neilwilsonarchitects.co.uk

www.neilwilsonarchitects.co.uk

© Copyright Neil Wilson Architects Limited. Do not scale from this drawing. All dimensions to be checked on site.

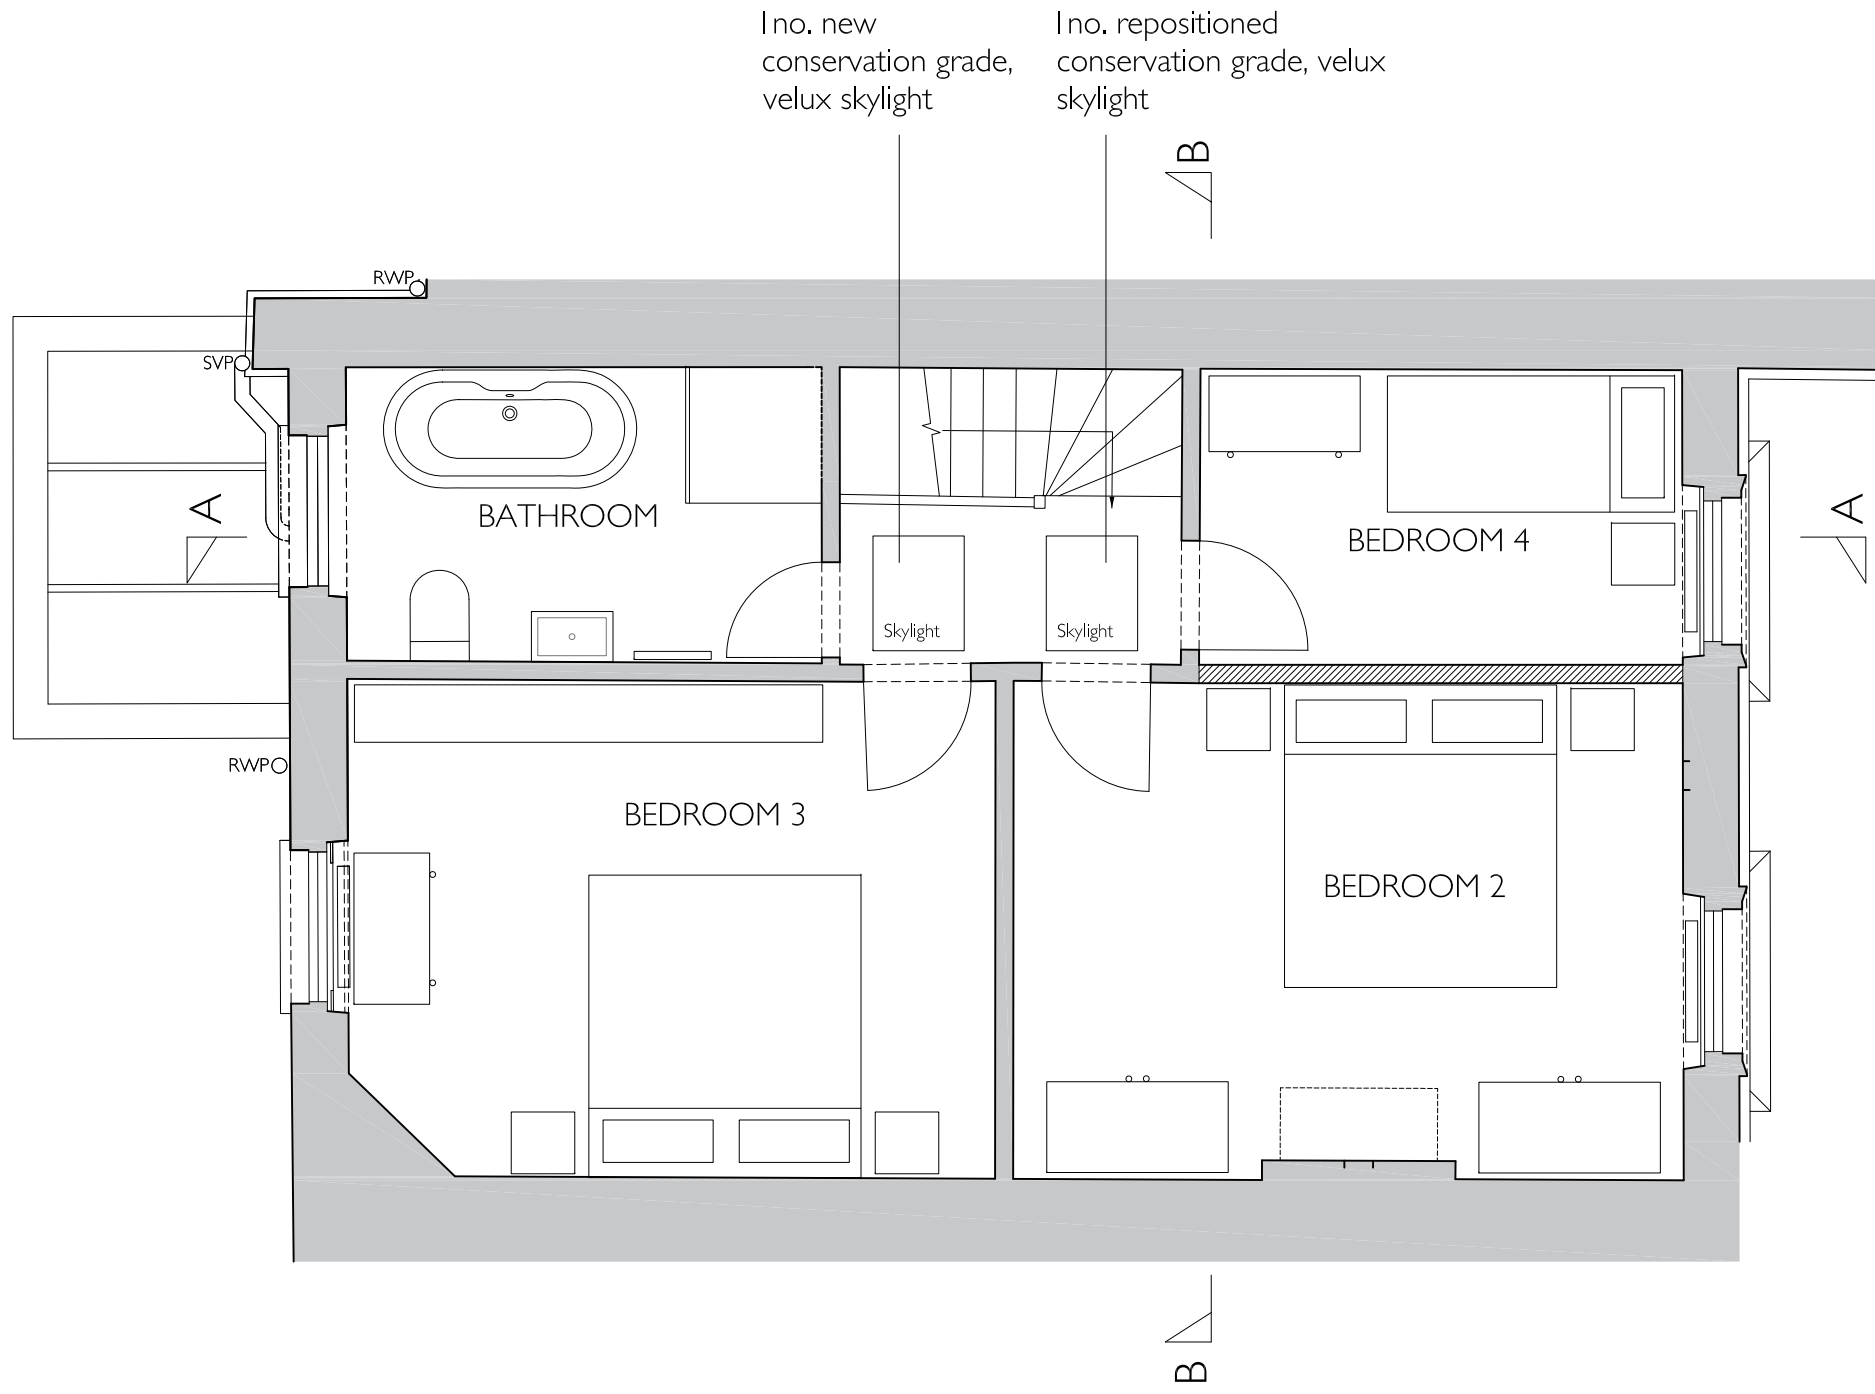

Revisions: _____ Notes: All dimensions in mm.

25/07/2016 - A - amendment to planning drawings
 10/10/2016 - B - amendment to planning drawings



Type
PROPOSED DRAWING

Dwg. no. **P - 2016.02.105 B**


Date: March 2016
 Scale: 1:50@A3
 Drawn/checked: ER / NW
 Client: Samuel and Melissa Geary-Jones
 Job title: 6 Regents Park Terrace
 Drawing title: Third Floor Plan



NEIL WILSON ARCHITECTS
 37 Montagu Square
 London W1H 2EL
 Office +44 (0) 20 7723 6630
 Mobile +44 (0) 7973 657 579
 neil@neilwilsonarchitects.co.uk

www.neilwilsonarchitects.co.uk

© Copyright Neil Wilson Architects Limited. Do not scale from this drawing. All dimensions to be checked on site.

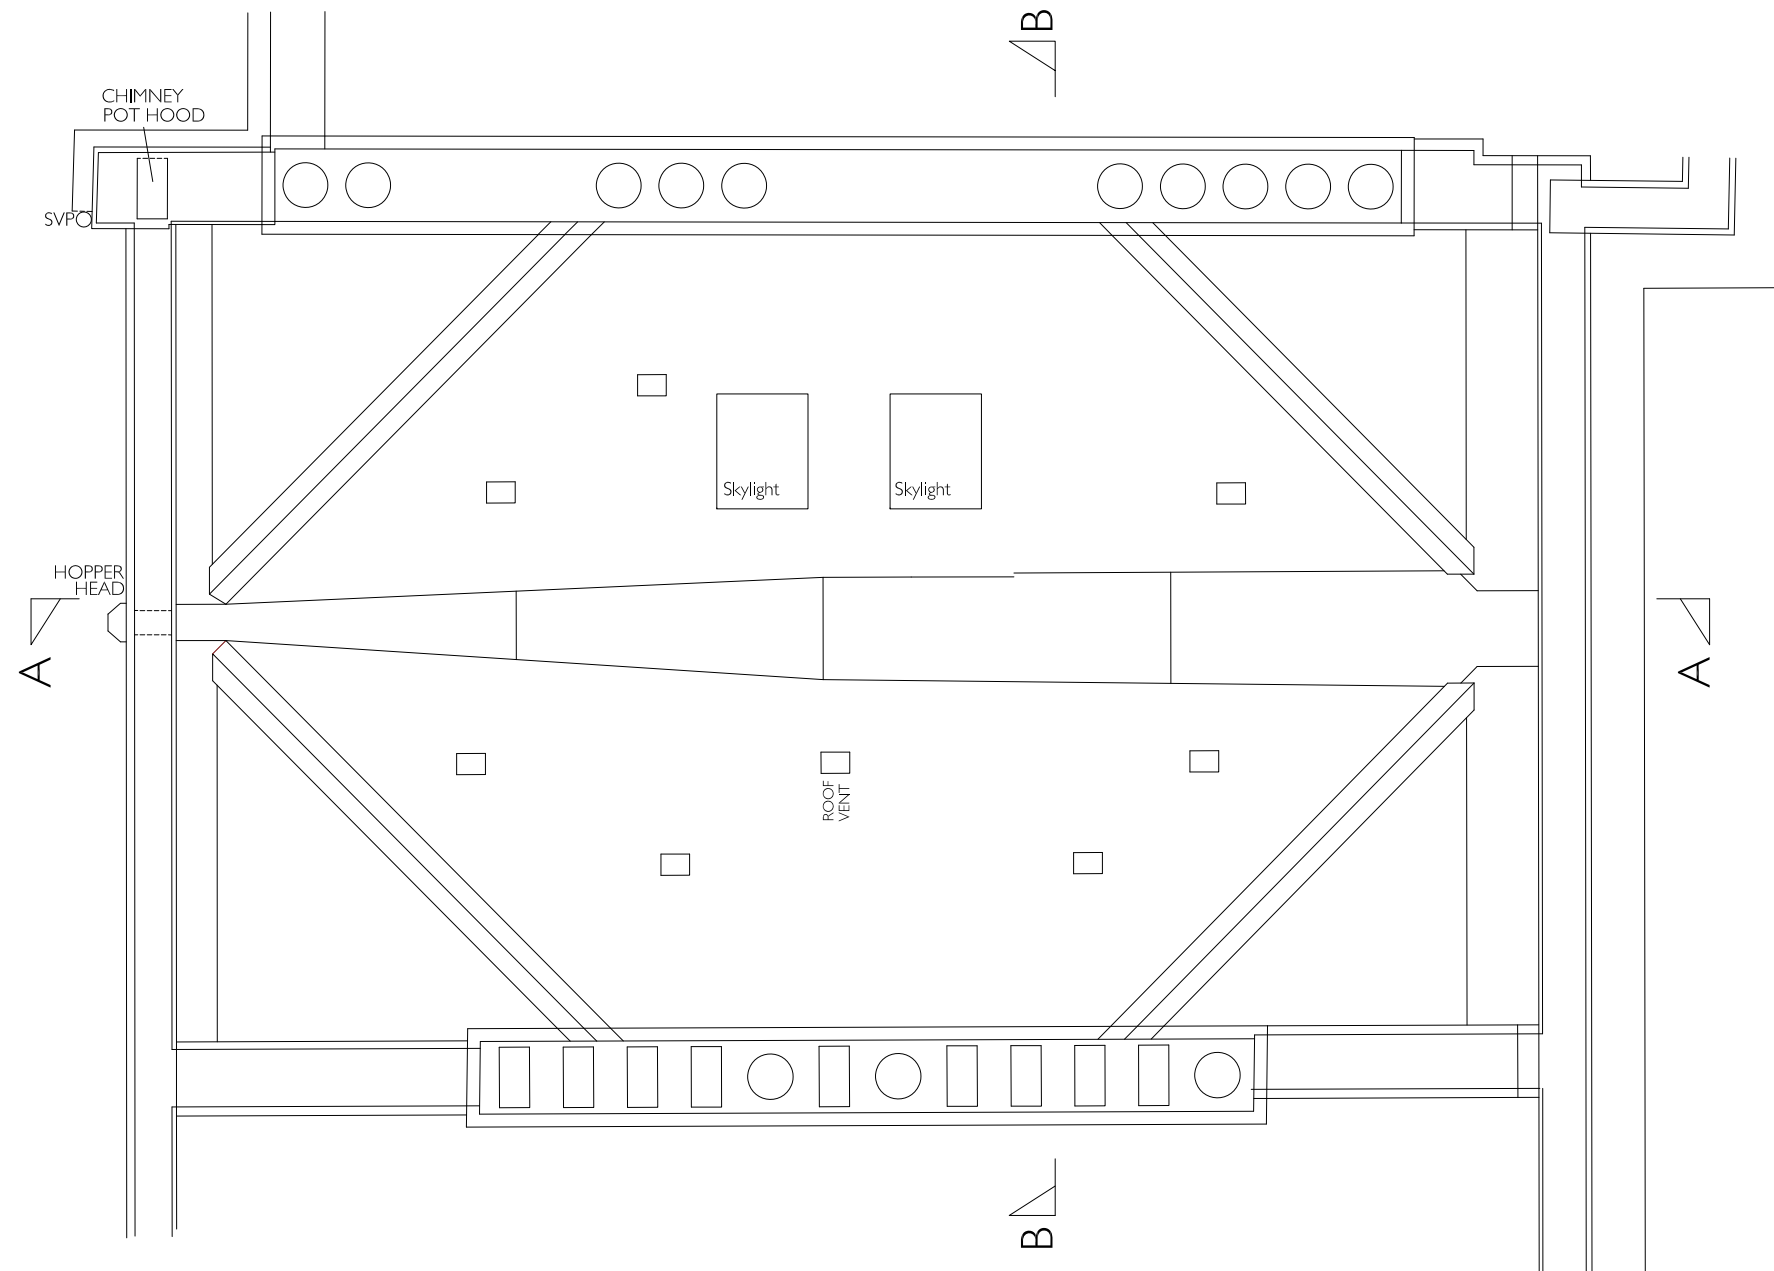

Revisions: _____ Notes: All dimensions in mm.

08/08/2016 - A - amendment to planning drawings
 10/10/2016 - B - amendment to planning drawings



Type
PROPOSED DRAWING

Dwg. no. **P - 2016.02.106 B**

Date: March 2016
 Scale: 1:50@A3
 Drawn/checked: ER / NW
 Client: Samuel and Melissa Geary-Jones
 Job title: 6 Regents Park Terrace
 Drawing title: Roof Plan




NEIL WILSON ARCHITECTS
 37 Montagu Square
 London W1H 2EL
 Office +44 (0) 20 7723 6630
 Mobile +44 (0) 7973 657 579
 neil@neilwilsonarchitects.co.uk

www.neilwilsonarchitects.co.uk


© Copyright Neil Wilson Architects Limited. Do not scale from this drawing. All dimensions to be checked on site.



SECTION A-A

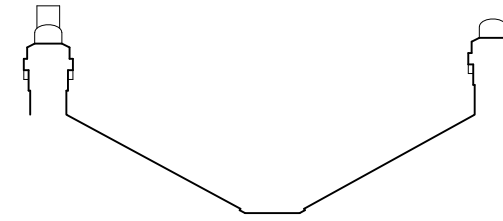

SECTION B-B

 

Revisions: _____ Notes: All dimensions in mm.

08/08/2016 - A - amendment to planning drawings
 10/10/2016 - B - amendment to planning drawings

Type
PROPOSED DRAWING

Dwg. no. **P - 2016.02.200 B**

Date: March 2016
 Scale: 1:100@A3
 Drawn/checked: ER / NW
 Client: Samuel and Melissa Geary-Jones
 Job title: 6 Regents Park Terrace
 Drawing title: Sections AA and BB




NEIL WILSON ARCHITECTS
 37 Montagu Square
 London W1H 2EL
 Office +44 (0) 20 7723 6630
 Mobile +44 (0) 7973 657 579
 ne@neilwilsonarchitects.co.uk

www.neilwilsonarchitects.co.uk

© Copyright Neil Wilson Architects Limited. Do not scale from this drawing. All dimensions to be checked on site.



SECTION CC

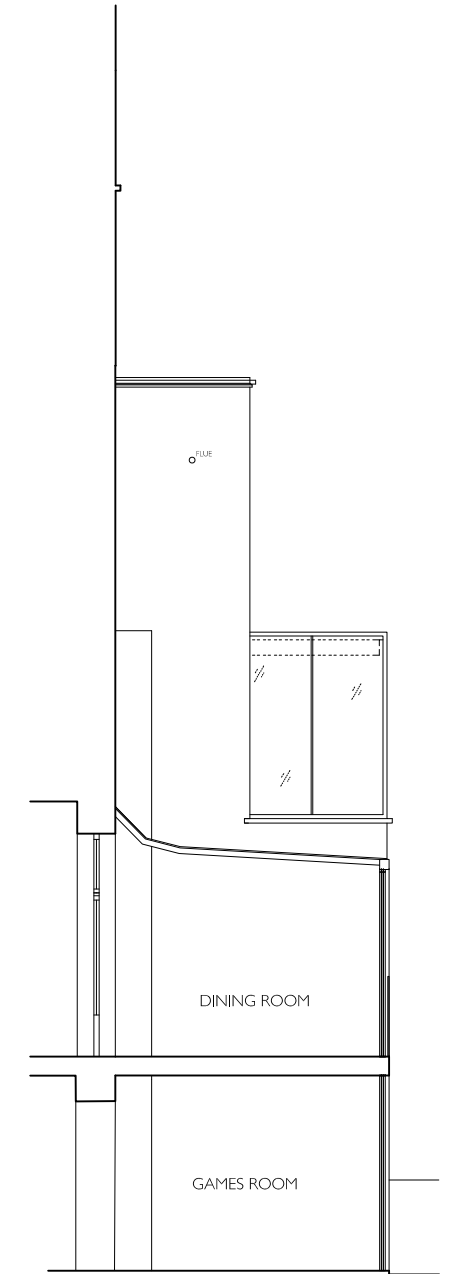

SECTION DD

Revisions:

- 08/08/2016 - A - amendment to planning drawings
- 10/10/2016 - B - amendment to planning drawings

Notes: All dimensions in mm.

Type
PROPOSED DRAWING

Dwg. no. **P - 2016.02.300 B**

Date: March 2016
 Scale: 1:100@A3
 Drawn/checked: ER / NW
 Client: Samuel and Melissa Geary-Jones
 Job title: 6 Regents Park Terrace
 Drawing title: Front, Rear and Side Elevations



NEIL WILSON ARCHITECTS
 37 Montagu Square
 London W1H 2EL
 Office +44 (0) 20 7723 6630
 Mobile +44 (0) 7973 657 579
 nra@neilwilsonarchitects.co.uk

www.neilwilsonarchitects.co.uk

© Copyright Neil Wilson Architects Limited. Do not scale from this drawing. All dimensions to be checked on site.