

PROPOSED


This drawing must not be reproduced without permission.
 Do not scale from drawing.
 Contractor to check all dimensions on site.
 Report discrepancies to the architect.



5000mm 10000mm
 1:100 @ A1
 5000mm 10000mm
 1:200 @ A3
 10000mm

SCALE: PLEASE ENSURE THE ABOVE SCALE BAR MEASURES CORRECTLY BEFORE SCALING OFF DRAWING.

PROPOSED TAVISTOCK SQUARE ELEVATION
 Scale 1:100 @ A1

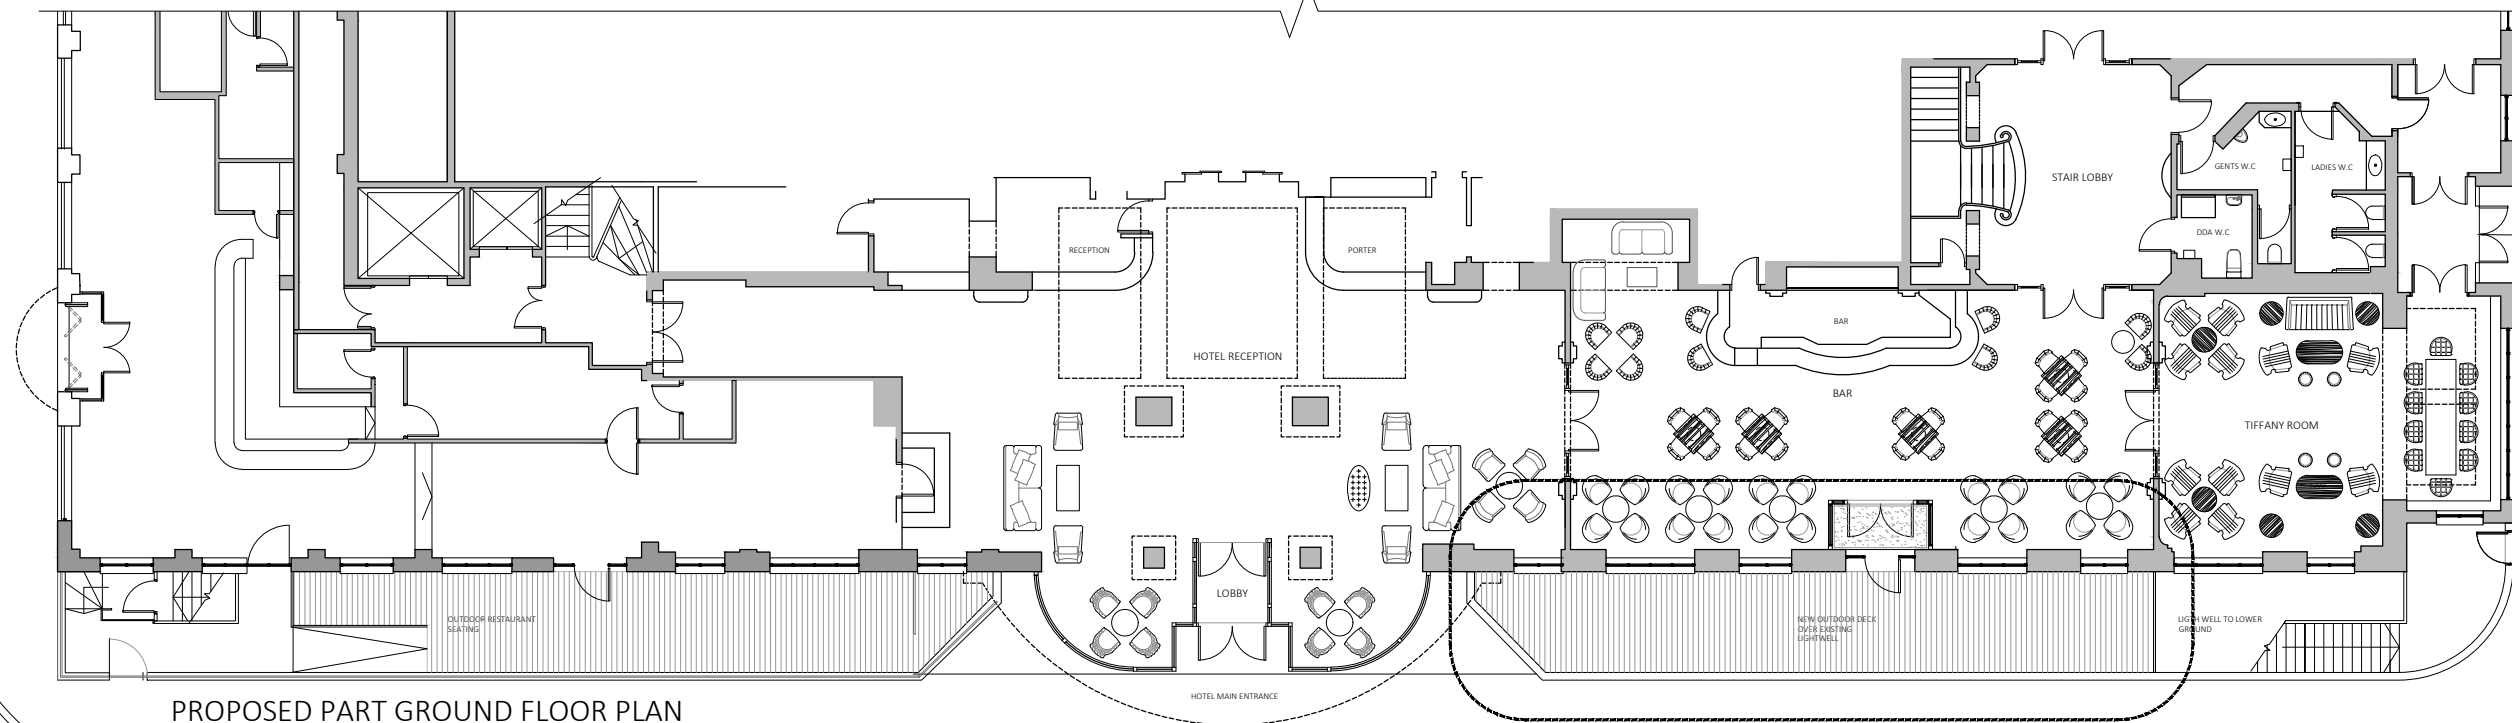

PROPOSED PART GROUND FLOOR PLAN
 Scale 1:100 @ A1

P2	14.10.2016		
* PLANNING			
P1	07.10.2016		
* PLANNING			
00	09.06.2016		
* PLANNING			
rev	amendments	date	by

architects

ipa

55 Kingstown Street
 London NW1 8JP
 T + 44 (0) 20 7436 1133
 W ipa-architects.com

Project
 THE TAVISTOCK HOTEL
 46-55 TAVISTOCK SQUARE
 WC1H 9EU

Drawing Title
 PROPOSED
 PART GROUND FLOOR
 ELEVATION TAVISTOCK SQUAR

Drawing Status
PLANNING

Date	Drawn by
OCT 16	WHL
Scale	
A1 @ 1:100	A3 @ 1:200
Drawing No.	Rev
4054.301	P2
Cad File	
4054.301.302 (PROPOSED)	
© IPA Architects: All rights reserved.	