

- notes
1. Do not scale from this drawing
  2. Work to figured dimensions where shown
  3. Confirm dimensions on site before fabrication or construction - report any discrepancies to CA

PL0: 30/09/16 First issue, amended proposals for s73 application.  
 -Cantilever over service road reintroduced.  
 -Spur SVI facing facade amended from sloped to stepped with openable windows & planted terraces.  
 -Proposed escape staircase width increased by 400mm as required for fire escape.

rev	date	description	by
drawing amendments			

**Shepherd Epstein Hunter**  
 Architecture Planning Landscape

Phoenix Yard, 65 Kings Cross Road, London WC1X 9LW  
 tel: 020 7841 7500 fax: 020 7841 7575  
 email: architecture@seh.co.uk web: www.seh.co.uk

project  
**Thornhaugh Mews Project**  
 client  
**Univeristy College London**

drawing status	scale	size
<b>Planning</b>	<b>1:100</b>	<b>A1</b>
drawing	job no.	
<b>Plan - Proposed Level 9</b>	<b>15166</b>	
	drawing no.	rev.
	<b>0128</b>	<b>PL0</b>

notes

1. Do not scale from this drawing
2. Work to figured dimensions where shown
3. Confirm dimensions on site before fabrication or construction - report any discrepancies to CA

Bedford Way

Woburn Square

PL0 30/09/16 First issue, amended proposals for s73 application.  
 - Cantilever over service road reintroduced.  
 - Spur SW facing facade amended from sloped to stepped with openable windows & planted terraces.  
 - Proposed escape staircase width increased by 400mm as required for fire escape.


rev	date	description	by

**Shepherd Epstein Hunter**  
 Architecture Planning Landscape

Phoenix Yard, 65 Kings Cross Road, London WC1X 9LW  
 tel: 020 7841 7500 fax: 020 7841 7575  
 email: architecture@seh.co.uk web: www.seh.co.uk

project  
**Thornhaugh Mews Project**  
 client  
**University College London**

drawing status	scale	size
<b>Planning</b>	<b>1:250</b>	<b>A1</b>
drawing	job no.	
<b>Plan - Proposed Roof Level</b>	<b>15166</b>	
	drawing no.	rev.
	<b>0129</b>	<b>PL0</b>

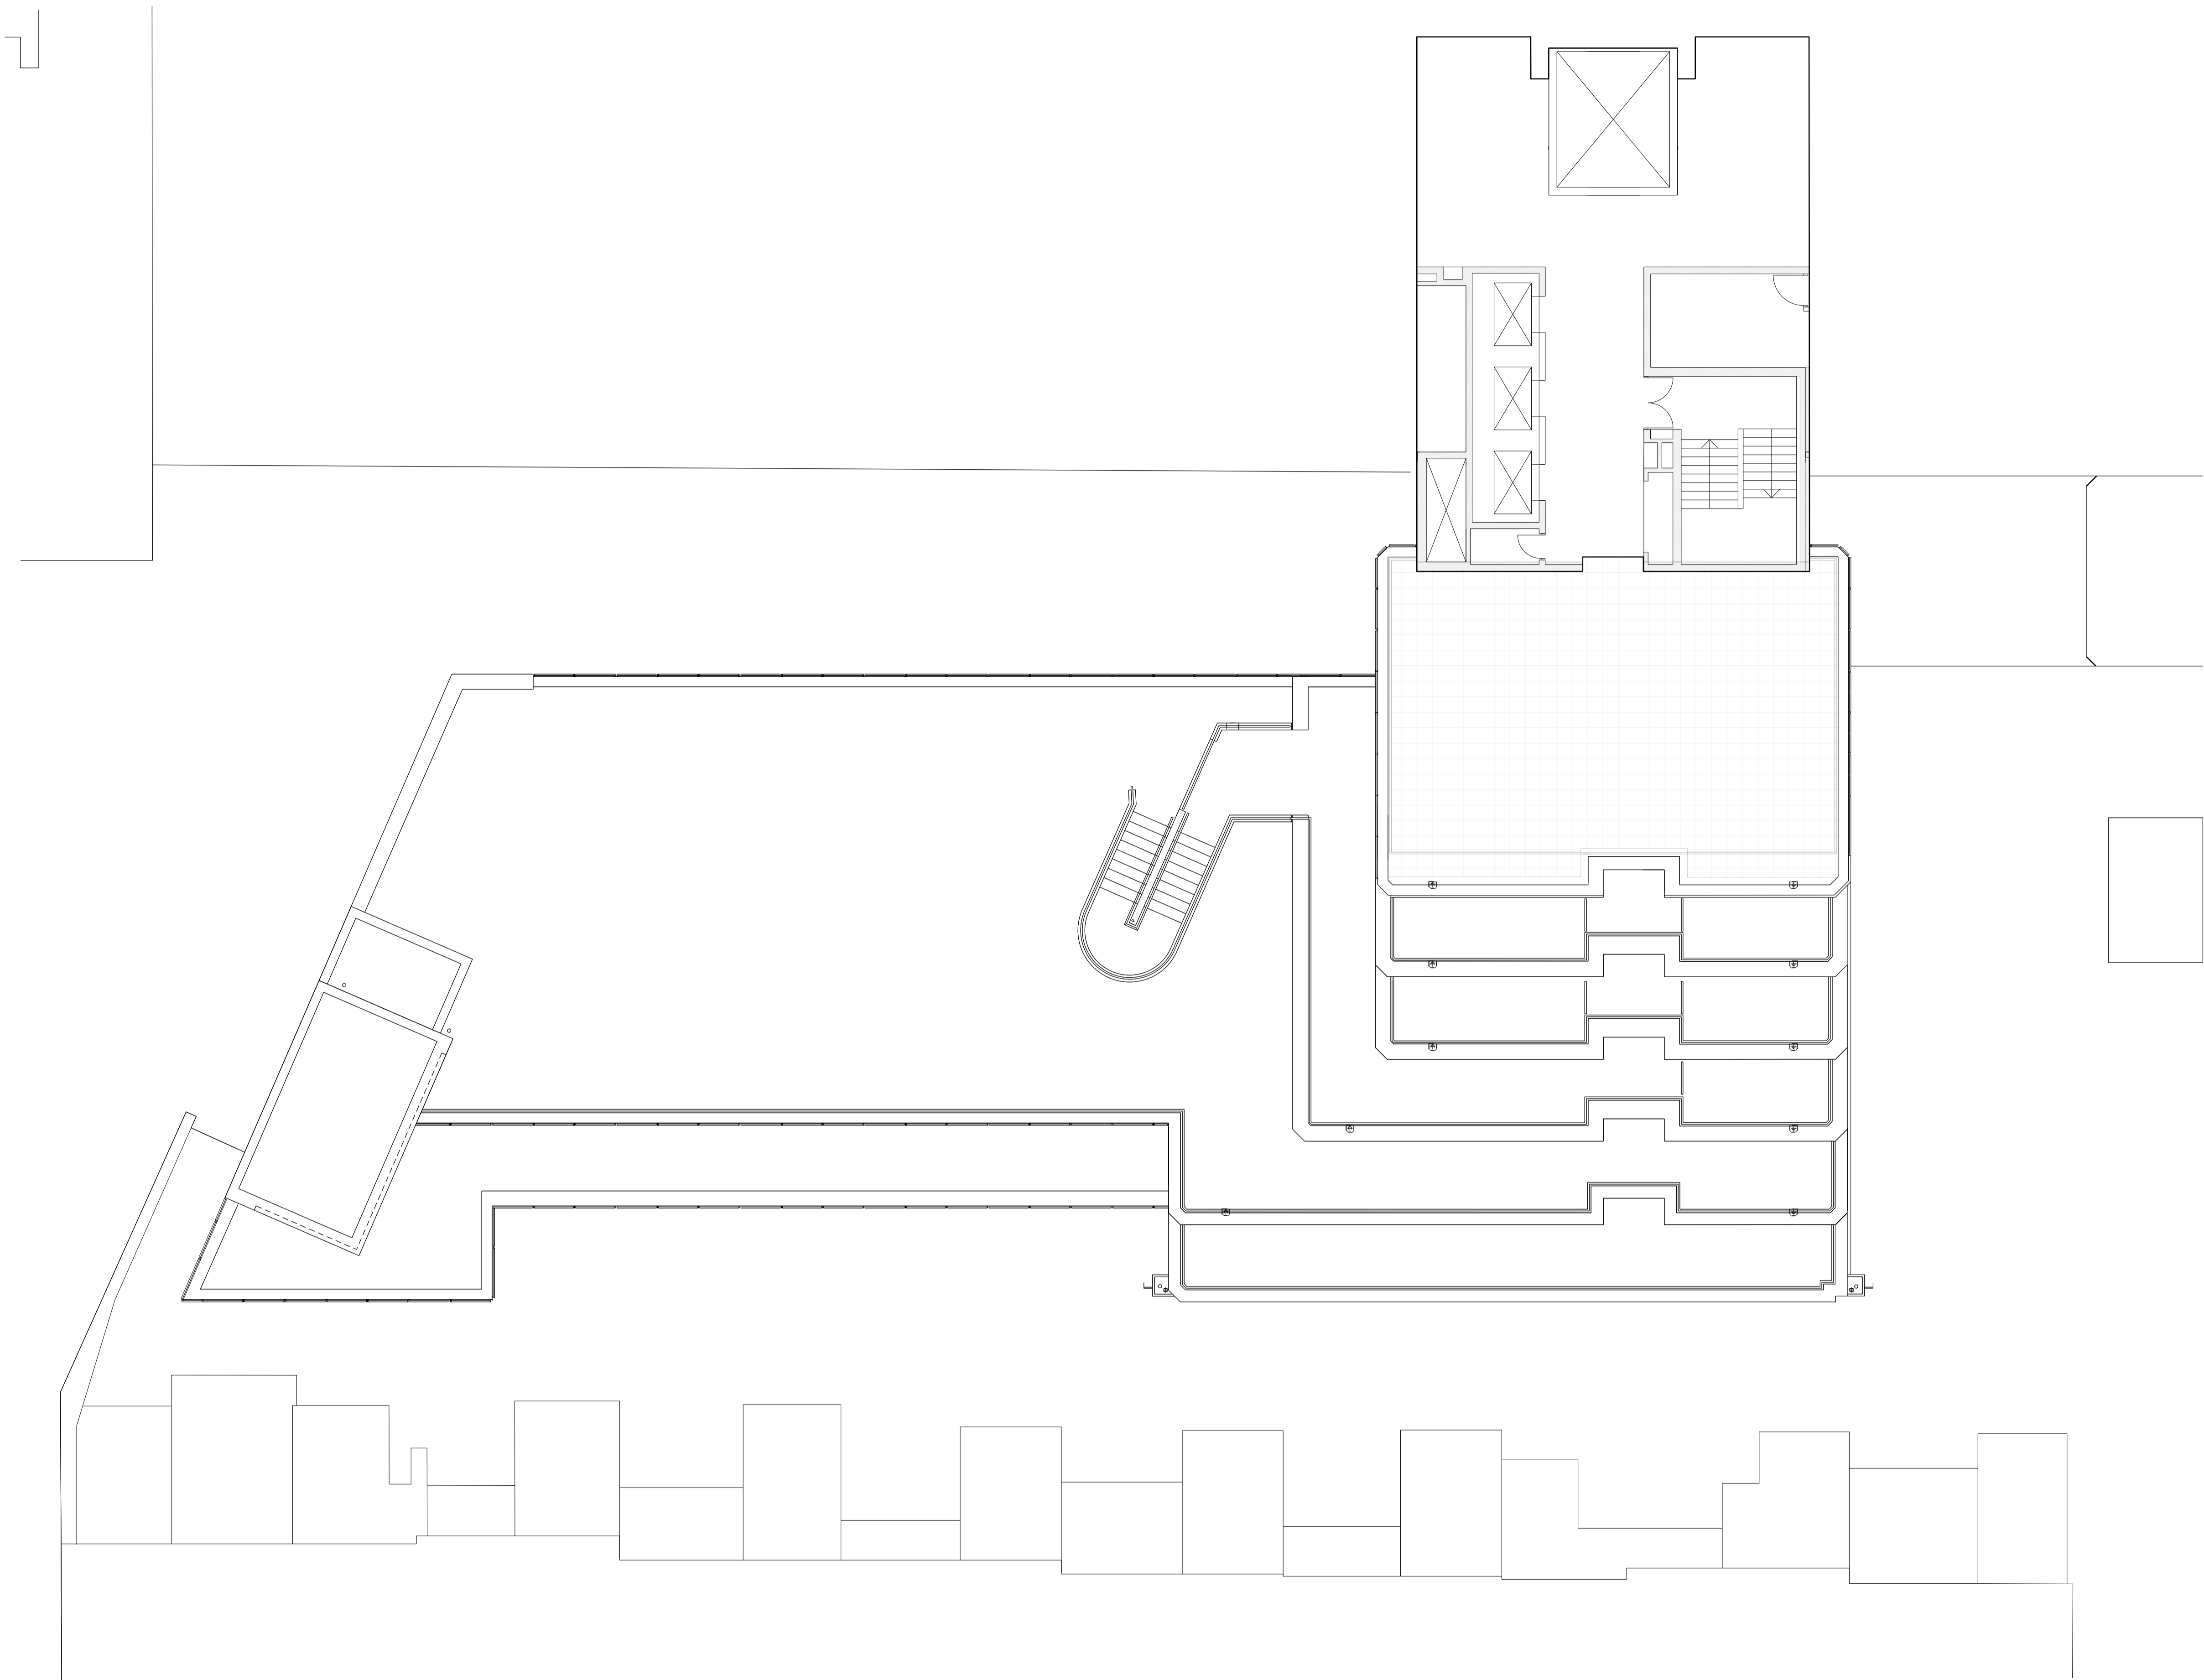

**Notes**

1. Do not scale from this drawing
2. Work to figured dimensions where shown
3. Confirm dimensions on site before fabrication or construction - report any discrepancies to CA

PL0: 30/09/16 First issue, amended proposals for s73 application.  
 -Cantilever over service road reintroduced.  
 -Spur SVI facing facade amended from sloped to stepped with operable windows & planted terraces.  
 -Proposed escape staircase width increased by 400mm as required for fire escape.

rev	date	description	by


**Shepherd Epstein Hunter**  
 Architecture Planning Landscape

Phoenix Yard, 65 Kings Cross Road, London WC1X 9LW  
 tel: 020 7841 7500 fax: 020 7841 7575  
 email: architecture@seh.co.uk web: www.seh.co.uk


**project**  
 Thornhaugh Mews Project

**client**  
 Uiveristy College London

drawing status	scale	size
<b>Planning</b>	<b>1:100</b>	<b>A1</b>
<b>drawing</b>	<b>job no.</b>	<b>15166</b>
<b>Plan - Proposed Level 10 (Roof Plan)</b>	<b>drawing no.</b>	<b>rev.</b>
	<b>0130</b>	<b>PL0</b>

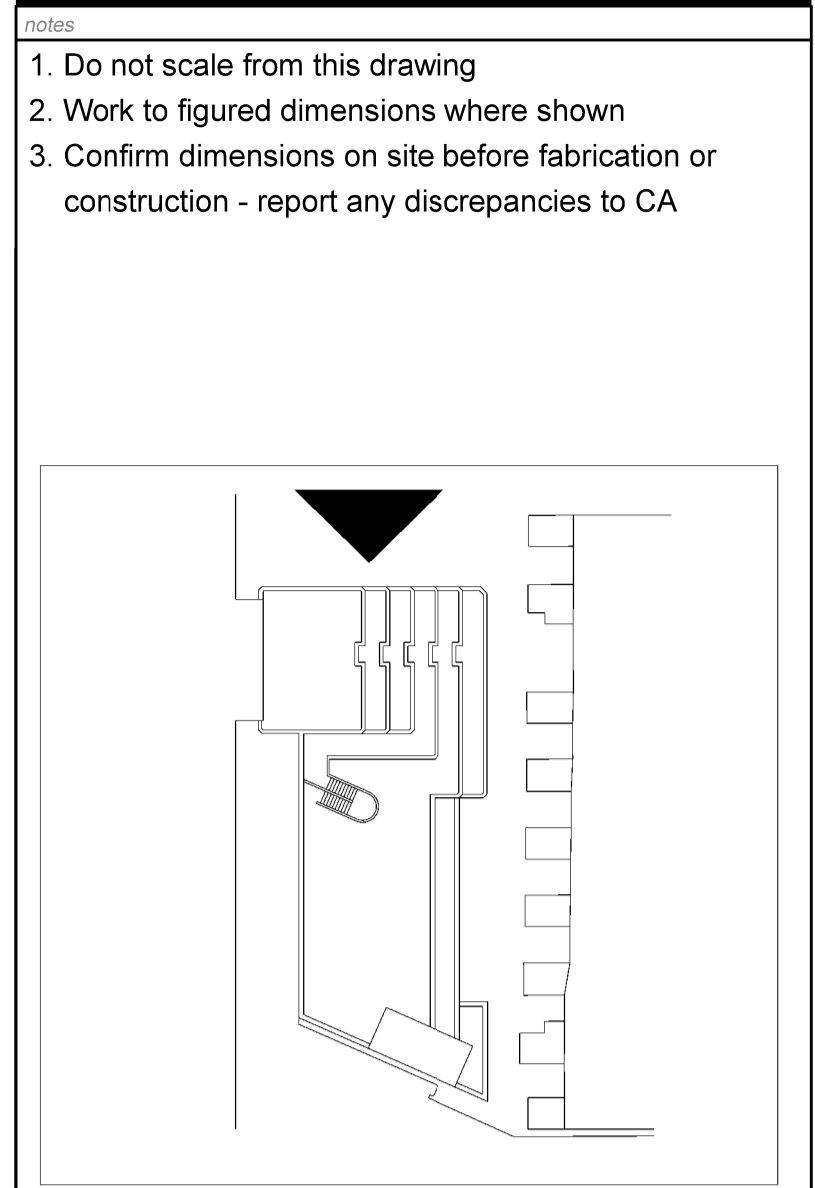

- Materials Key**
1. Aluminium curtain walling
  2. Aluminium panel, bronzed finish to match existing
  3. Concrete cladding panels
  4. Aluminium framed windows
  5. Triple glazing with integral shading mesh - type 1, light bronze
  6. Triple glazing with integral shading mesh - type 2, dark bronze
  7. Clear double glazing
  8. Aluminium grille
  9. Clear glass balustrade
  10. Powder coated, galvanised steel handrail bronzed to match existing
  11. Glass faced insulated opaque panel - type 2, dark bronze

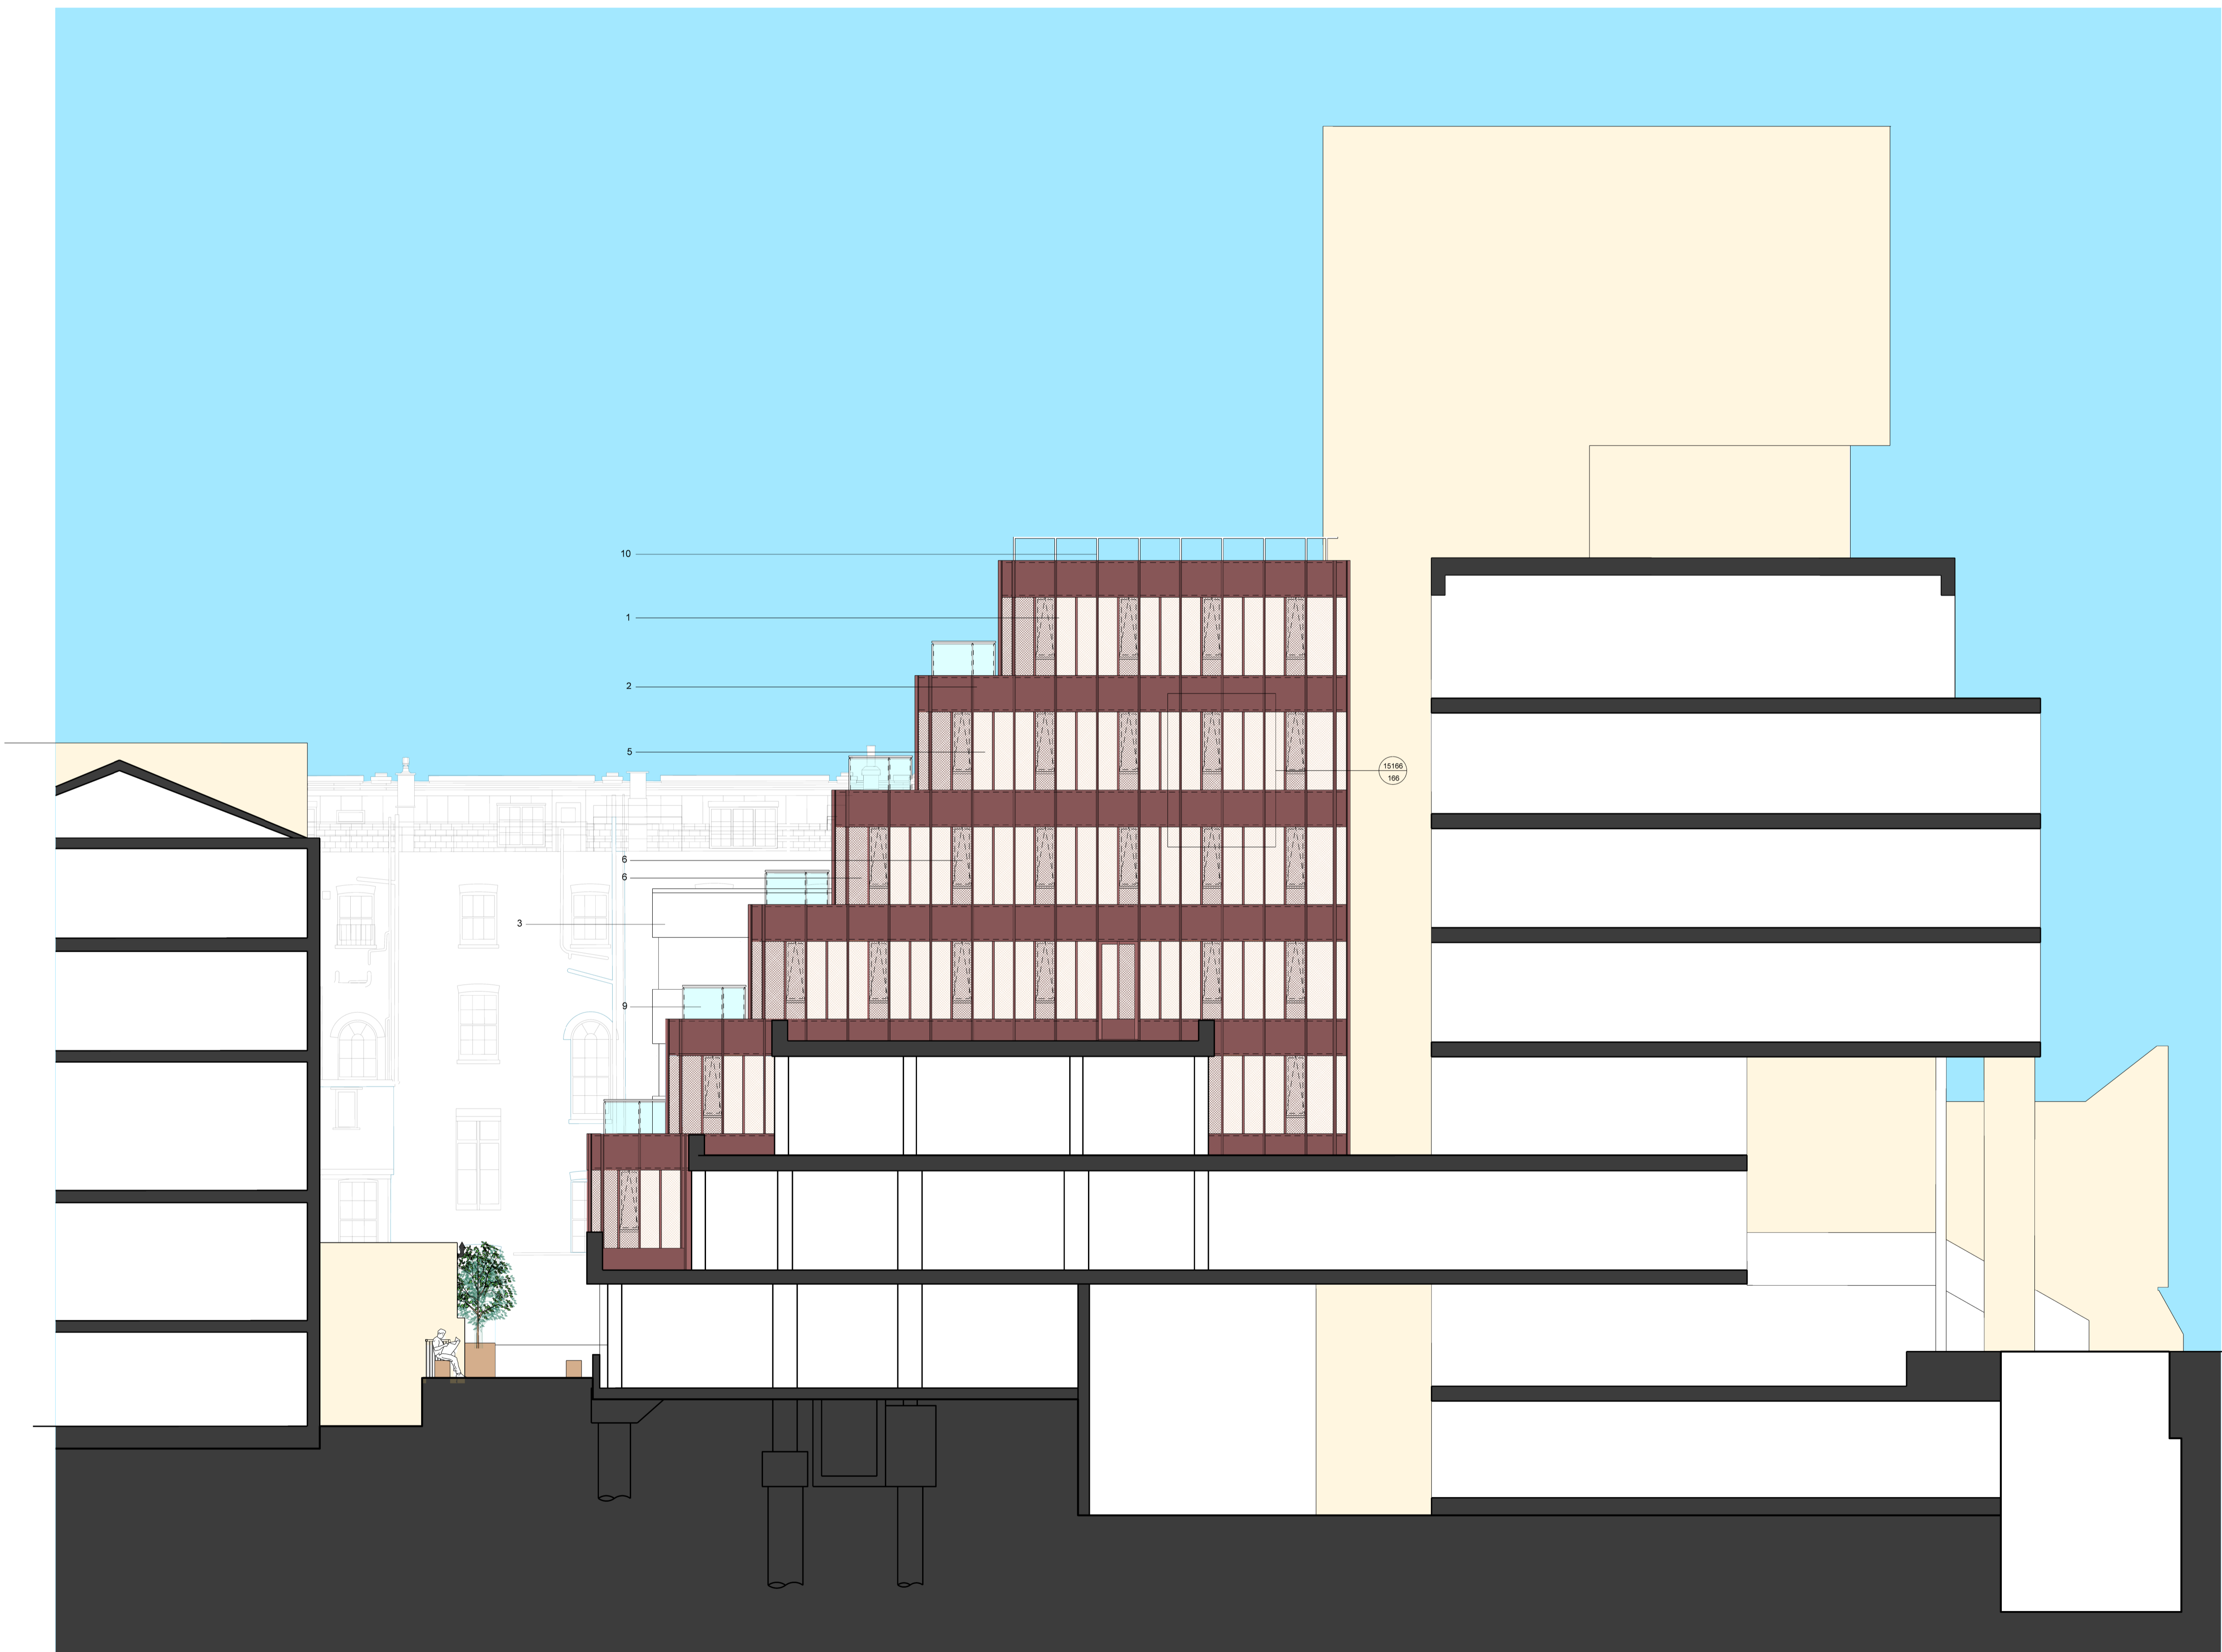

PL0 30/09/16 First issue, amended proposals for s73 application.  
 - Cantilever over service road reintroduced.  
 - Spur SW facing facade amended from sloped to stepped with operable windows & planted terraces.  
 - Proposed escape staircore width increased by 400mm as required for fire escape.

rev	date	description	by
		drawing amendments	

**Shepherd Epstein Hunter**  
 Architecture Planning Landscape

Phoenix Yard, 65 Kings Cross Road, London WC1X 9LW  
 tel: 020 7841 7500 fax: 020 7841 7575  
 email: architecture@seh.co.uk web: www.seh.co.uk

project  
**Thornhaugh Mews Project**

client  
**University College London**

drawing status	scale	size
Planning	1:100	A1
drawing	job no.	
Proposed Elevation 1	15166	
	drawing no.	rev.
	0141	PL0