



### EXTERNAL SEATING AREA SCHEDULE

Tables 600mm Dia. = 2  
 Tables 800mmx800mm = 2  
 Chairs = 12

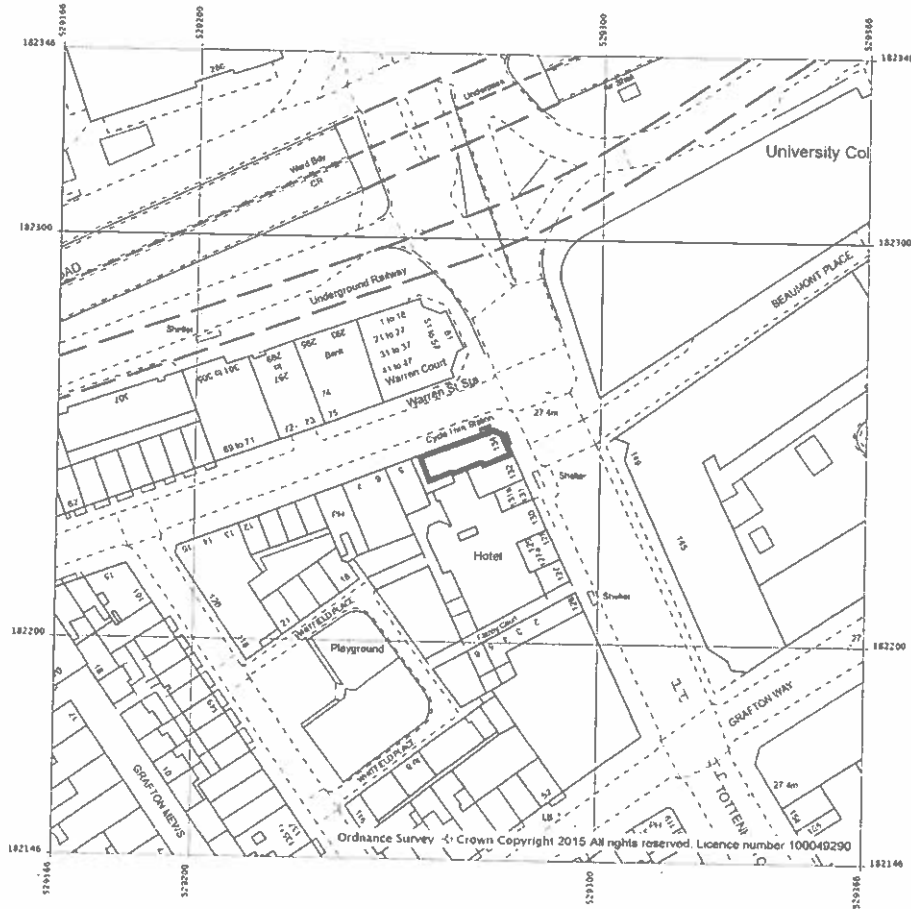

**SITE PLAN**  
 SCALE 1:1250

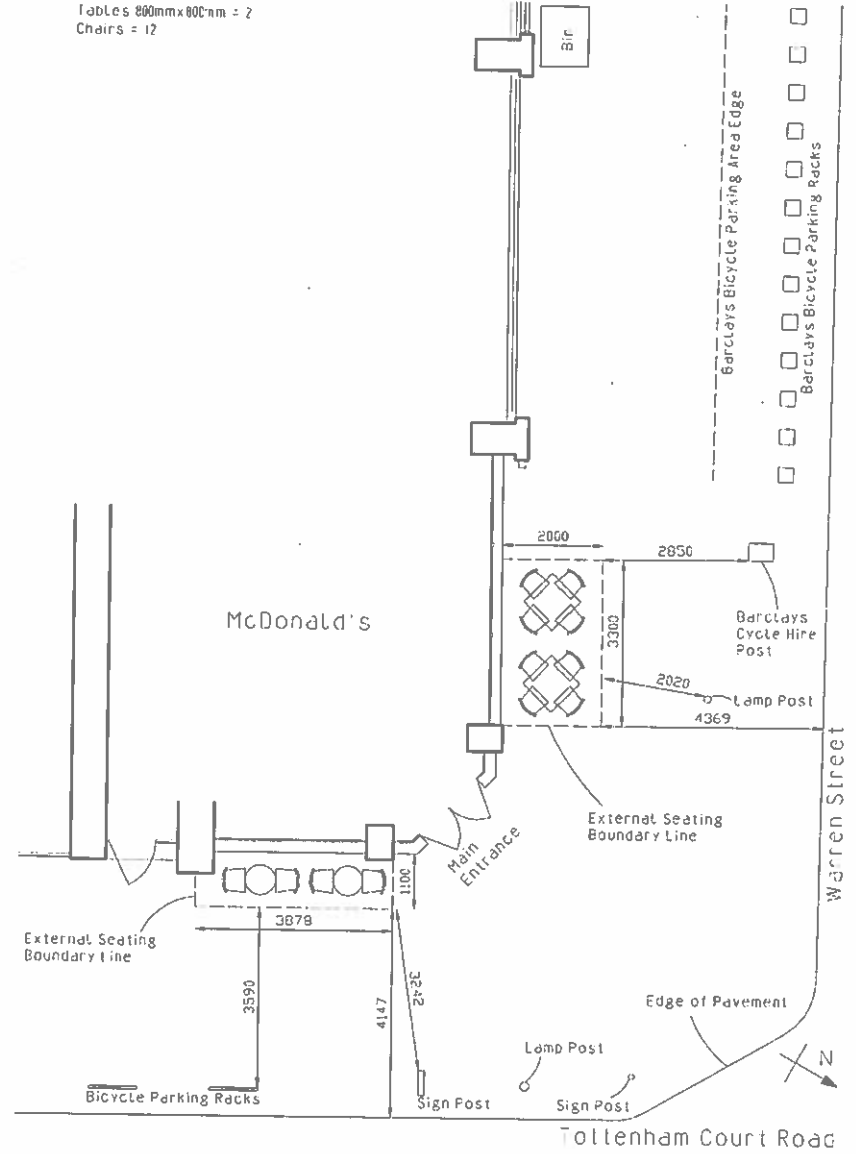

**PROPOSED EXTERNAL SEATING AREA**  
 SCALE 1:100



	Valerio Sara Design London SW11 5DP Tel: 020 757 1300 info@valeriosara.com www.valeriosara.com	Valerio Sara Project: McDonald's 131 Tottenham Court Road London Chartered Architect WIT 59A	Client: West One - Proposed External Seating Area - Site Plan	Drawing Title: - Proposed External Seating Area - Site Plan	Scale: 1:100 & 1:1250	Date: 21/03/2015	Drawing number: MD/Warren/2015
1/1							

