




Proposed Elevation View of Vehicular Entrance
Scale 1:50

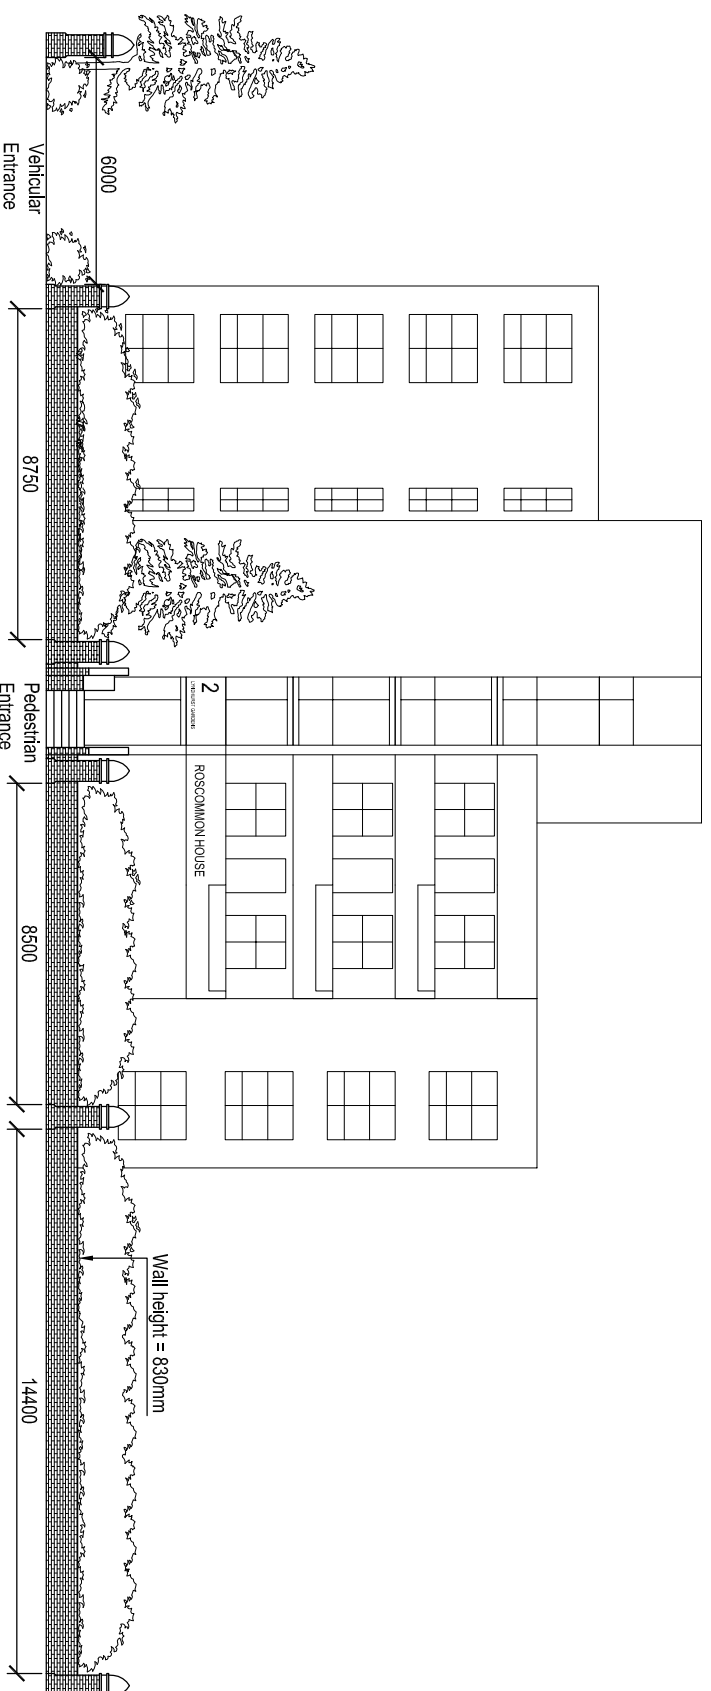


Existing Front Elevation View
Scale 1:200

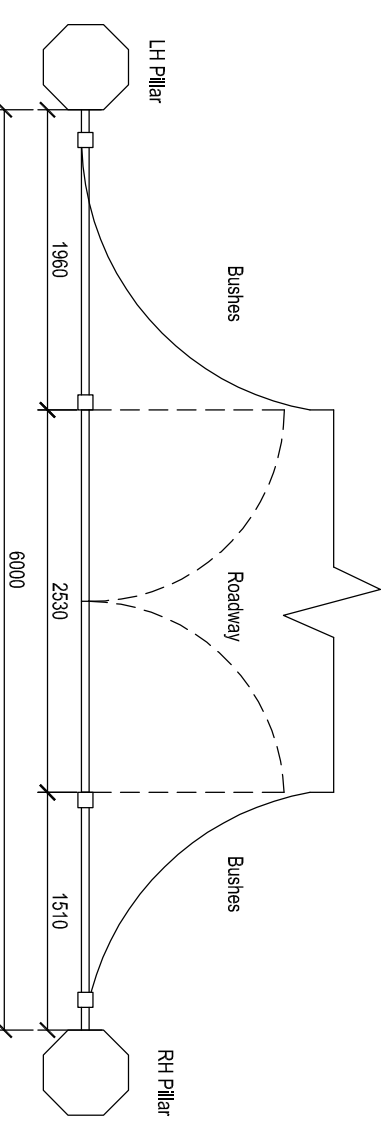

Proposed Plan View of Vehicular Entrance
Scale 1:50

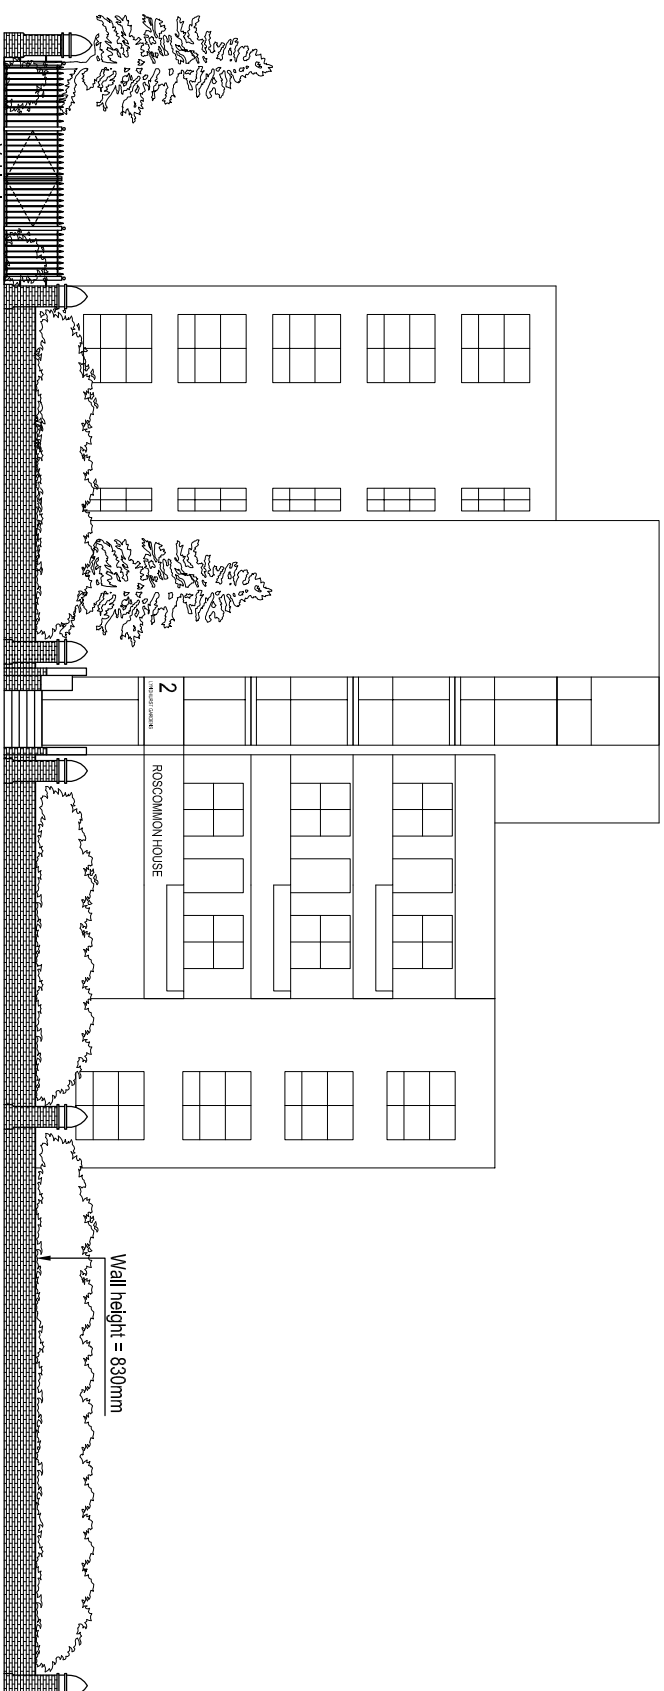

Proposed Front Elevation View
Scale 1:200

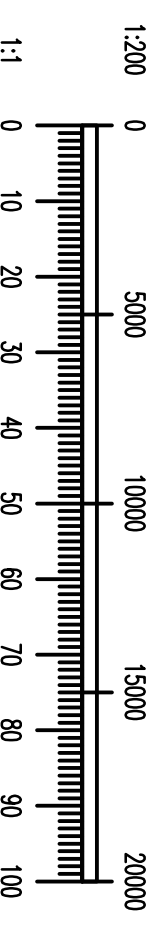

NO.	DESCRIPTION	BY	CHECKED BY	DATE

DO NOT SCALE. All dimensions and levels must be checked on site and verified prior to construction.

date: 04-16
 drawn by: CM
 cad/dlr:
 file name:
 dkd by: NN

NN
ENGINEERING
CONSULTANTS LTD

SUITE 3B
 WENTA BUSINESS CENTRE
 1 ELECTRIC AVENUE
 INNOVA SCIENCE PARK
 ENFIELD
 EN37XU
 TEL 07931 204177

2 Lynchhurst Gardens,
 London, NW3 5NP
 (Roscommon House)

Elevation & Plan view of
 Proposed Vehicular
 Entrance

scale: 1:200 @ A3
 drawing no.: 1446 / 01

REVISIONS

This drawing and its associated calculations are the copyright as held by NN Engineering Consultants Ltd and reproduction in whole or part is not permitted without prior written consent.