


- Do not scale this drawing.
- All dimensions and levels to be checked on site.
- Discrepancies to be reported to Richard Mitzman Architects before proceeding.
- If in any doubt about information on this drawing contact Richard Mitzman Architects.

Revisions

A 18.08.15 Issued For Planning

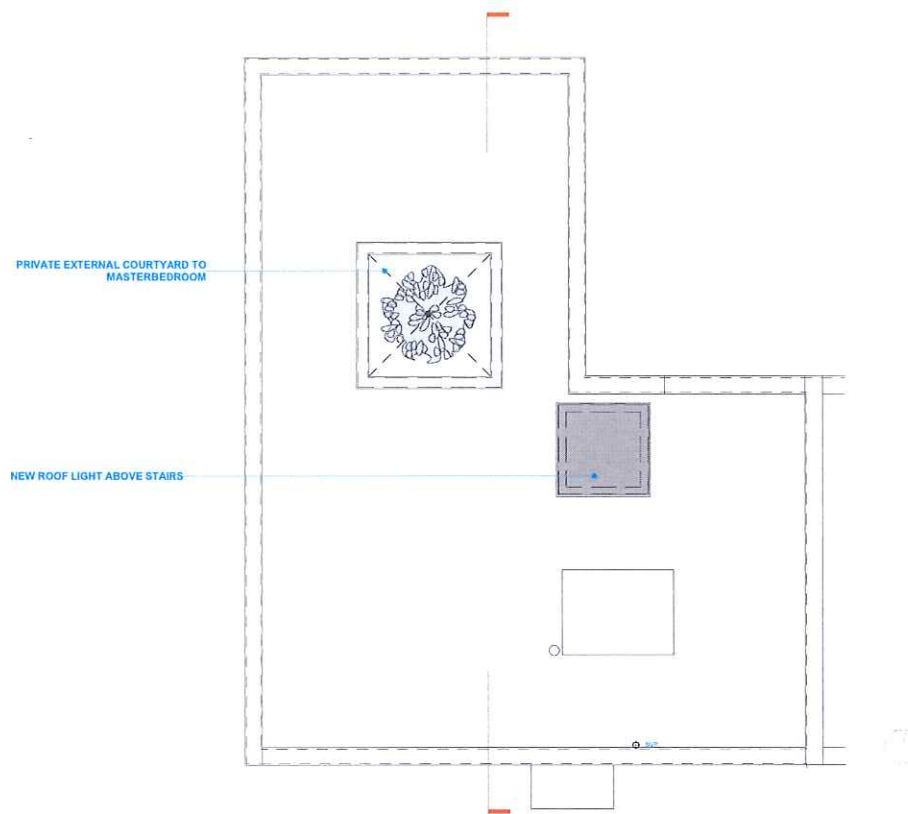

 NEW STRUCTURE



RICHARD MITZMAN architects llp

020 7722 8525 Unit 11 Pinrose Mews
rmi@richardmitzman.com Sharp'shall Street
www.richardmitzman.com London NW1 8YW

client
Mr & Mrs Camilla Gylmark

project
116 King Henry's Road
London NW3 3SN

drawing title
Proposed Roof Plan

status
Planning

scale 1:100 drawn by RR

date created 20.07.15 file reference --

drawing no. 247-DWG-102-RF revision A