


BOUNDARY LINE



FRONT

BOUNDARY LINE

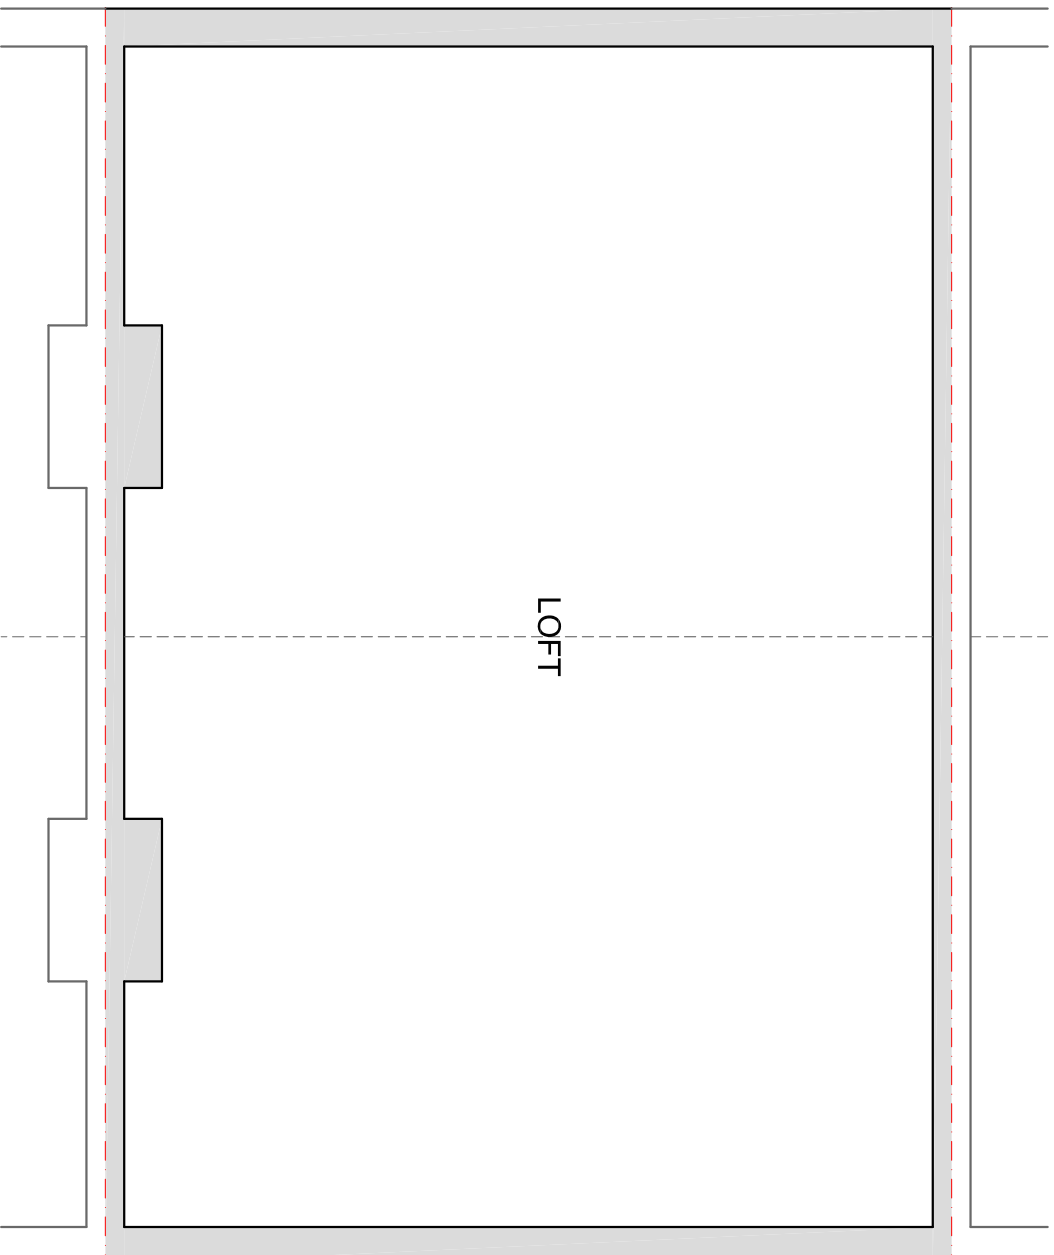


EXISTING LOFT FLOOR PLAN  
SCALE 1:50

BOUNDARY LINE



REAR GARDEN

BOUNDARY LINE

 

CLIENT

NICOLA AND BERESFORD CLARKE

PROJECT

139 IVERSON ROAD, WEST  
HAMPSTEAD, NW6 2RA

DRAWING TITLE

EXISTING LOFT  
FLOOR PLAN

SCALE

1:50@A3

DRAWING NO.

PP-02


REV.

DATE

13-10-16

DRAWN

SN-T

 

Meters @ 1:50 @ A3

REV

DATE

NOTES

THESE DRAWINGS WILL BE RECORDED WITH ASH ISLAND LTD. OPERATIONAL DRAWINGS TO BE USED IN CONJUNCTION WITH RELEVANT PLANNING AND SPEC. FIGURED DIMENSIONS FOR PLANNING AND BUILDING CONTROL APPROVALS ONLY. DIMENSIONS SHOULD NOT BE RELIED UPON FOR THE PURPOSES OF ORDERING MATERIALS OR PLACING SUB-CONTRACT ORDERS, OR THE PLACEMENT OF ORDERS WITH THIRD PARTIES. THIRD PARTY SUPPLIERS TO TAKE THEIR OWN SITE MEASUREMENTS. INTERNAL LAYOUTS ARE TO BE FINALIZED WITH PROJECT MANAGER ON SITE. THE PROJECT MANAGER WILL MAKE HIS OWN INITIAL ASSESSMENT OF DRAWINGS AND WILL NEED TO CONTACT US FOR ANY AMENDMENTS OR ALTERATIONS TO DRAWINGS IF REQUIRED AFTER HIS OWN ON-SITE MEASUREMENTS. THESE DRAWINGS ARE NOT TO BE USED FOR ANY OTHER PURPOSES WITHOUT THE WRITTEN PERMISSION OF ASH ISLAND LTD. THE PROJECT MANAGER WILL NOT BE RESPONSIBLE FOR ANY WORKS NOT APPROVED BY THE PROJECT MANAGER BEFORE COMMENCEMENT OF BUILDING WORKS. THE PROJECT MANAGER TO ORDER ALL STEEL WORKS AFTER SEEING THE APPROVAL OF BUILDING CONTROL OFFICER. IN THE EVENT THAT A CONTRACTOR OTHER THAN ASH ISLAND LOFTS LTD IS APPOINTED TO EXECUTE THE WORKS, ASH ISLAND LOFTS LTD ACCEPTS NO LIABILITY WHATSOEVER FOR THE SPECIFICATION, CALCULATION OR OTHER STRUCTURAL OR NON-STRUCTURAL INFORMATION AS IT SO EXISTS PERTAINING TO THE PROPOSED WORKS CONTAINED HEREIN.



Telephone: 02081665145 Mobile: 07595002804  
Email: hello@ashislandlofts.co.uk  
URL: www.ashislandlofts.co.uk