


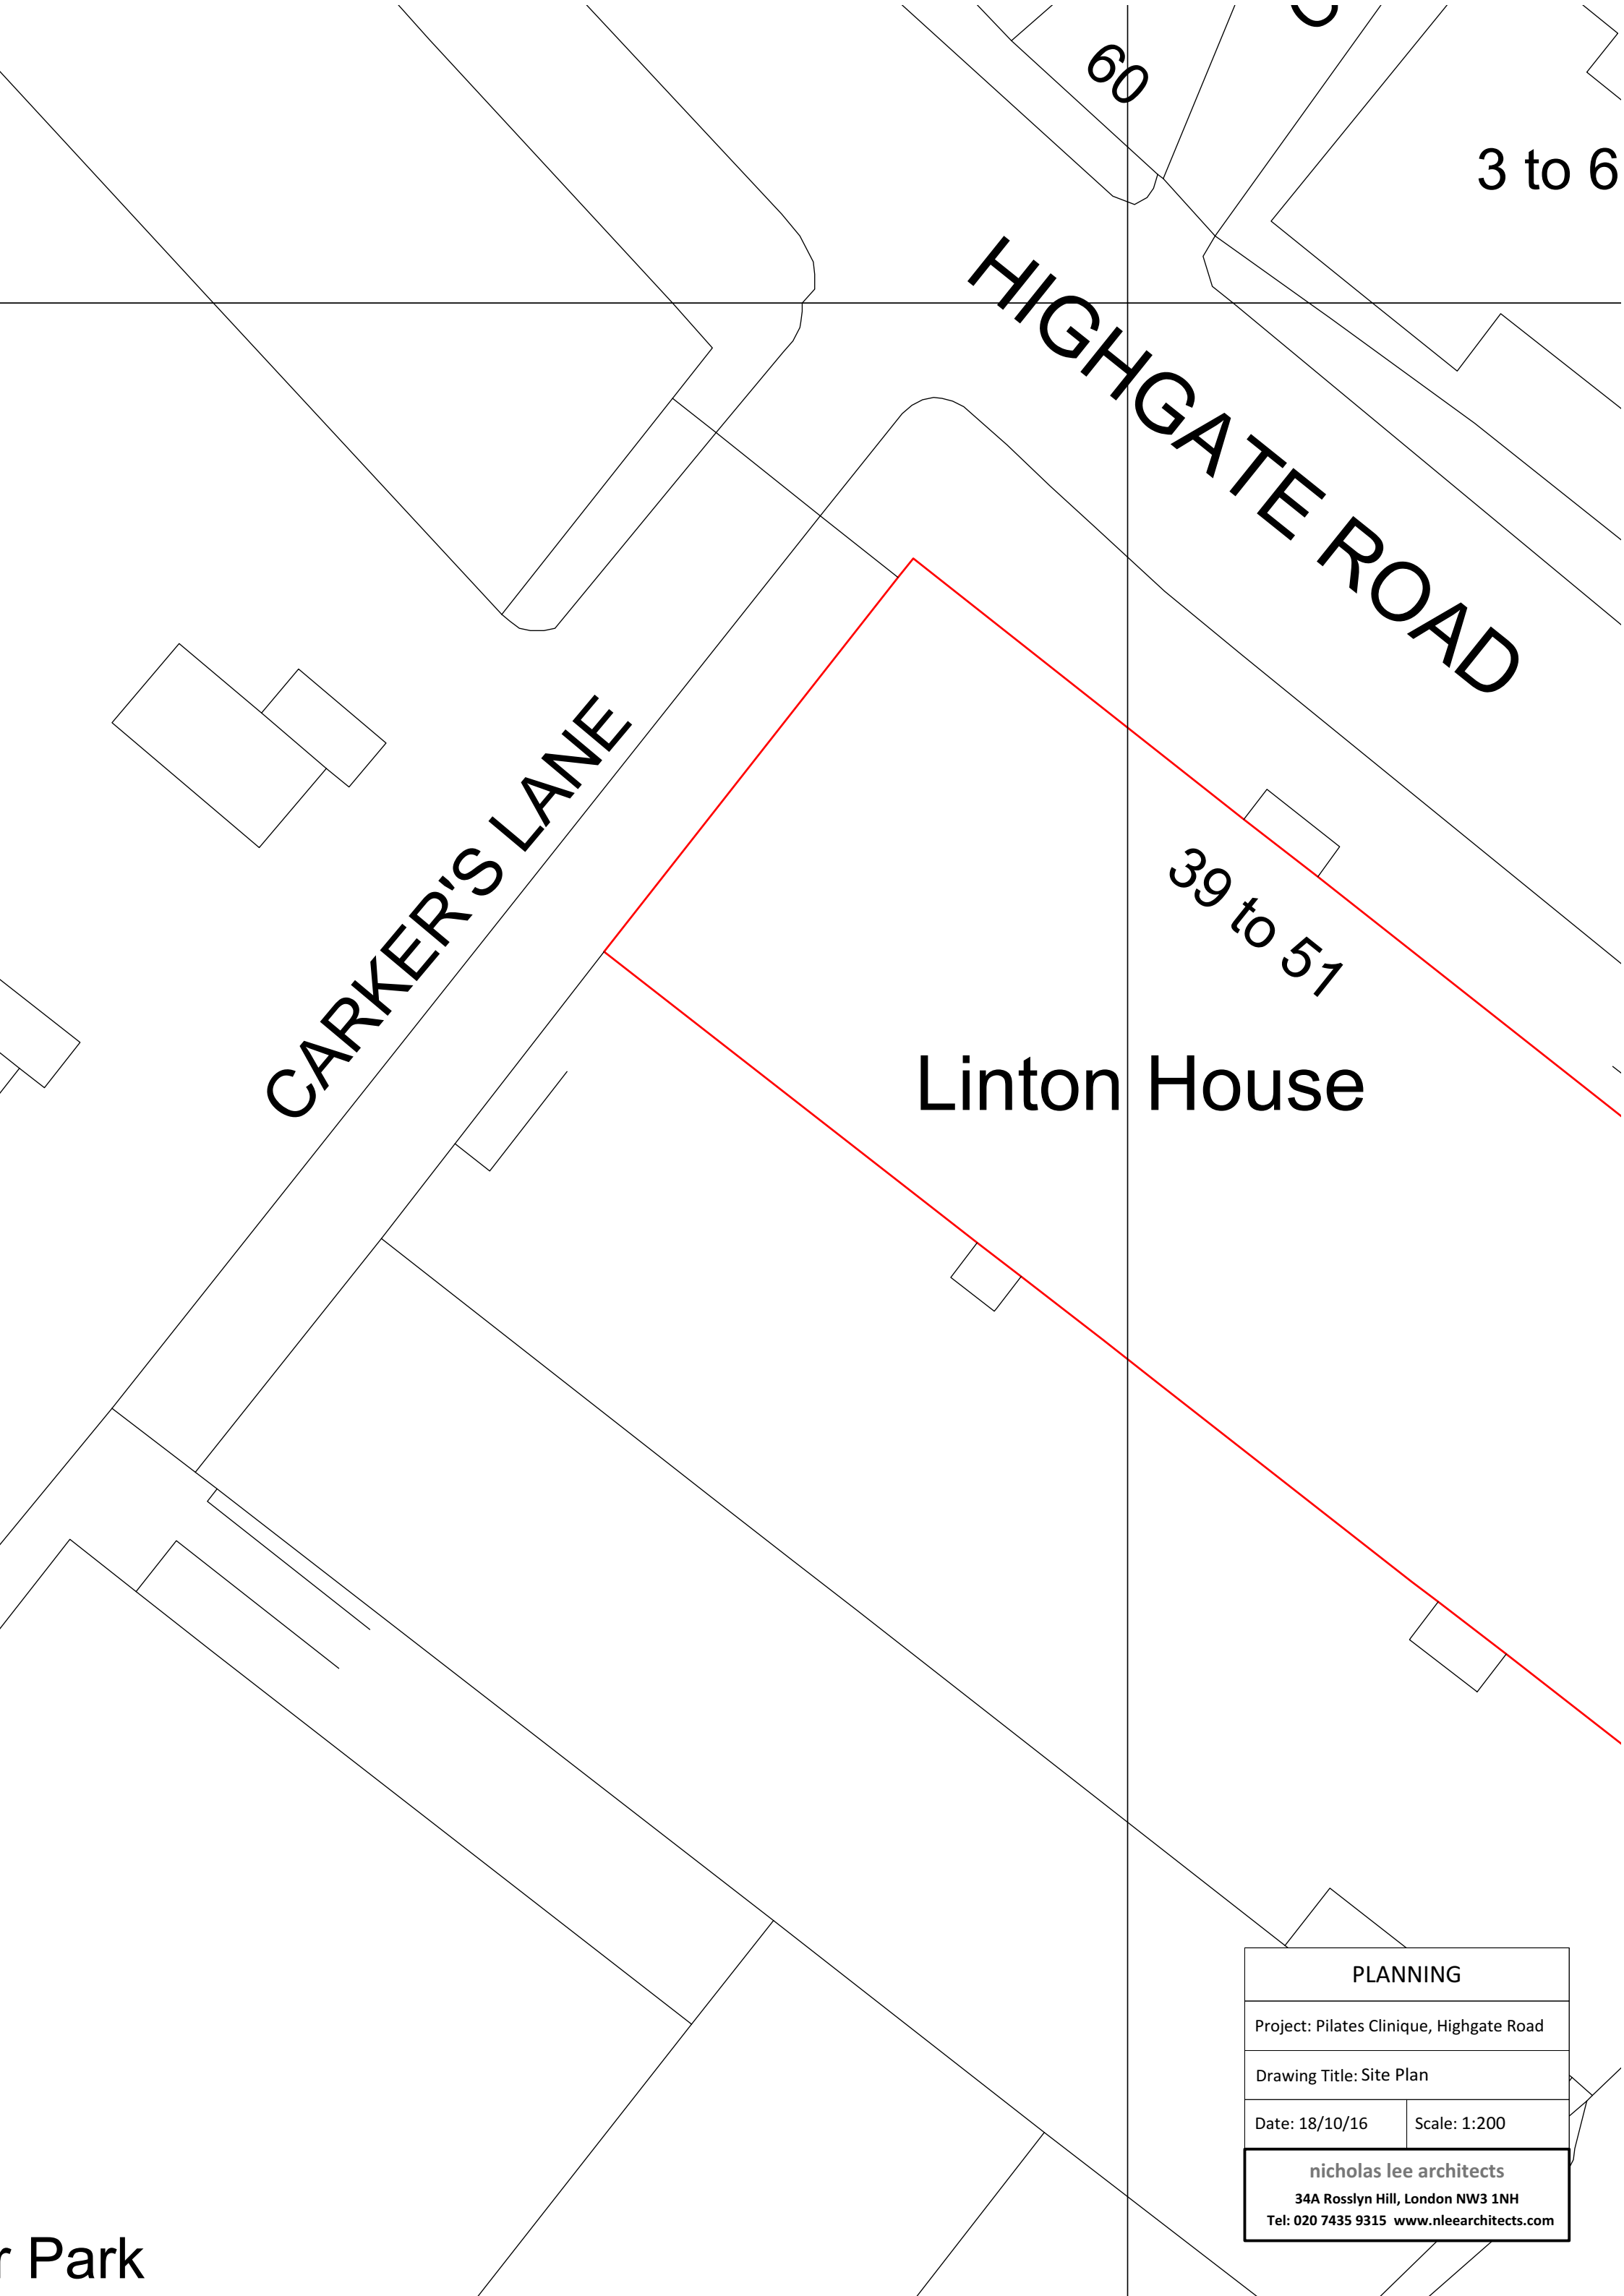

60

3 to 6

HIGHGATE ROAD

CARKER'S LANE

39 to 51

Linton House

r Park

PLANNING	
Project: Pilates Clinique, Highgate Road	
Drawing Title: Site Plan	
Date: 18/10/16	Scale: 1:200
nicholas lee architects 34A Rosslyn Hill, London NW3 1NH Tel: 020 7435 9315 www.nleearchitects.com	