




1 Existing Roof Plan
1 : 50

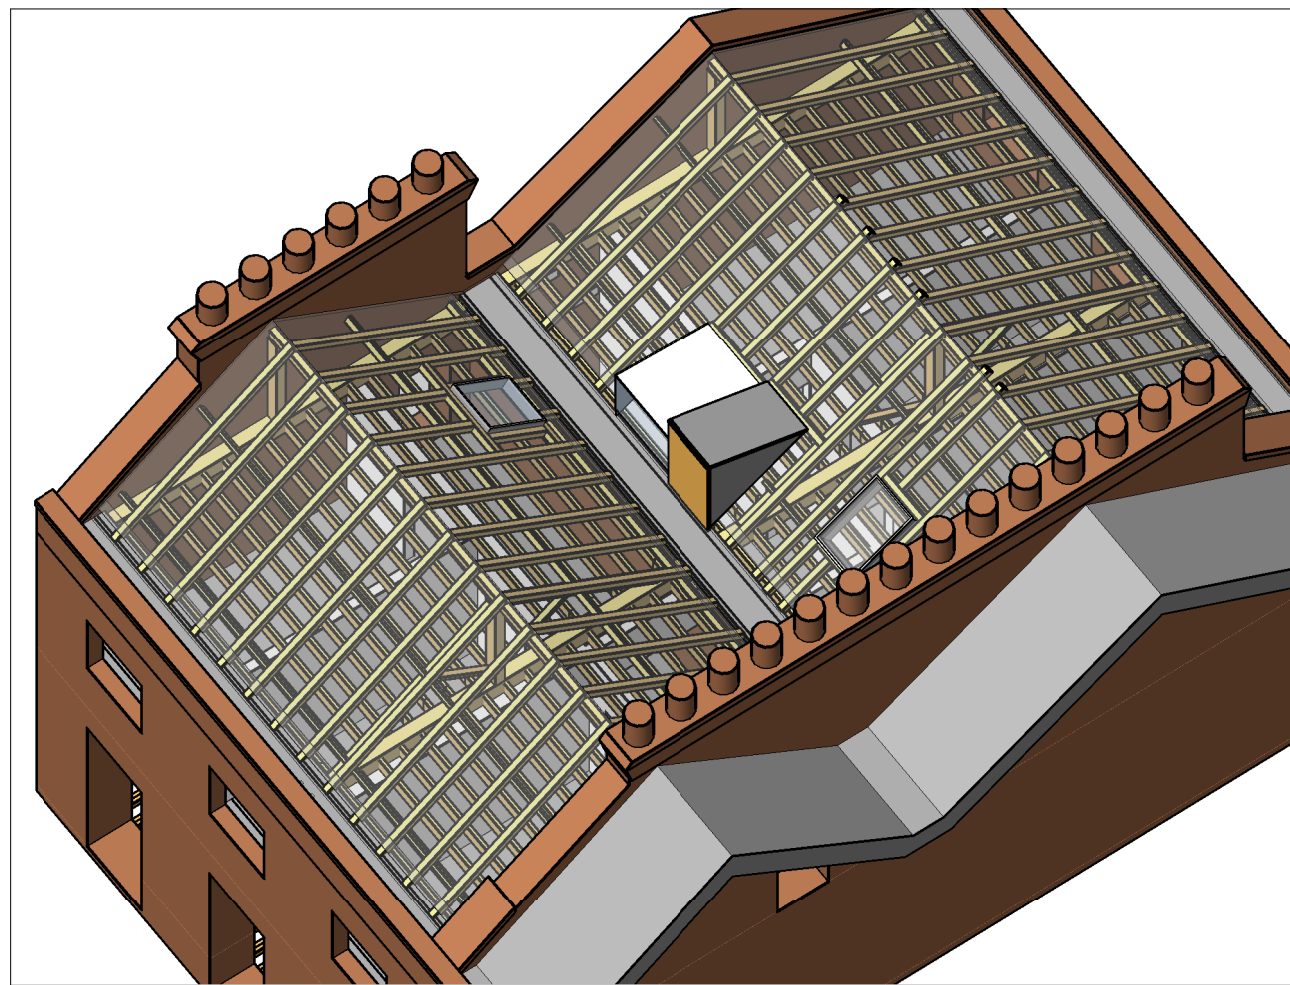

2 3D View of Existing Roof Structure

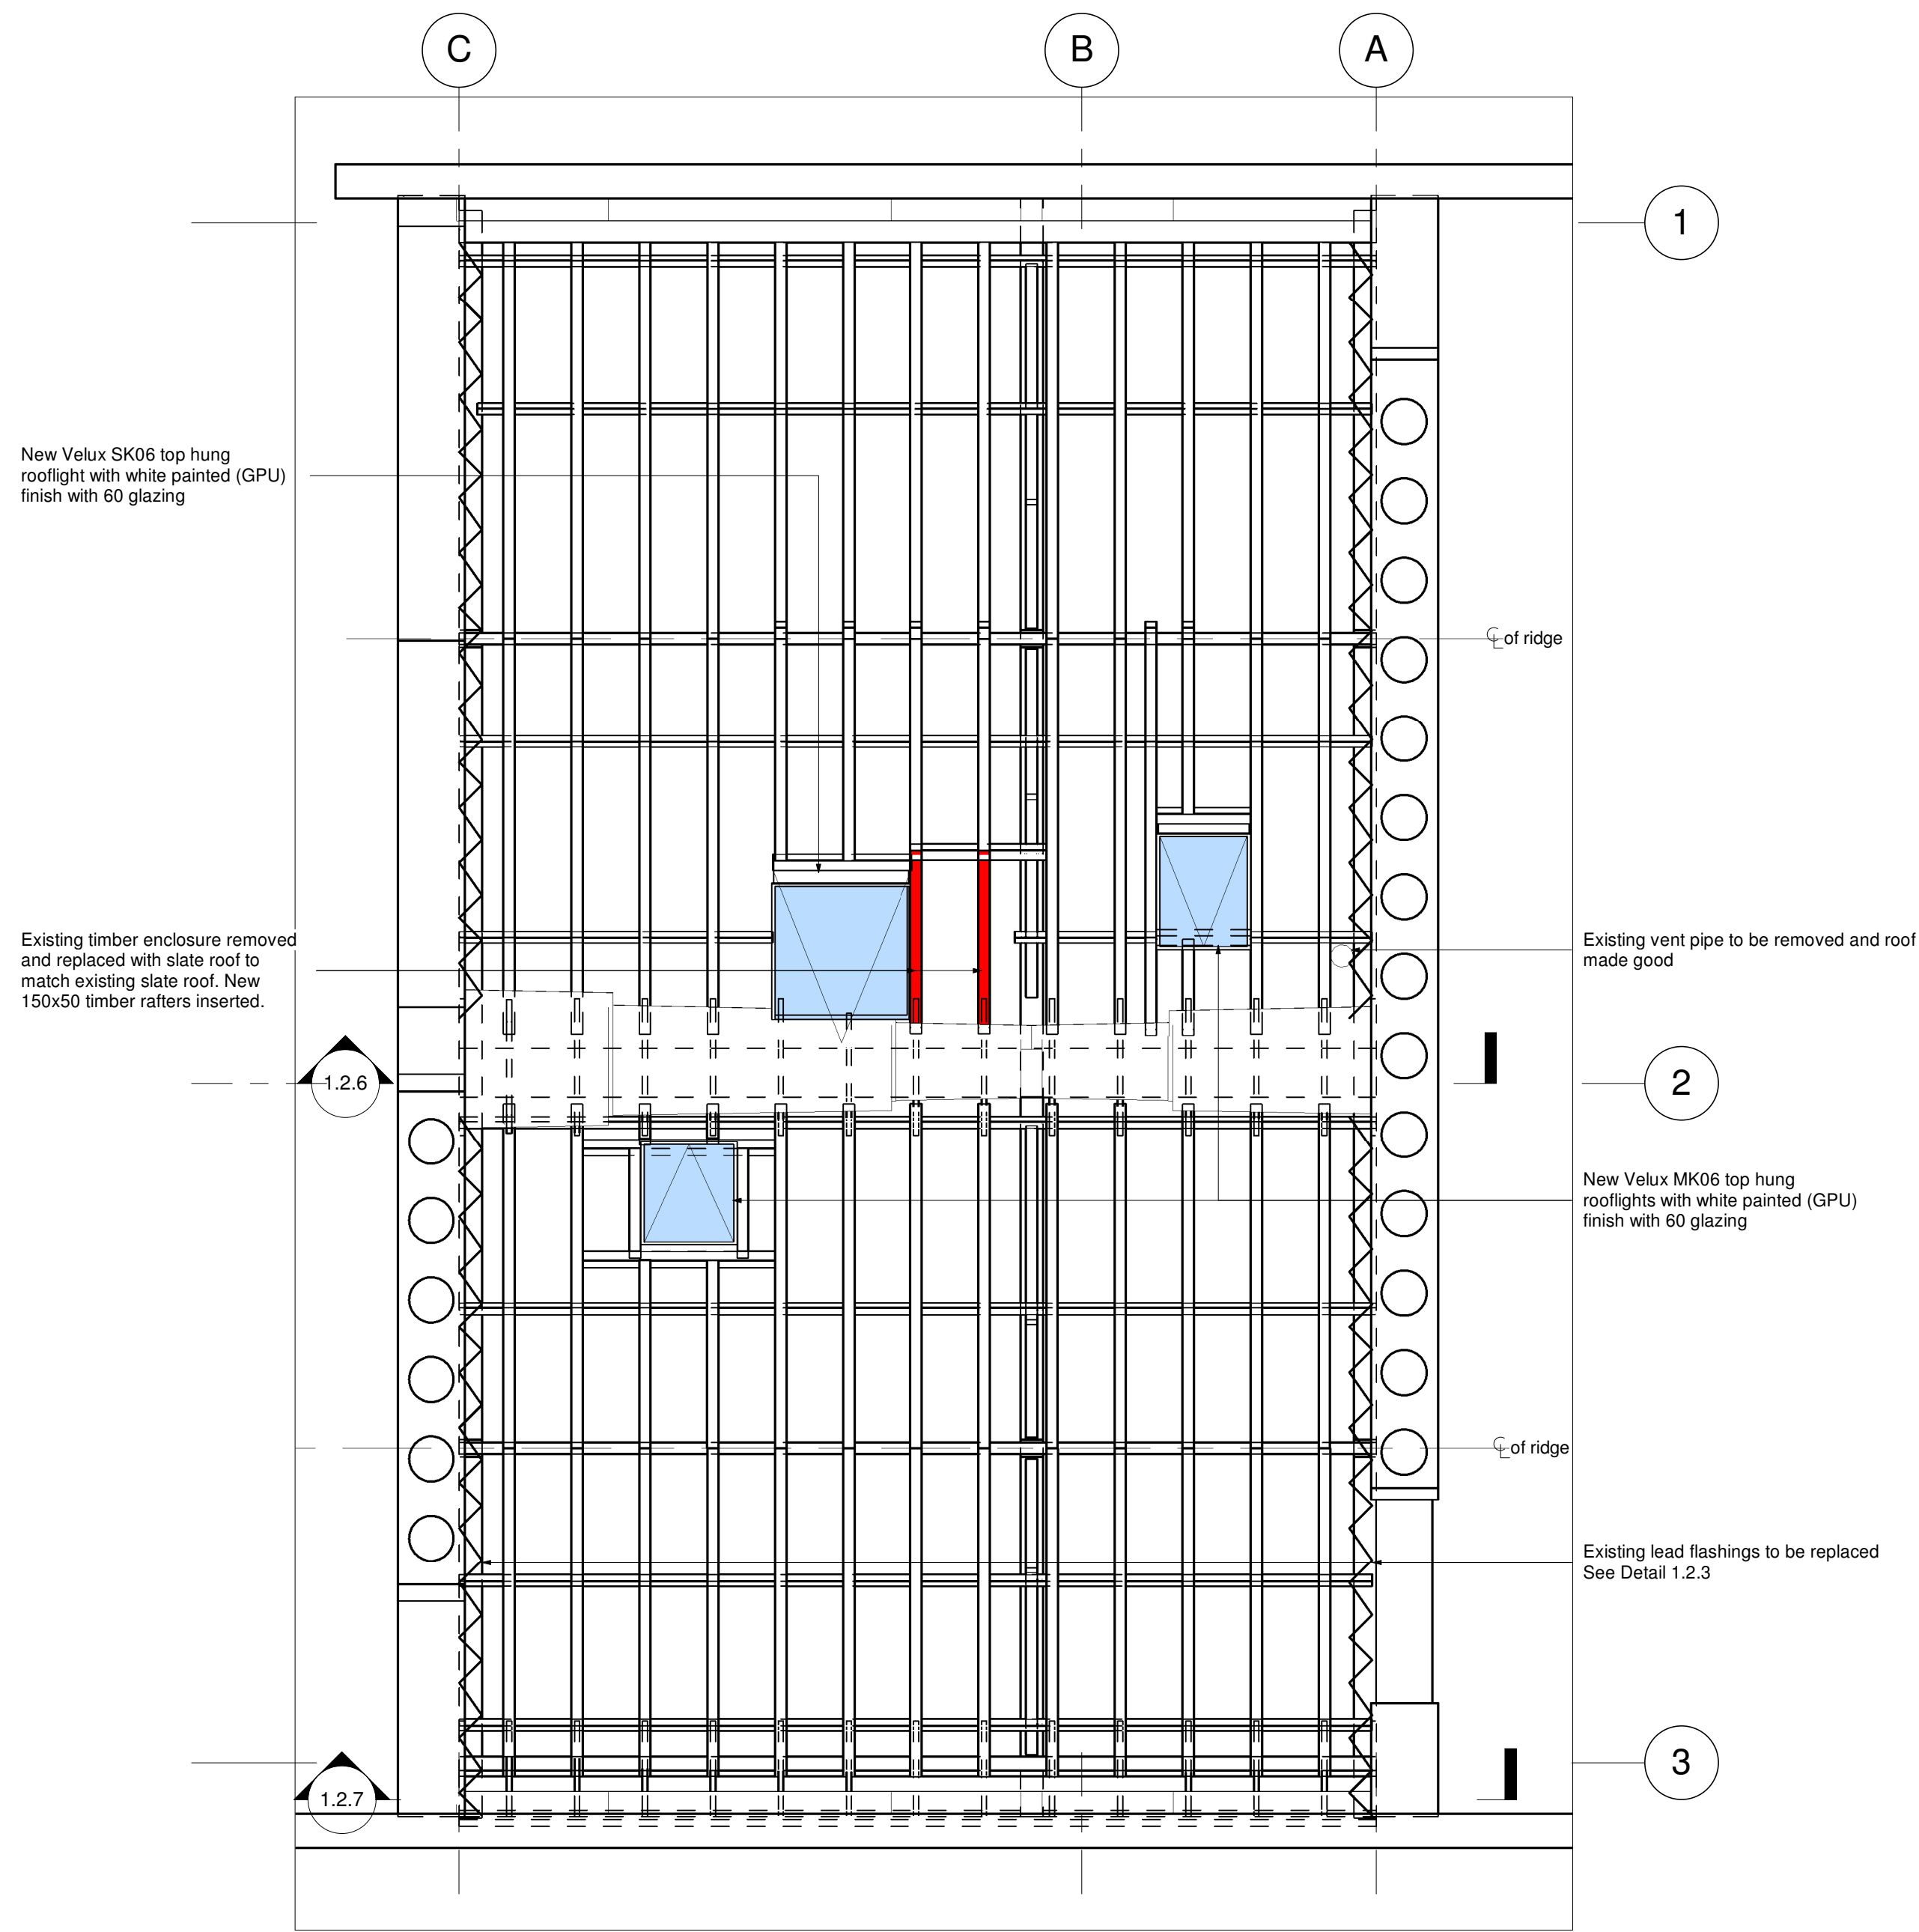

3 Roof Alterations - Plan
1 : 50

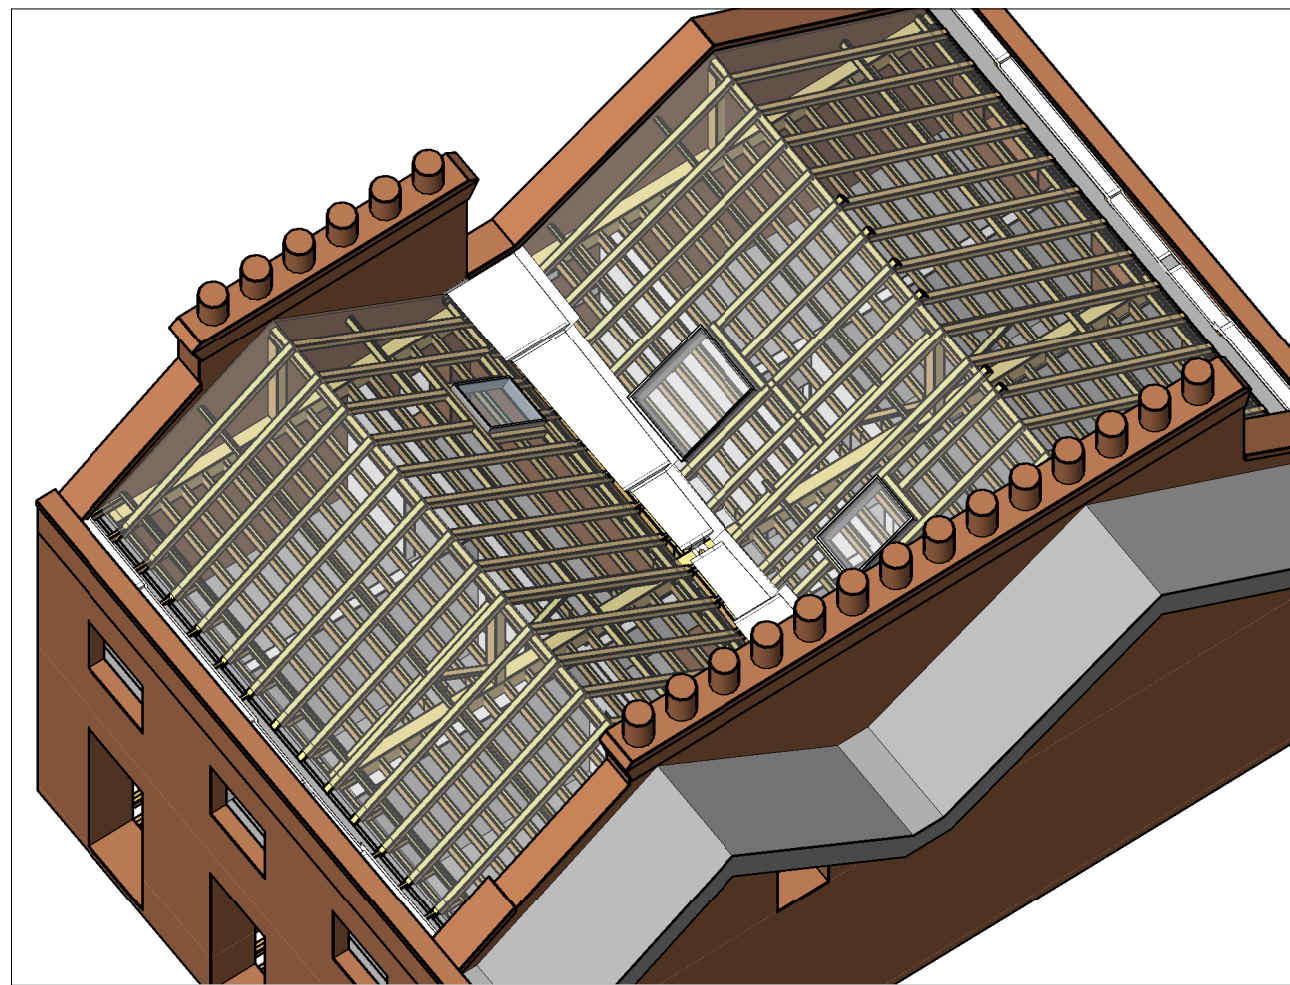

4 3D View of New Roof Structure

Notes
G.1 This drawing is to be read in conjunction with all relevant Architect's and Engineer's drawings and specifications.
G.2 Do not scale from a paper or digital version of this drawing.
Use written or stated dimension only.
G.3 For general notes refer to drawing 15/137/1.2
This drawing is the copyright of Barton Engineers & may not be copied, altered or reproduced in any way or passed to a third party without their written authority.
Status

Preliminary

Not for Construction or
Tendering

Issues / Revisions	140916 WK
P1 Issued for Coordination	111016 WK
P2 Issued for Coordination	

Barton Engineers

Unit 303 Westbourne Studios, 242 Acklam Road, London W10 5JJ
telephone +44(0)20 7631 0348
mail@bartonengineers.co.uk
http://www.bartonengineers.co.uk

Project
27 Russell Square

Title
Existing And Proposed Roof Plans

Scales
1:50

Designed by Bob Barton	Checked by Bob Barton
Drawn by Daniel Ohuruogu	Rev
Drawing number 15/137/1.1	P2