



1 Second Floor Plan  
1 : 50

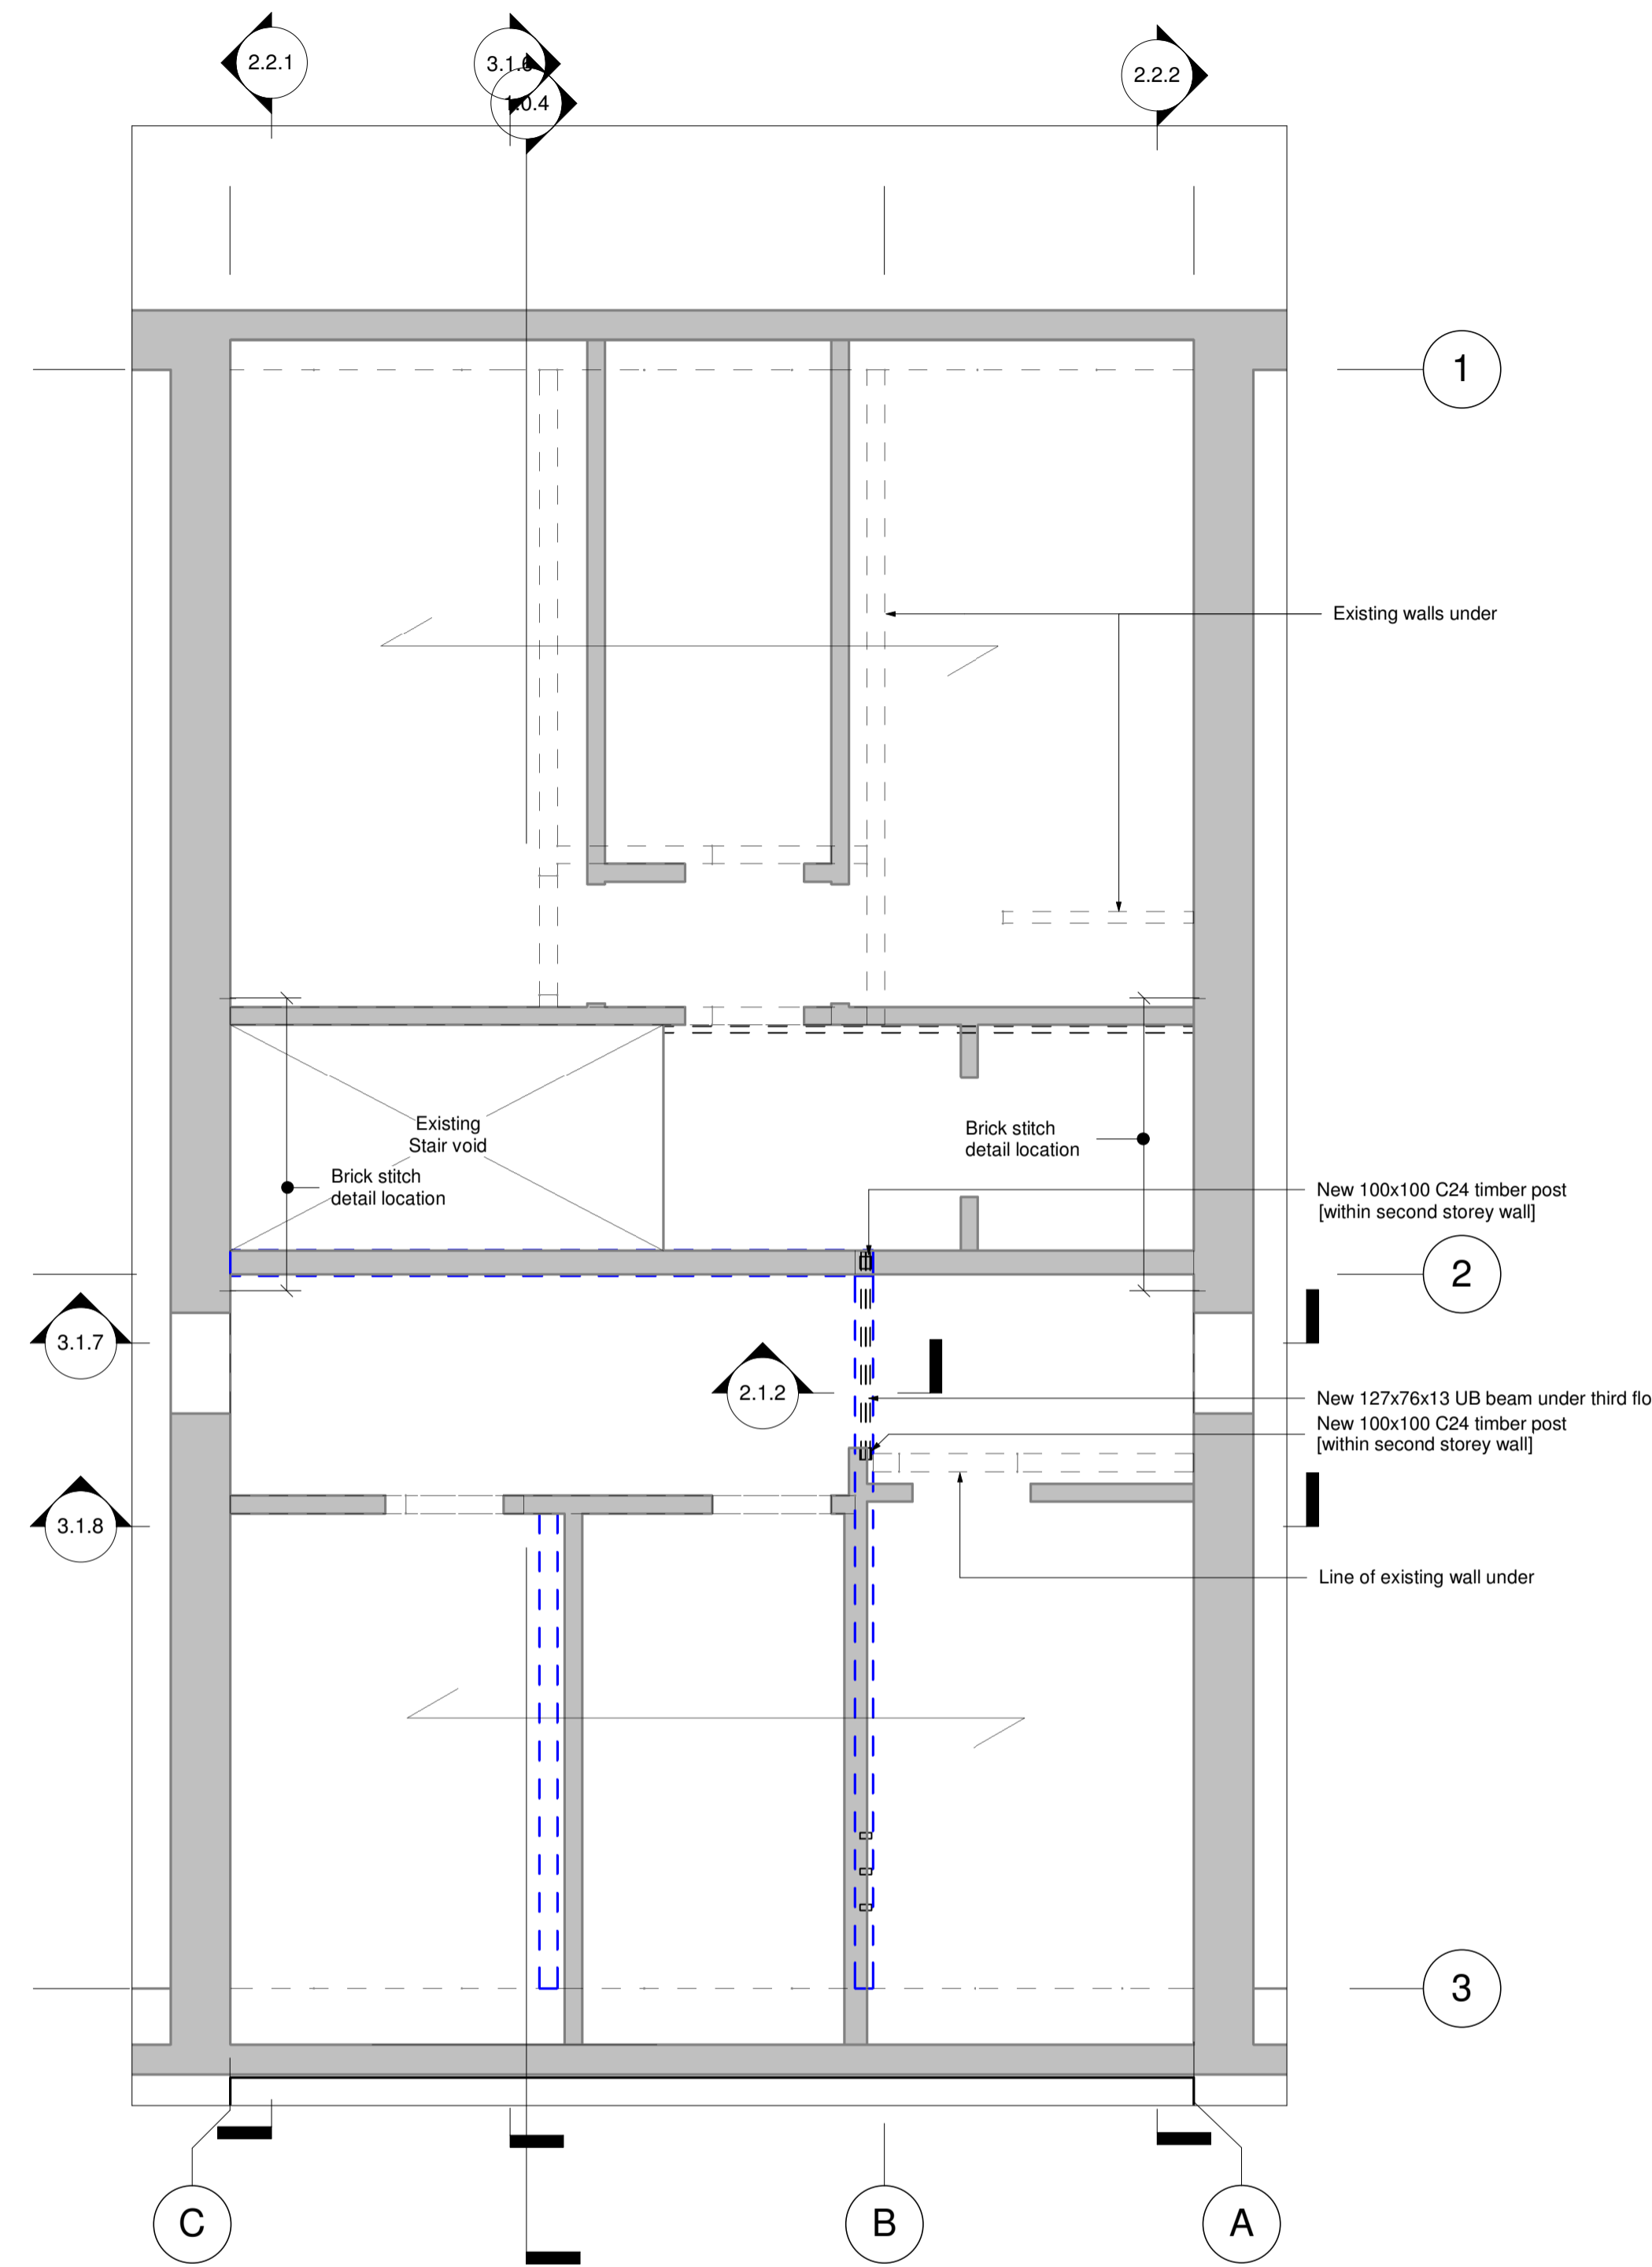

2 Third Floor Plan  
1 : 50

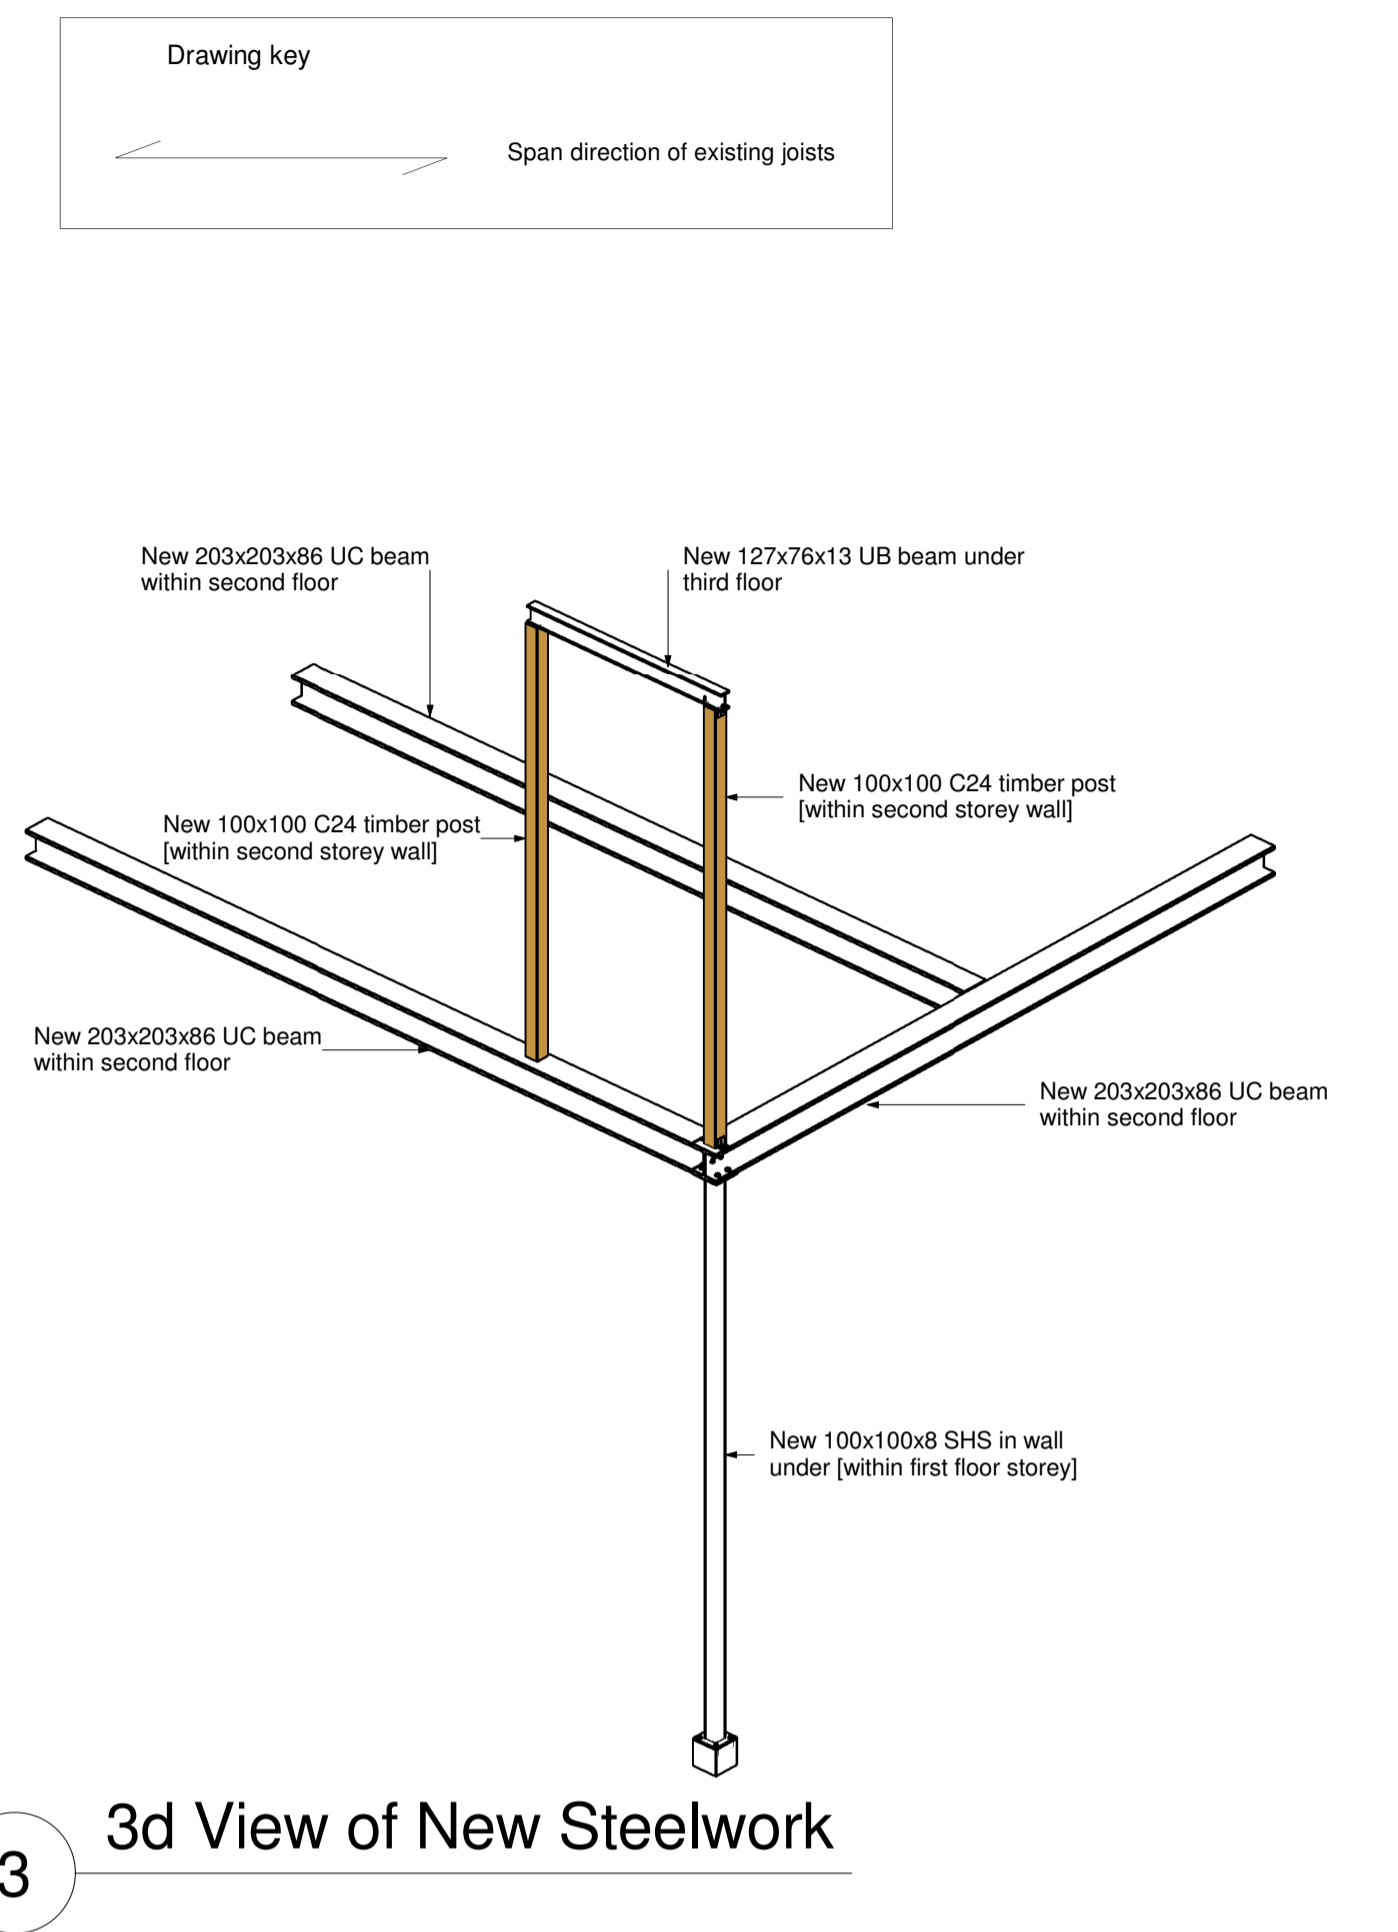

Notes

G.1 This drawing is to be read in conjunction with all relevant Architect's and Engineer's drawings and specifications.

G.2 Do not scale from a paper or digital version of this drawing. Use written or stated dimension only.

G.3 For general notes refer to drawing 15/137/1.2

This drawing is the copyright of Barton Engineers & may not be copied, altered or reproduced in any way or passed to a third party without their written authority.

Status

Preliminary  
Not for Construction or  
Tendering

Issues / Revisions

P1	Issued for Coordination	280116	DO
P2	Issued for Coordination	140916	WK

**Barton Engineers**

Unit 303 Westbourne Studios, 242 Acklam Road, London W10 5JF  
 telephone +44(0)20 7631 0348  
 mail@bartonengineers.co.uk  
 http://www.bartonengineers.co.uk

Project  
**27 Russell Square**

Title  
**Second and Third Floor Plan**

Scales  
1:50

Designed by  
**Rosie Stevenson**

Drawn by  
**Lana Harding**

Drawing number  
**15/137/1.3**

Checked by  
**Bob Barton**

Rev  
**P2**