



1 Site Location  
1 : 500

2 3D View of Surrounding Area

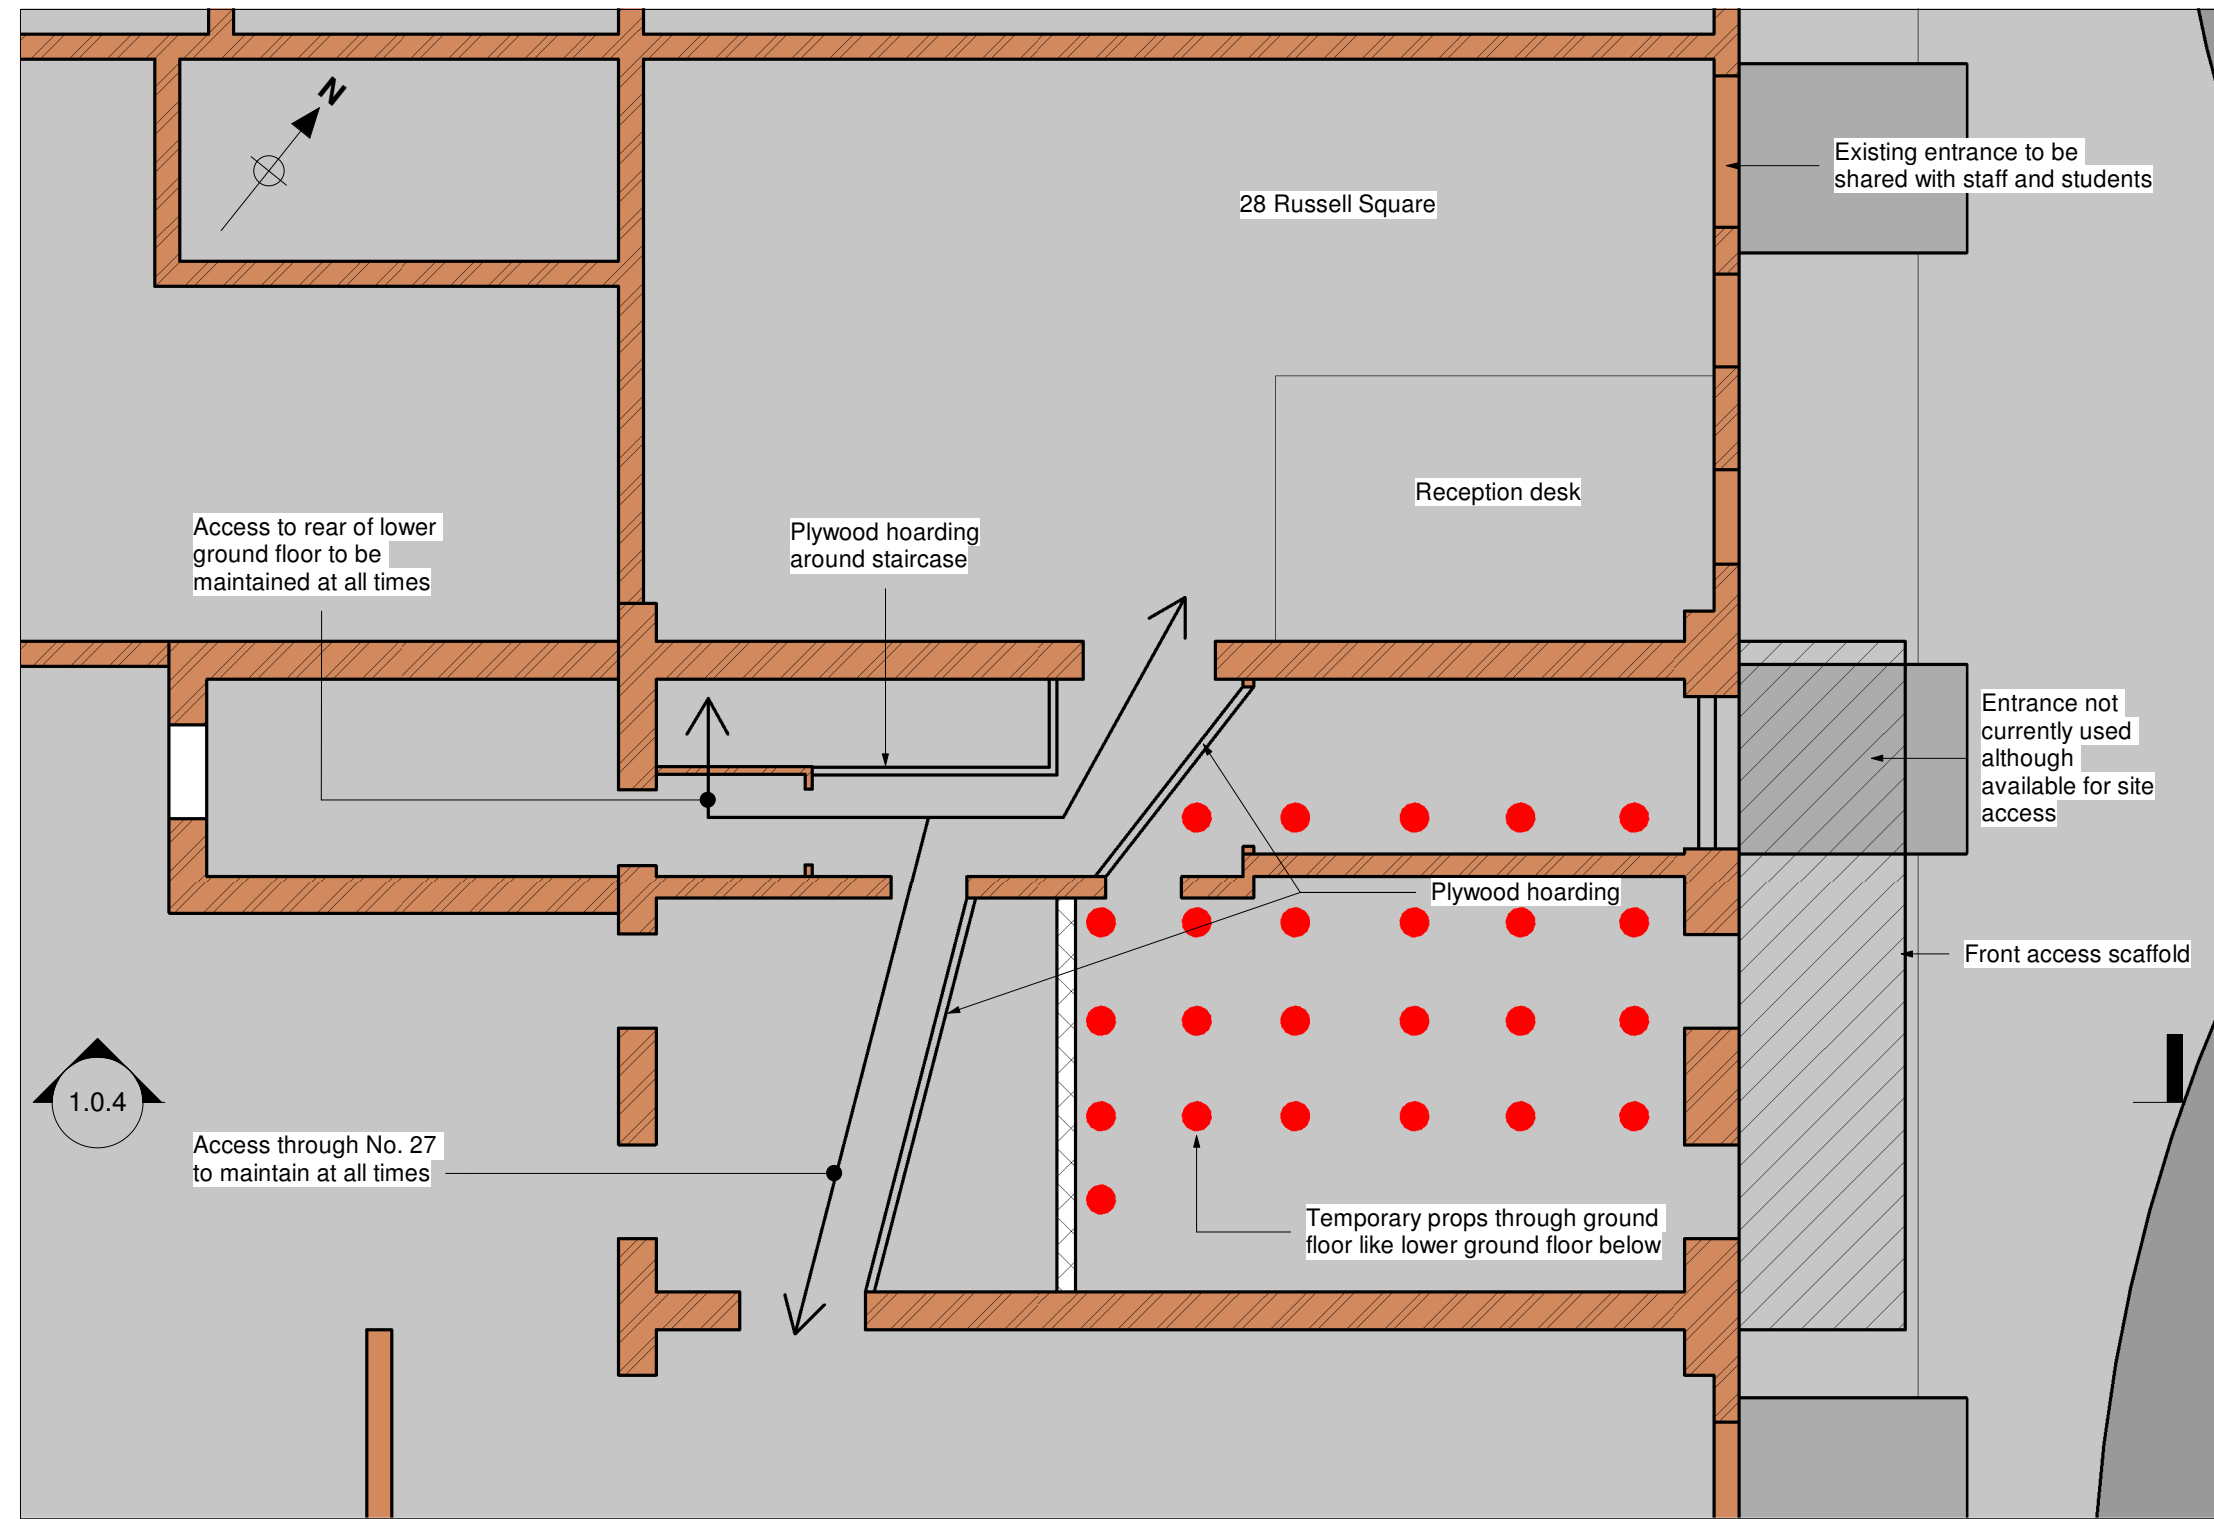

3 Ground Floor Plan  
1 : 100

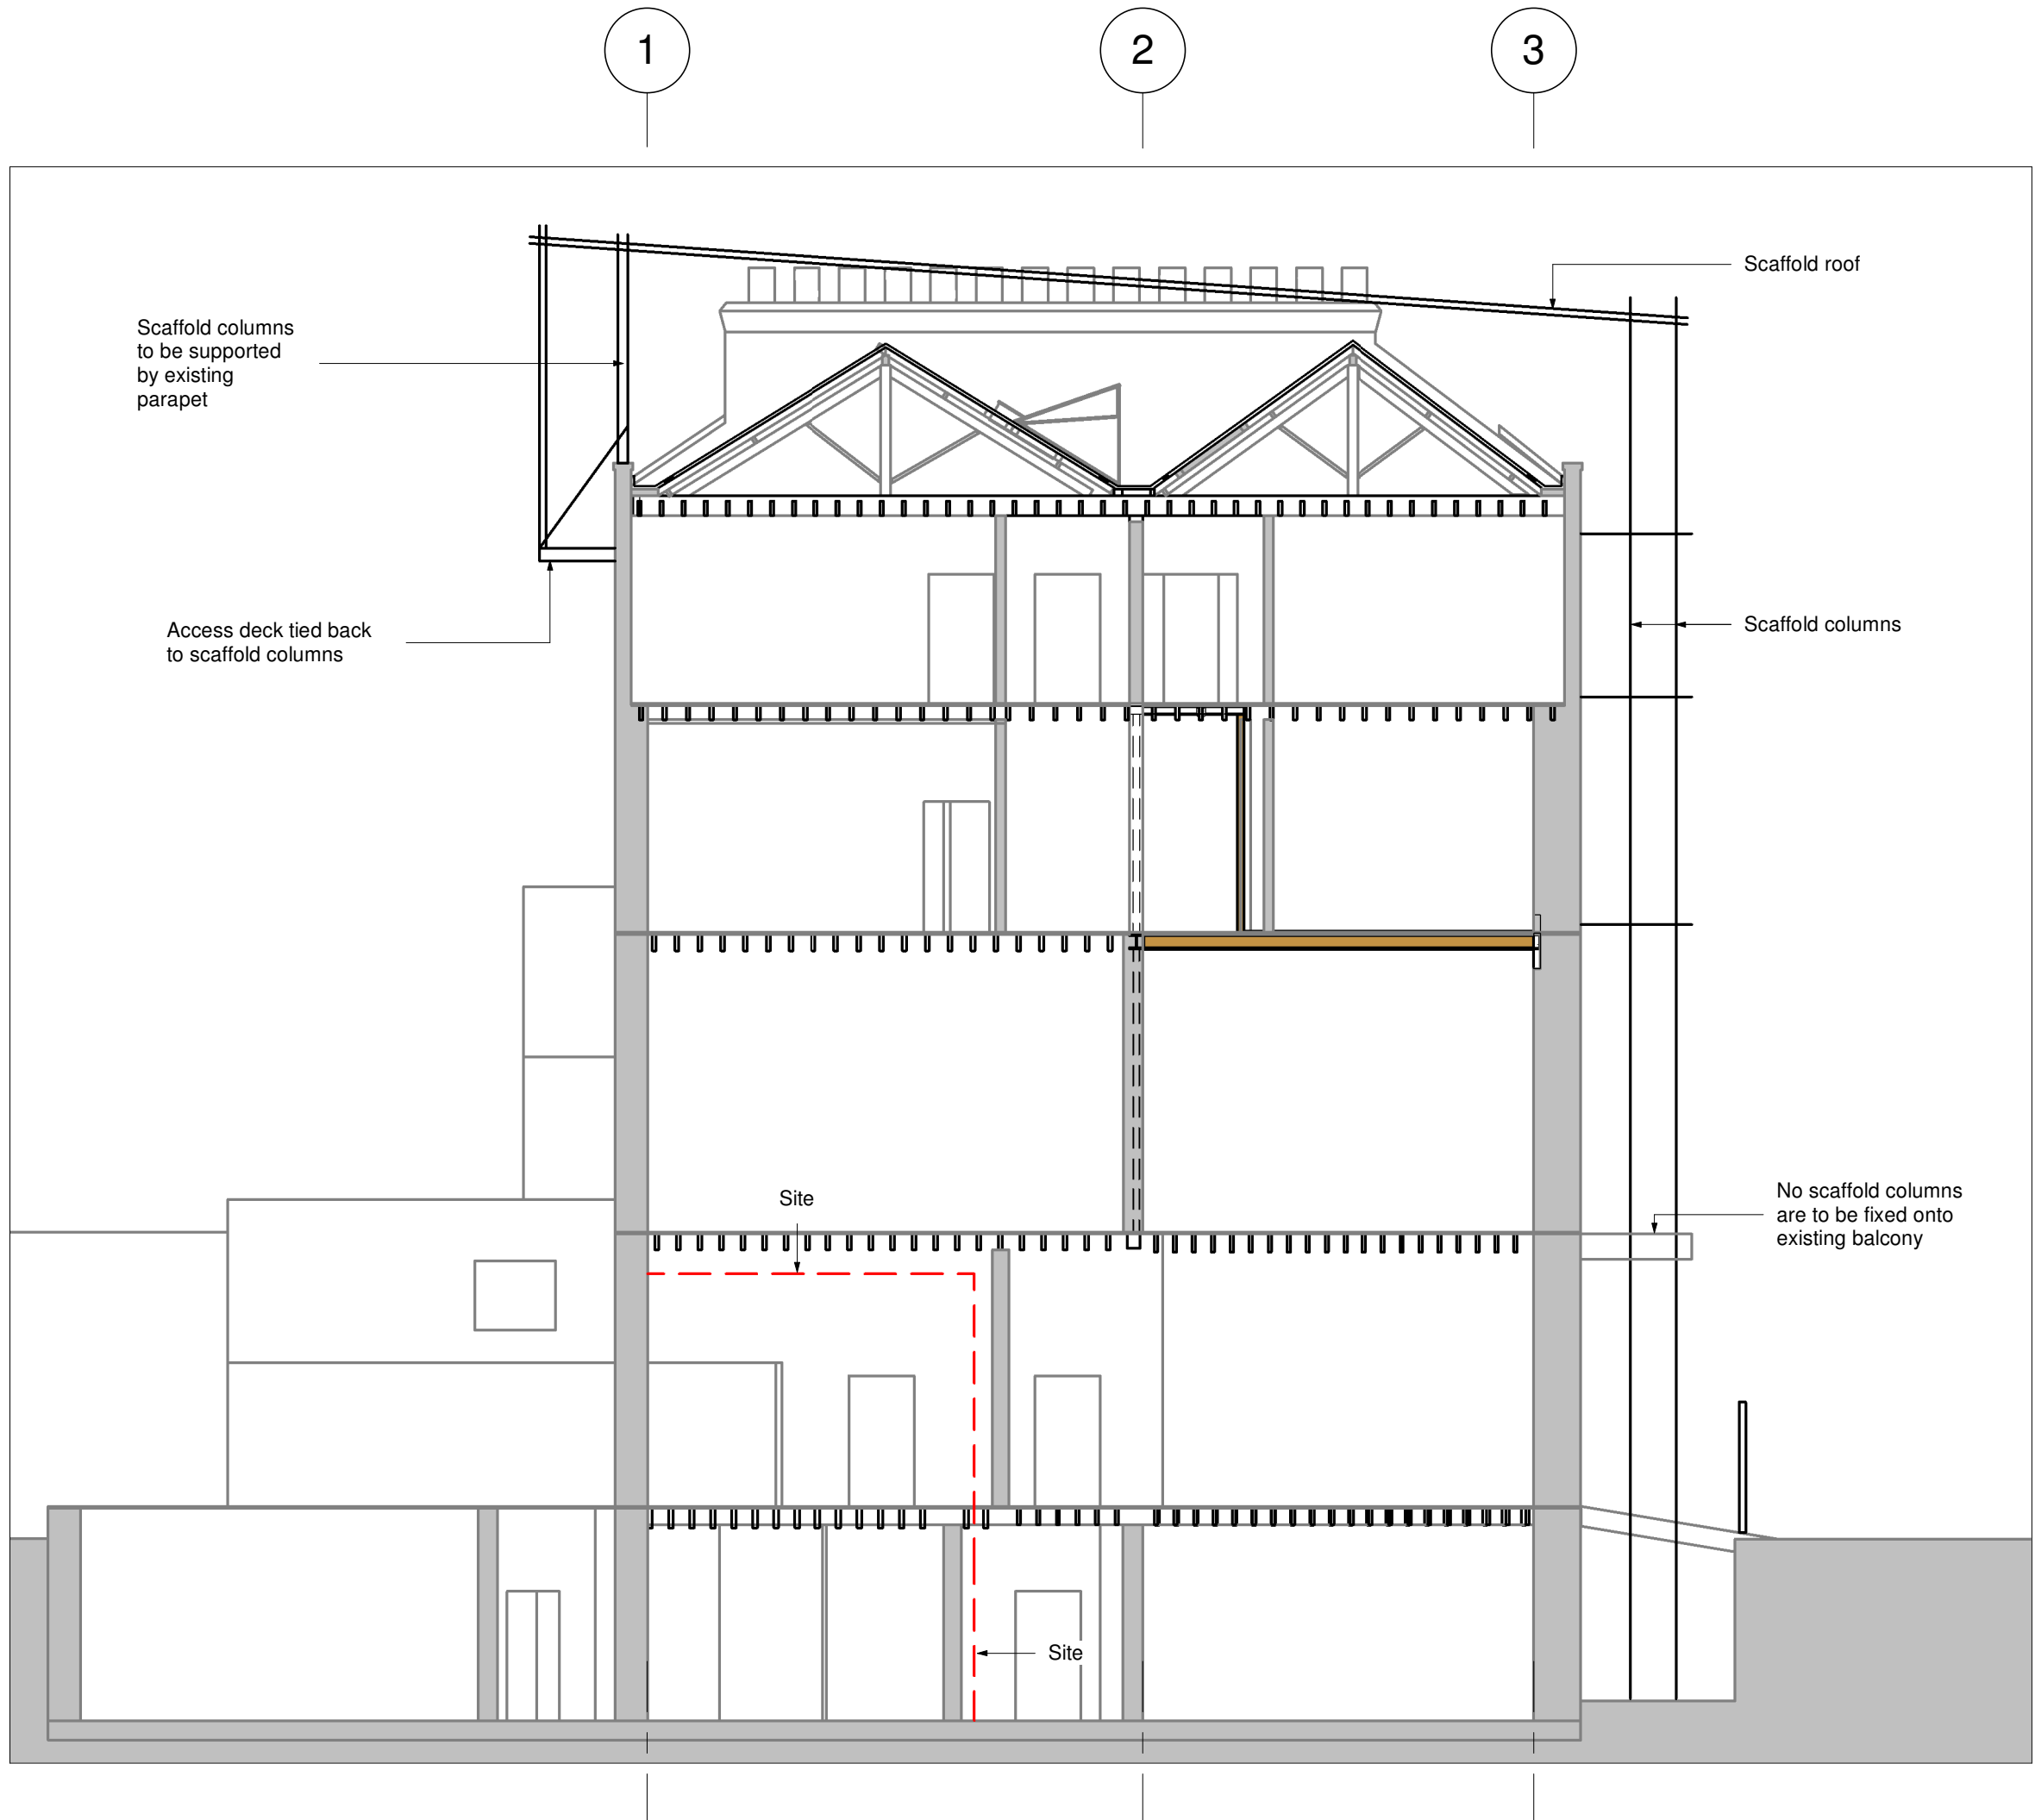

4 Long Section  
1 : 100

Notes  
G.1 This drawing is to be read in conjunction with all relevant Architect's and Engineer's drawings and specifications. Do not scale from a paper or digital version of this drawing. Use written or stated dimension only.  
G.2  
G.3 For general notes refer to drawing 15/137/1.2  
This drawing is the copyright of Barton Engineers & may not be copied, altered or reproduced in any way or passed to a third party without their written authority.  
Status

Preliminary  
Not for Construction or  
Tendering  
Issues / Revisions  
P1 Issued for Coordination WK 140915

Barton Engineers  
Unit 303 Westbourne Studios, 242 Acklam Road, London W10 5JJ  
telephone +44(0)20 7631 0348  
mail@bartonengineers.co.uk  
http://www.bartonengineers.co.uk

Project  
27 Russell Square

Title  
Site Constraints

Scales  
1:500 1:100

Designed by  
Bob Barton  
Drawn by  
Waldemar Kurpias  
Drawing number  
15/137/1.0  
Checked by  
Bob Barton  
Rev  
P1