


notes  
 Do not scale from drawing  
 Drawing indicates design intent only  
 Any subsequent approvals do not release the trade obligations under the trade contract  
 The trade contractor is responsible for taking and checking site dimensions  
 Report all conflicts of information to the Architect  
 If in doubt ask

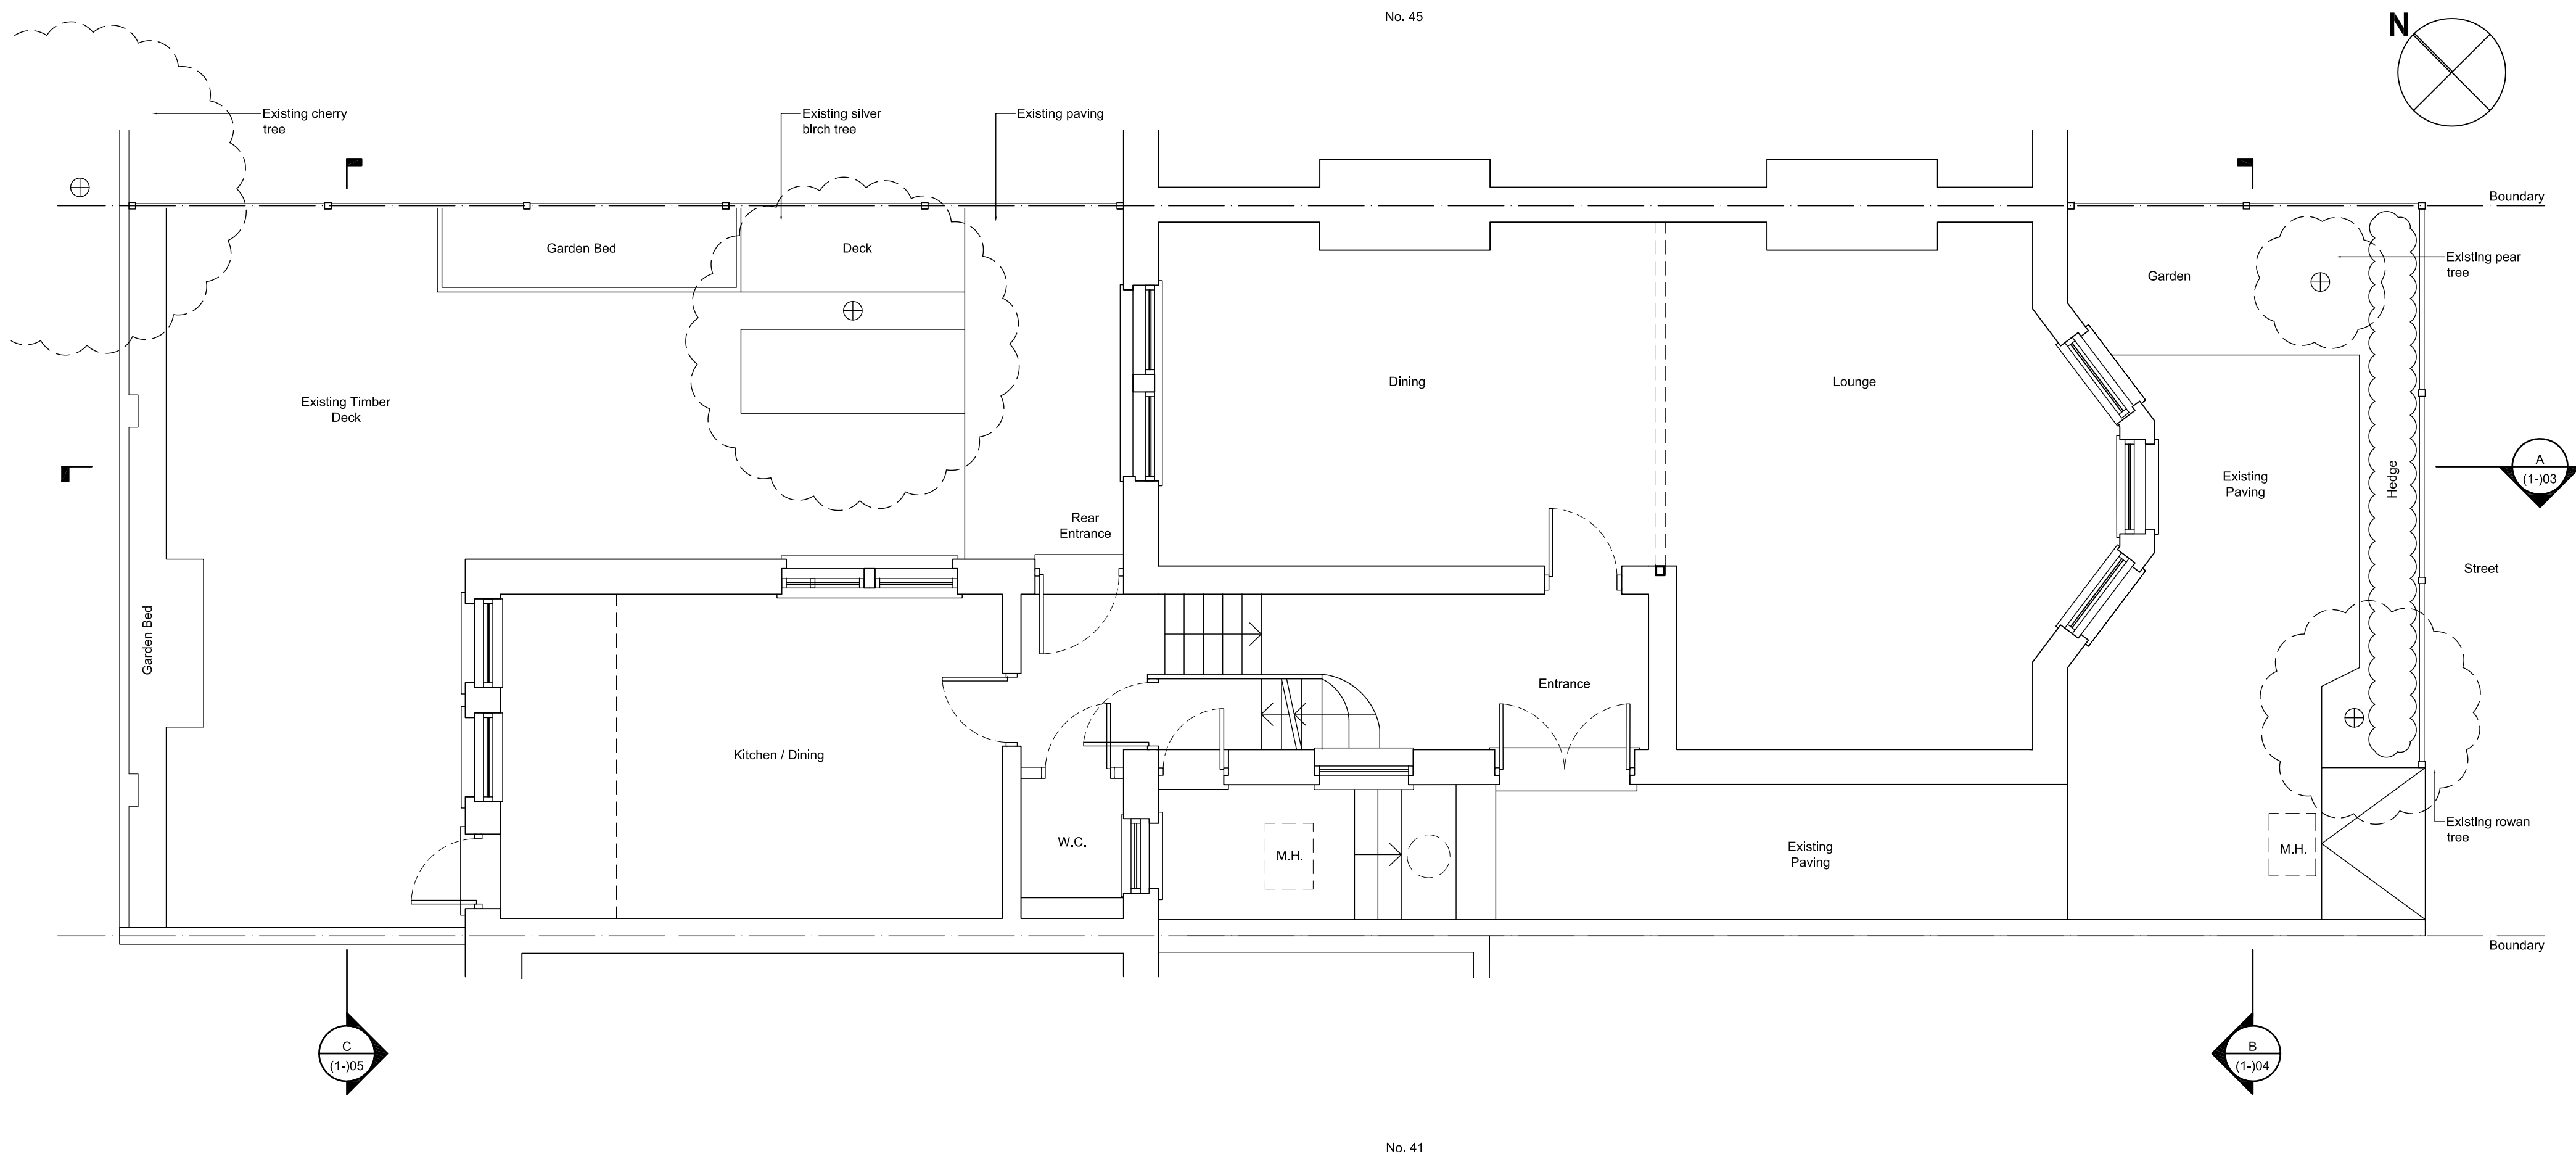


FOR PLANNING APPLICATION ONLY

rev:	description:	date:

client

43 CROFTDOWN ROAD  
 LONDON  
 NW5 1EL

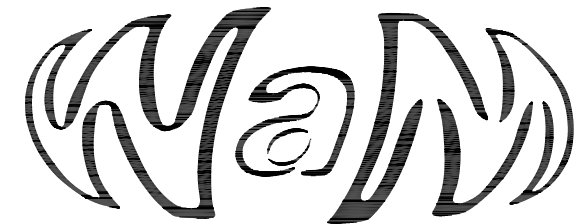

walker + martin  
 architecture + interior design  
 morelands building, 9-15 old st.  
 london ec1v 9hl  
 t 0207 253 8624 f 0207 253 8625  
 www.walkerandmartin.co.uk

title			
<b>EXISTING GROUND FLOOR PLAN</b>			
dwg status	date	job no	
<input checked="" type="checkbox"/> information	26.11.2014	<b>21525</b>	
<input type="checkbox"/> tender	scale	drawing no	revision
<input type="checkbox"/> construction	1: 50@A2	<b>pl(1-02)</b>	
<input type="checkbox"/> as built			